


MATERIALS LEGEND

1. Slate tiled roof
2. London stock bricks(buff yellow)
3. Painted stucco/ plaster
4. Existing window
5. New window/door
6. Cedral lap weather board colour TBC.
7. New window with obscured glass
8. Black Painted metal railings

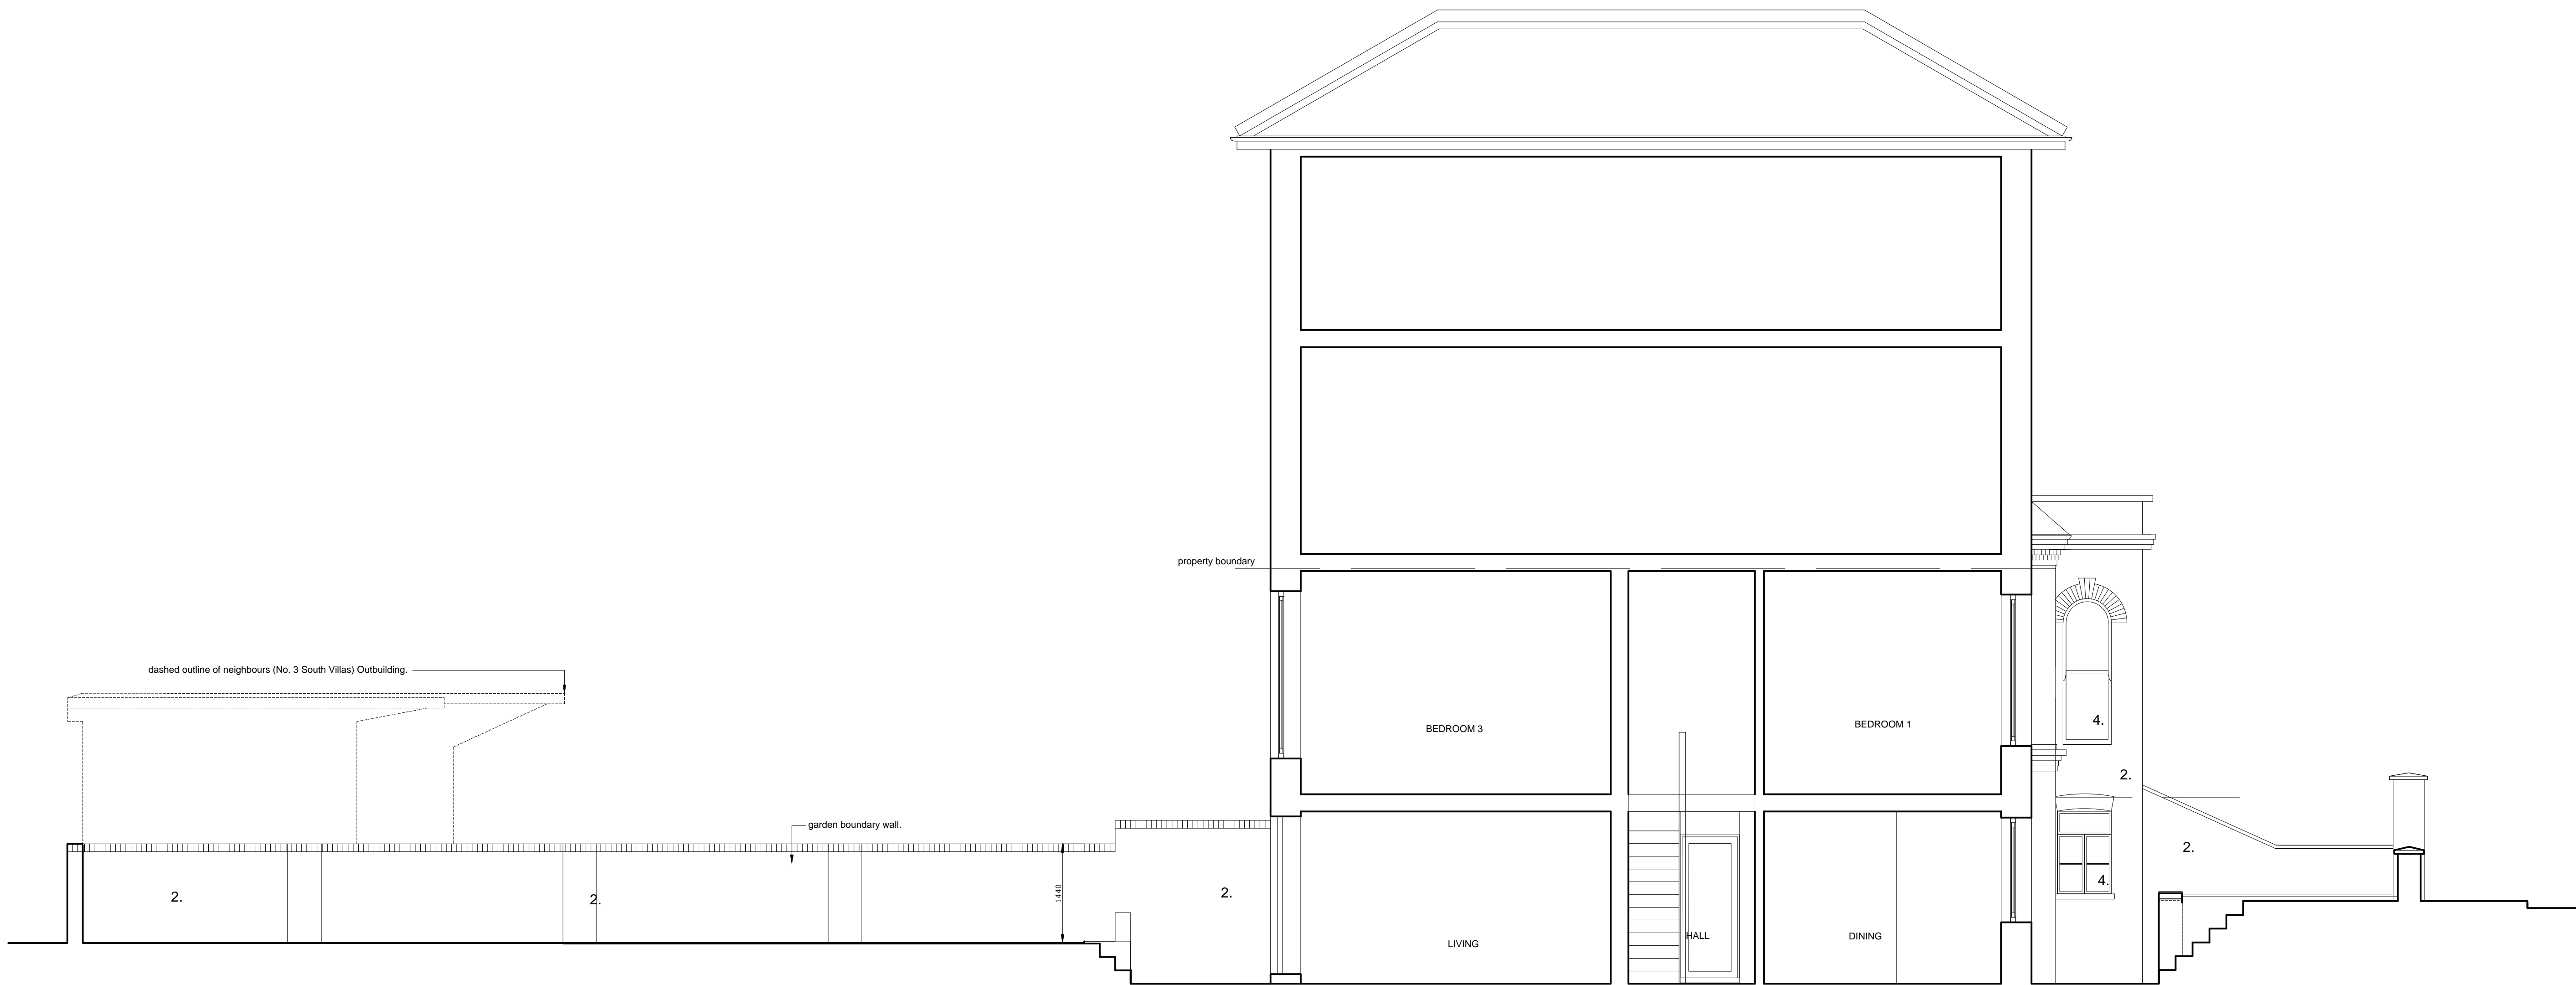

4 SOUTH VILLAS.
EXISTING SECTION A-A

SCALE 1:50
SCALE 1:1



ara
ARCHITECTS

Paper Mews Place
280-282 High Street
Dorking RH4 2HU
01306 877379
office@araarchitects.co.uk
www.araarchitects.co.uk

Client :	Khadija Addo Omar
Project :	4 South Villas, London, NW1 9BS.
Dwg Title :	Proposed Lower Ground floor plan & Prop. (South/east) Side Elev.
Dwg No :	1138 - P005
Scale :	1:50 @ A1
Date :	18. 08.16