
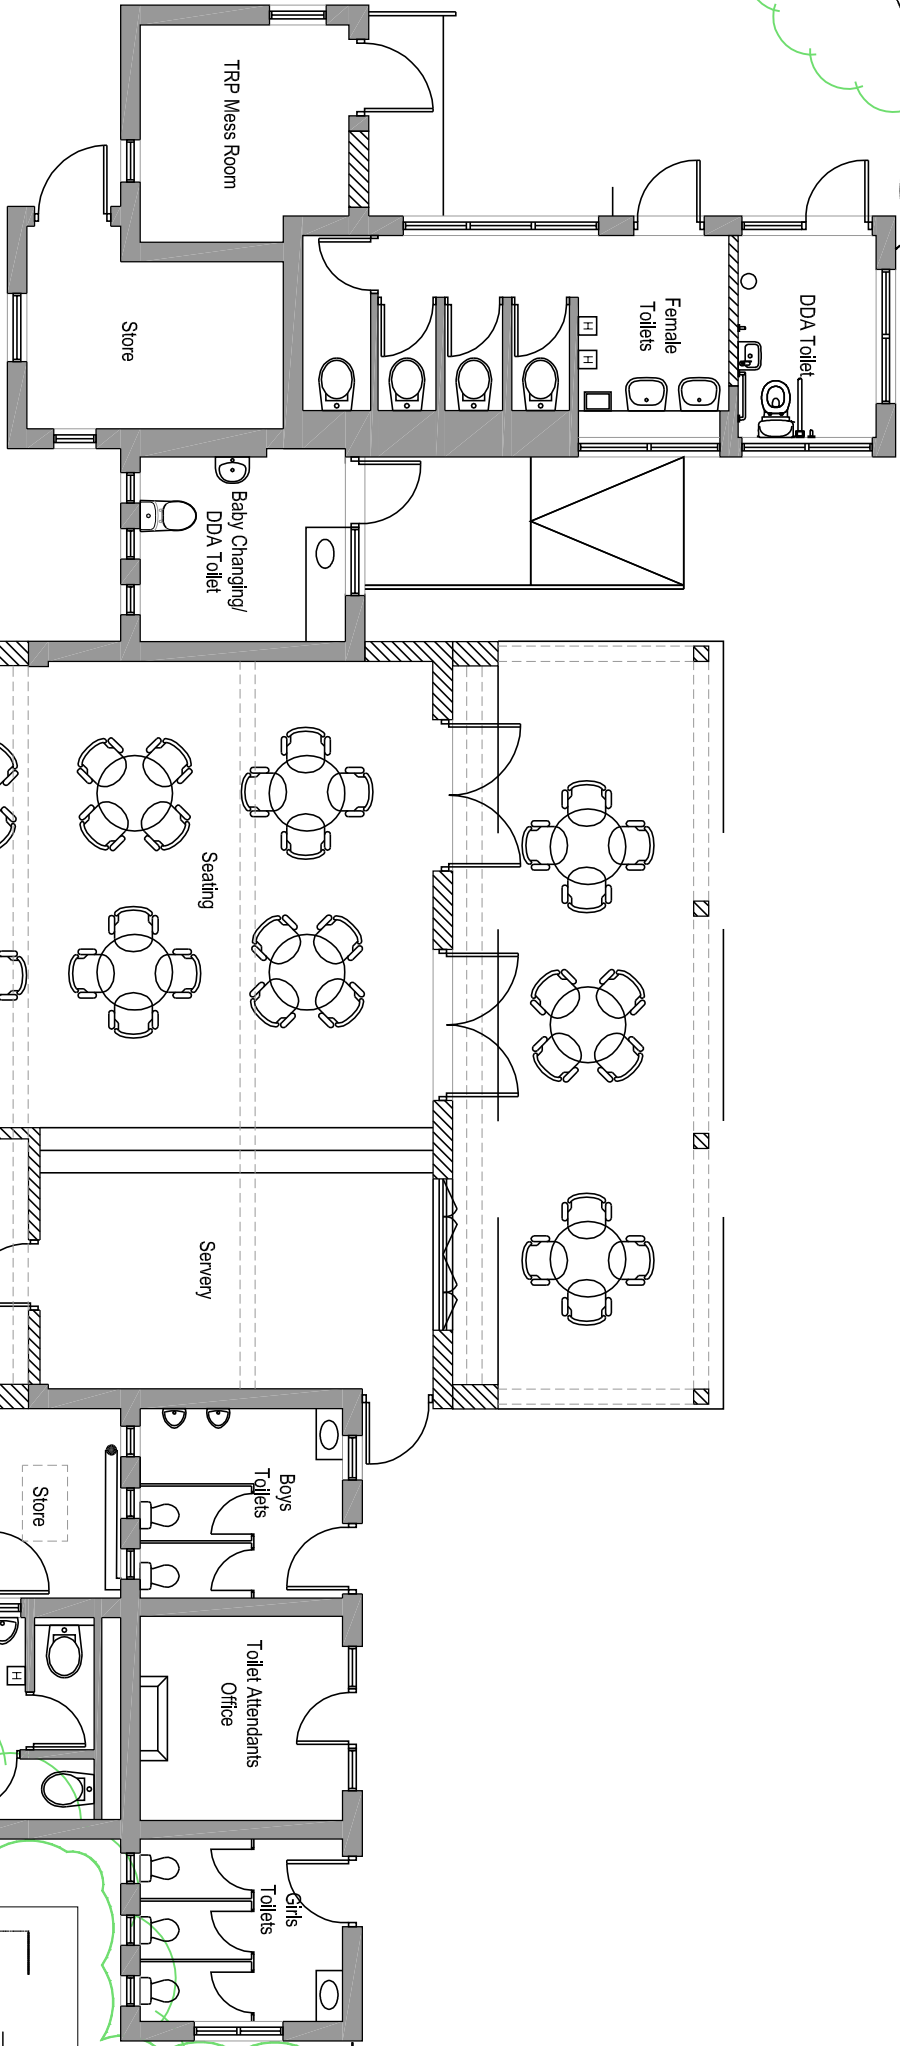
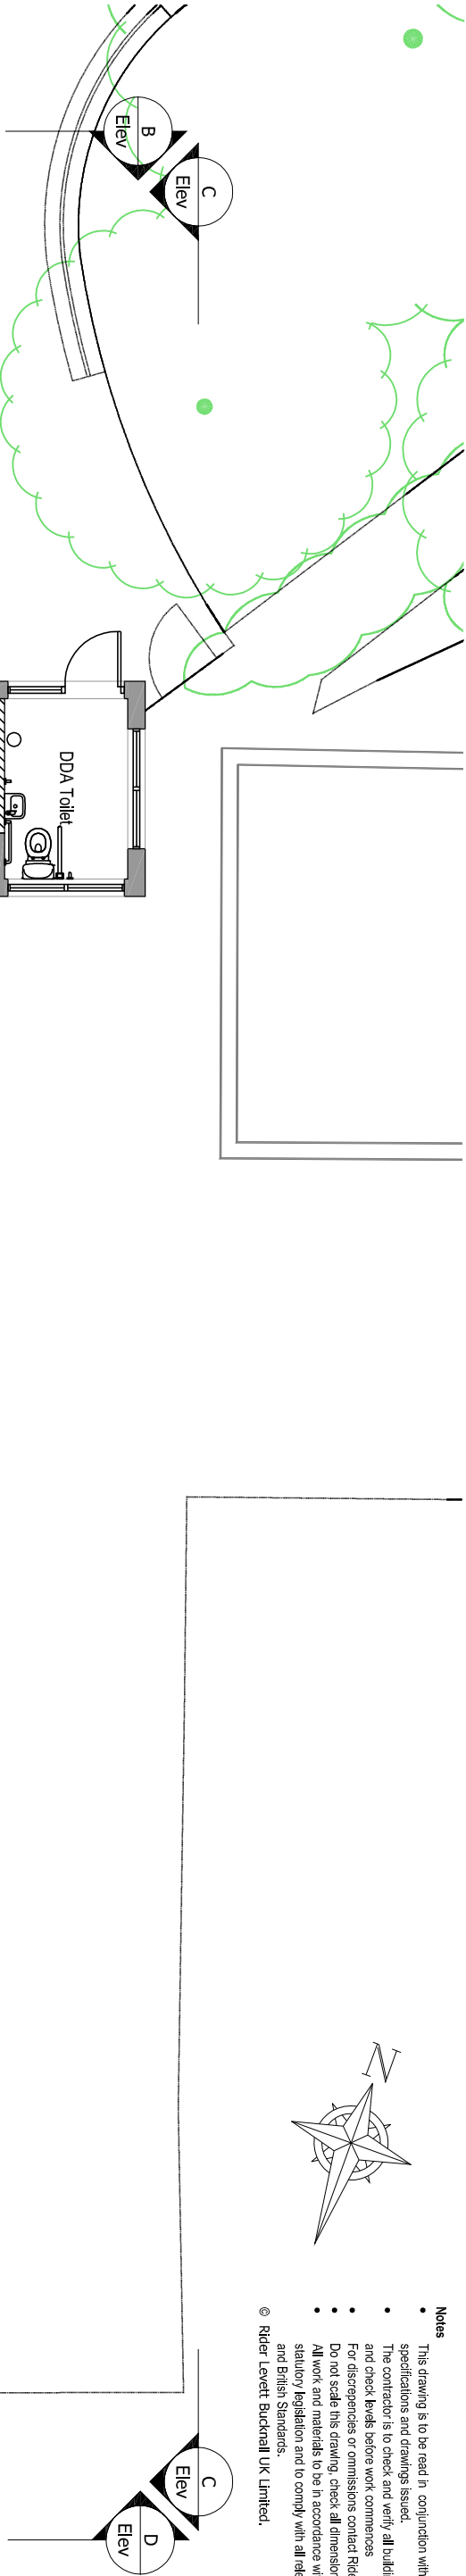


- Notes**
- This drawing is to be read in conjunction with all relevant specifications and drawings issued.
 - The contractor is to check and verify all building and site dimensions and check levels before work commences
 - For discrepancies or omissions contact Rider Levett Bucknall
 - Do not scale this drawing, check all dimensions on site
 - All work and materials to be in accordance with current applicable statutory legislation and to comply with all relevant Codes of Practice and British Standards.
- © Rider Levett Bucknall UK Limited.

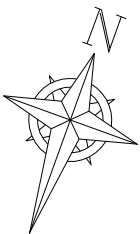

B Columns added		22.12.16
A Plan and landscaping updated		08.06.16
Dr.:	Revision:	Date:

Rider Levett Bucknall

60 New Broad Street, London, UK, EC2M 1JJ

T : +44 (0)207 398 8300 - F : +44 (0)207 623 0466

W : www.rlbb.com

Client:

The Royal Parks

Drawing Issue:

Planning


Project:

Primrose Hill Catering Facilities


Drawing Title:
Proposed Plan

A3 Scale:	Drawn:	Authorised By:	Date:
1:100	JP	NM	18.04.16

Drawing Nr: 4515041.04
Revision: B

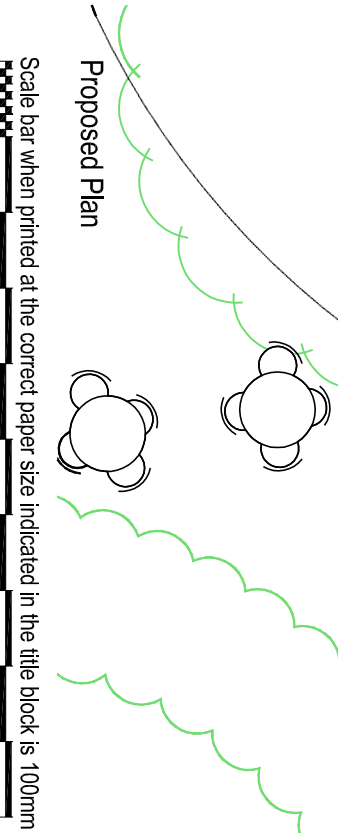

Scale bar when printed at the correct paper size indicated in the title block is 100mm

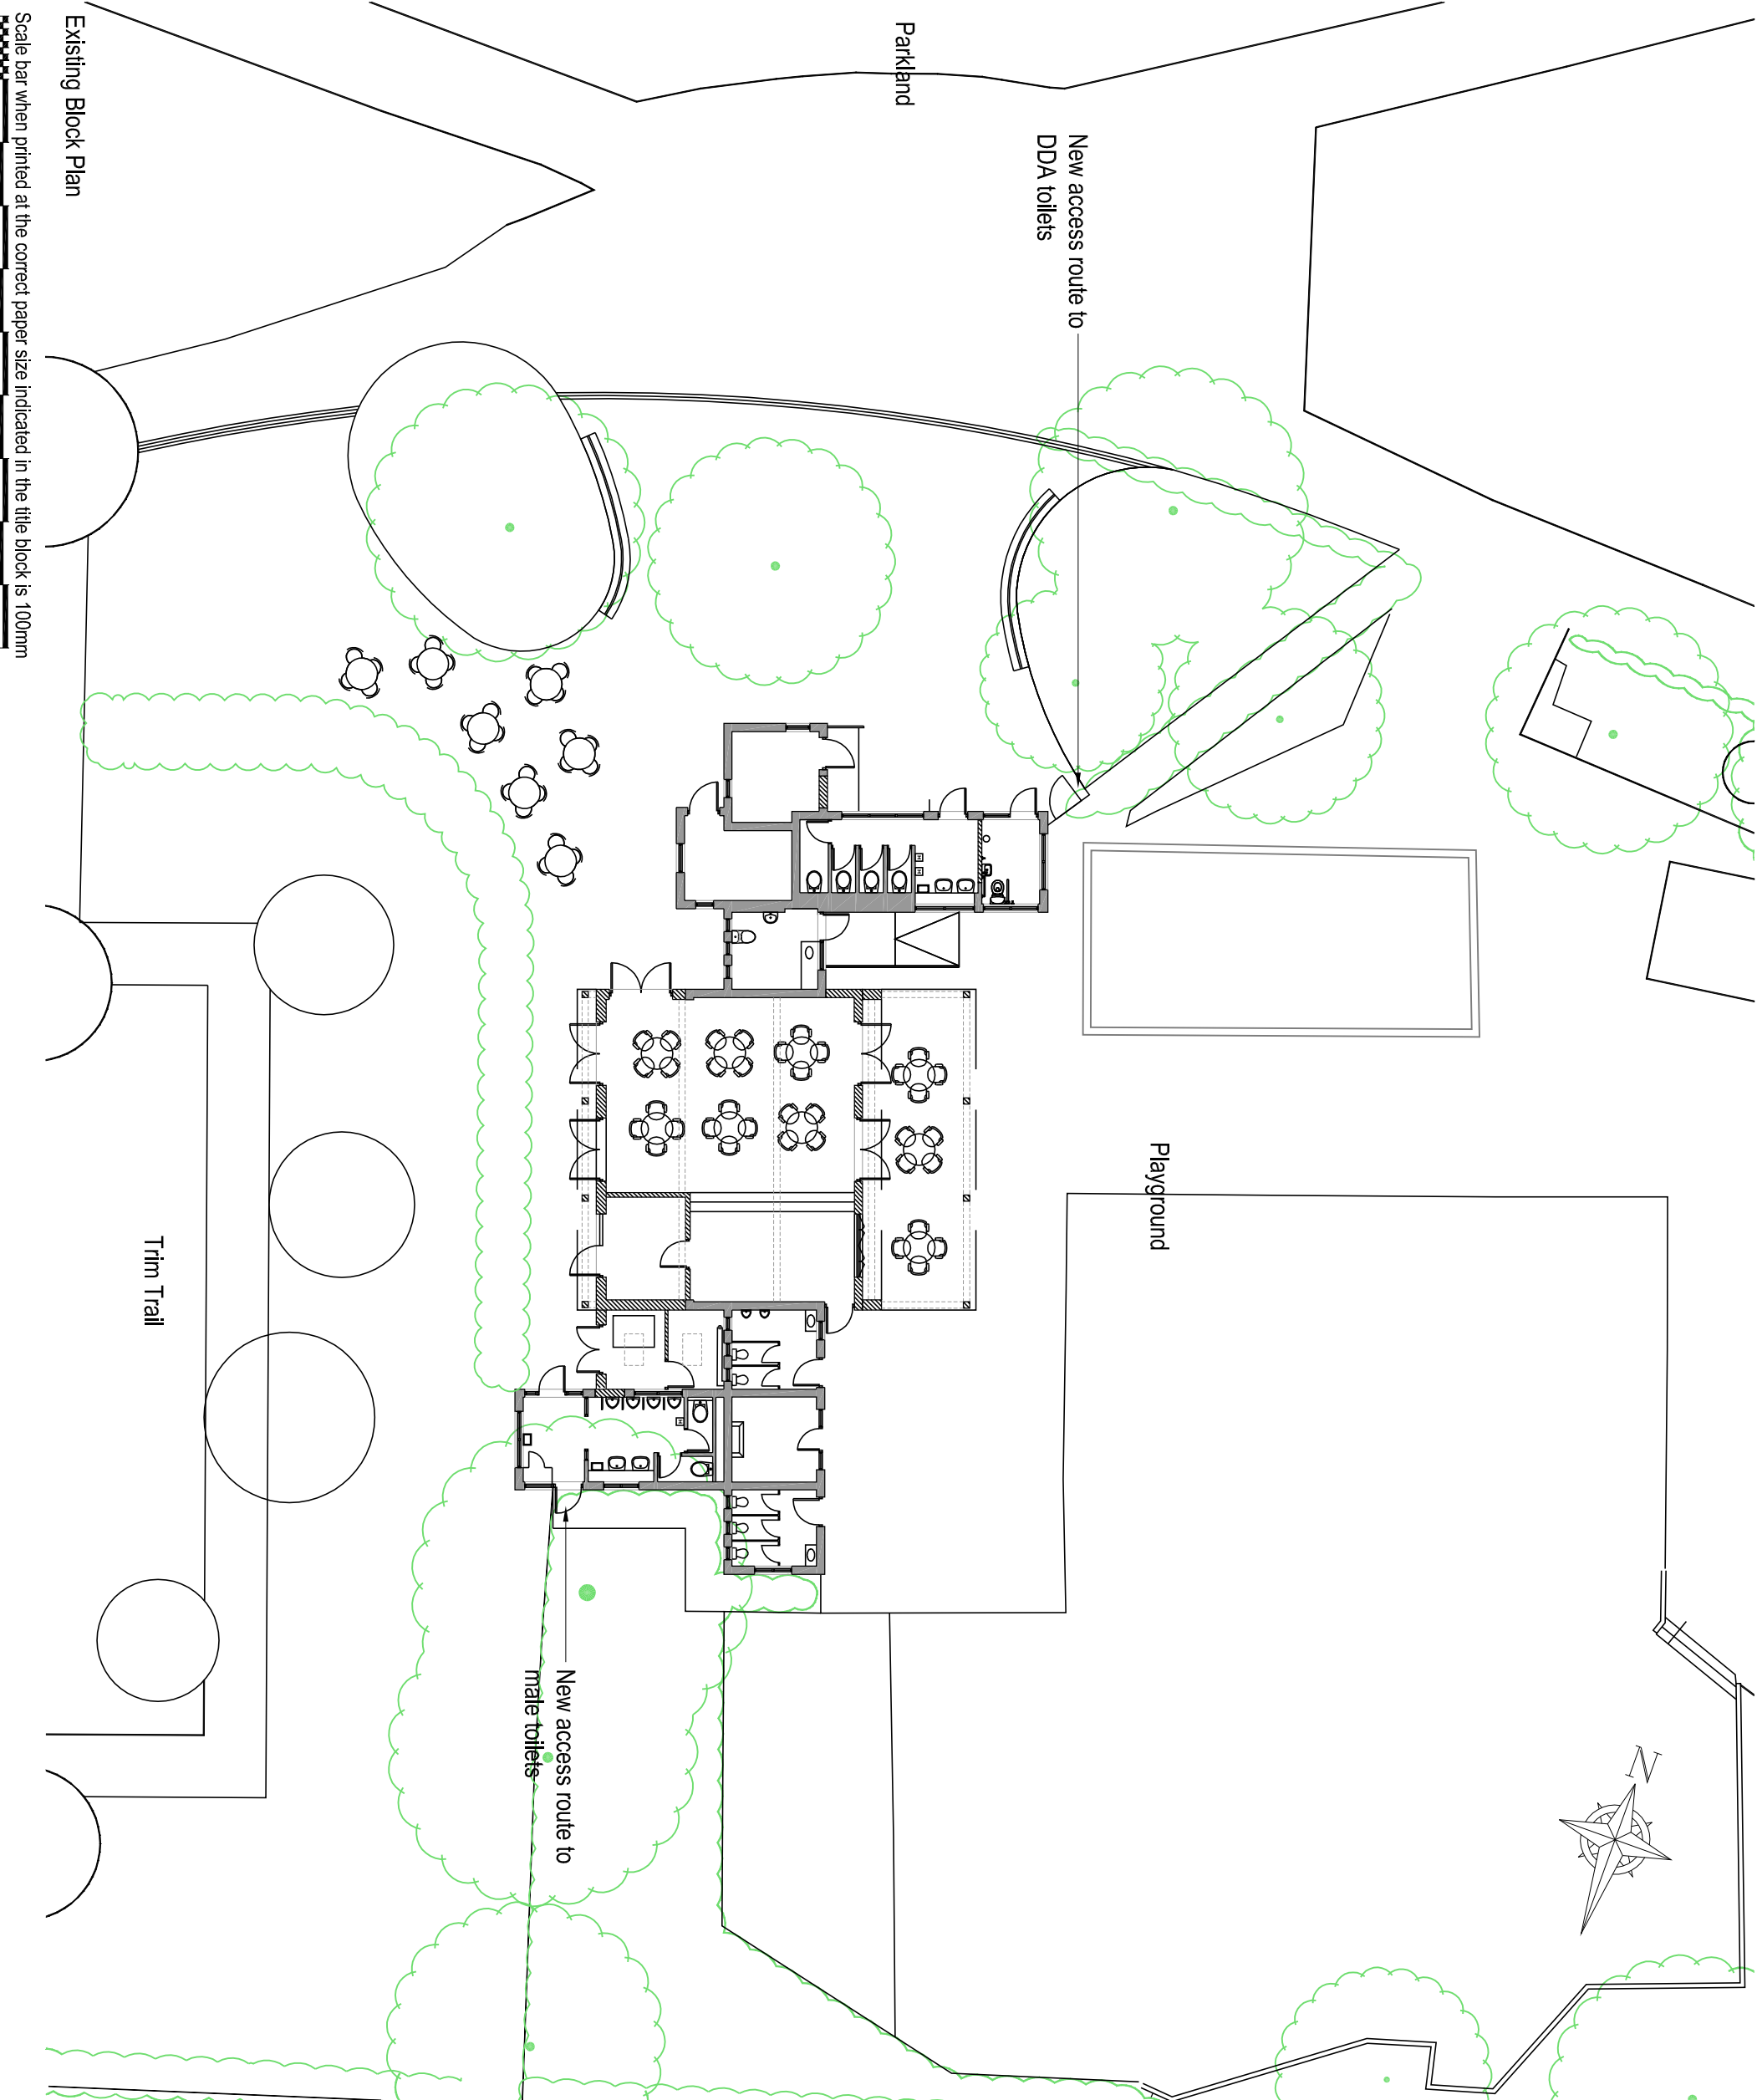

- Notes**
- This drawing is to be read in conjunction with all relevant specifications and drawings issued.
 - The contractor is to check and verify all building and site dimensions and check levels before work commences.
 - For discrepancies or omissions contact Rider Levett Bucknall.
 - All work and materials to be in accordance with current applicable statutory legislation and to comply with all relevant Codes of Practice and British Standards.
- © Rider Levett Bucknall UK Limited.

B	Columns added	22.12.16
A	Plan and landscaping updated	08.06.16

Dr: Revision: Date:



60 New Broad Street, London, UK, EC2M 1JJ
T: +44 (0)207 398 8300 - F: +44 (0)207 623 0466
W: www.rlb.com - E:

Client:

The Royal Parks

Drawing Issue:

Planning

Project:

Primrose Hill Catering Facilities

Drawing Title:

Proposed Block Plan

A3 Scale:	Drawn:	Authorised By:	Date:
1:100	JP	NM	18.04.16

Drawing Nr: Revision:

4515041.02



B

Existing Block Plan

Scale bar when printed at the correct paper size indicated in the title block is 100mm

- Notes**
- This drawing is to be read in conjunction with **all relevant** specifications and drawings issued.
 - The contractor is to check and verify **all** building and site dimensions and check levels before work commences
 - For discrepancies or omissions contact **Rider Levett Bucknall**
 - Do not scale this drawing, check **all** dimensions on site
 - **All** work and materials to be in accordance with current applicable statutory legislation and to comply with all relevant Codes of Practice and British Standards.

© Rider Levett Bucknall UK Limited.

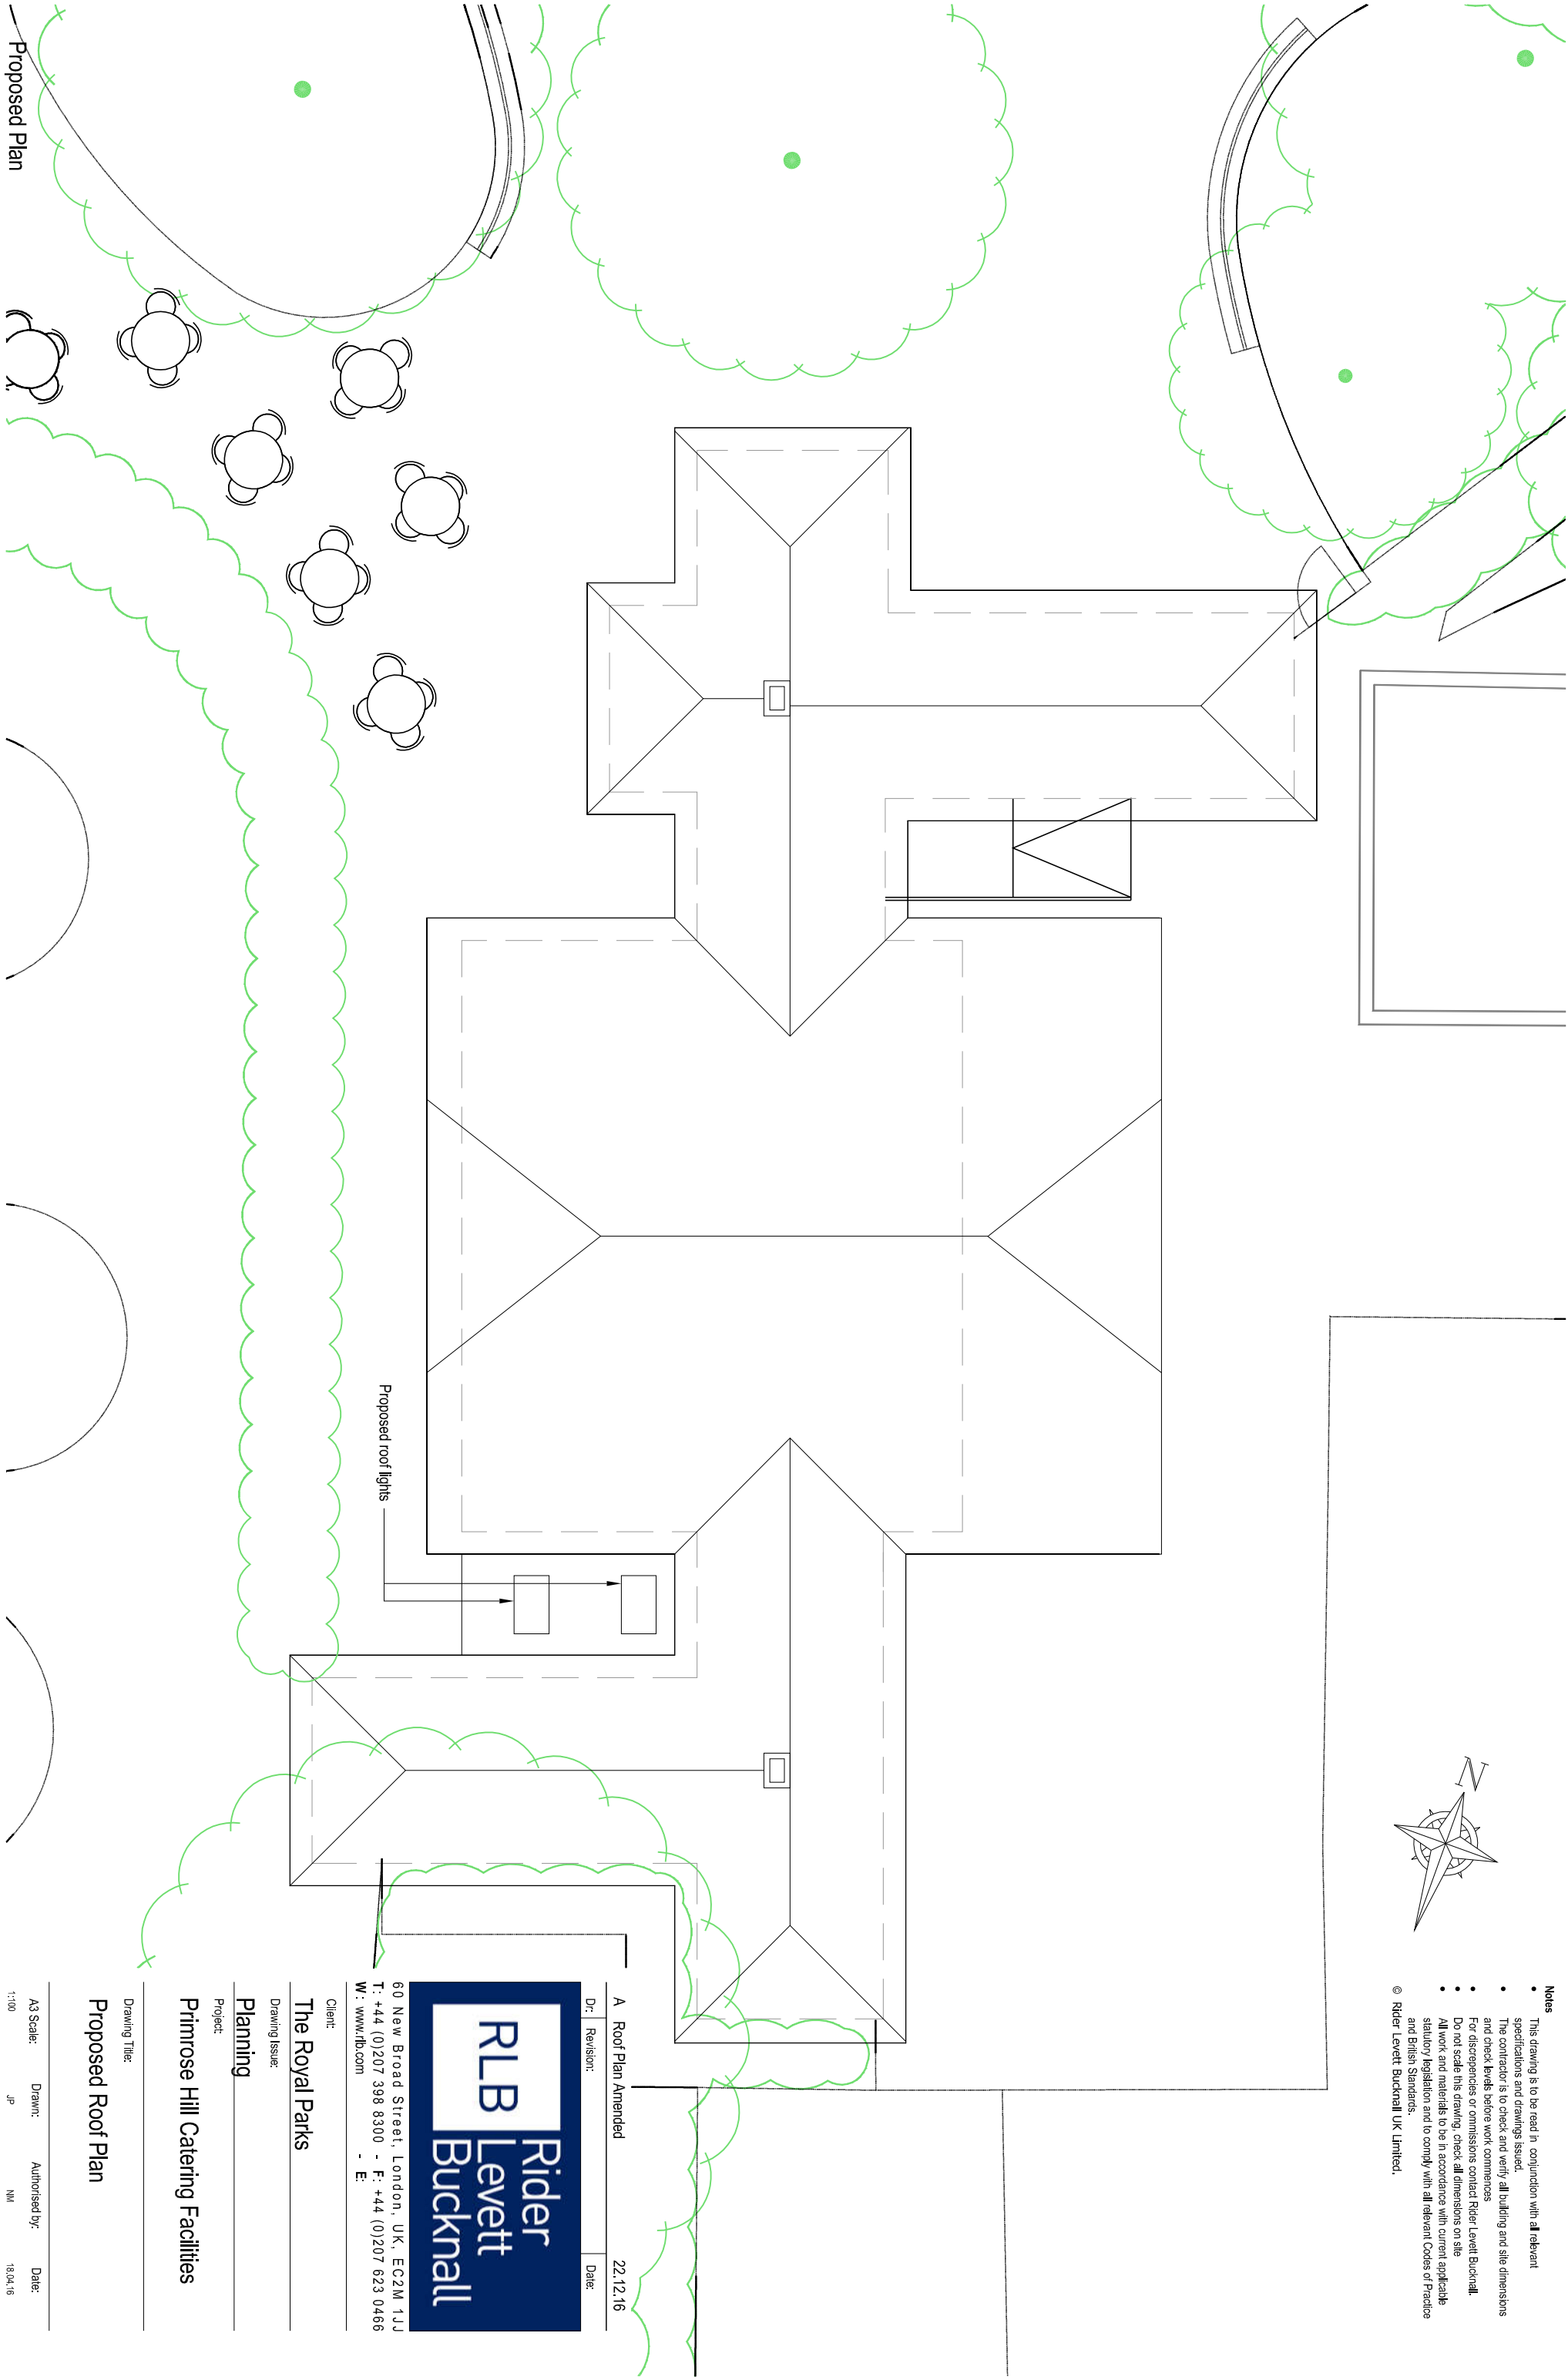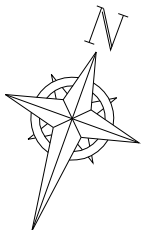

A Roof Plan Amended		22.12.16
Dr:	Revision:	Date:

RLB

Rider Levett Bucknall

60 New Broad Street, London, UK, EC2M 1JJ

T: +44 (0)207 398 8300 - F: +44 (0)207 623 0466

W: www.rlb.com - E:

Client:

The Royal Parks

Drawing Issue:

Planning

Project:

Primrose Hill Catering Facilities

Drawing Title:


Proposed Roof Plan

A3 Scale:	Drawn:	Authorised By:	Date:
1:100	JP	NMM	18.04.16

Drawing Nr: 4515041.06
Revision: A

Scale bar when printed at the correct paper size indicated in the title block is 100mm

Proposed Plan

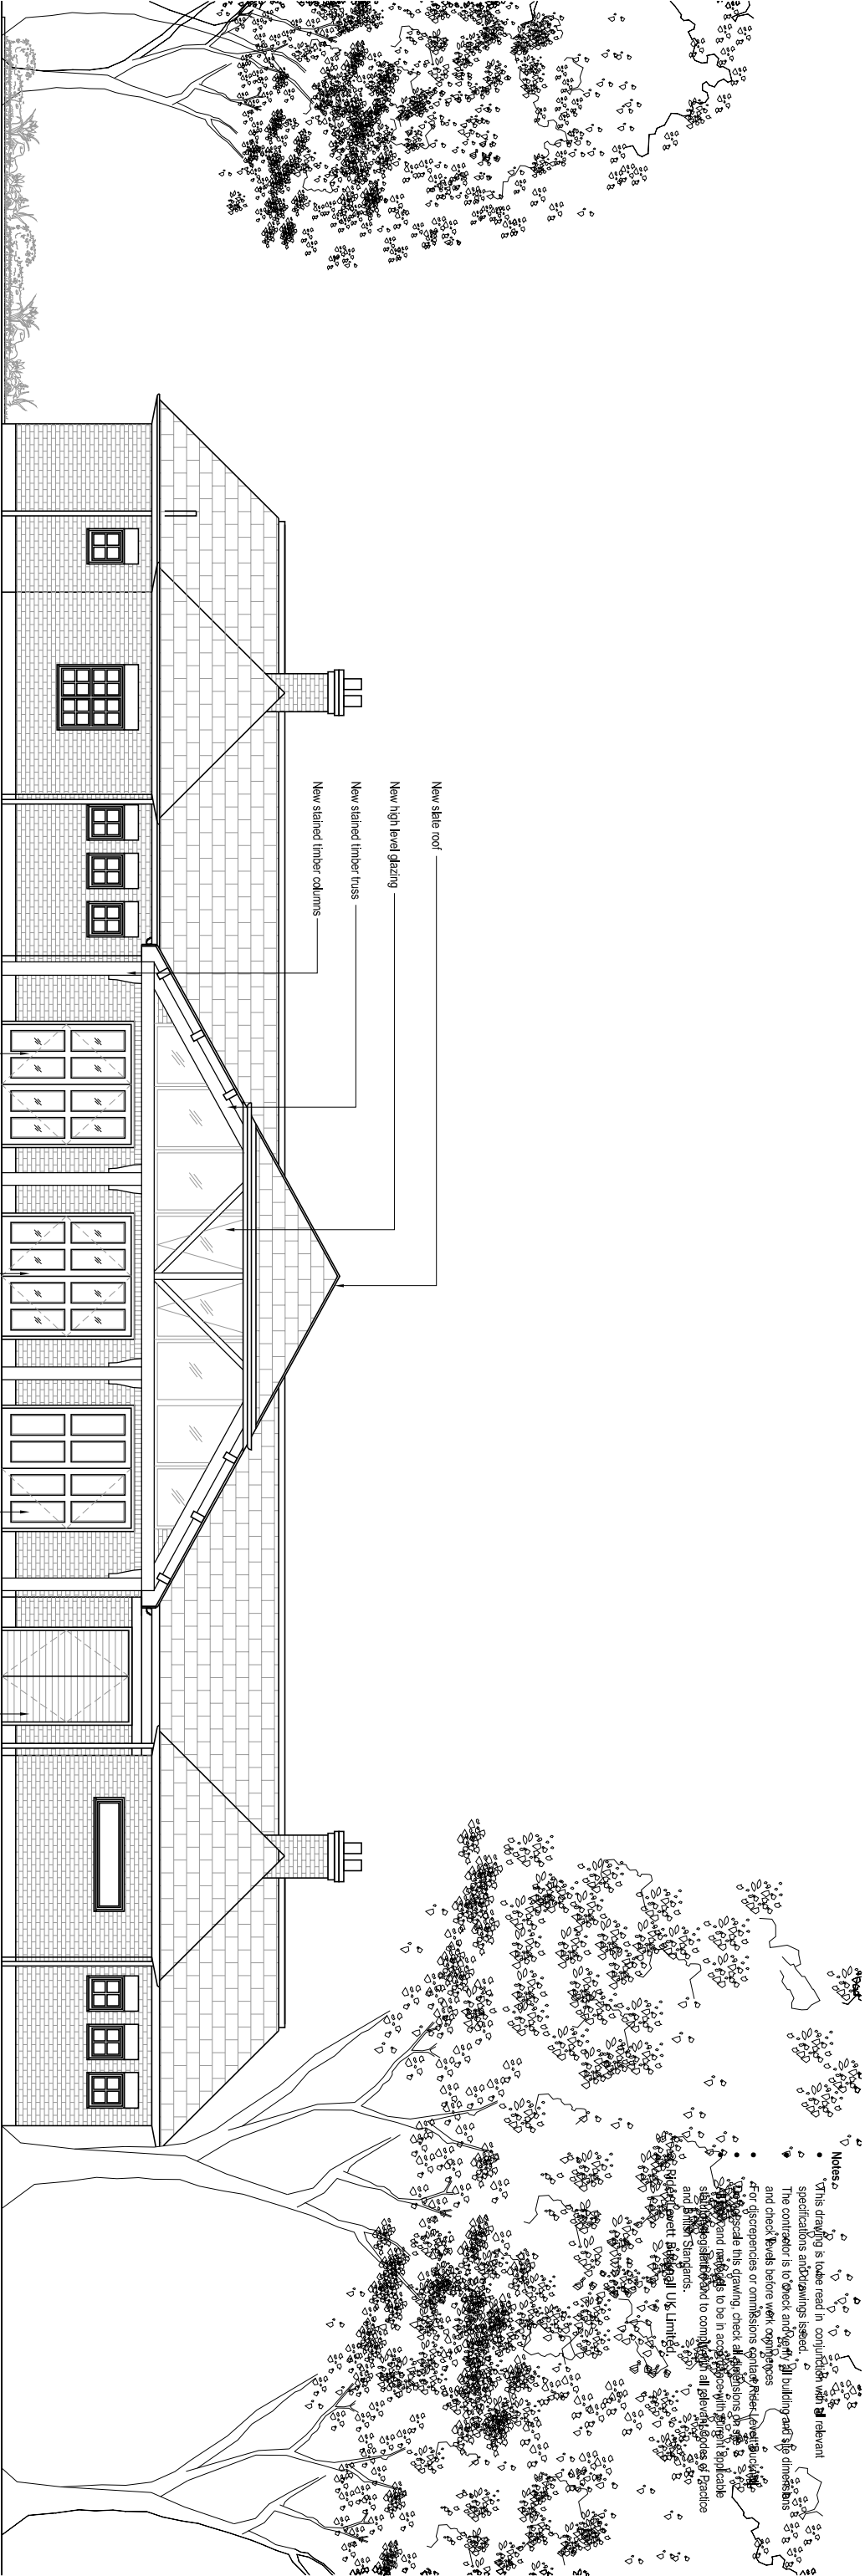

Proposed West Elevation A



Scale bar when printed at the correct paper size indicated in the title block is 100mm

Proposed South Elevation D

- Notes:**
- This drawing is to be read in conjunction with all relevant specifications and drawings issued.
 - The contractor is to check and verify all building and site dimensions and check levels before work commences.
 - For discrepancies or omissions, contact Rider Levett Bucknall.
 - To proceed this drawing, check all dimensions to be built against the existing and to be in accordance with the project's applicable standards and to comply with all relevant codes of practice and British Standards.
 - Rider Levett Bucknall U.K. Limited.

A Roof Plan Amended and columns added		22.12.16
Dr:	Revision:	Date:

RLB

Rider Levett Bucknall

60 New Broad Street, London, UK, EC2M 1JJ
T: +44 (0)207 398 8300 - F: +44 (0)207 623 0466
W: www.rlb.com - E:

Client: **The Royal Parks**

Drawing Issue:

Project: **Planning**


Primrose Hill Catering Facilities

Drawing Title: Proposed Elevations			
1 of 2			
A3 Scale:	Drawn:	Authorised By:	Date:
1:100	JP	NM	18.04.16


Drawing Nr: **4515041.09**

Revision: **A**

- Notes**
- This drawing is to be read in conjunction with all relevant specifications and drawings issued.
 - The contractor is to check and verify all building and site dimensions and check levels before work commences
 - For discrepancies or omissions contact Rider Levett Bucknall
 - Do not scale this drawing, check all dimensions on site
 - All work and materials to be in accordance with current applicable statutory legislation and to comply with all relevant Codes of Practice and British Standards
 - © Rider Levett Bucknall, 2016

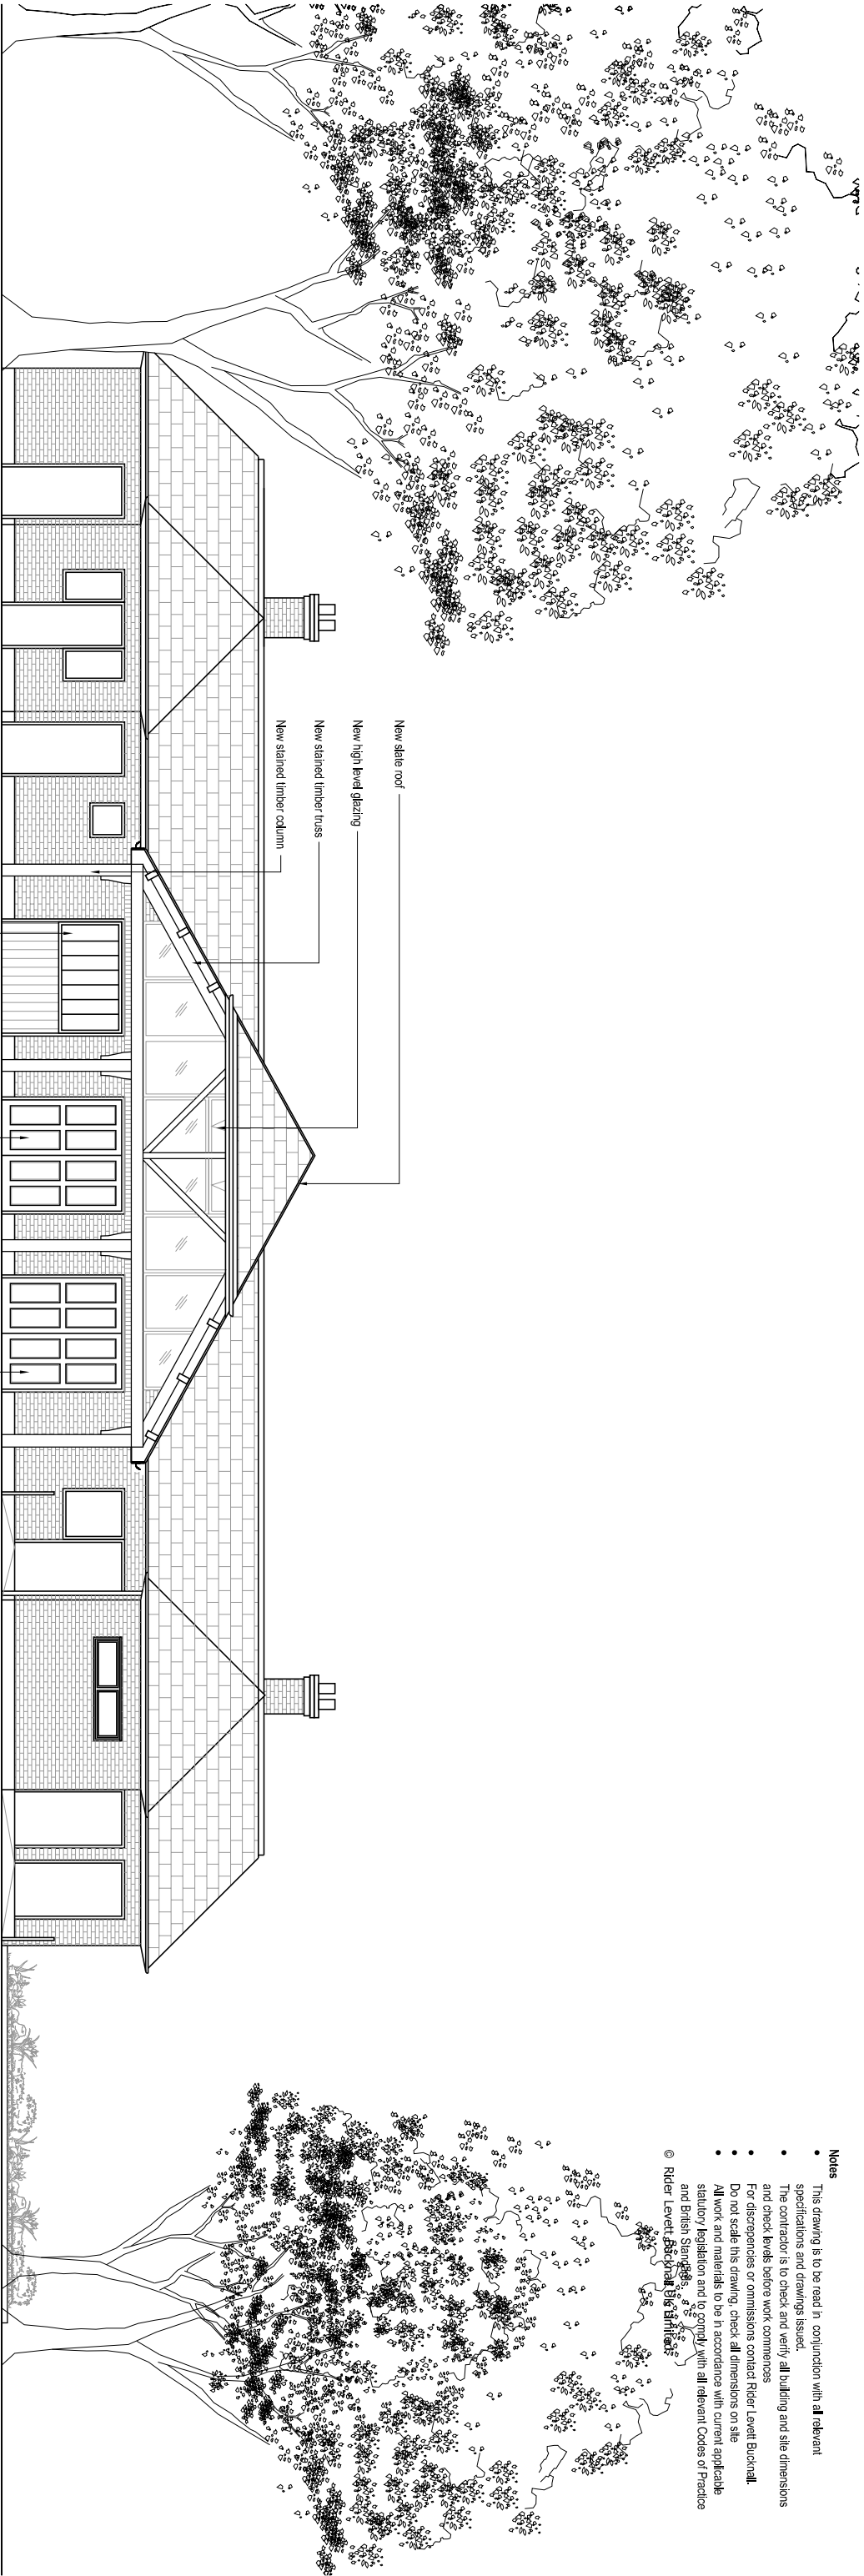


Proposed East Elevation C

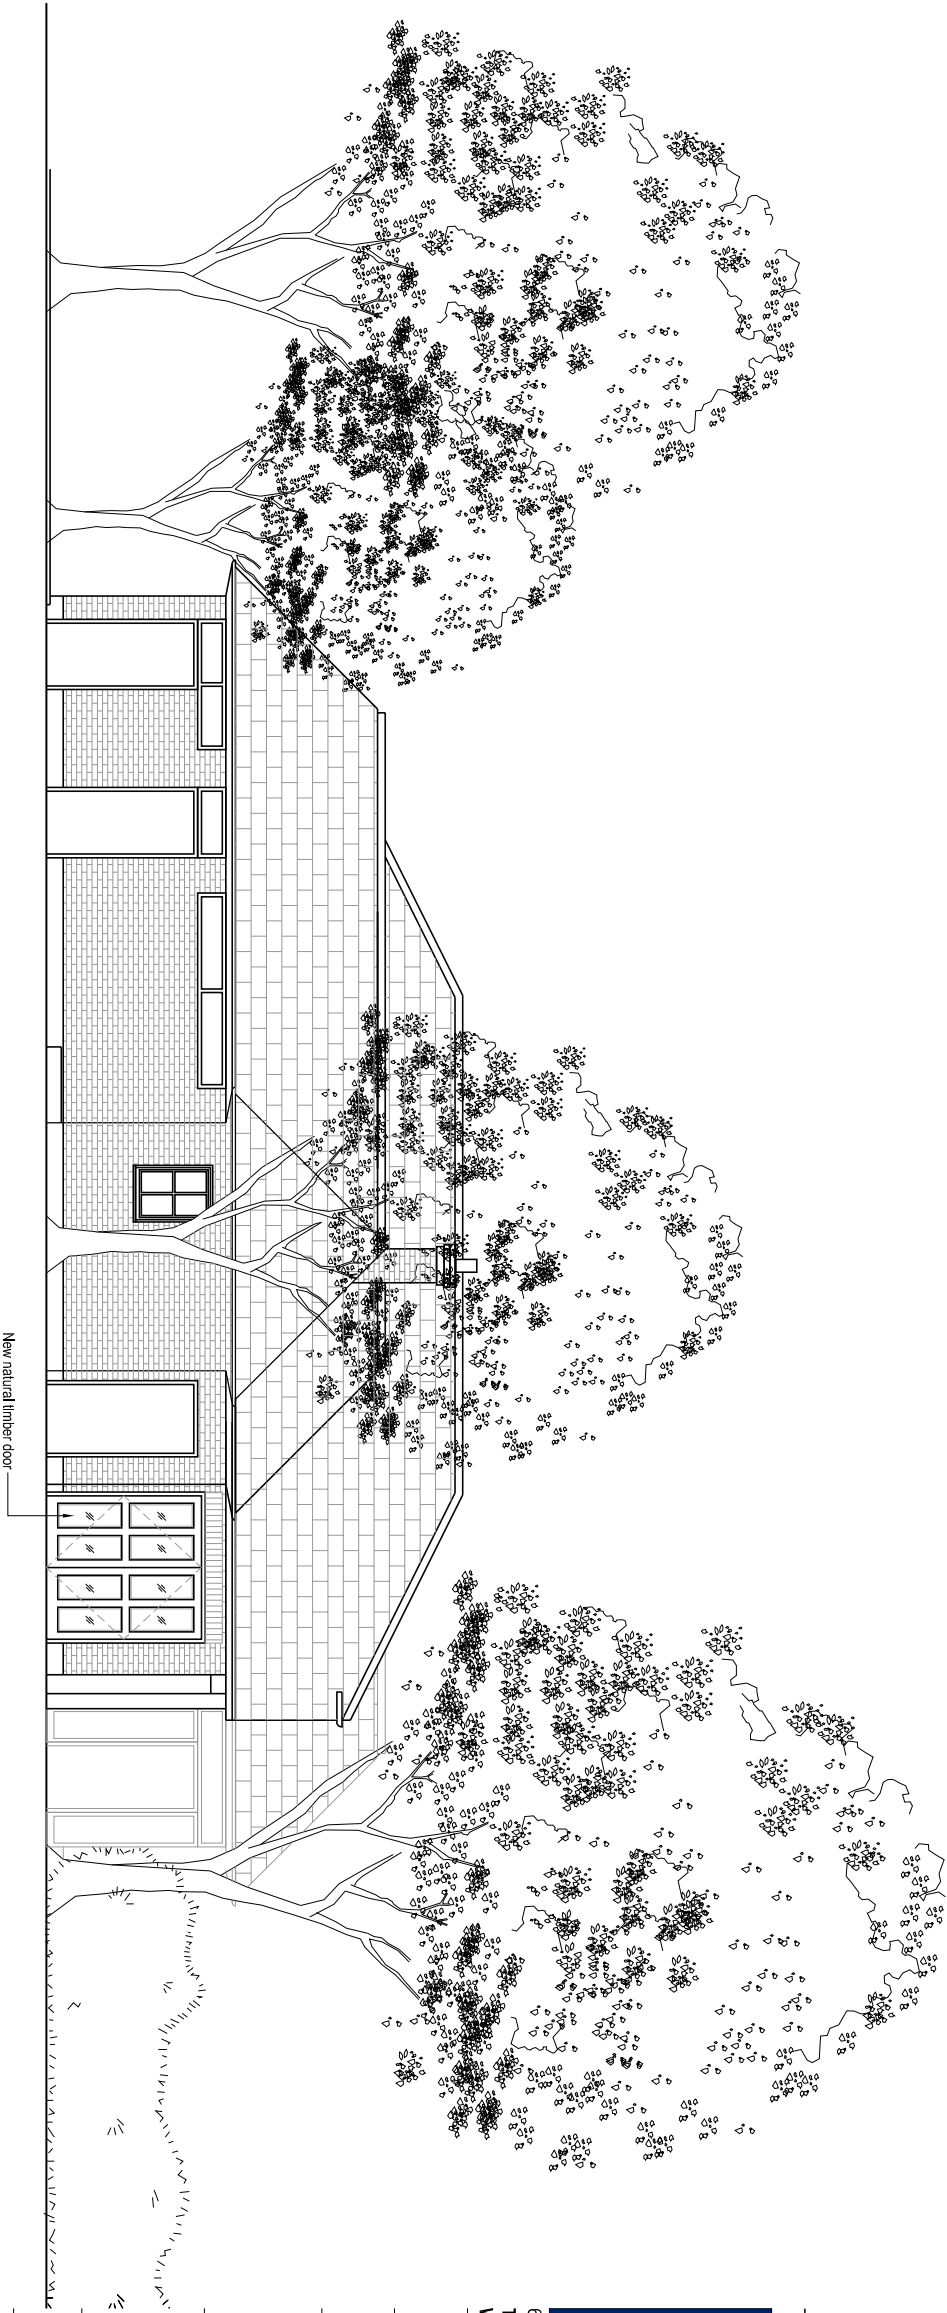

Scale bar when printed at the correct paper size indicated in the title block is 100mm

Proposed North Elevation B

A Roof Plan Amended and columns added		22.12.16
Dr:	Revision:	Date:

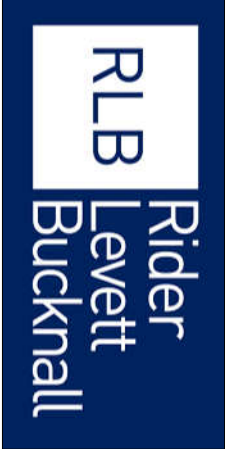

60 New Broad Street, London, UK, EC2M 1JJ
T: +44 (0)207 398 8300 - F: +44 (0)207 623 0466
W: www.rlbc.com

Client: The Royal Parks

Drawing Issue: Planning

Project: Primrose Hill Catering Facilities

Drawing Title: Proposed Elevations
2 of 2

A3 Scale:	Drawn:	Authorised by:	Date:
1:100	JP	NM	18.04.16

Drawing Nr: 4515041.10
Revision: A