




FOR GLASS SPECS REFER TO GENERAL NOTES  
DWG-KXC-S2-001-Y-3129-21-950

-  DOOR ACCESS
-  LOCATION OF FUTURE LIGHTING



DO NOT SCALE : IF IN DOUBT ASK!

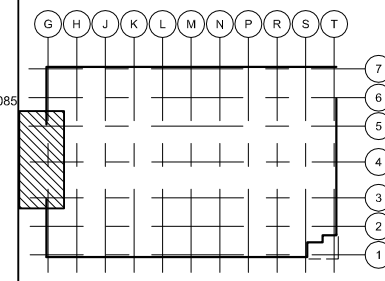THIS DRAWING REMAINS THE PROPERTY OF McMULLEN FACADES LTD AND SHOULD NOT BE COPIED NOR ITS CONTENTS DIVULGED WITHOUT PRIOR CONSENT

Signed: CH  
Date: 22/11/2016  
Internal Quality Check

D	JM	CH	22/11/16	SYSTEM FLASHINGS LIGHTING	22/11/16
C	JM	CH	11/08/16	LOUVRES COLUMN CLASH	11/08/16
B	JM	CH	21/06/16	DOOR TRANSOM LEVEL PANEL	21/06/16
A	JM	CH	30/05/16	C/WALL/DOOR SYSTEM LVL 1 DETAIL	30/05/16

No.	Intd	Intd	Date	Description	Date

Contract: KINGS CROSS S2

Architect: Mossessian Architecture

Main Contractor: Carillion

Drawing: West Elevation  
Ground Floor

Drawn By: J.Millar Date: 01/04/16

Scale: nts@A3 MFL No.:


DMS Code: KXC-S2-001-Y-3129-21-340 Revision: D

**DRAWING STATUS**  
STATUS INDICATES:

A - DRAWING FULLY APPROVED  
B - APPROVED SUBJECT TO COMMENT  
C - DRAWING NOT APPROVED

ARCHITECTS SIGNATURE

**McMullen Facades Limited**  
66 Lurgan Road, Moira,  
Craigavon, Co. Armagh BT67 0LX  
Tel: +44 (0) 28 9261 9688  
Fax: +44 (0) 28 9261 9711  
Email: design@mcmullenfacades.com

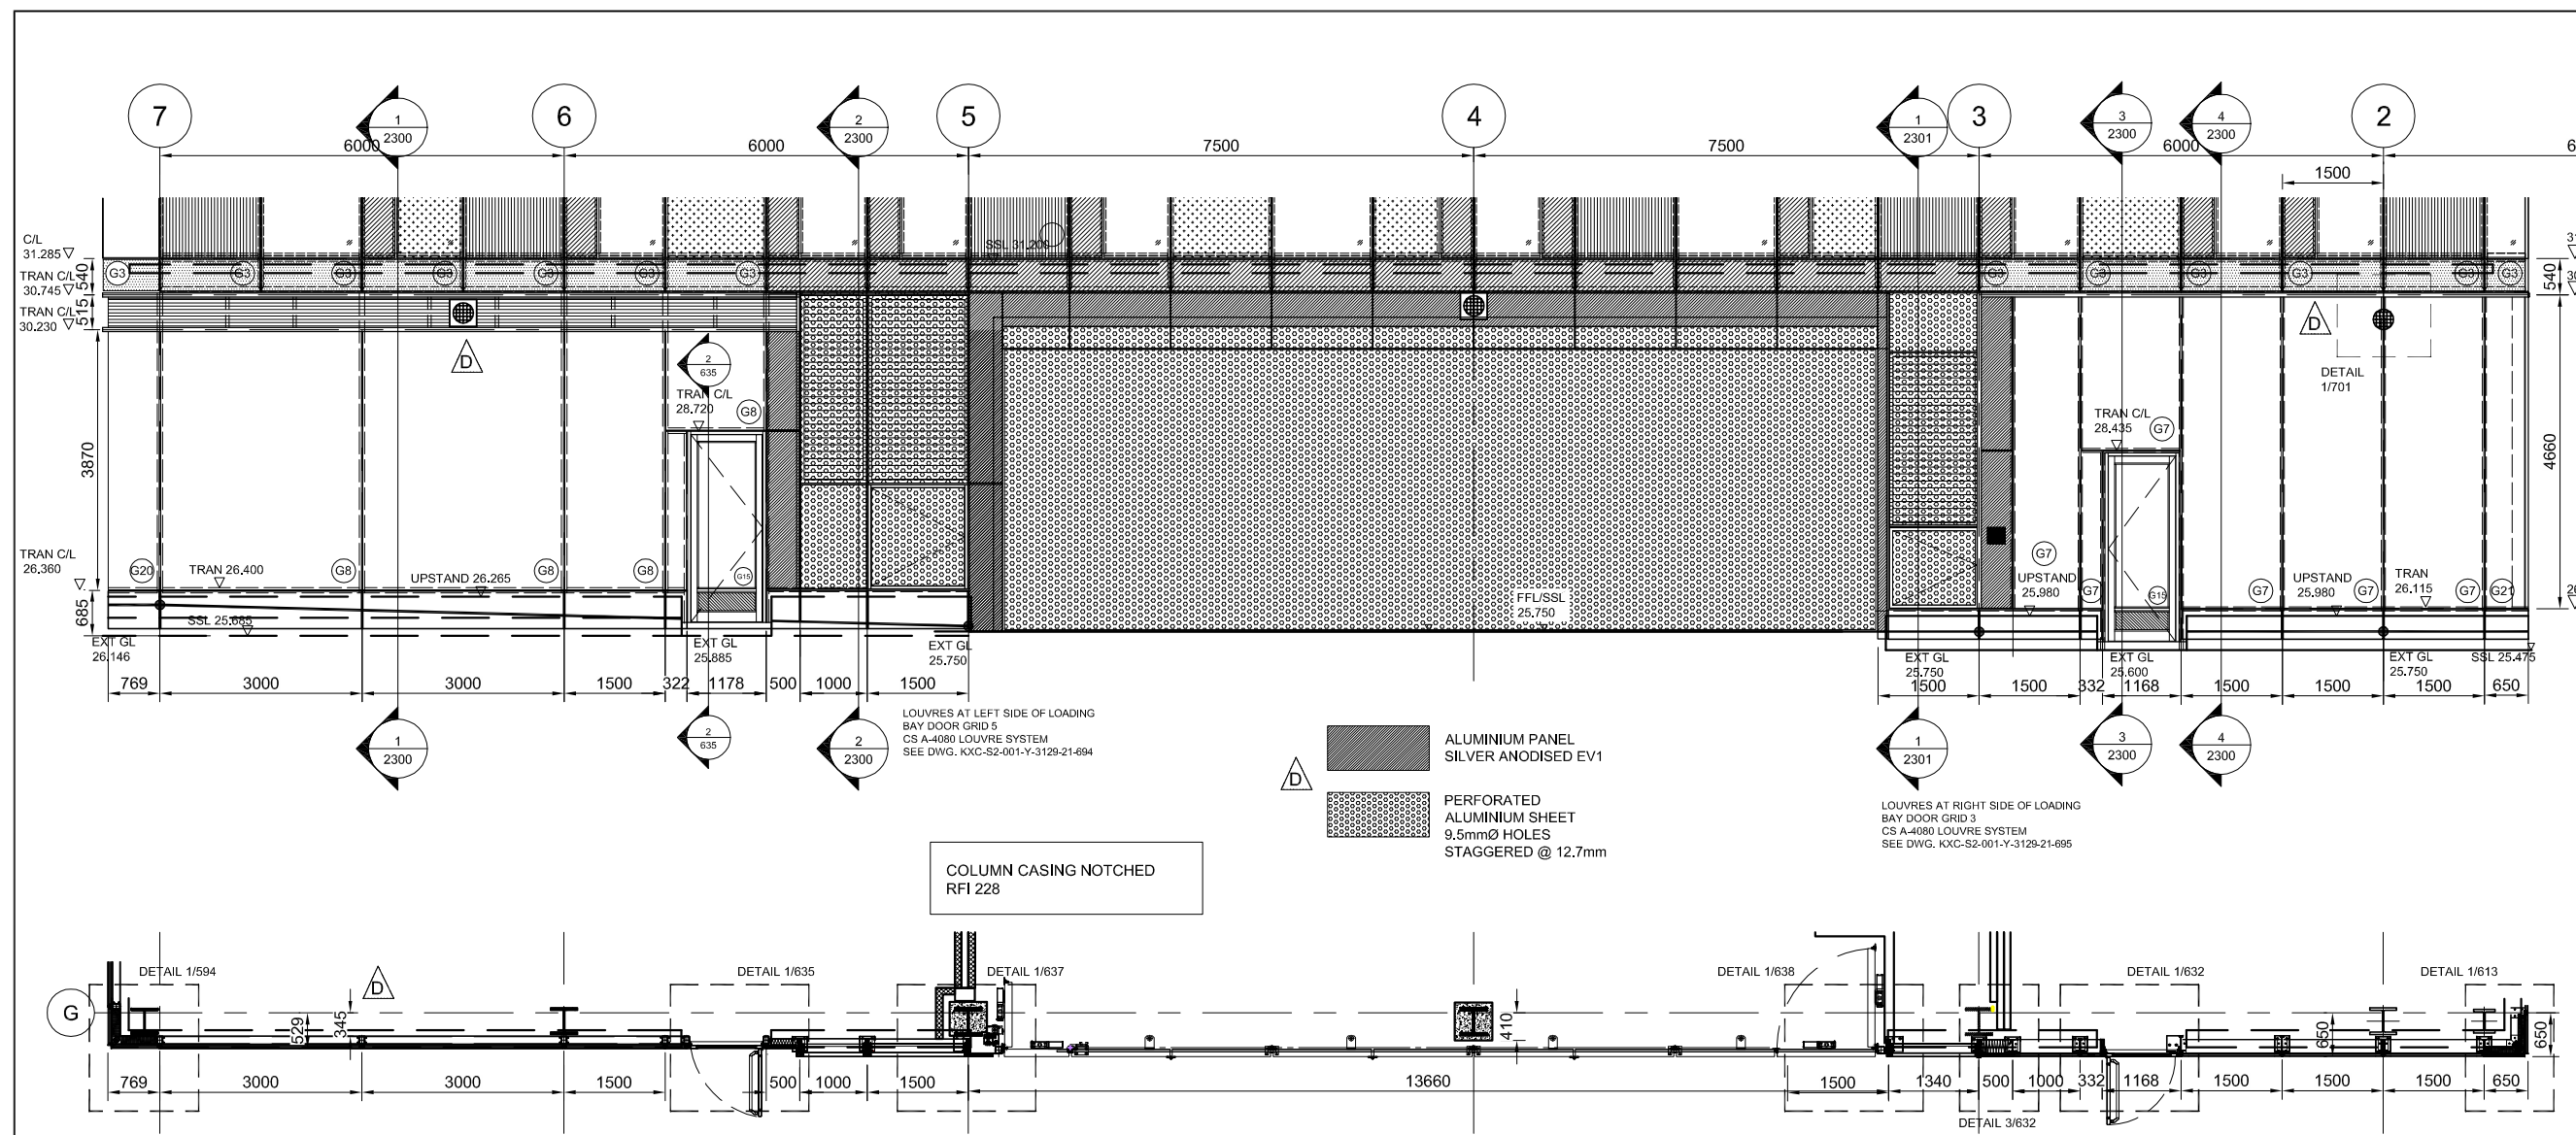

REFER TO DWG KXC-S2-001-Y-3129-21-341 FOR LOADING DOOR

REFER TO JEWERS DOOR DWG'S KXC-S2-001-Y-3129-21-4168, 4169 & 4170 FOR LOADING DOOR