


1 SECTION 1  
Scale: 1:30

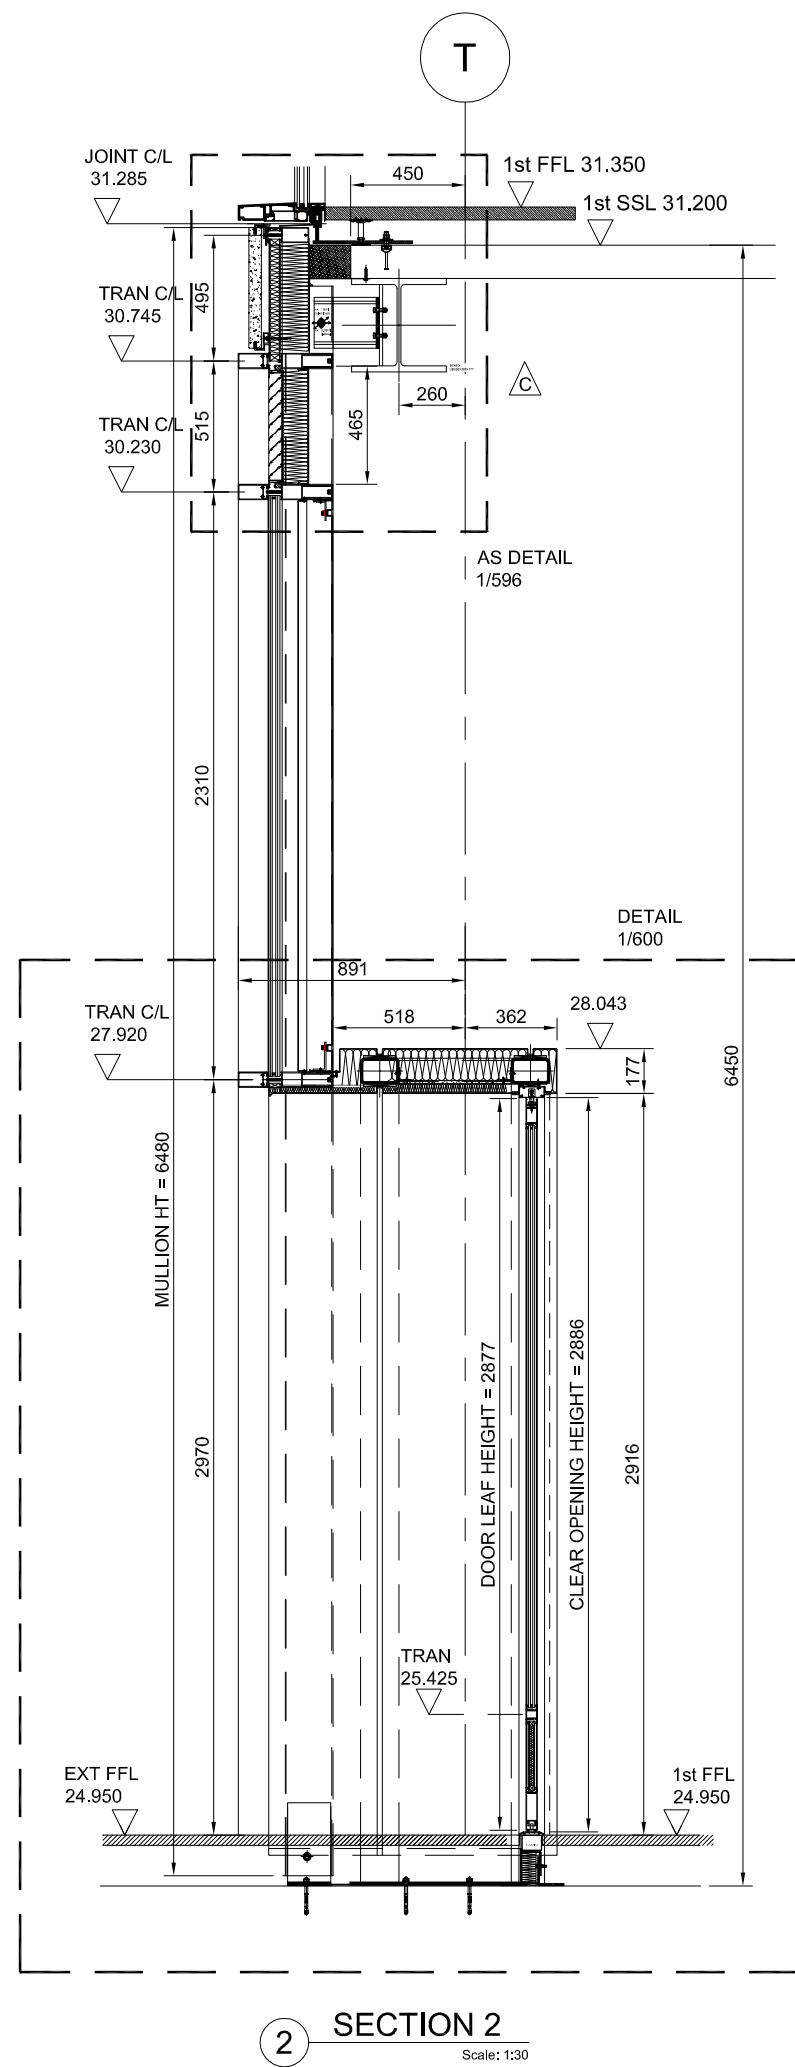

2 SECTION 2  
Scale: 1:30

EAST ELEVATION - GROUND FLOOR

DO NOT SCALE : IF IN DOUBT ASK!  
 THIS DRAWING REMAINS THE PROPERTY OF McMULLEN FACADES LTD AND SHOULD NOT BE COPIED NOR ITS CONTENTS DIVULGED WITHOUT PRIOR CONSENT

Signed: CH Internal Quality Check  
 Date: 08/11/2016

McMullen Facades Ltd.  
**CONSTRUCTION ISSUE DRAWING**

C	JM	ST	08/11/16	HEAD BRACKETS REVISED	08/11/16
B	JM	ST	08/08/16	STEEL @ HEAD, SIGNAGE	08/08/16
A	JM	ST	13/05/16	CWALL/DOOR SYSTEM, LVL 1 STEEL	13/05/16

No.	Intd	Date	Revision	Check	Description	Date

Contract: Kings Cross - S2  
 Architect: Mossessian Architecture  
 Main Contractor: Carillion  
 Drawing: East Elevation  
 Ground Floor sections  
 Drawn By: J.Millar Date: 01/04/16  
 Scale: NTS MFL No.:  
 DMS Code: KXC-S2-001-Y-3129-21-2100 Revision: C

**DRAWING STATUS**  
 STATUS INDICATES:  
 A - DRAWING FULLY APPROVED  
 B - APPROVED SUBJECT TO COMMENT  
 C - DRAWING NOT APPROVED

**McMullen Facades Limited**  
 66 Lurgan Road, Moira,  
 Craigavon, Co. Armagh BT67 0LX  
 Tel: +44 (0) 28 9261 9688  
 Fax: +44 (0) 28 9261 9711  
 Email: design@mcmullenfacades.com