


1 SECTION 1  
Scale: 1:30

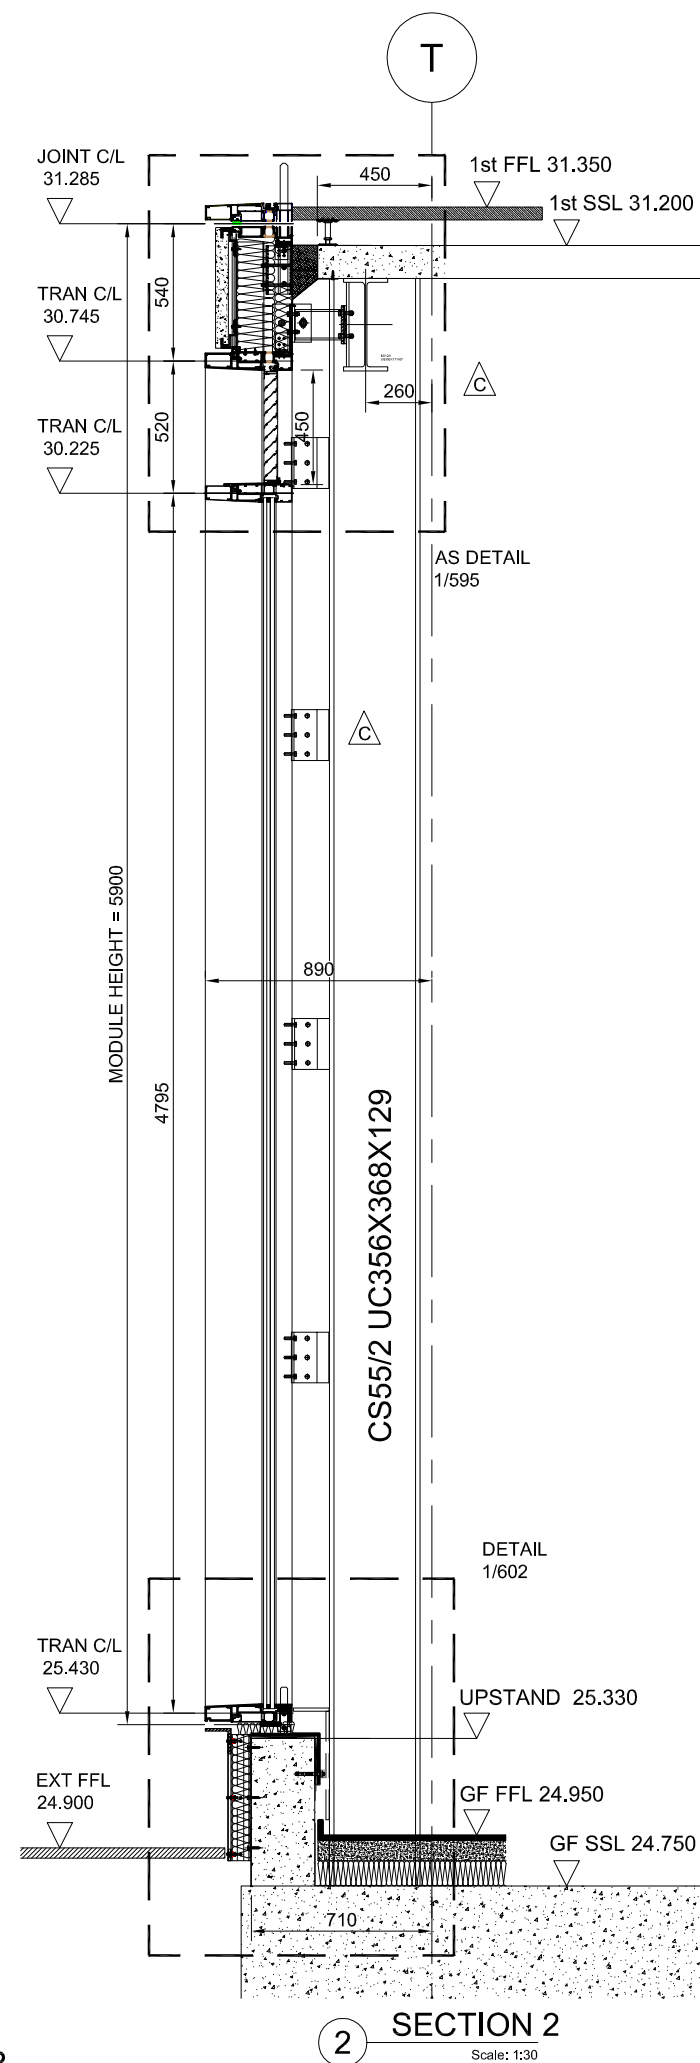

2 SECTION 2  
Scale: 1:30

EAST ELEVATION - GROUND FLOOR

DO NOT SCALE : IF IN DOUBT ASK!

THIS DRAWING REMAINS THE PROPERTY OF McMULLEN FACADES LTD AND SHOULD NOT BE COPIED NOR ITS CONTENTS DIVULGED WITHOUT PRIOR CONSENT

Signed: CH Internal Quality Check  
Date: 08/11/2016

McMullen Facades Ltd.  
**CONSTRUCTION ISSUE DRAWING**

|   |    |    |          |                             |          |
|---|----|----|----------|-----------------------------|----------|
| C | JM | ST | 08/11/16 | HEAD BRACKET SUPPORTS       | 08/11/16 |
| B | JM | ST | 08/08/16 | STEEL HEAD BRACKET SUPPORTS | 08/08/16 |
| A | JM | ST | 13/05/16 | LVL 1 STEEL                 | 13/05/16 |

| No.      | Intd  | Intd        | Date |  |
|----------|-------|-------------|------|--|
| Revision | Check | Description | Date |  |

Contract: Kings Cross - S2

Architect: Mossessian Architecture

Main Contractor: Carillion

Drawing: East Elevation  
Ground Floor sections

Drawn By: J.Millar Date: 01/04/16

Scale: NTS MFL No.:

DMS Code: KXC-S2-001-Y-3129-21-2101 Revision: C

**DRAWING STATUS**  
STATUS INDICATES:  
A - DRAWING FULLY APPROVED  
B - APPROVED SUBJECT TO COMMENT  
C - DRAWING NOT APPROVED

**McMullen Facades Limited**  
66 Lurgan Road, Moira,  
Craigavon, Co. Armagh BT67 0LX  
Tel: +44 (0) 28 9261 9688  
Fax: +44 (0) 28 9261 9711  
Email: design@mcmullenfacades.com