


FOR GLASS SPECS REFER TO GENERAL NOTES
DWG-KXC-S2-001-Y-3129-21-950

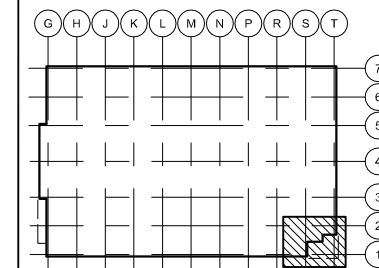

DO NOT SCALE : IF IN DOUBT ASK!

THIS DRAWING REMAINS THE PROPERTY OF McMULLEN FACADES LTD AND SHOULD NOT BE COPIED NOR ITS CONTENTS DIVULGED WITHOUT PRIOR CONSENT

Signed: CH Internal Quality Check
Date: 05/12/2016

A	JM	CH	05/12/16	STEEL REVISED	05/12/16
---	----	----	----------	---------------	----------

No.	Intd	Intd	Date	Description	Date
-----	------	------	------	-------------	------

Revision	Check	Description	Date
----------	-------	-------------	------

Contract: KINGS CROSS S2

Architect: Mossessian Architecture

Main Contractor: Carillion

Drawing: South East Corner

1st & 2nd floor plans

Drawn By: J.Millar Date: 13/06/16

Scale: 1:100@A3 MFL No.:

DMS Code: KXC-S2-001-Y-3129-21-2203 Revision: A

DRAWING STATUS

STATUS INDICATES:

A - DRAWING FULLY APPROVED
B - APPROVED SUBJECT TO COMMENT
C - DRAWING NOT APPROVED

ARCHITECTS SIGNATURE

McMullen Facades Limited



66 Lurgan Road, Moira,

Craigavon, Co. Armagh BT67 0LX

Tel: +44 (0) 28 9261 9688

Fax: +44 (0) 28 9261 9711

Email: design@mcmullenfacades.com

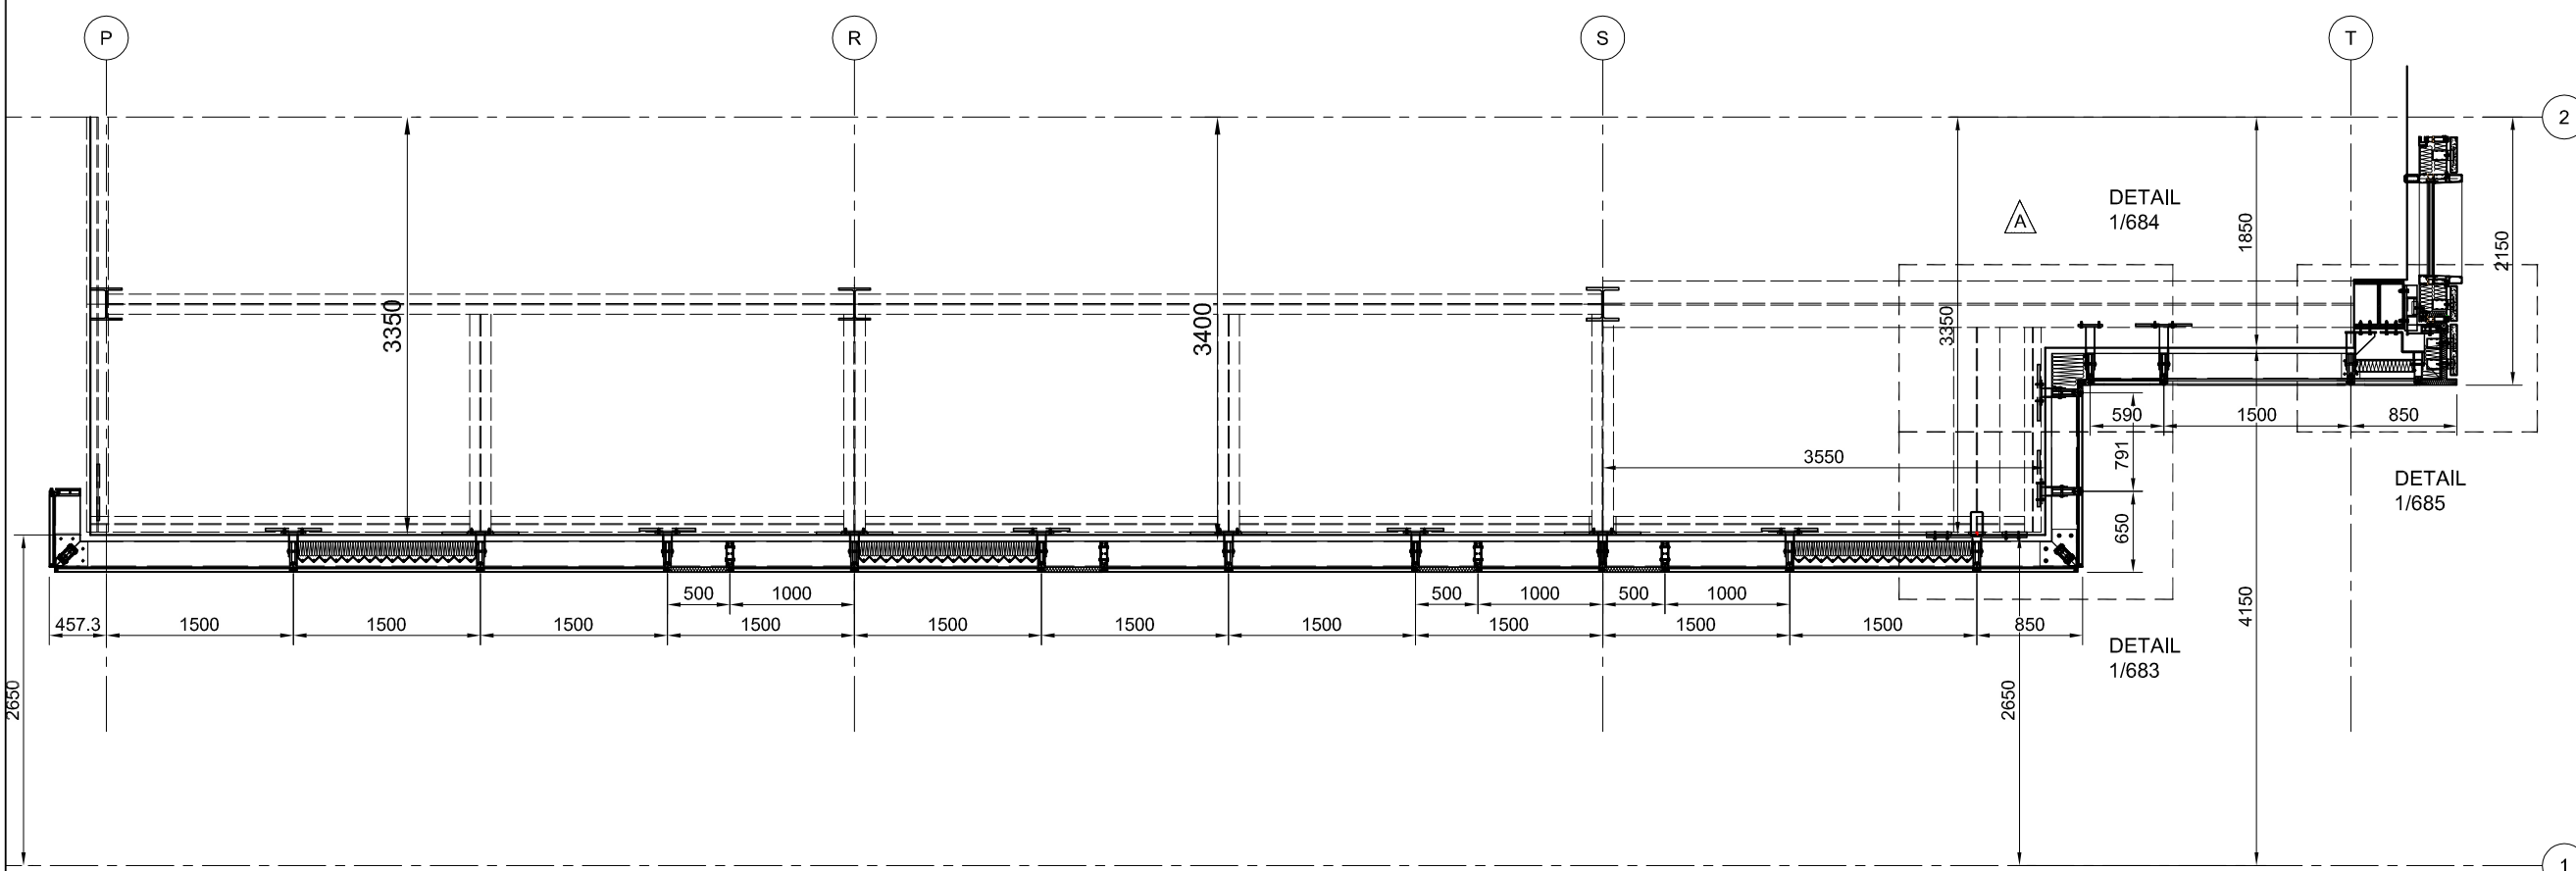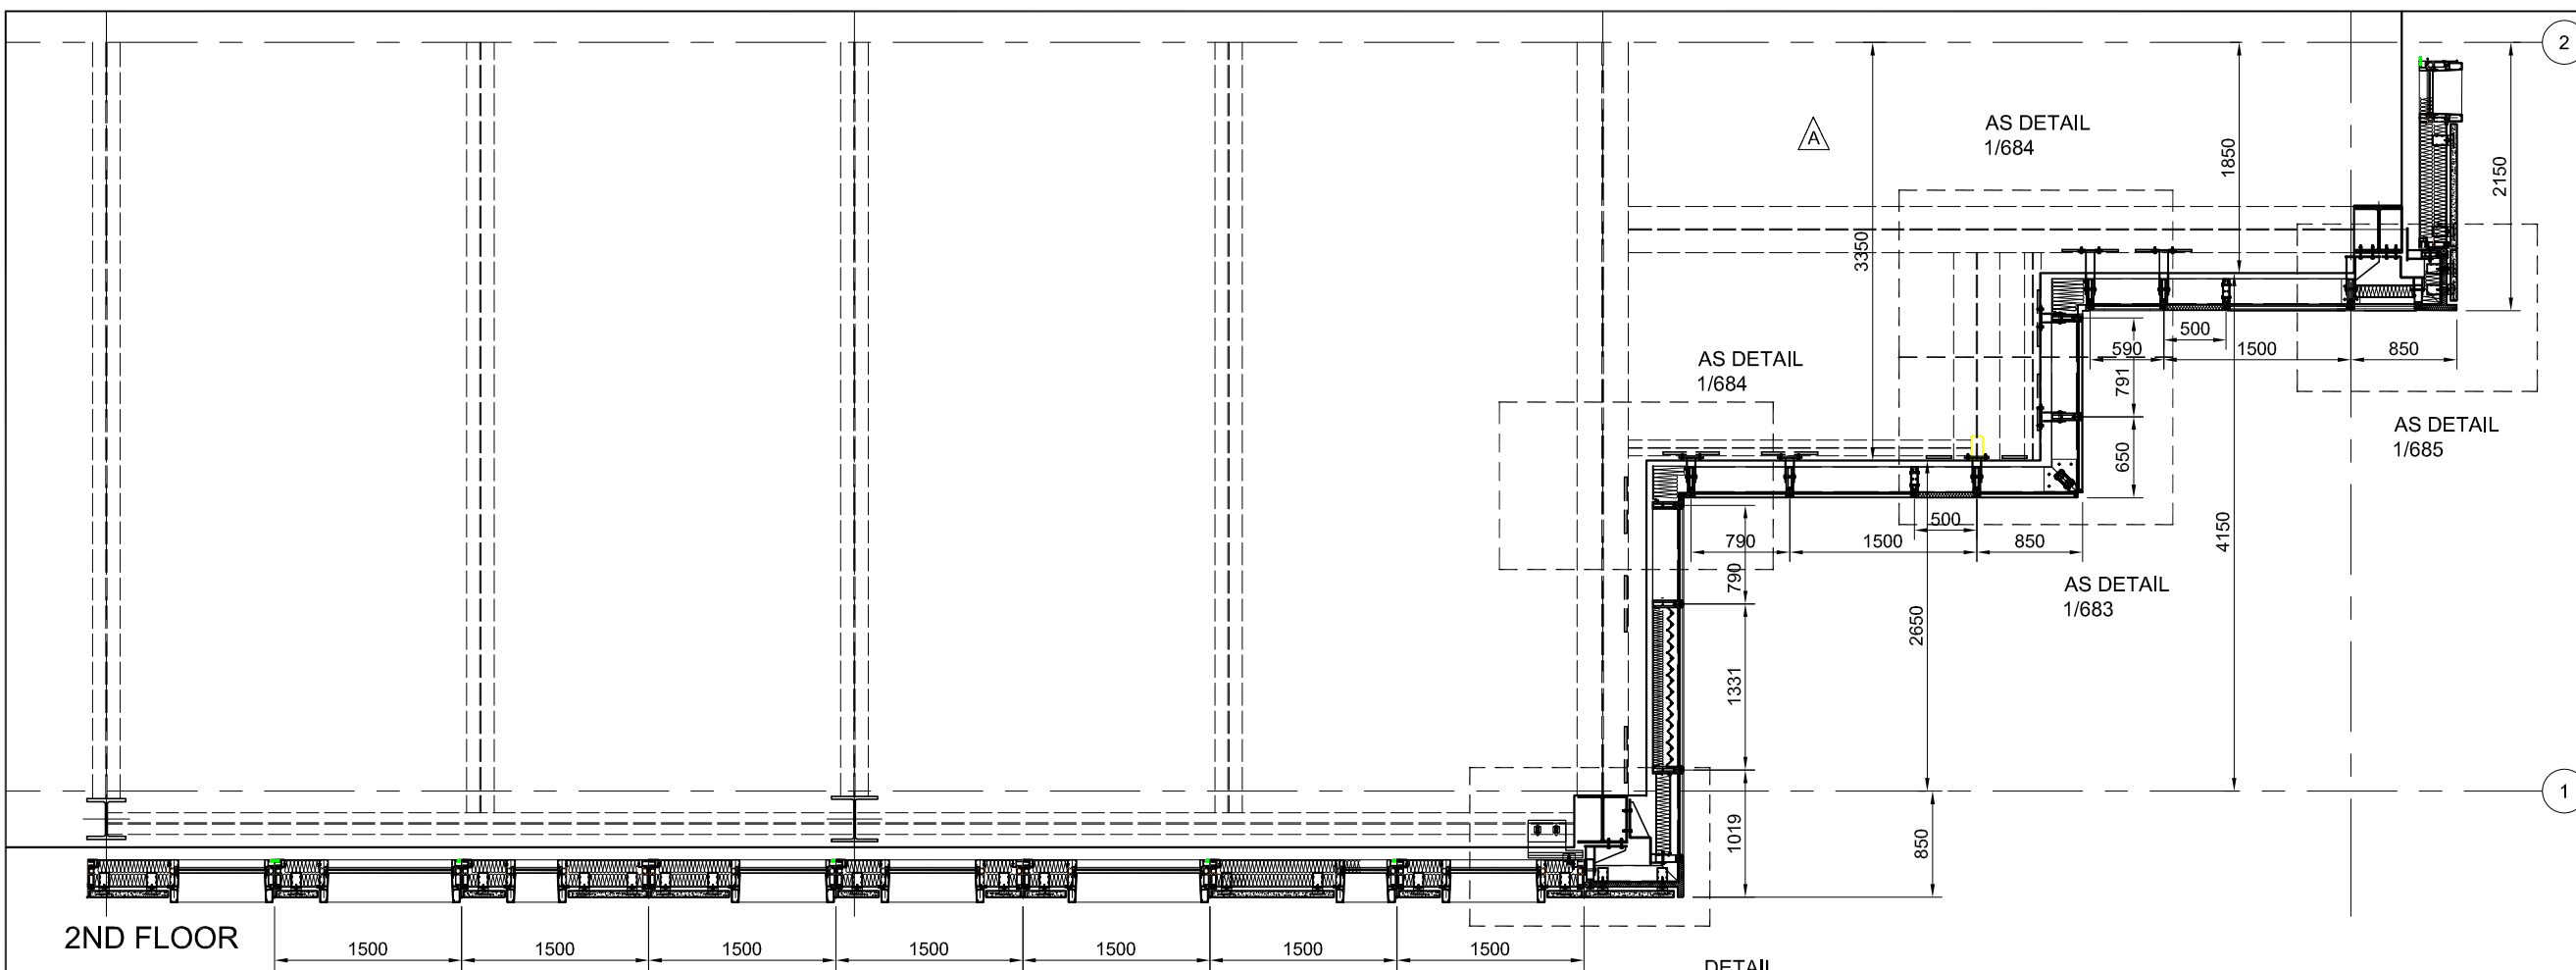

1ST FLOOR
SOUTH ELEVATION (SOUTH EAST CORNER)