



1 SECTION 1  
Scale: 1:30

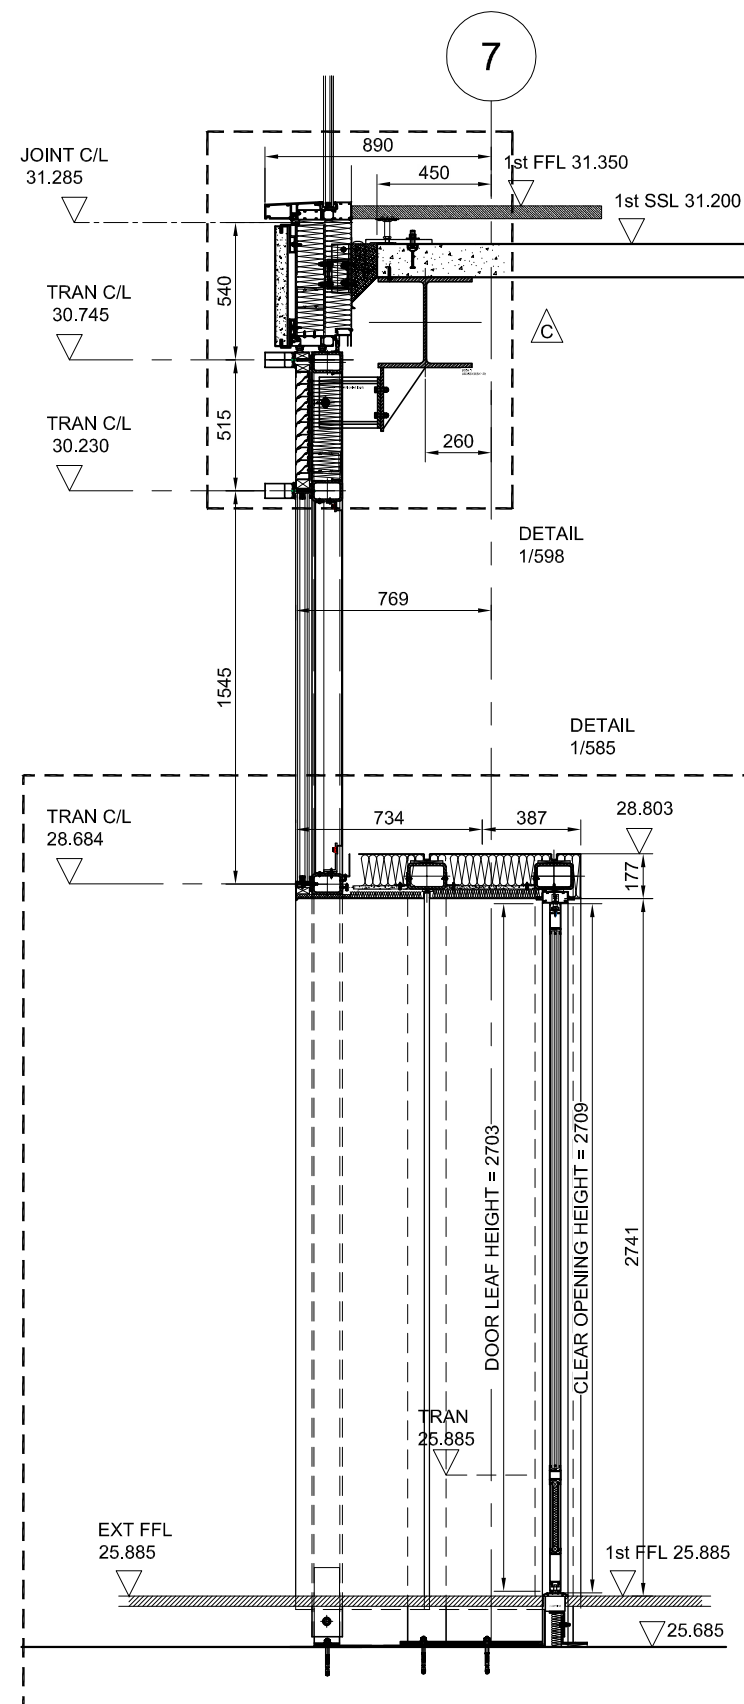

2 SECTION 2  
Scale: 1:30

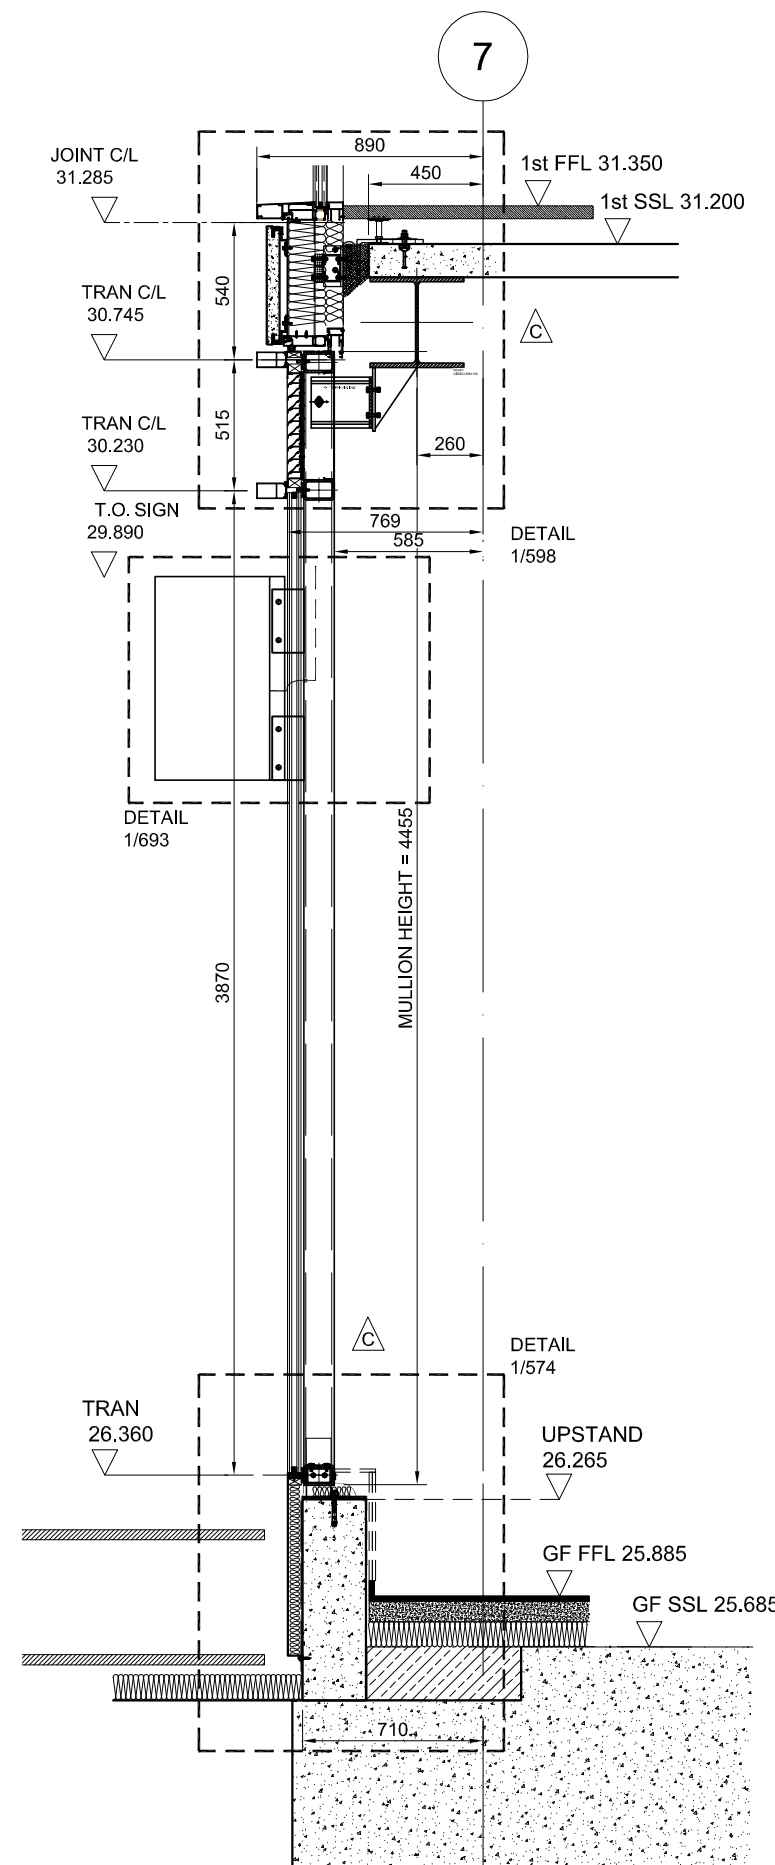

3 SECTION 3  
Scale: 1:30

DO NOT SCALE : IF IN DOUBT ASK!

THIS DRAWING REMAINS THE PROPERTY OF McMULLEN FACADES LTD AND SHOULD NOT BE COPIED NOR ITS CONTENTS DIVULGED WITHOUT PRIOR CONSENT

Signed: CH Internal Quality Check  
Date: 15/11/2016

C	JM	ST	15/11/16	HEAD BRACKET SYSTEM REVISED	15/11/16
B	JM	ST	05/08/16	STEEL @ HEAD REVISED	05/08/16
A	JM	ST	10/05/16	CWALL/DOOR SYSTEM REVISED	10/05/16

No.	Intd	Date	Description	Date

Contract: Kings Cross S2

Architect: Mossessian Architecture

Main Contractor: Carillion

Drawing: North Elevation  
Ground Floor Sections

Drawn By: J.Millar Date: 01/04/16

Scale: 1:100@A3 MFL No.:

DMS Code: KXC-S2-001-Y-3129-21-2401 Revision: C

DRAWING STATUS  
STATUS INDICATES:  
A - DRAWING FULLY APPROVED  
B - APPROVED SUBJECT TO COMMENT  
C - DRAWING NOT APPROVED

McMullen Facades Limited  
66 Lurgan Road, Moira,  
Craigavon, Co. Armagh BT67 0LX  
Tel: +44 (0) 28 9261 9688  
Fax: +44 (0) 28 9261 9711  
Email: design@mcmullenfacades.com