



1 SECTION 1
Scale: 1:50

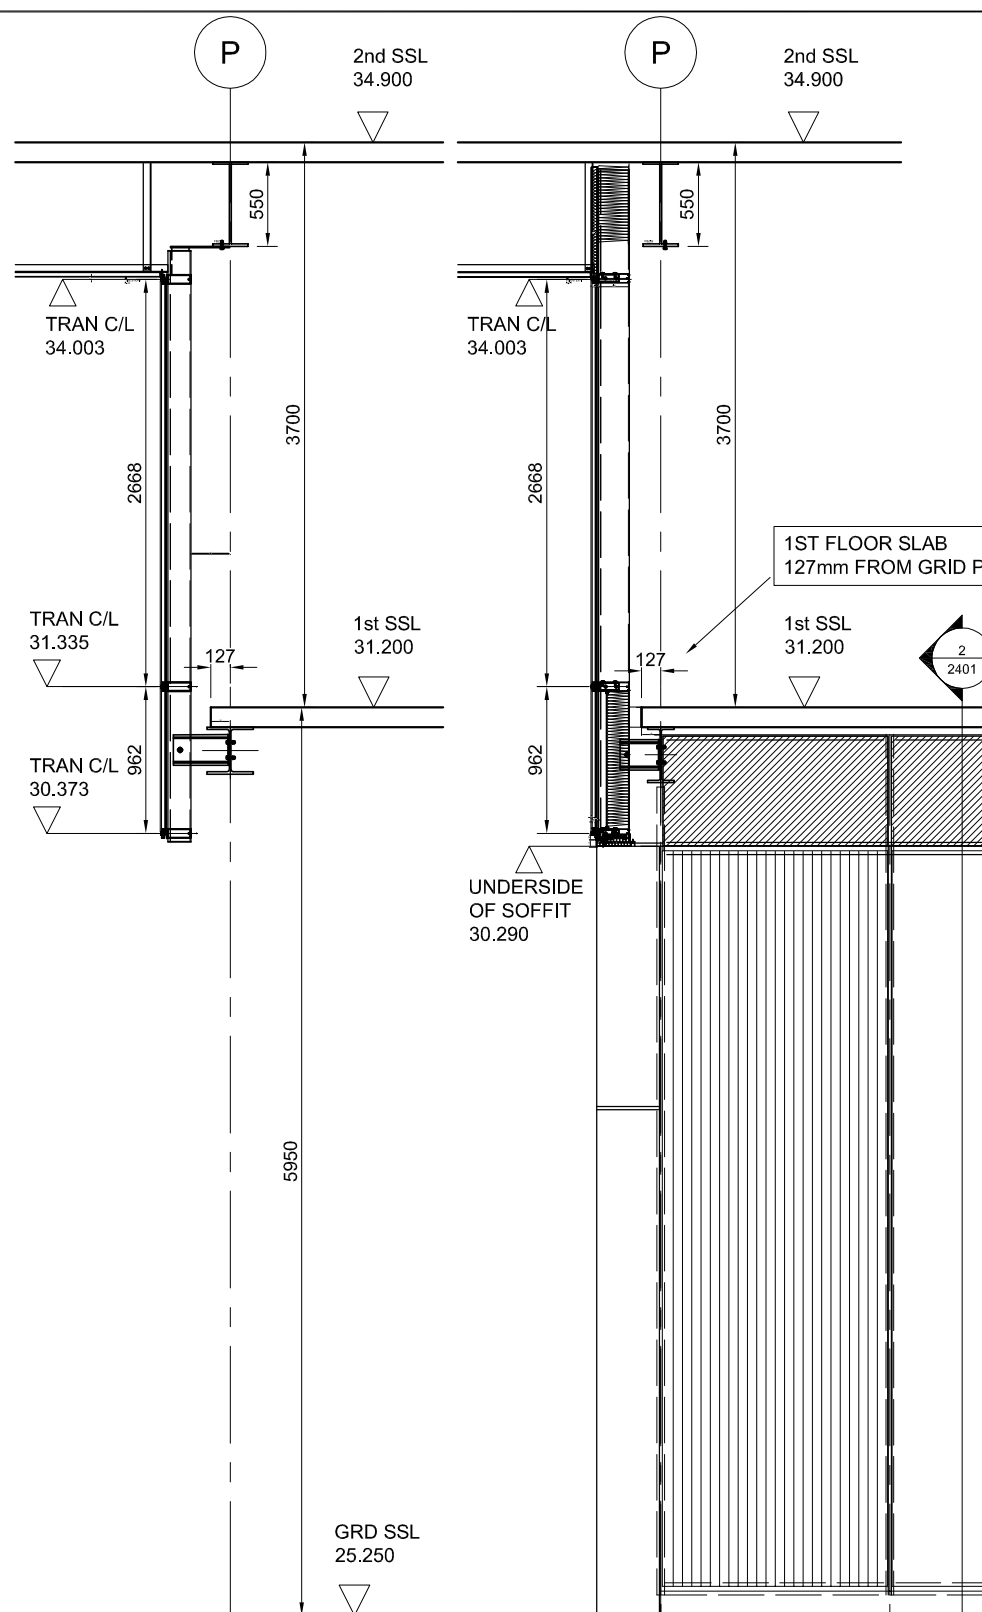


1 SECTION 2
Scale: 1:50

1 SECTION 3
Scale: 1:50

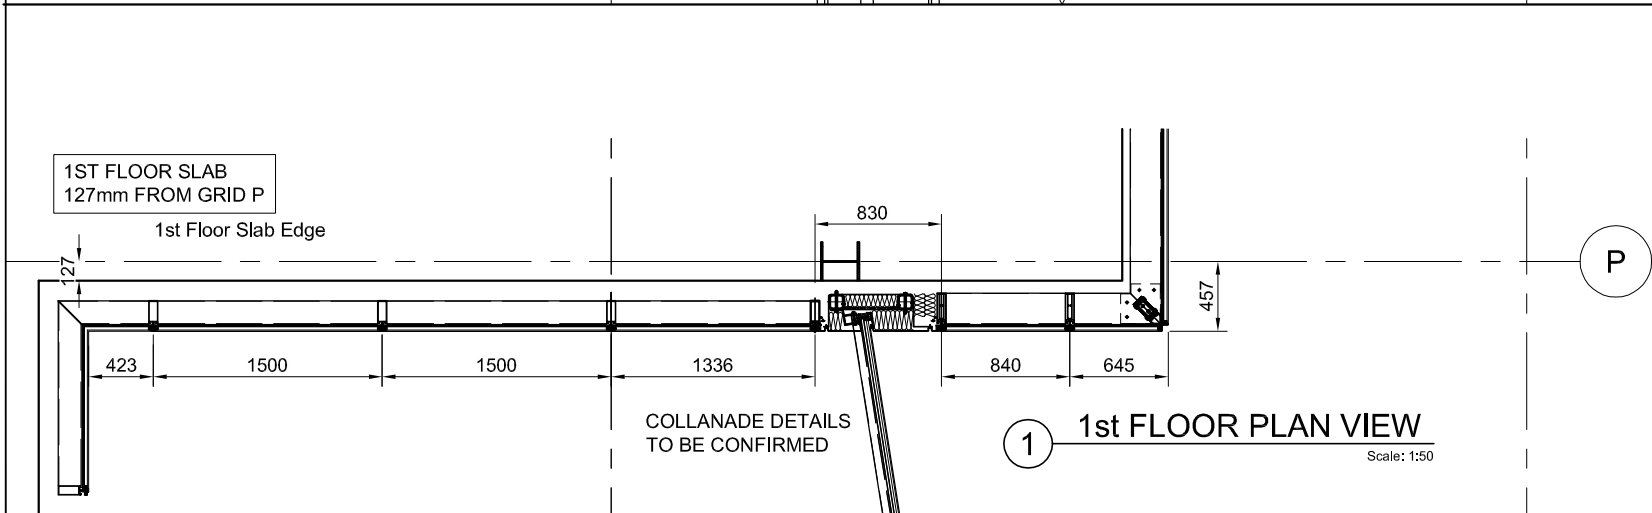

1 1st FLOOR PLAN VIEW
Scale: 1:50

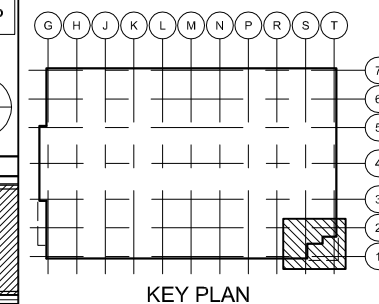

DO NOT SCALE : IF IN DOUBT ASK!
© THIS DRAWING REMAINS THE PROPERTY OF McMULLEN FACADES LTD AND SHOULD NOT BE COPIED NOR ITS CONTENTS DIVULGED WITHOUT PRIOR CONSENT

Signed: CH Internal Quality Check
Date: 05/12/2016

No.	Intd	Date	Description	Date

Contract: KINGS CROSS S2
Architect: Mossessian Architecture
Main Contractor: Carillion

Drawing: South Elevation
Ground Floor Section Thru Collanade
Drawn By: J.Millar Date: 05/12/16
Scale: 1:50@A3 MFL No.:
DMS Code: KXC-S2-001-Y-3129-21-2402 Revision: -

DRAWING STATUS
STATUS INDICATES:
A - DRAWING FULLY APPROVED
B - APPROVED SUBJECT TO COMMENT
C - DRAWING NOT APPROVED

McMullen Facades Limited
66 Lurgan Road, Moira,
Craigavon, Co. Armagh BT67 0LX
Tel: +44 (0) 28 9261 9688
Fax: +44 (0) 28 9261 9711
Email: design@mcmullenfacades.com

SOUTH ELEVATION - COLLONADE