

FOR GLASS SPECS REFER TO GENERAL NOTES
 DWG-KXC-S2-001-Y-3129-21-090 &
 DWG-KXC-S2-001-Y-3129-21-091

- KEY**
- ANODIZED ALUMINIUM PANEL
 - PERFORATED ALUMINIUM PANEL
 - VERTICAL CORRUGATED METAL PANEL
 - HORIZONTAL CORRUGATED METAL PANEL
 - DOUBLE GLAZED SPANDEL UNIT
 - DOUBLE GLAZED UNIT WITH FRIT
 - DOUBLE GLAZED VISION UNIT
 - DOUBLE GLAZED SHADOW BOX
 - TUFF STONE PANEL

DO NOT SCALE : IF IN DOUBT ASK!

THIS DRAWING REMAINS THE PROPERTY OF McMULLEN FACADES LTD AND SHOULD NOT BE COPIED NOR ITS CONTENTS DIVULGED WITHOUT PRIOR CONSENT

Signed: S. TEMPLETON
 Date: 04.07.16
 Internal Quality Check

No.	Intd	Intd	Date

Revision	Check	Description	Date

Contract: KINGS CROSS S2

Architect: MOSSISSIAN ARCHITECTURE

Main Contractor: CARILLION

Drawing: WEST ELEVATION

Drawn By: P.Somerville Date: 04.07.16


Scale: 1:100@A1 MFL No.:

DMS Code: KXC-S2-001-Y-3129-21-304

Revision: .

DRAWING STATUS
 STATUS INDICATES:
 A - DRAWING FULLY APPROVED
 B - APPROVED SUBJECT TO COMMENT
 C - DRAWING NOT APPROVED

McMullen Facades Limited
 66 Lurgan Road, Moira,
 Craigavon, Co. Armagh BT67 0LX
 Tel: +44 (0) 28 9261 9688
 Fax: +44 (0) 28 9261 9711
 Email: design@mcmullenfacades.com

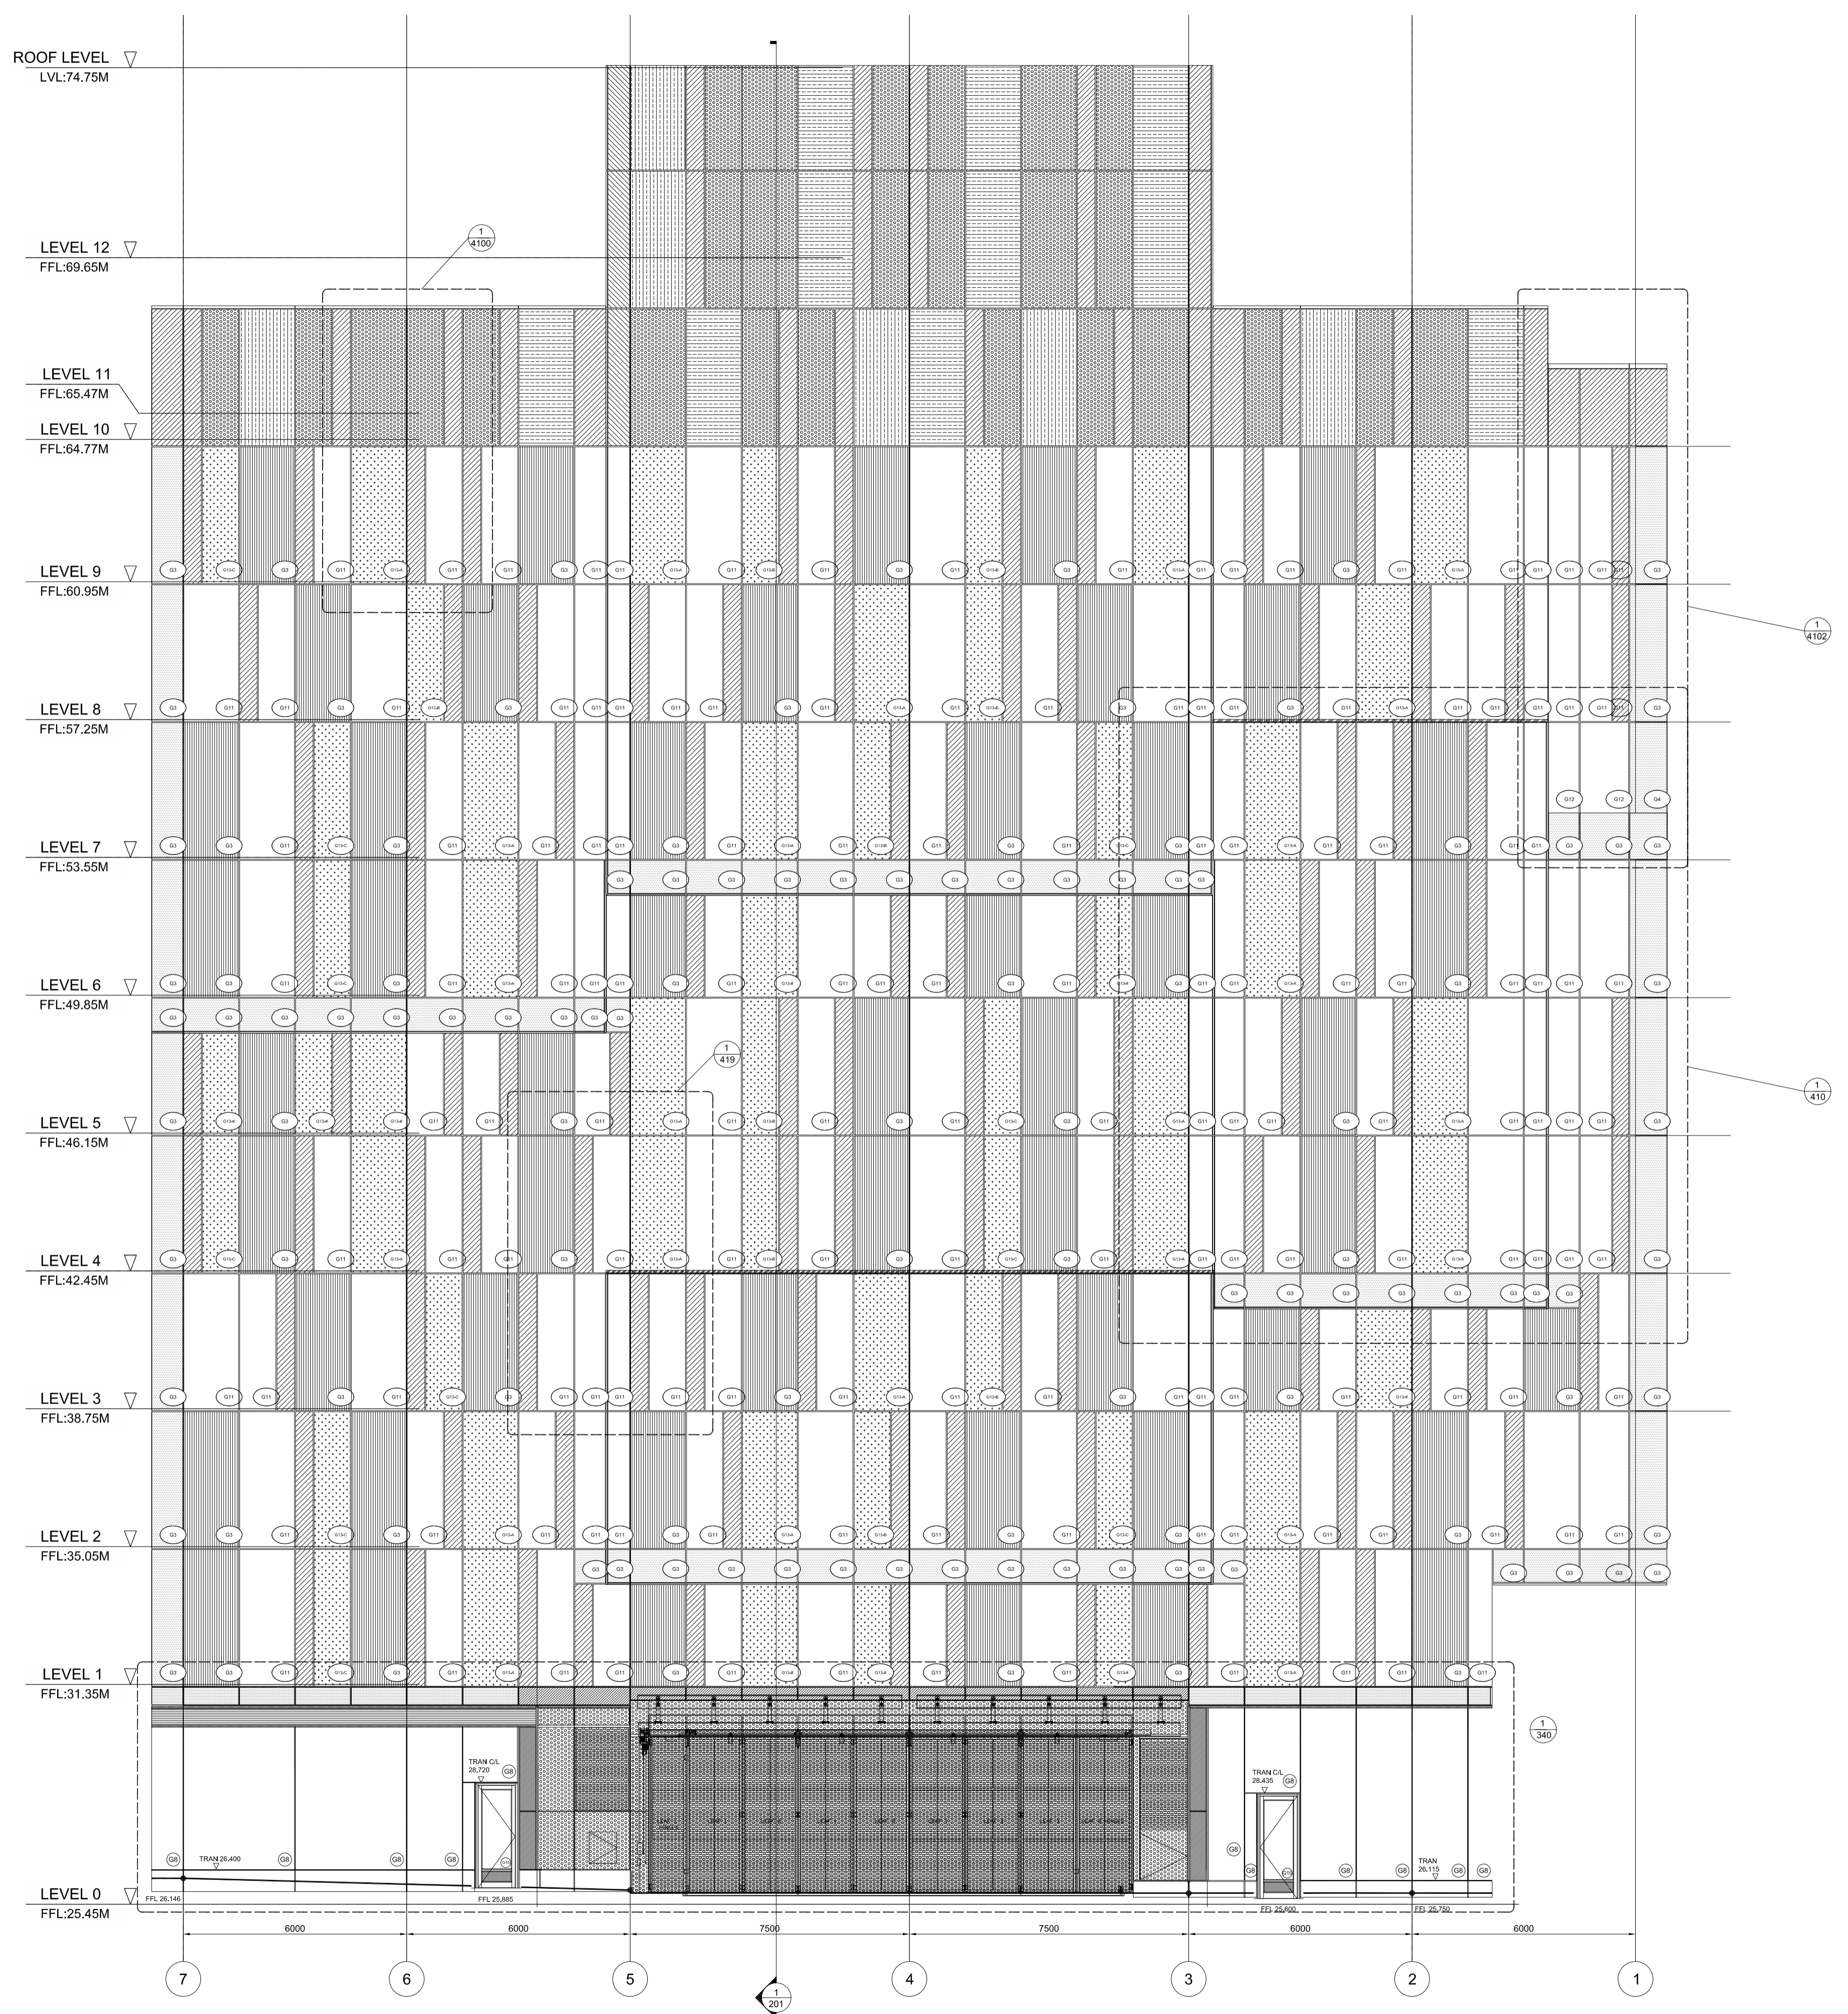

1 WEST ELEVATION
 Scale: 1:100