


1 Plant Room North Elevation
Scale: 1:250

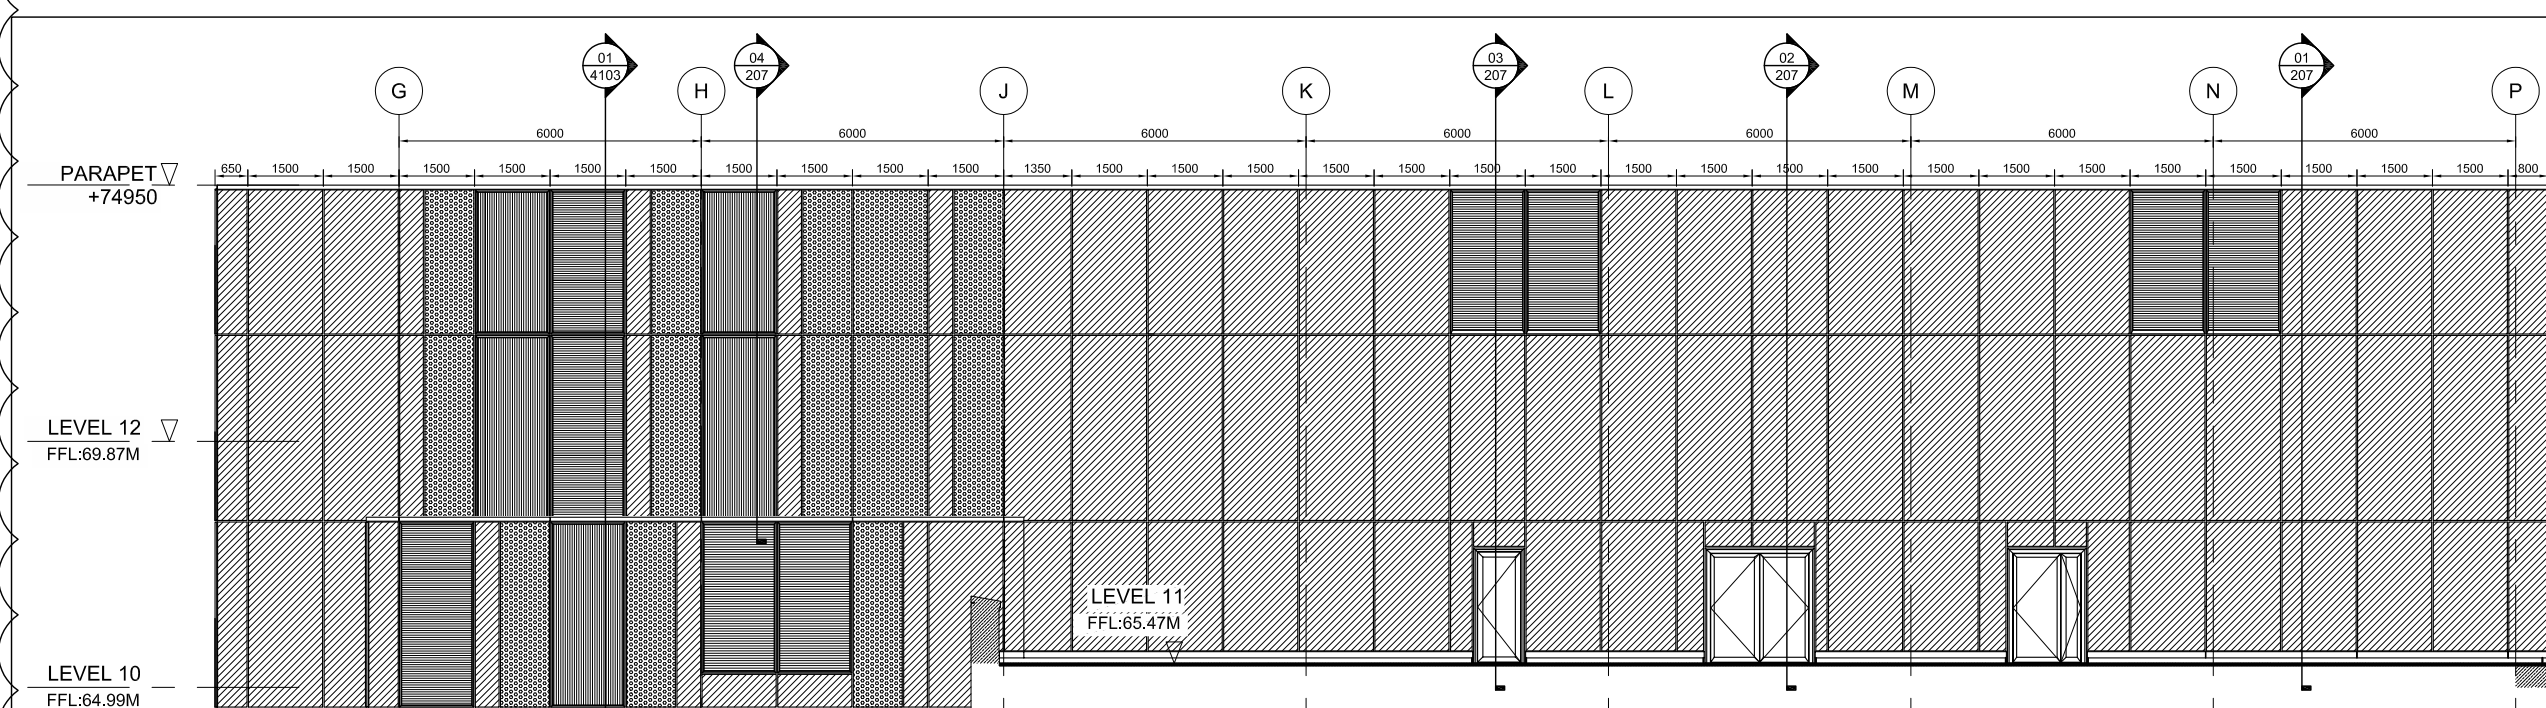

2 Plant Room South Elevation
Scale: 1:250

DO NOT SCALE : IF IN DOUBT ASK!

THIS DRAWING REMAINS THE PROPERTY OF McMULLEN FACADES LTD AND SHOULD NOT BE COPIED NOR ITS CONTENTS DIVULGED WITHOUT PRIOR CONSENT

Signed: C.HODGKINSON Internal Quality Check
Date: 16.09.16

B PS ST 09/12/16 PARAPET LEVEL CHANGED, RAINSCREEN AND LOUVRES ADDED. 09/12/16

A PS ST 14/10/16 DOOR TYPE REVISED, PARAPET LEVEL REVISED 14/10/16

No.	Intd	Intd	Date	Description	Date

Contract: KINGS CROSS S2

Architect: MOSESSIAN ARCHITECTURE

Main Contractor: CARILLION

Drawing: PLANT ROOM NORTH & SOUTH ELEVATIONS

Drawn By: P. SOMERVILLE Date: 16.09.2016

Scale: 1:150 MFL No.:

DMS Code: KXC-S2-001-Y-3129-21-306 Revision: B

DRAWING STATUS STATUS INDICATES:

A - DRAWING FULLY APPROVED
B - APPROVED SUBJECT TO COMMENT
C - DRAWING NOT APPROVED

McMullen Facades Limited
66 Lurgan Road, Moira,
Craigavon, Co. Armagh BT67 0LX
Tel: +44 (0) 28 9261 9688
Fax: +44 (0) 28 9261 9711
Email: design@mcmullenfacades.com