


Planning

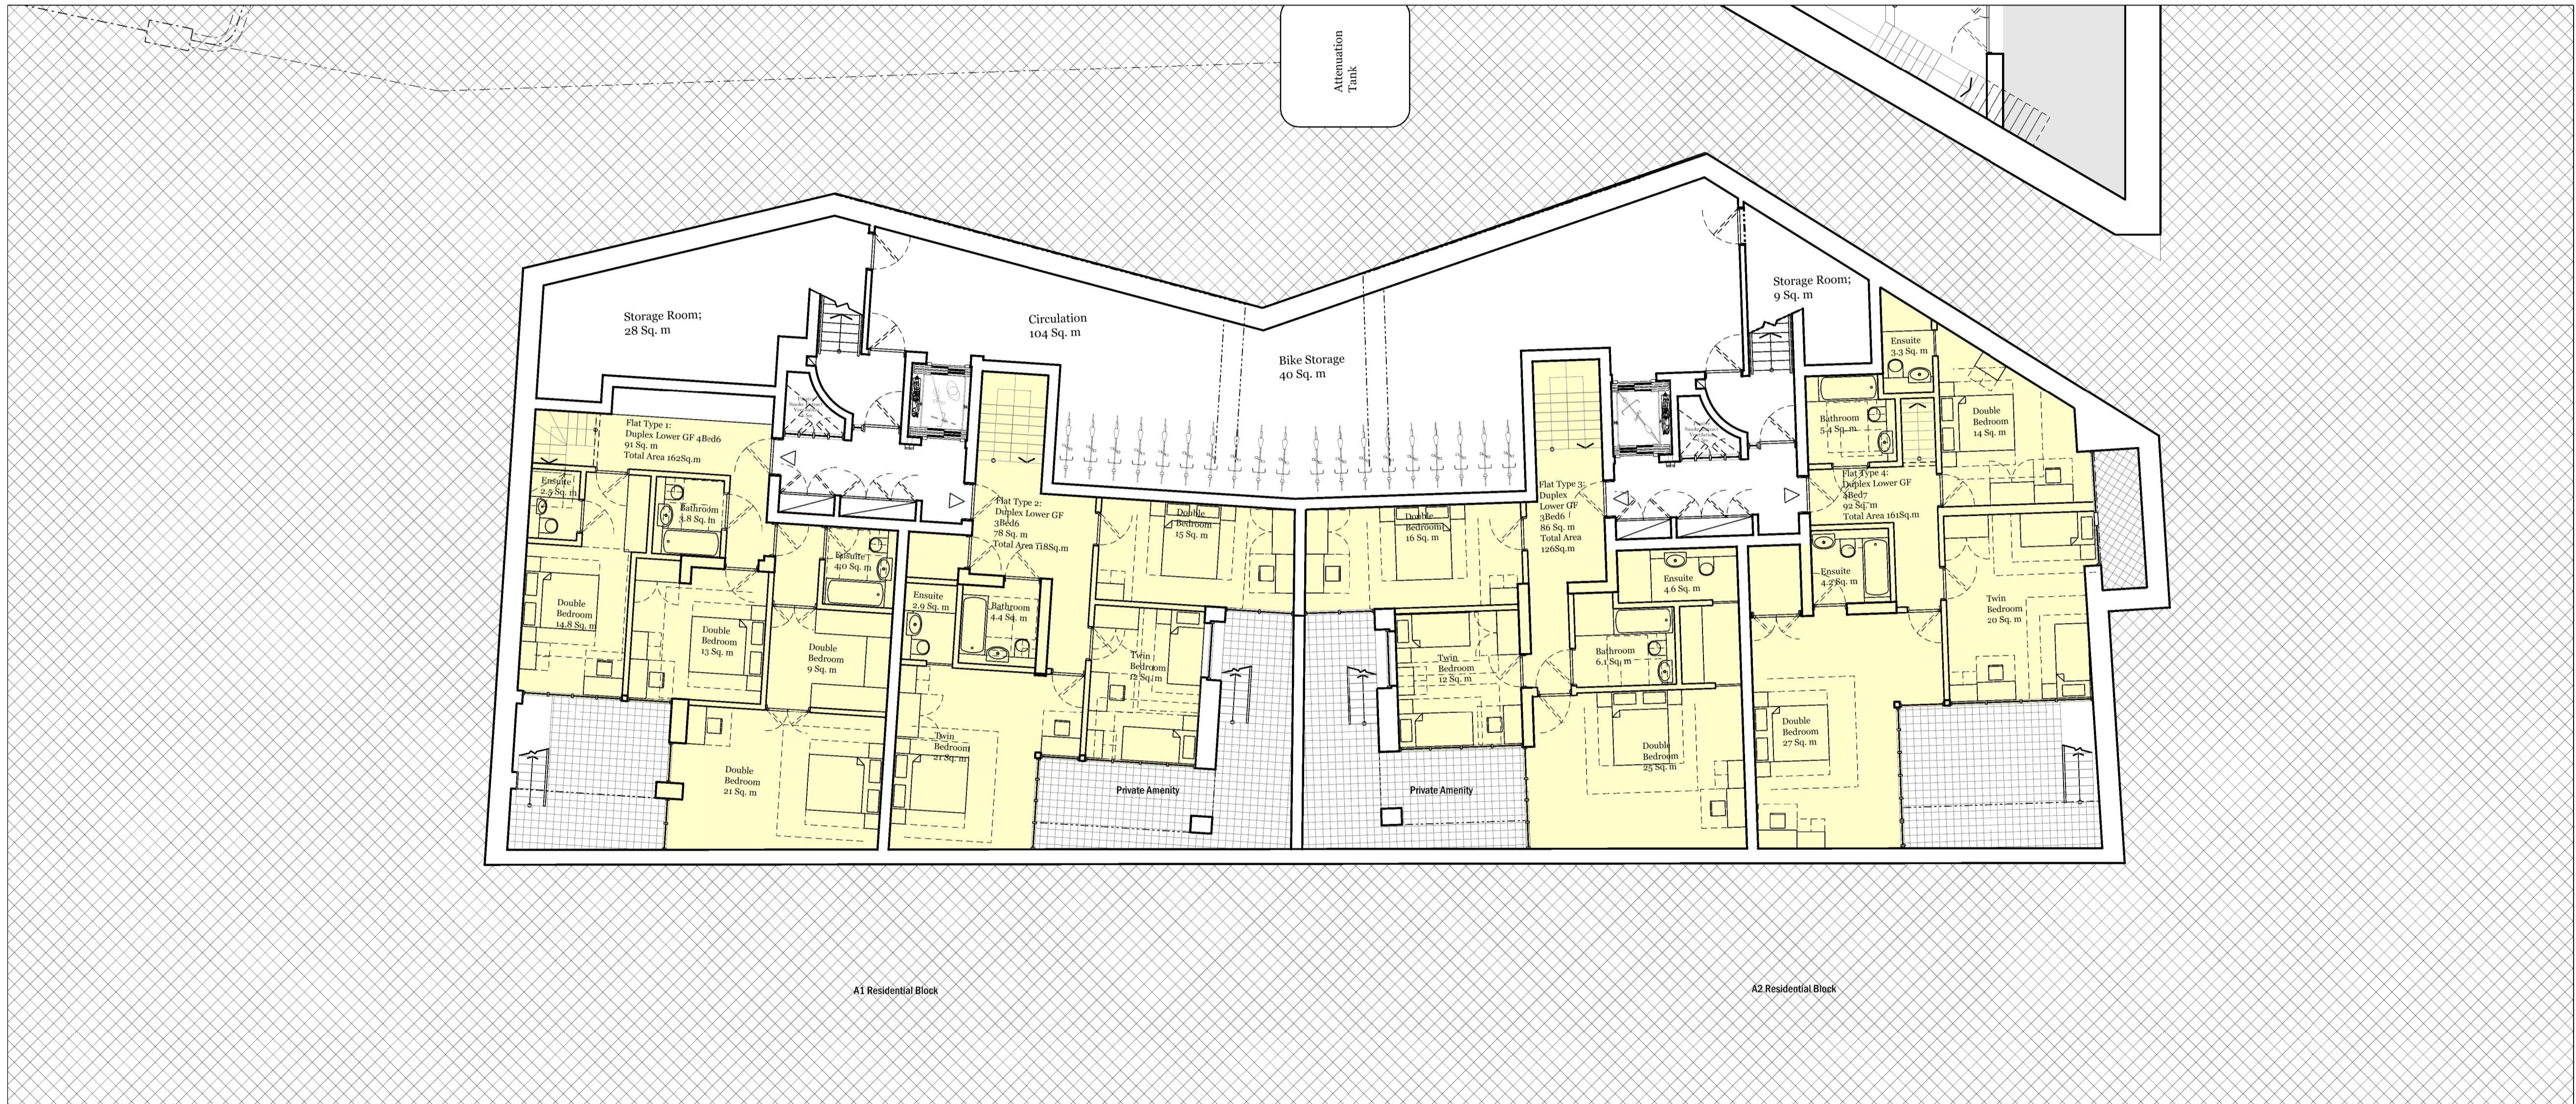

01 Basement Floor Plan Building A
As Proposed

Planning Revisions		13.03.17	AB	U
Revision description	Date	Inst	Rev	
<p>rcka 28-31 Cooper Street London EC2A 4AT T +44 (0) 20 7831 7822 F +44 (0) 20 7890 1940 W www.rcka.co.uk</p>				
<p>Title: Basement Floor Plan Building A As Proposed</p>				
Project: Camden HNCC	Client: Camden Council			
Date: 16.03.2016	Drawn by: JH	Checked: AB	Scale: 1:100@A1	
Job No: 1415	Draw No: PL-GA-A-599	Revision: U		

©2017 RCKA. This drawing is not to be scaled - use written dimensions only. Any discrepancies to be reported to the architect. All dimensions to be checked on site.