


# Planning

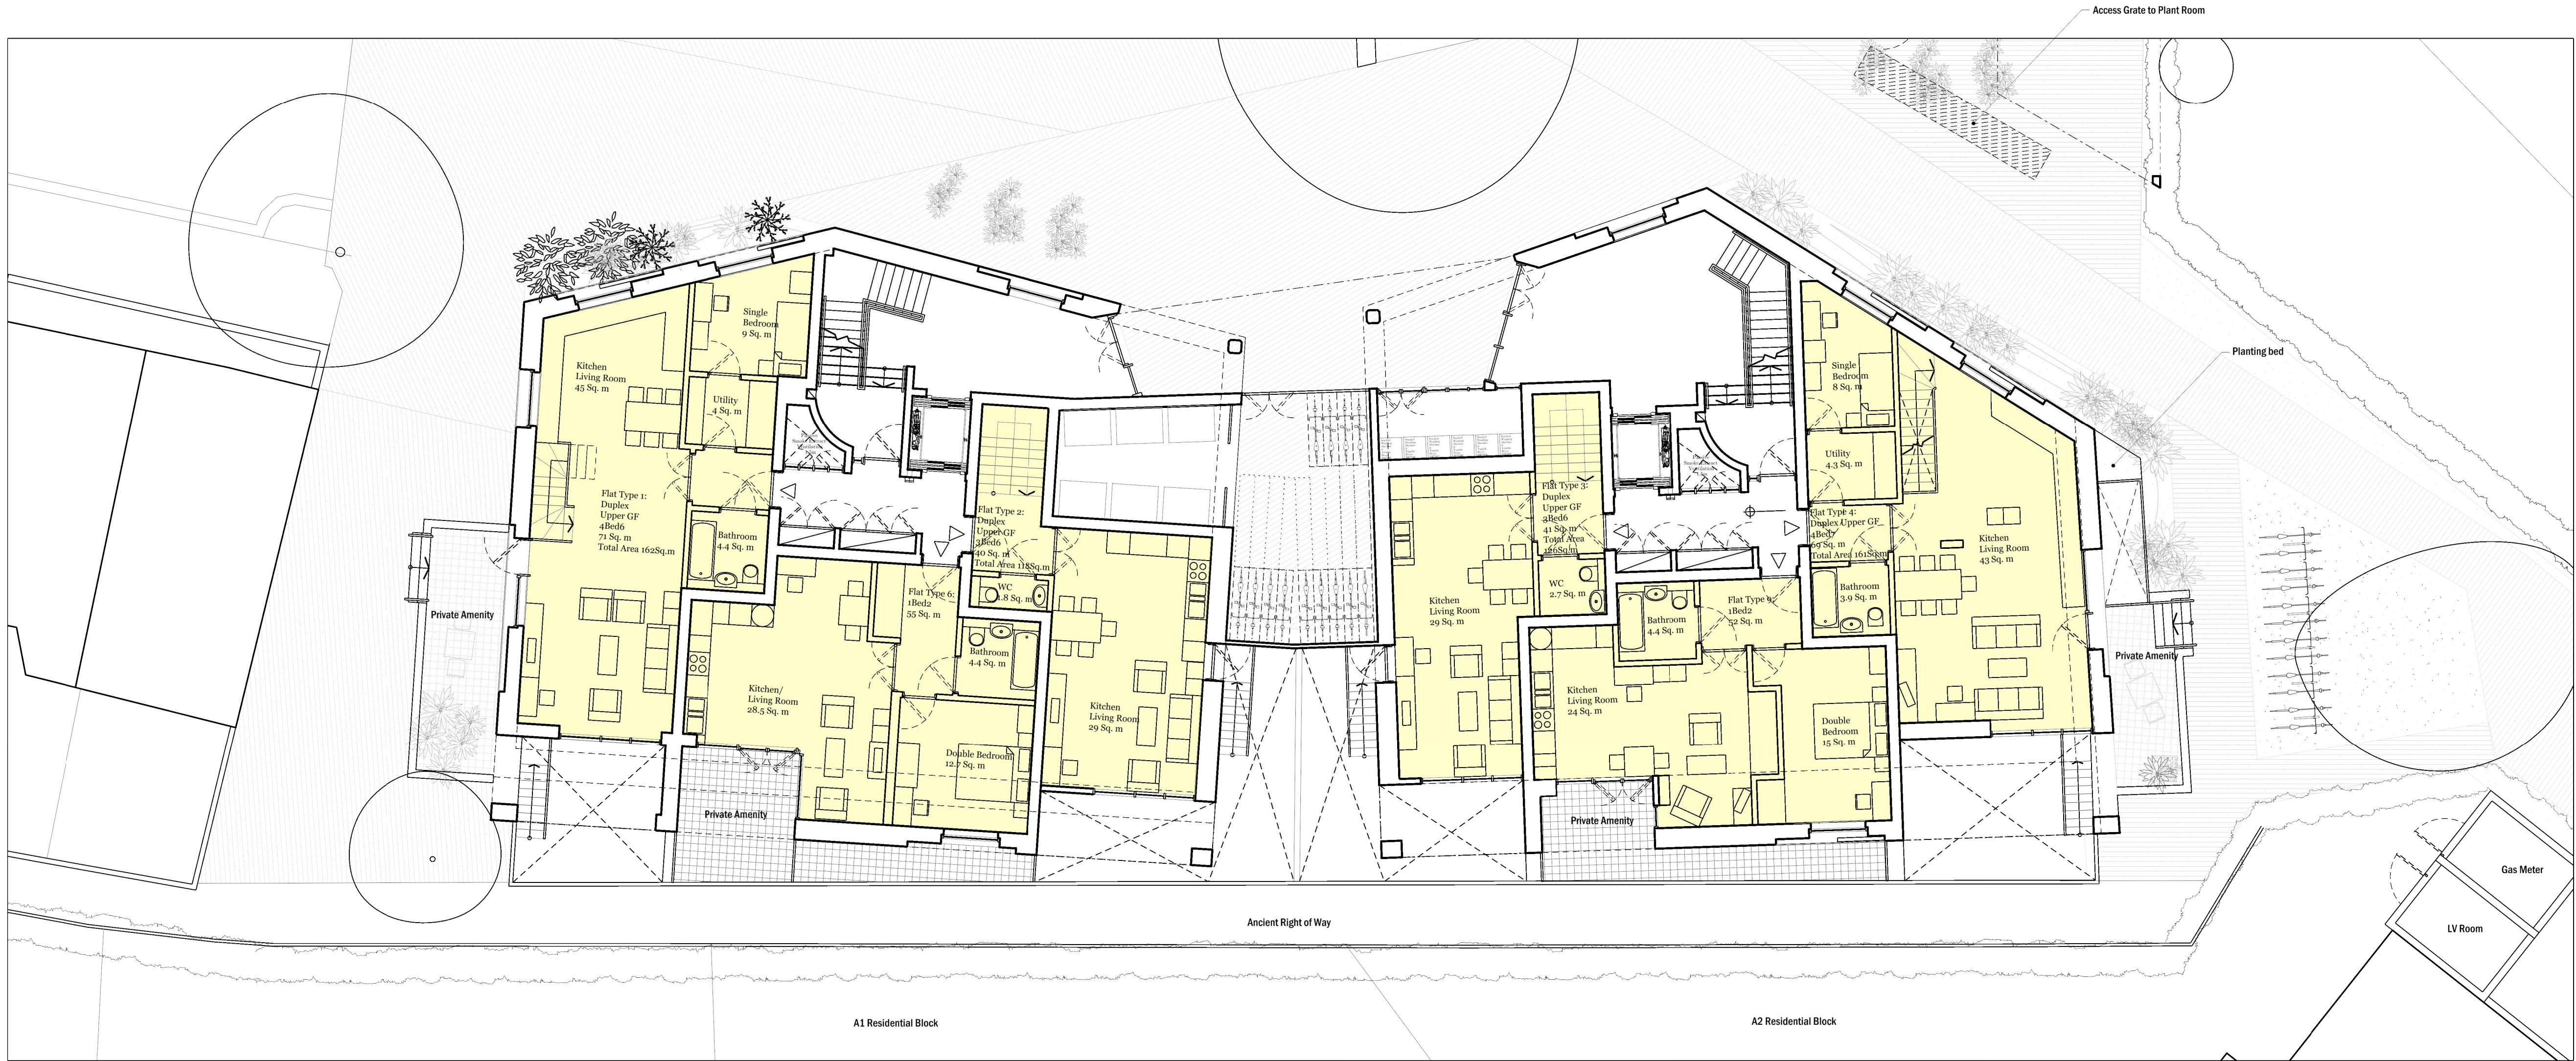

**01** Ground Floor Plan Building A  
As Proposed

Planning Revisions		13.03.17	AB	W
Revision description	Date	Inst	Rev	
<small>28-31 Copper Street T +44 (0) 20 7831 3102 London E14 6AT F +44 (0) 20 7890 1940 W www.rcka.co.uk</small>				
<b>Title</b> Ground Floor Plan Building A As Proposed				
<b>Project</b> Camden HNCC		<b>Client</b> Camden Council		
<b>Date</b> 16.03.2016	<b>Drawn by</b> JH	<b>Checked</b> AB	<b>Scale</b> 1:100@A1	
<b>Job No</b> 1415	<b>Draw No</b> PL-GA-A-600	<b>Revision</b> W		

©2017 RCKA. This drawing is not to be scaled - use written dimensions only. Any discrepancies to be reported to the architect. All dimensions to be checked on site.