



EXISTING FRONT ELEVATION
Scale 1:50

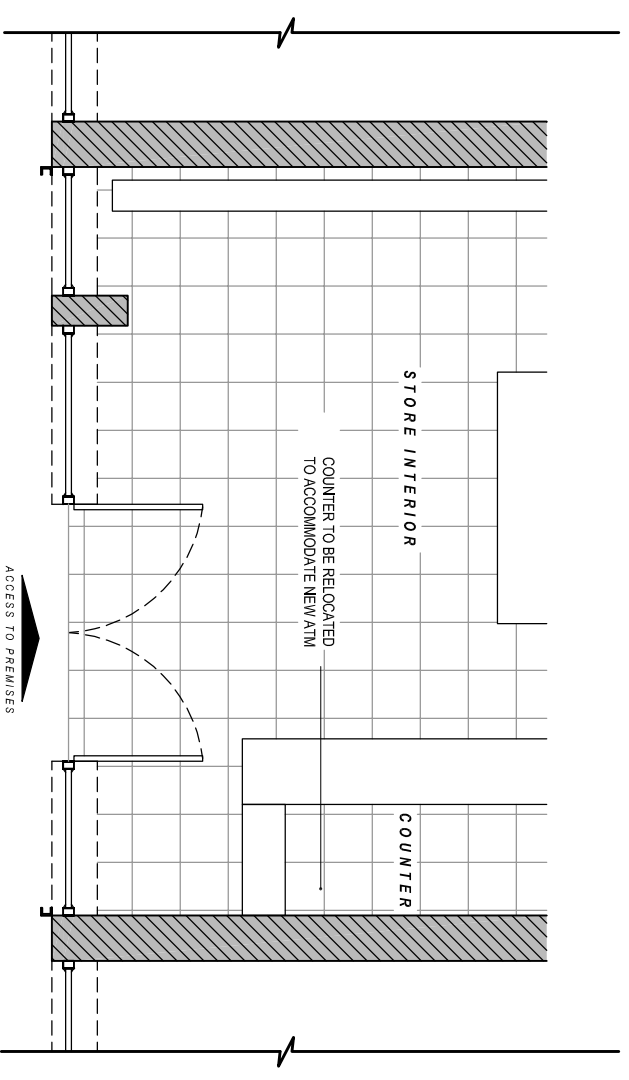

EXISTING PART PLAN
Scale 1:50

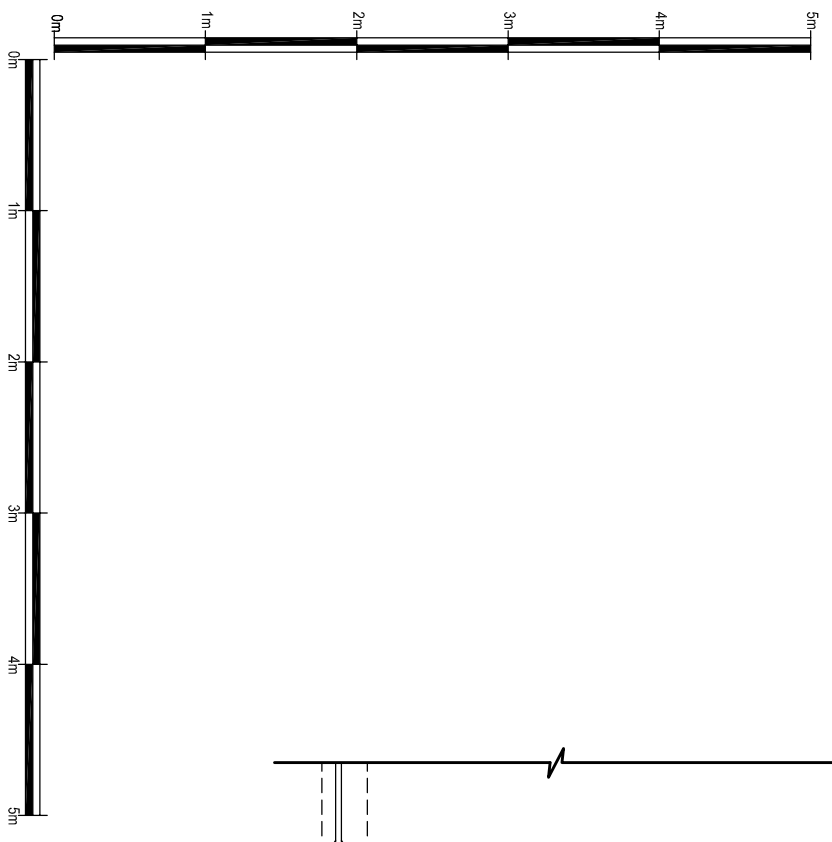

Date: _____ By: _____
Comments: _____

GENERAL NOTES:
1) All dimensions in millimeters unless otherwise stated.

Site:
CAMDEN LOCKS
11 Chalk Farm Road
London
NW1 8AG

Drawing Title:
Existing Elevations and Plans

Ref: NM-01-2017-11-1	Date: 17-01-2017	Rev:
Scale: 1:50	Paper: A3	Date Rev: