


Planning

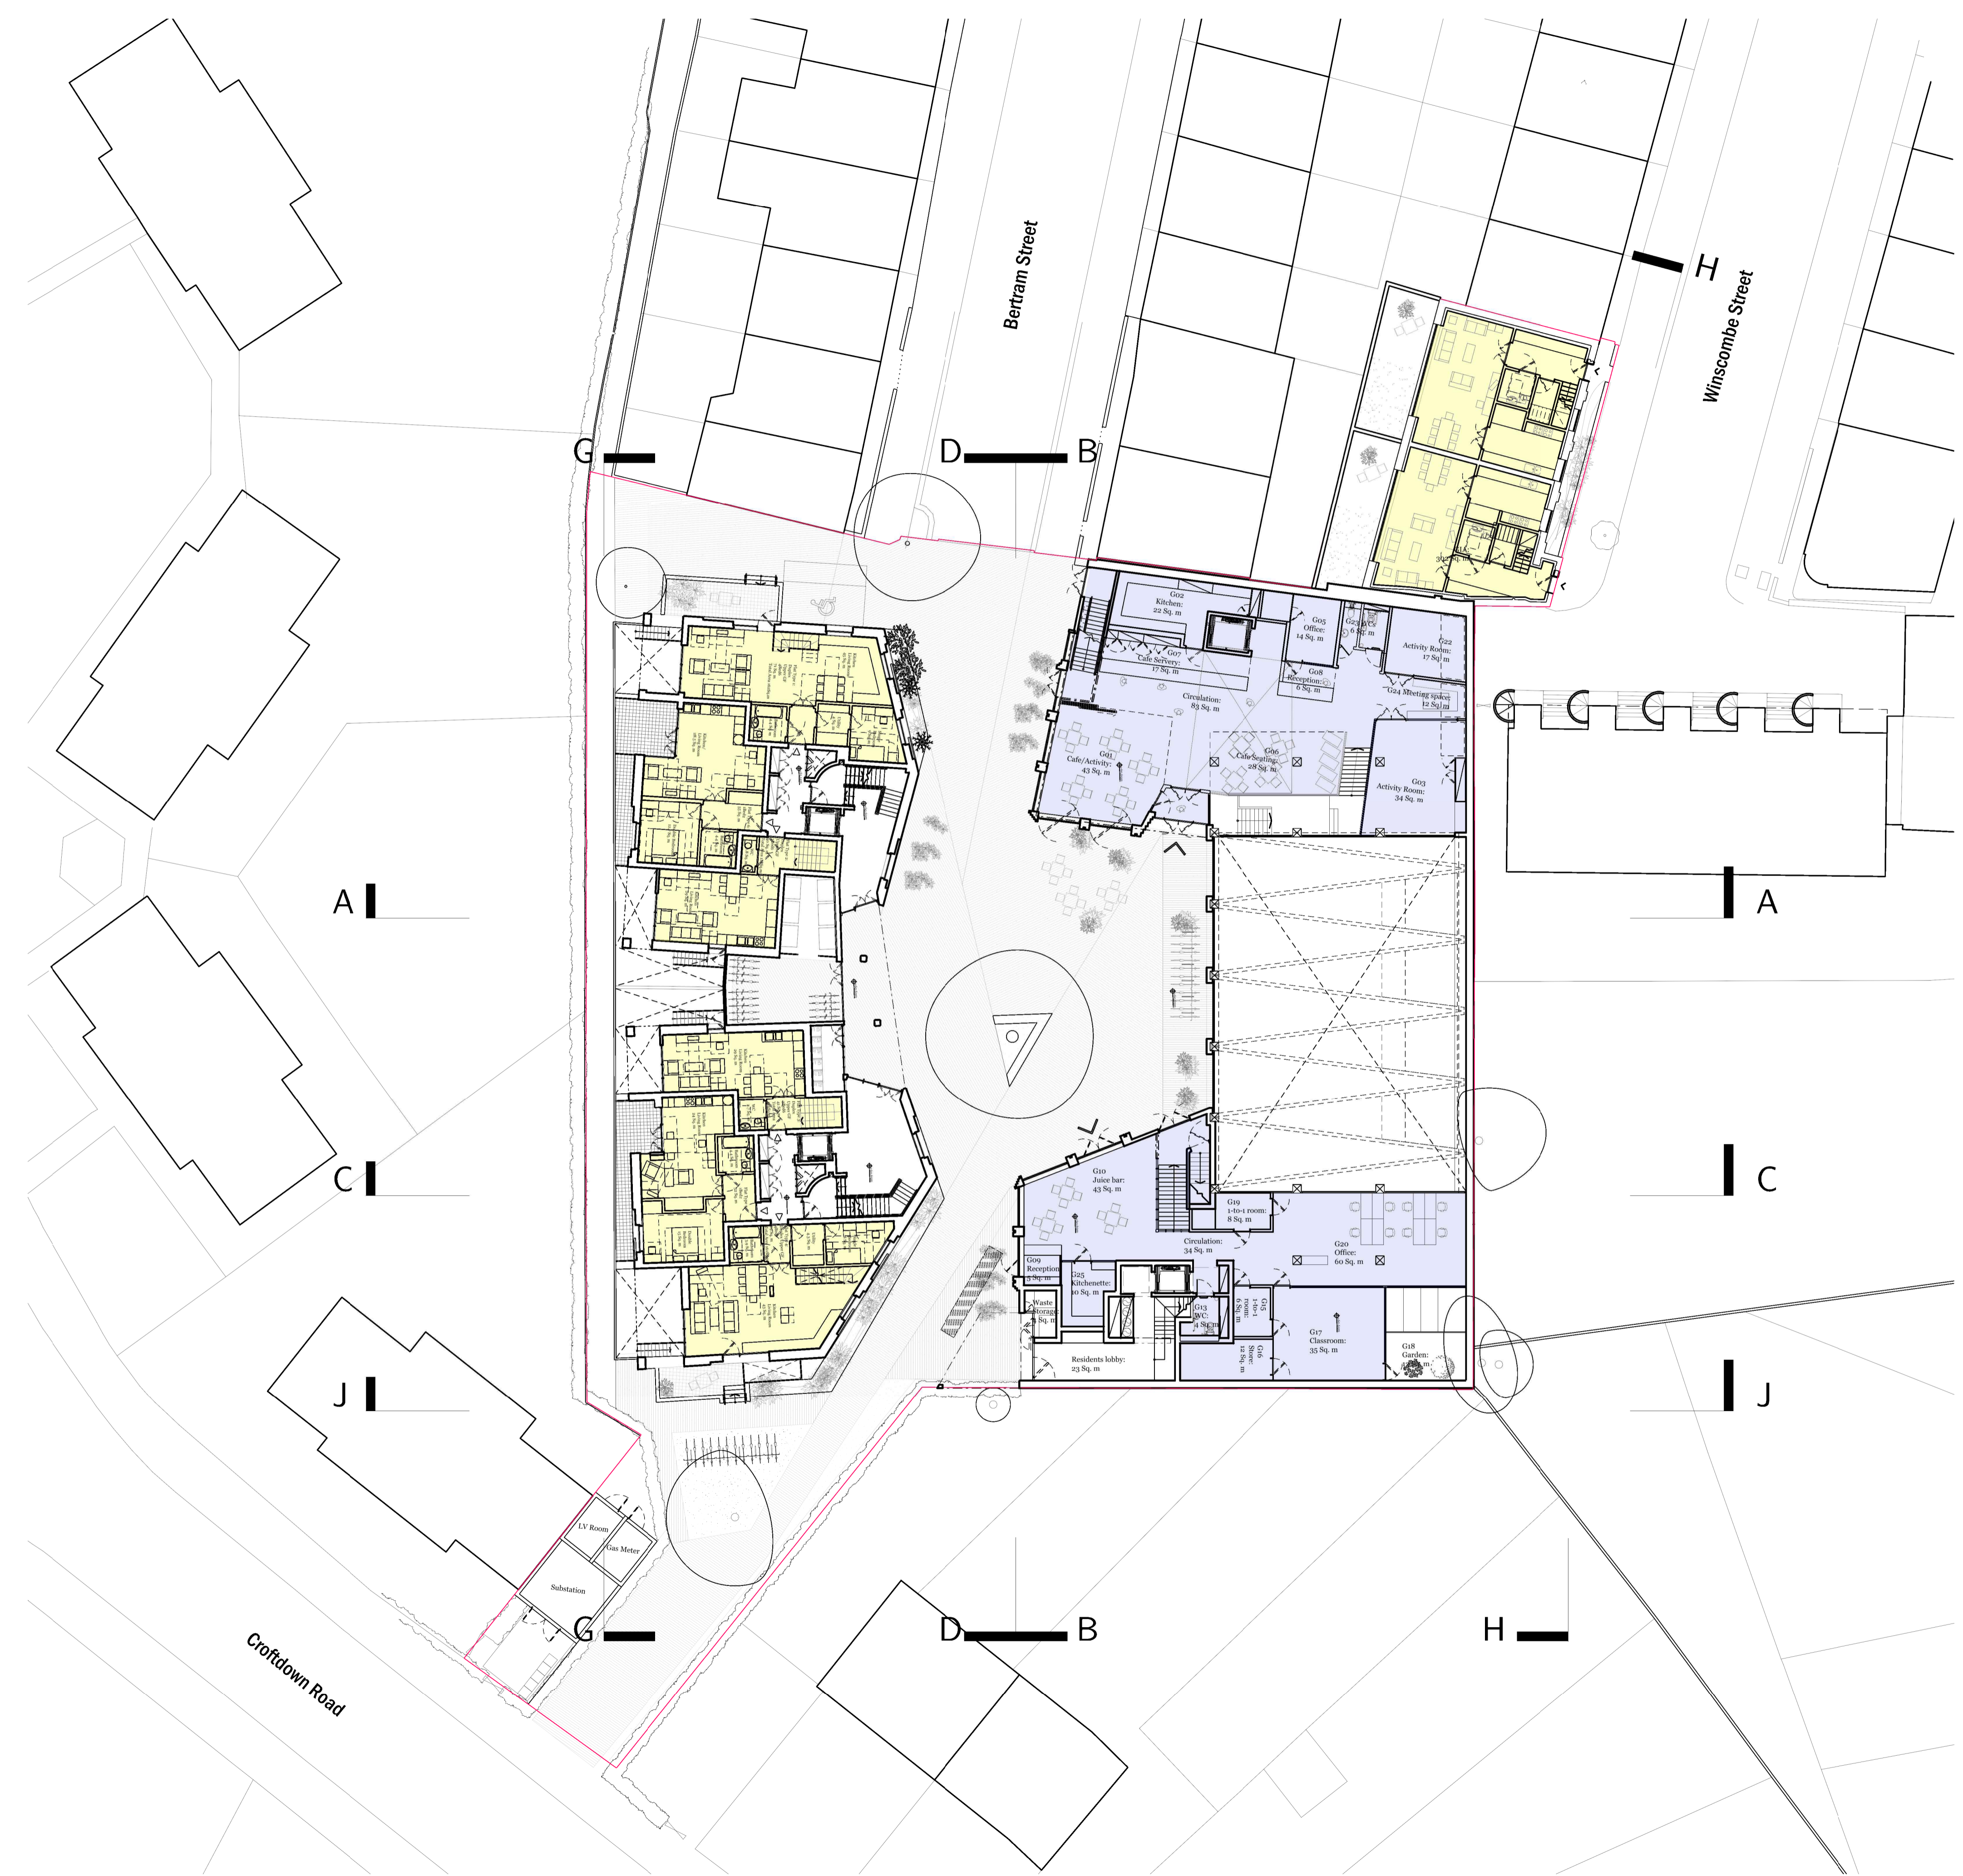

Planning Revisions		13.03.17	AB	M
Revision description	Date	Inst	Rev	
<p>rcka 29-31 Cooper Street T +44 (0) 20 7831 3102 London E14 6AT F +44 (0) 20 7890 1940 W www.rcka.co.uk</p>				
<p>Title: Site Plan As Proposed</p>				
Project: Camden HNCC	Client: Camden Council			
Date: 26.01.2016	Drawn by: AB	Checked: DK	Scale: 1:200@A1	
Job No: 1415	Drawn by: PL-GA-ST-800	Revision: M		

©2017 RCKA. This drawing is not to be scaled - use written dimensions only. Any discrepancies to be reported to the architect. All dimensions to be checked on site.