
 


012345678m

TEAM TWO ARCHITECTURAL DESIGN


11 Regents Park Road	DWG No. PP01
proposed ground floor plan	Scale 1:100 at A3

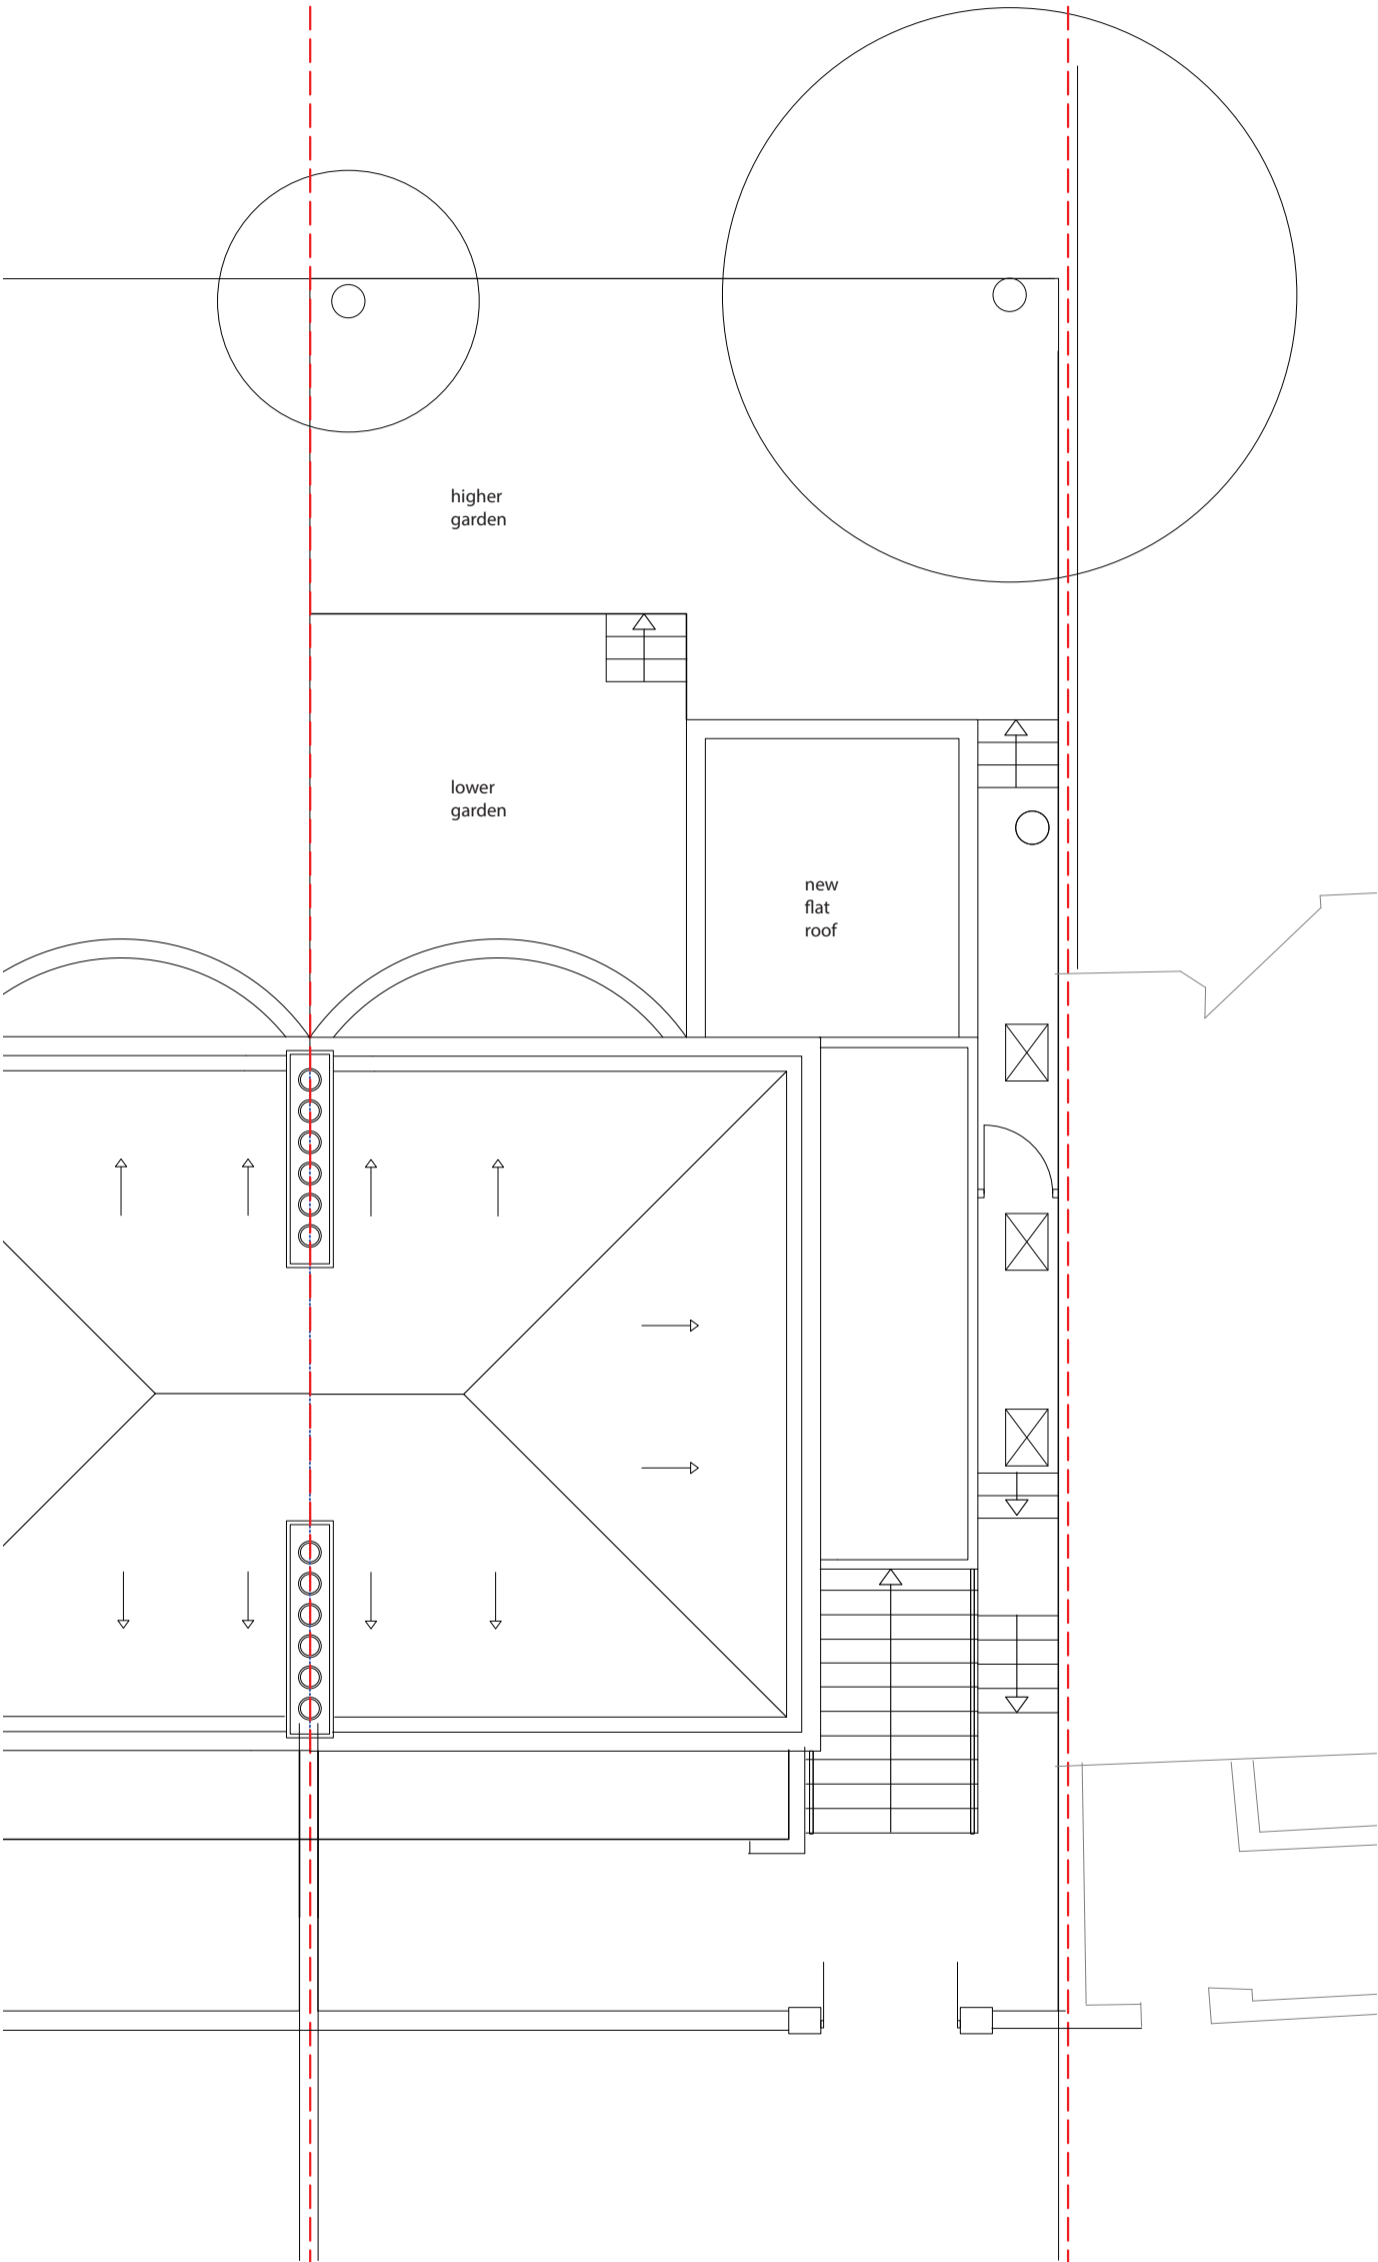

TEAM TWO ARCHITECTURAL DESIGN

11 Regents Park Road	DWG No. PP02
proposed roof plan	Scale 1:100 at A3



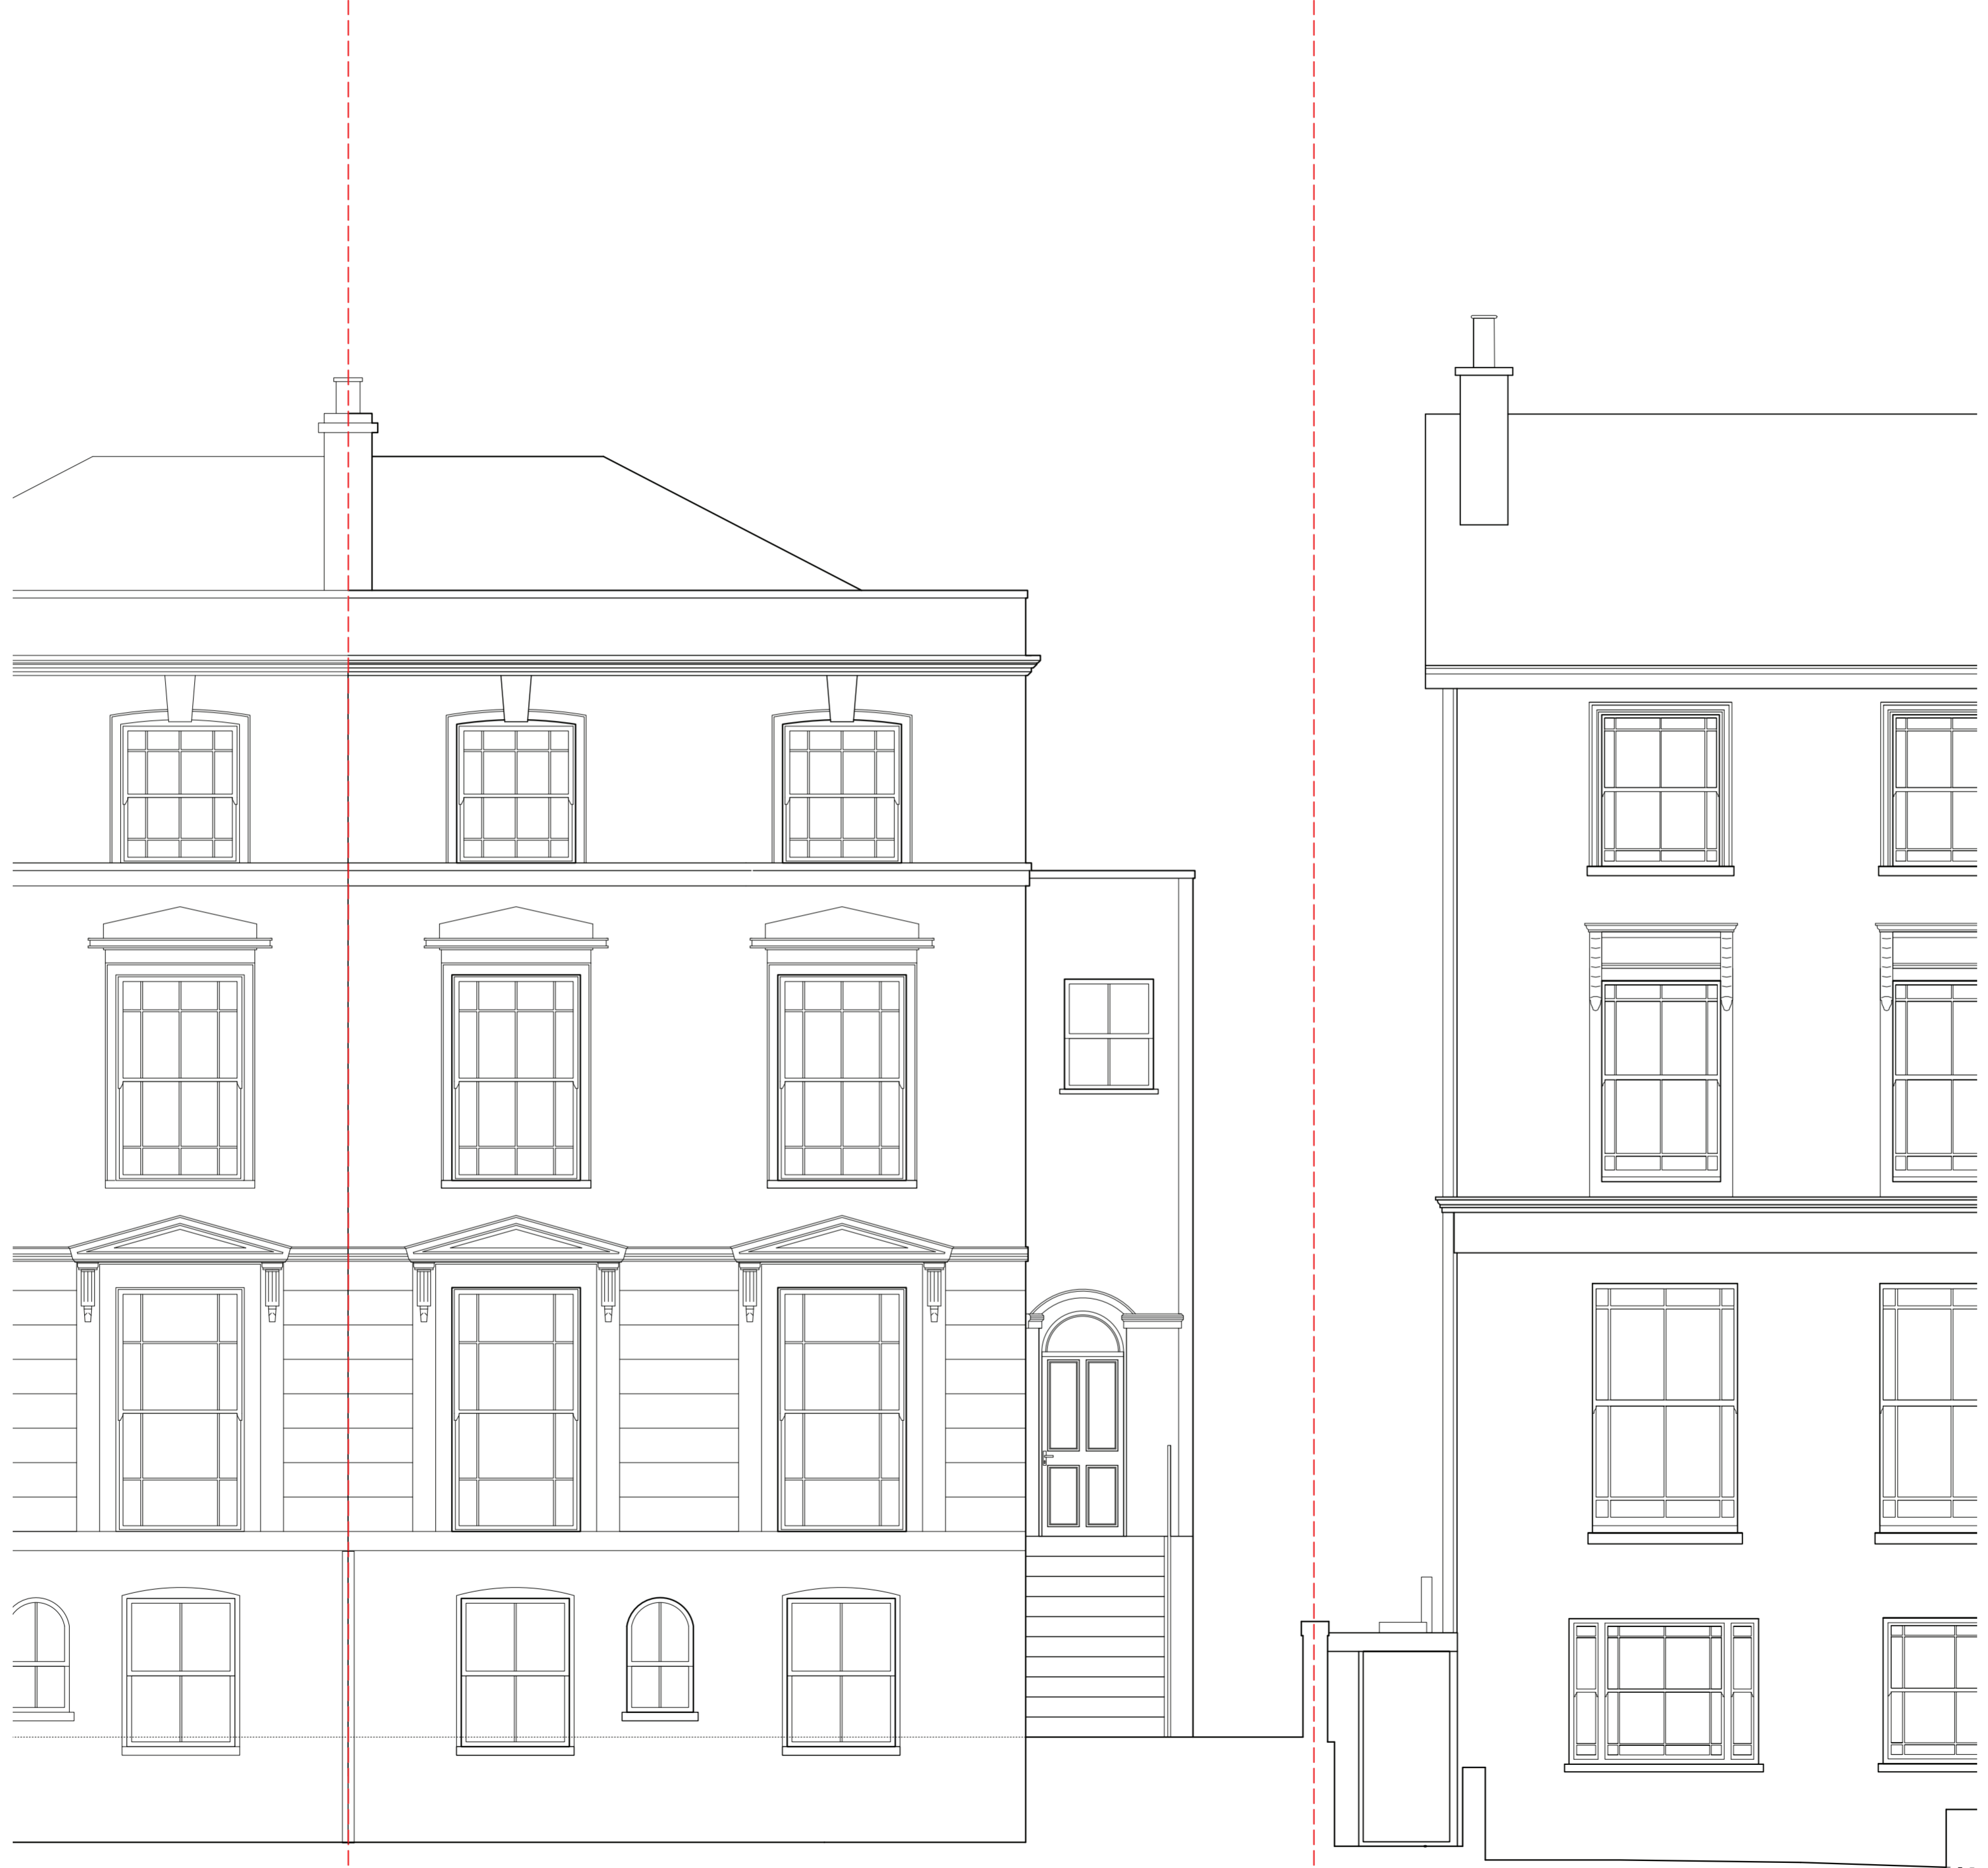

* NO CHANGE TO EXISTING

0 0.5 1 1.5 2 2.5 3 3.5 4m	
TEAM TWO ARCHITECTURAL DESIGN	
11 Regents Park Road	DWG No. EE01
proposed front elevation *	Scale 1:50 at A2



00.511.522.533.54m	
TEAM TWO ARCHITECTURAL DESIGN	
11 Regents Park Road	DWG No. PE02
proposed side elevation	Scale 1:50 at A2



white render
finish to match
existing

proposed flat
roof extension

proposed timber
frame windows
to match existing
fenestration

higher garden
ground line

0 0.5 1 1.5 2 2.5 3 3.5 4m


TEAM TWO ARCHITECTURAL DESIGN

11 Regents Park Road

DWG No. PE03

proposed rear elevation

Scale 1:50 at A2

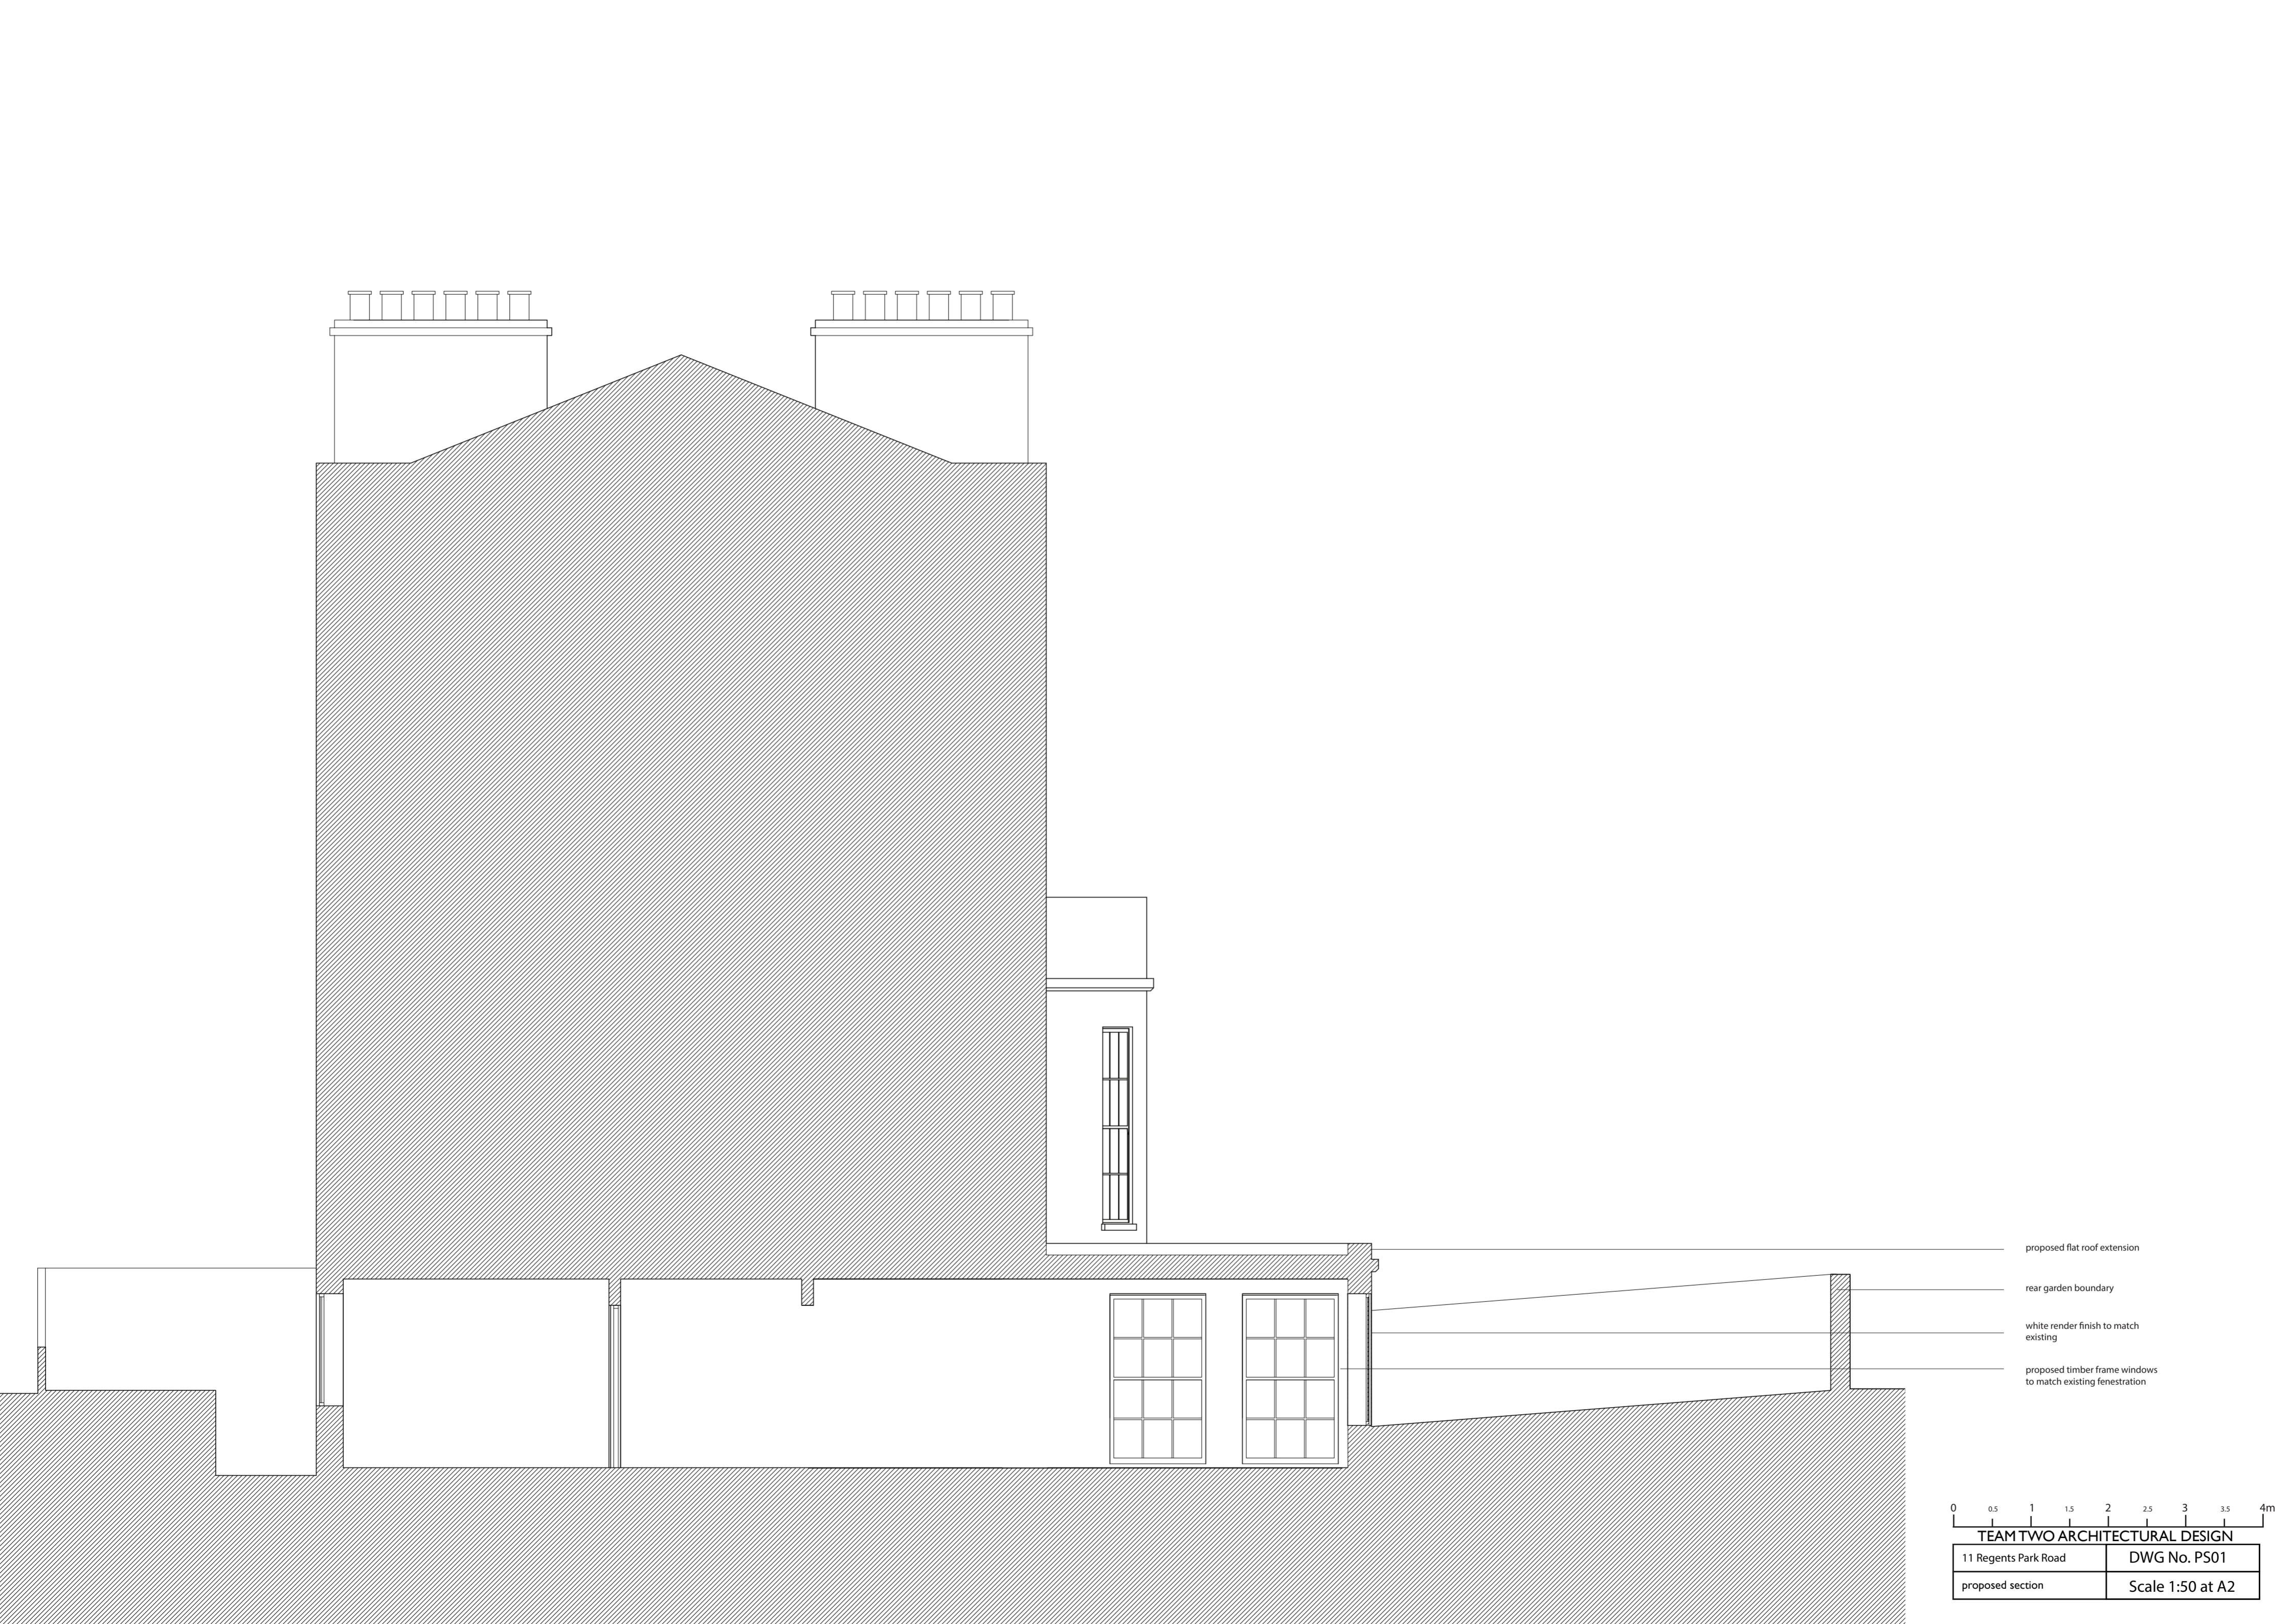

00.51.52.2533.54m	
TEAM TWO ARCHITECTURAL DESIGN	
11 Regents Park Road	DWG No. PS01
proposed section	Scale 1:50 at A2