


GROUND FLOOR

INDICATIVE SEATING

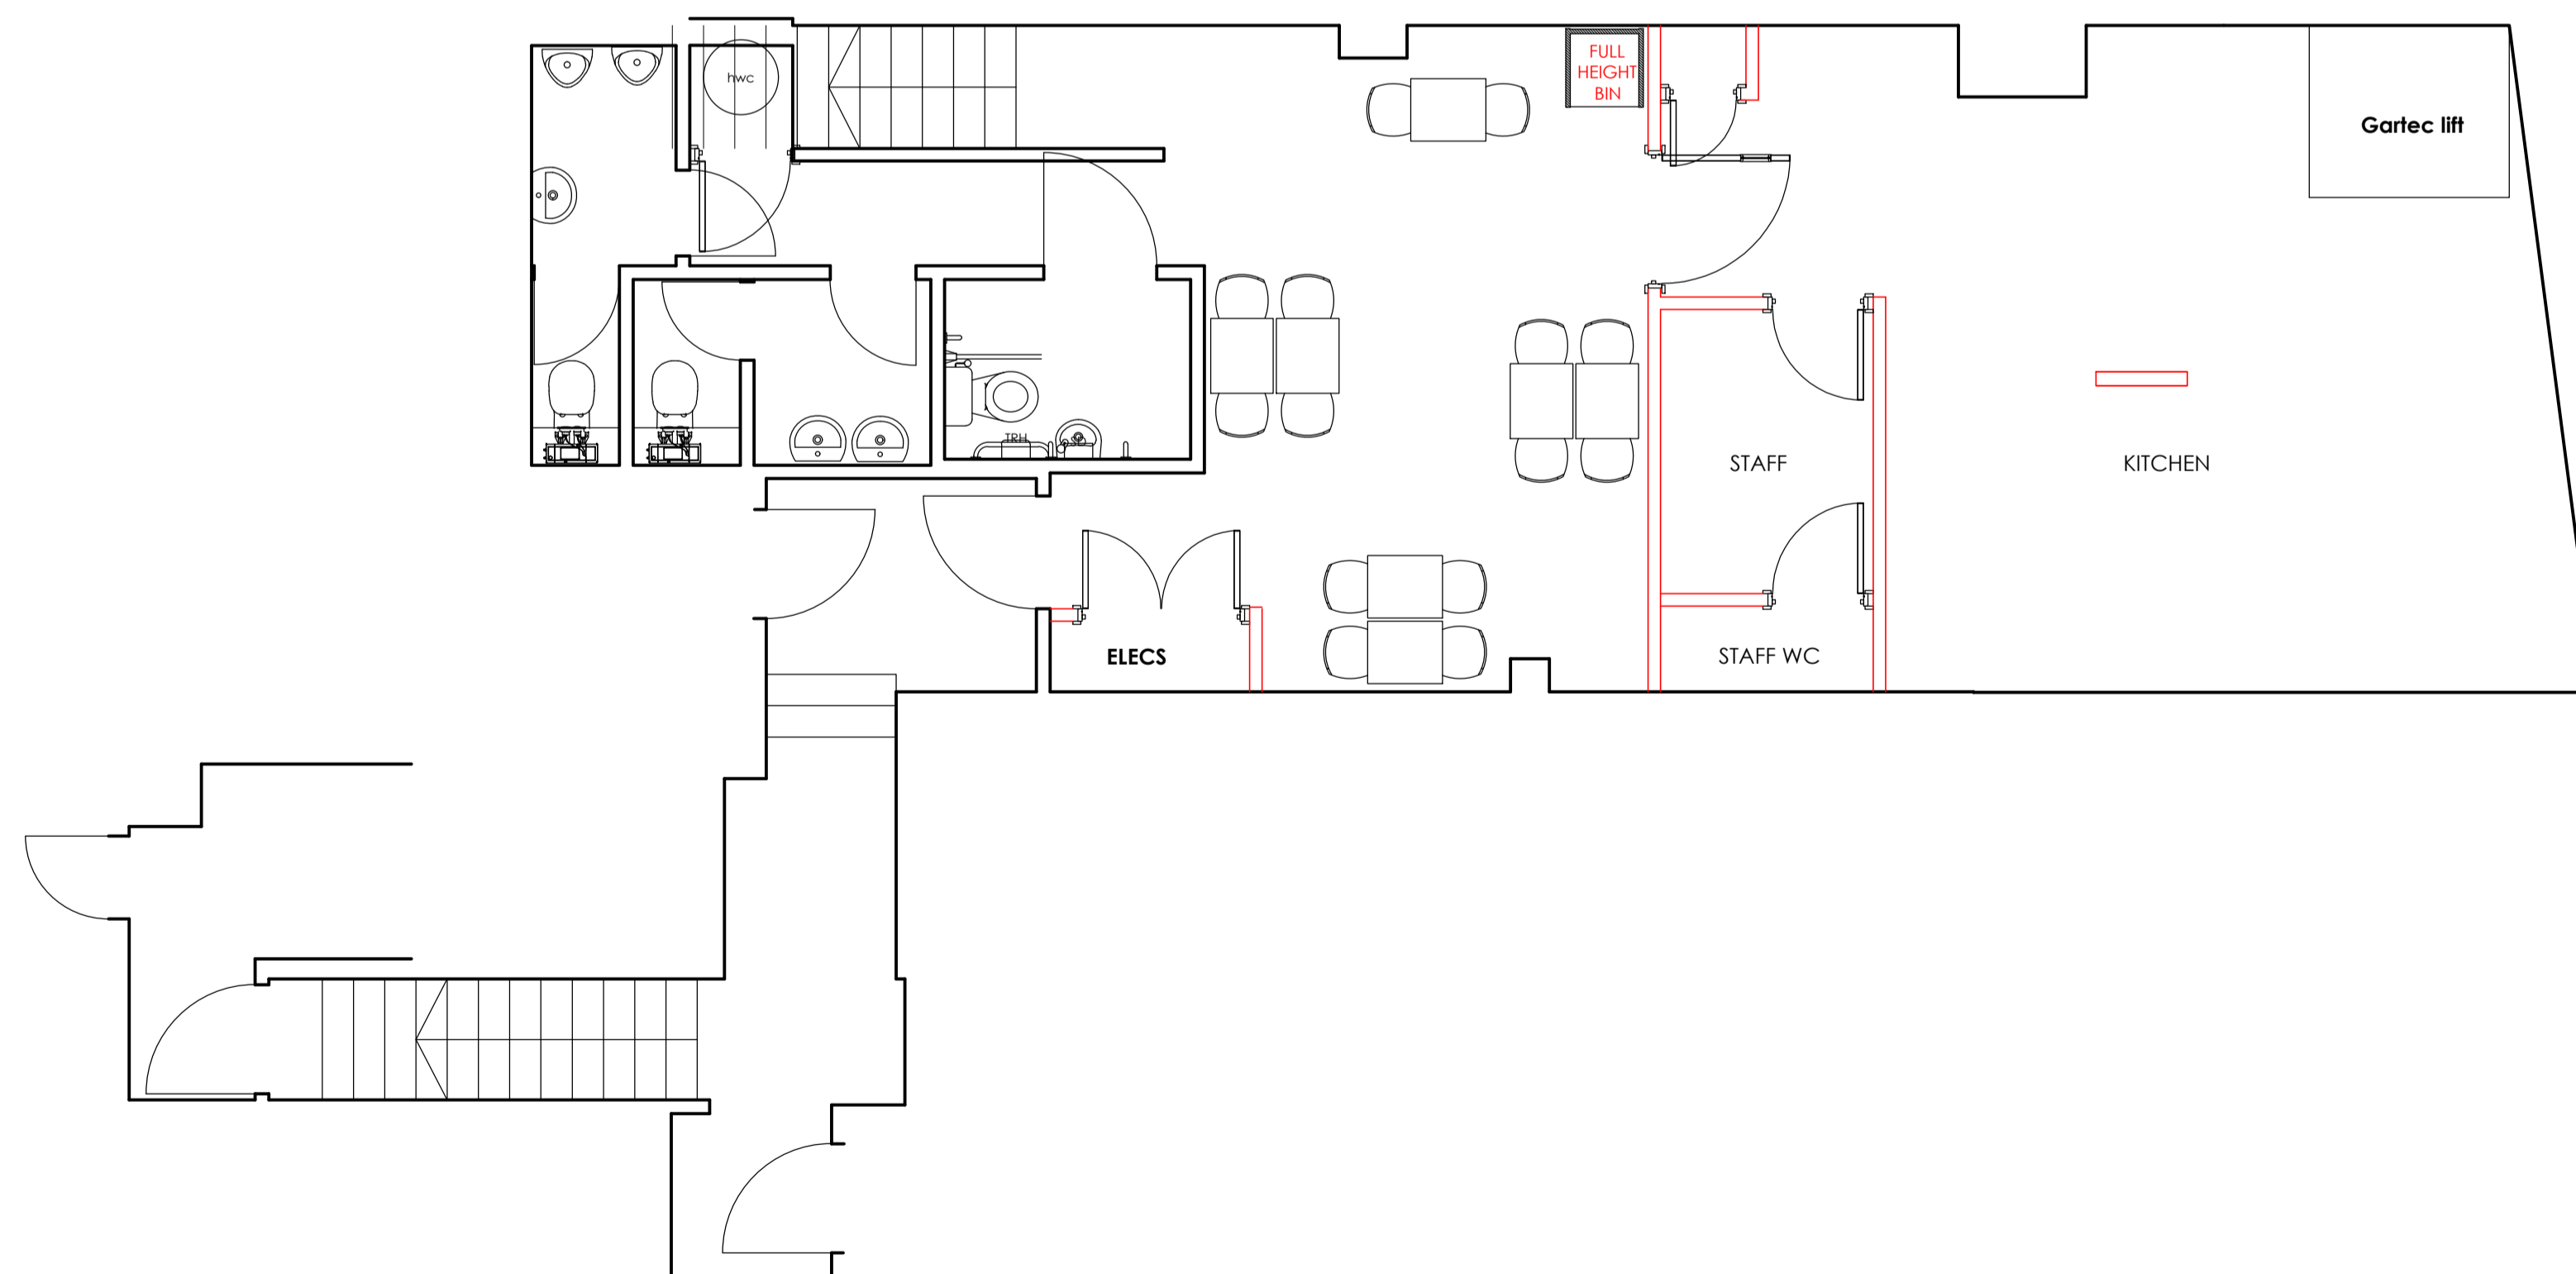

BASEMENT

SCALE 1:50 only 0 1 2 3 4 5 10

ALL DIMENSIONS TO BE CHECKED ON SITE.
DO NOT SCALE FROM THIS DRAWING EXCEPT FOR THE PURPOSES OF LOCAL AUTHORITY PLANNING

rev	date	description

HONE EDWARDS ASSOCIATES
 Design Studio Millars Three Southmill Road Bishop's Stortford Herts. CM23 3DH
 Tel: 01279 758545 Fax: 01279 757730
 email: firstname.lastname@honeedwards.co.uk

CONVERSION

store address
FARRINGTON
 37 FARRINGTON ROAD
 LONDON

drawing title
PROPOSED FLOOR PLANS

drawn by	checked	date
IE		04.01.17
store no.	scale	
	1:50 @A1	

drawing no.	revision
HEA drawing no.	revision
2640-G014	