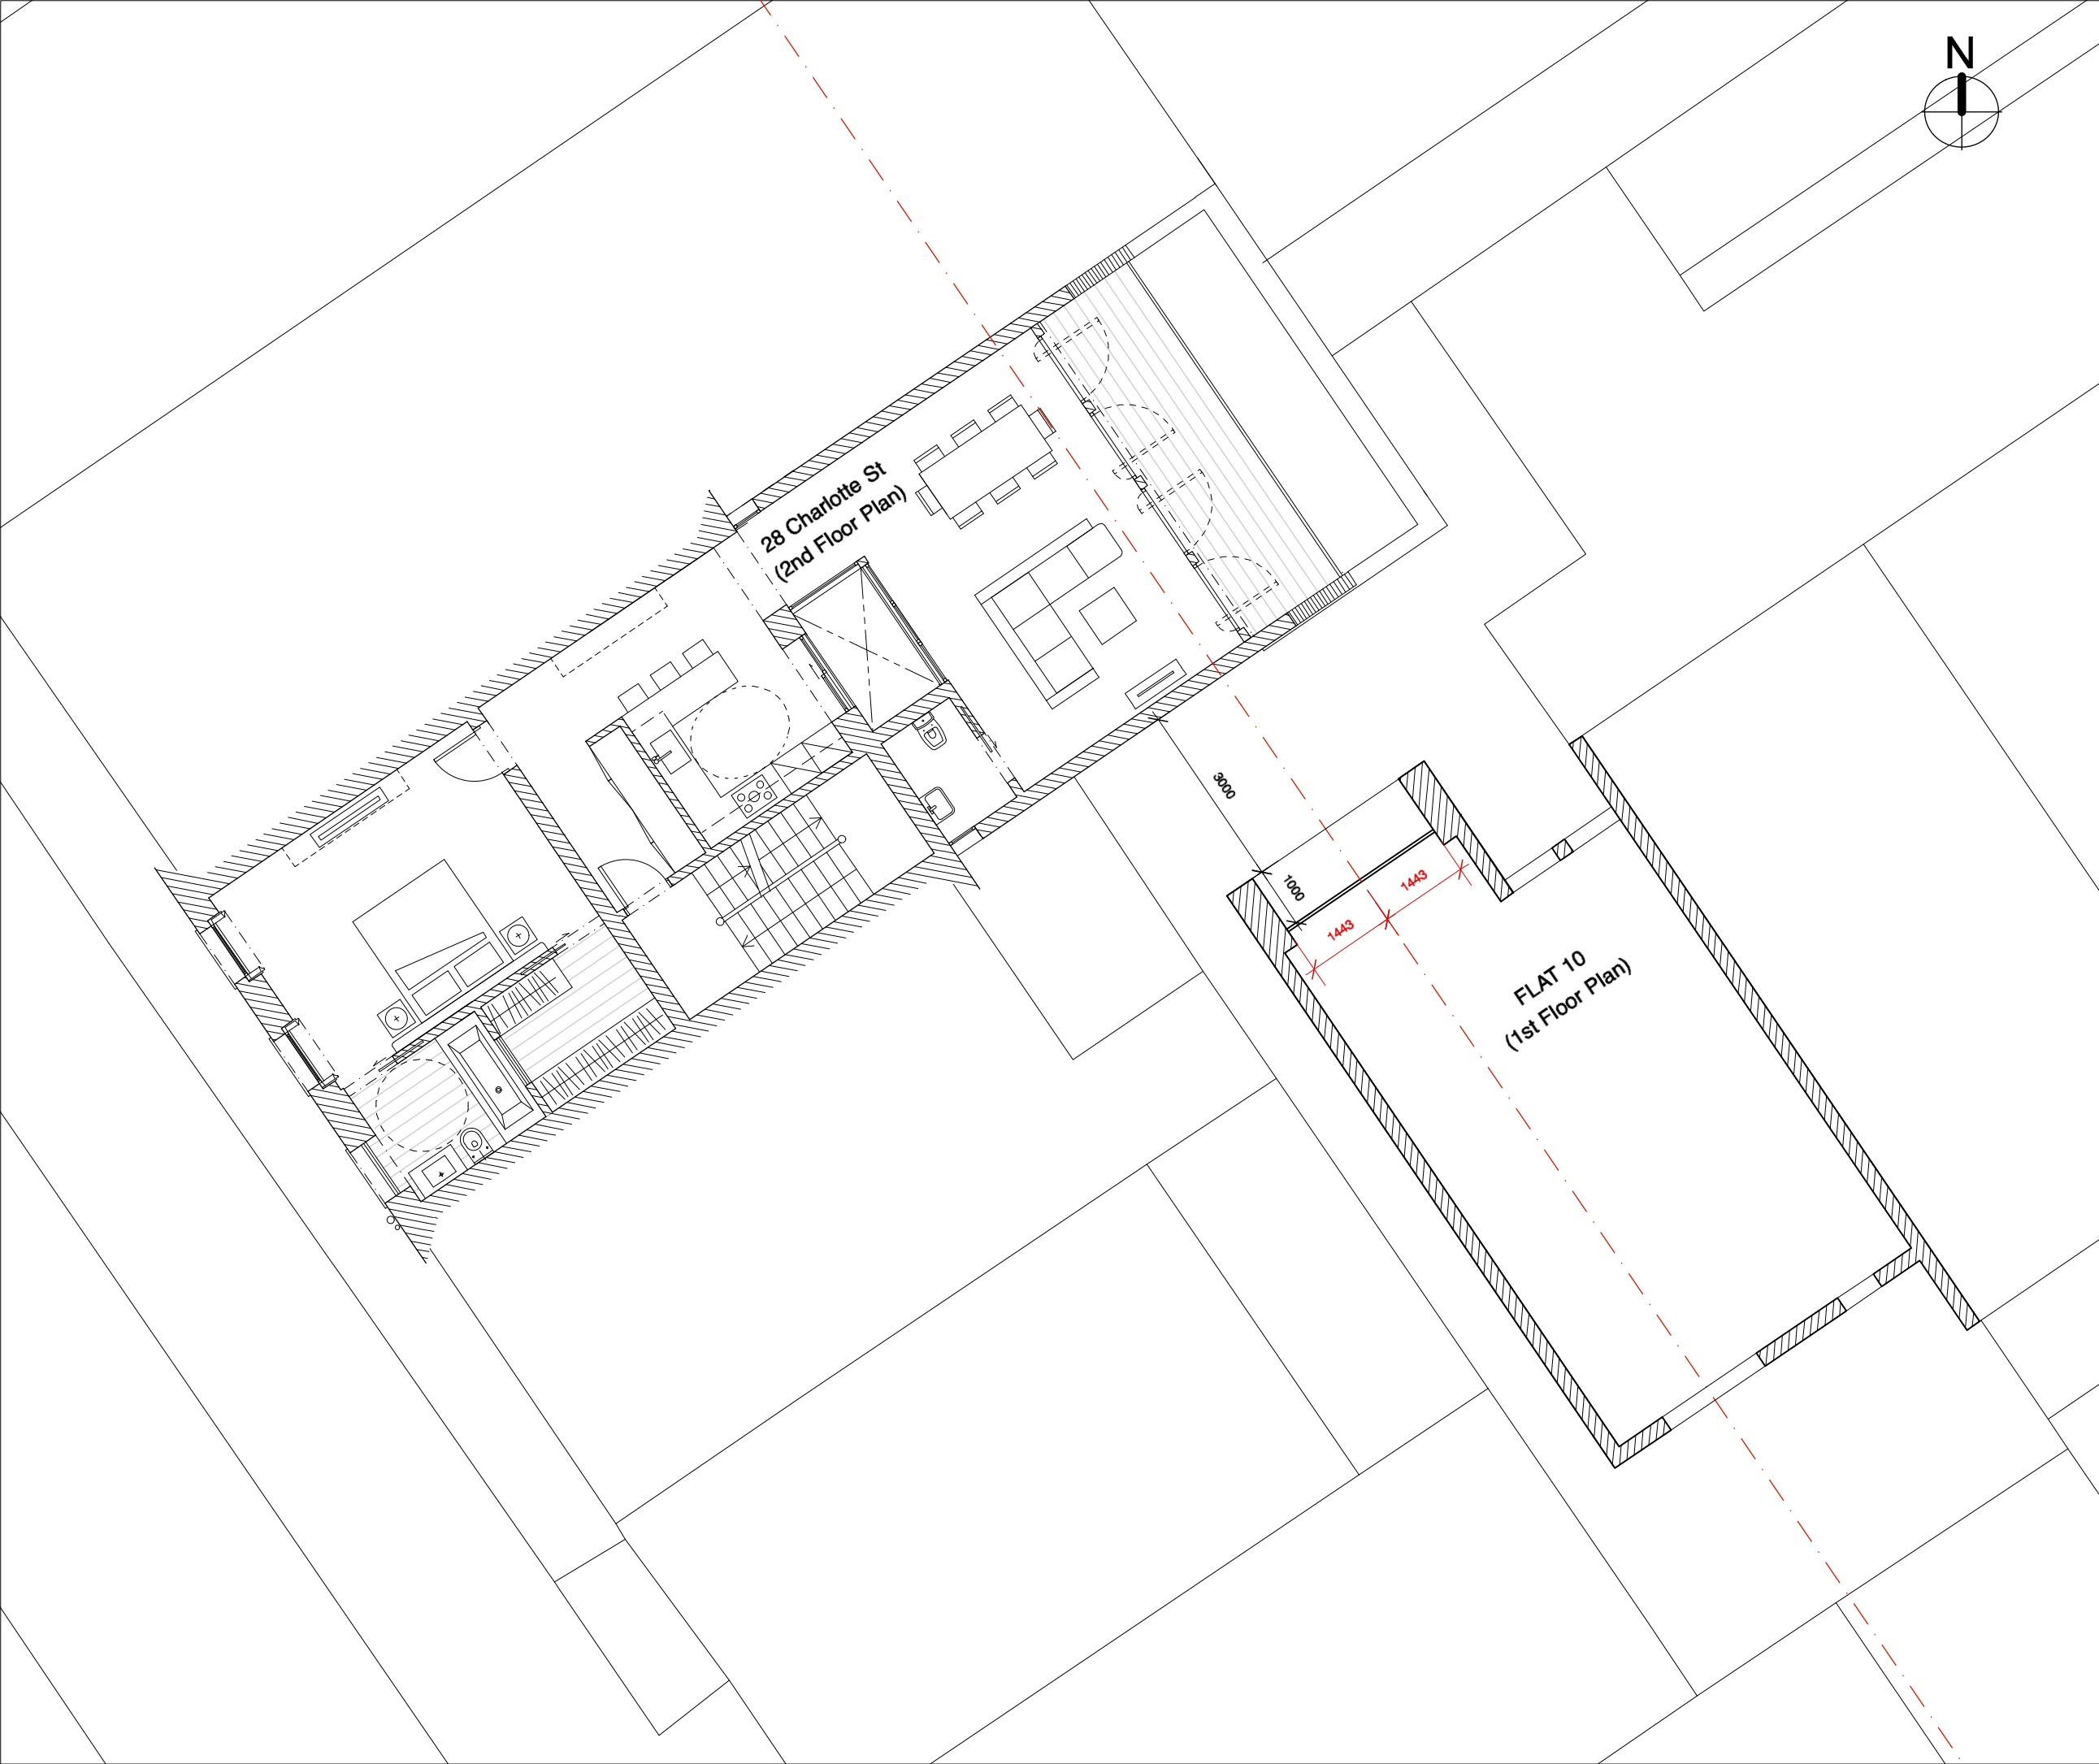


NOTES:

Draft	21.10.16	-
issue:	date:	revision:

Studio Stassano

24 Cheval Place
London SW7 1ER
United Kingdom

T +44 (0)20 3754 7431
M +44 (0)77 9669 4196
E info@studiostassano.com
www.studiostassano.com

Project
28 Charlotte Street

Drawing
Site Plan

Drawing No.
CH(20)A001

Job No.	Date	Scale
CH01	03.03.16	1:100@A3