



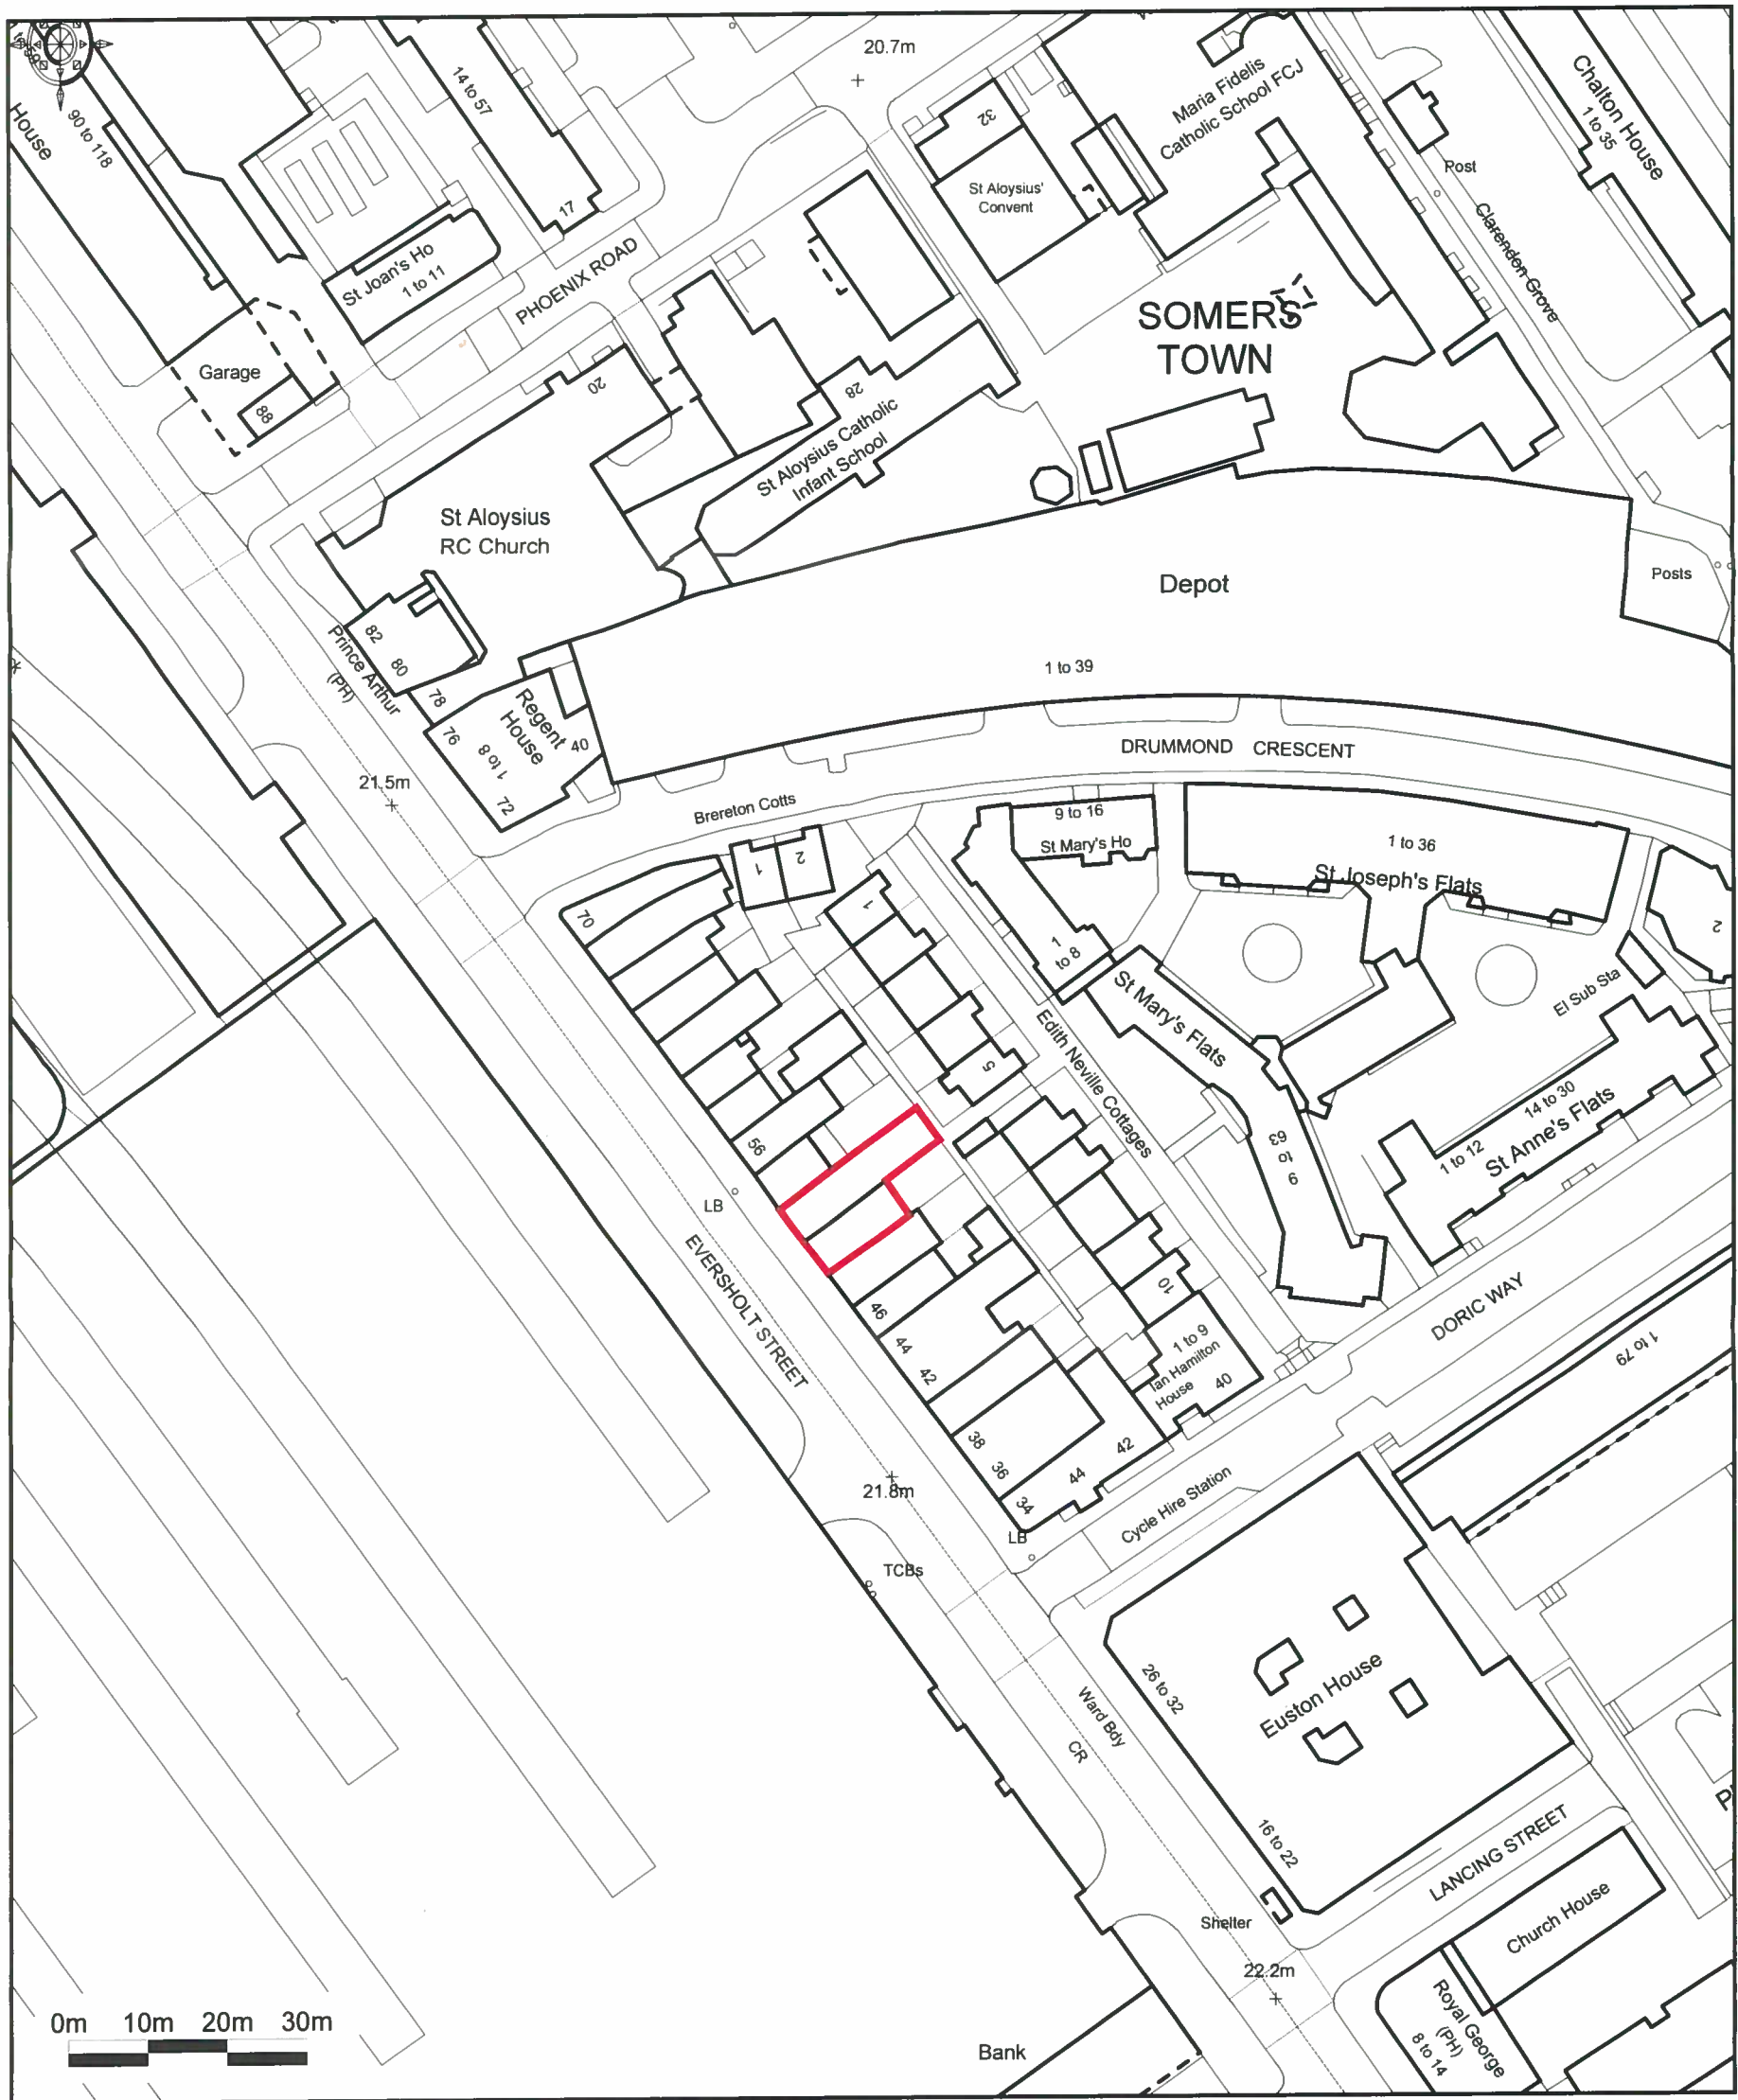

Ordnance Survey © Crown Copyright 2016. All rights reserved.
Licence number 100022432. Plotted Scale - 1:1250

Promap
LANDMARK INFORMATION GROUP

Project	50-52 Eversholt Street	LPA	London Borough of Camden	Indigo Planning Limited Swan Court Worple Road London SW19 4JS T 020 8605 9400 F 020 8605 9401 info@indigoPlanning.com		
Title	Site location plan	Date:	09.11.16			
Client	White Megalith Ltd	Scale:	1:1250@A4			
		Project No:	23580001			
		Drawing No:	23580001/01			
		Drawn By:	TH			
Key	 Site boundary					


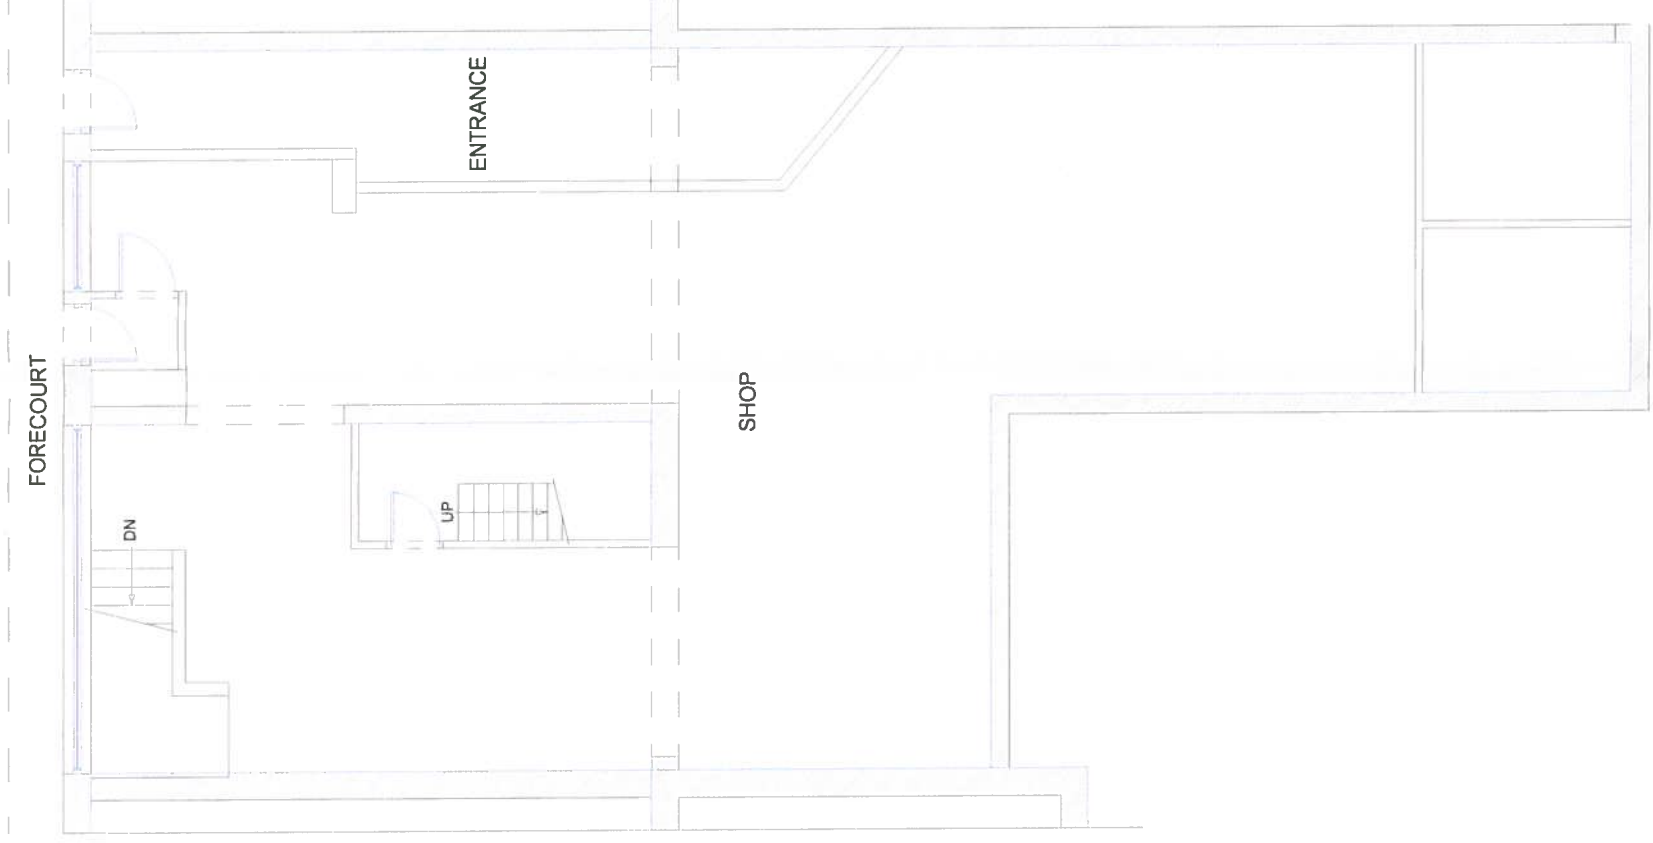


NOTE.
ALL SIZES ARE APPROXIMATE

EXISTING GROUND FLOOR PLAN

EXISTING FLOOR PLAN OF 50 - 52, EVERSHOLT STREET, LONDON N.W.1.



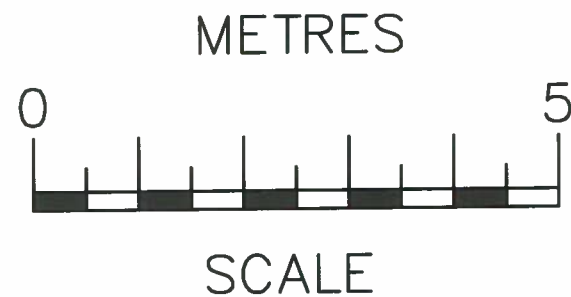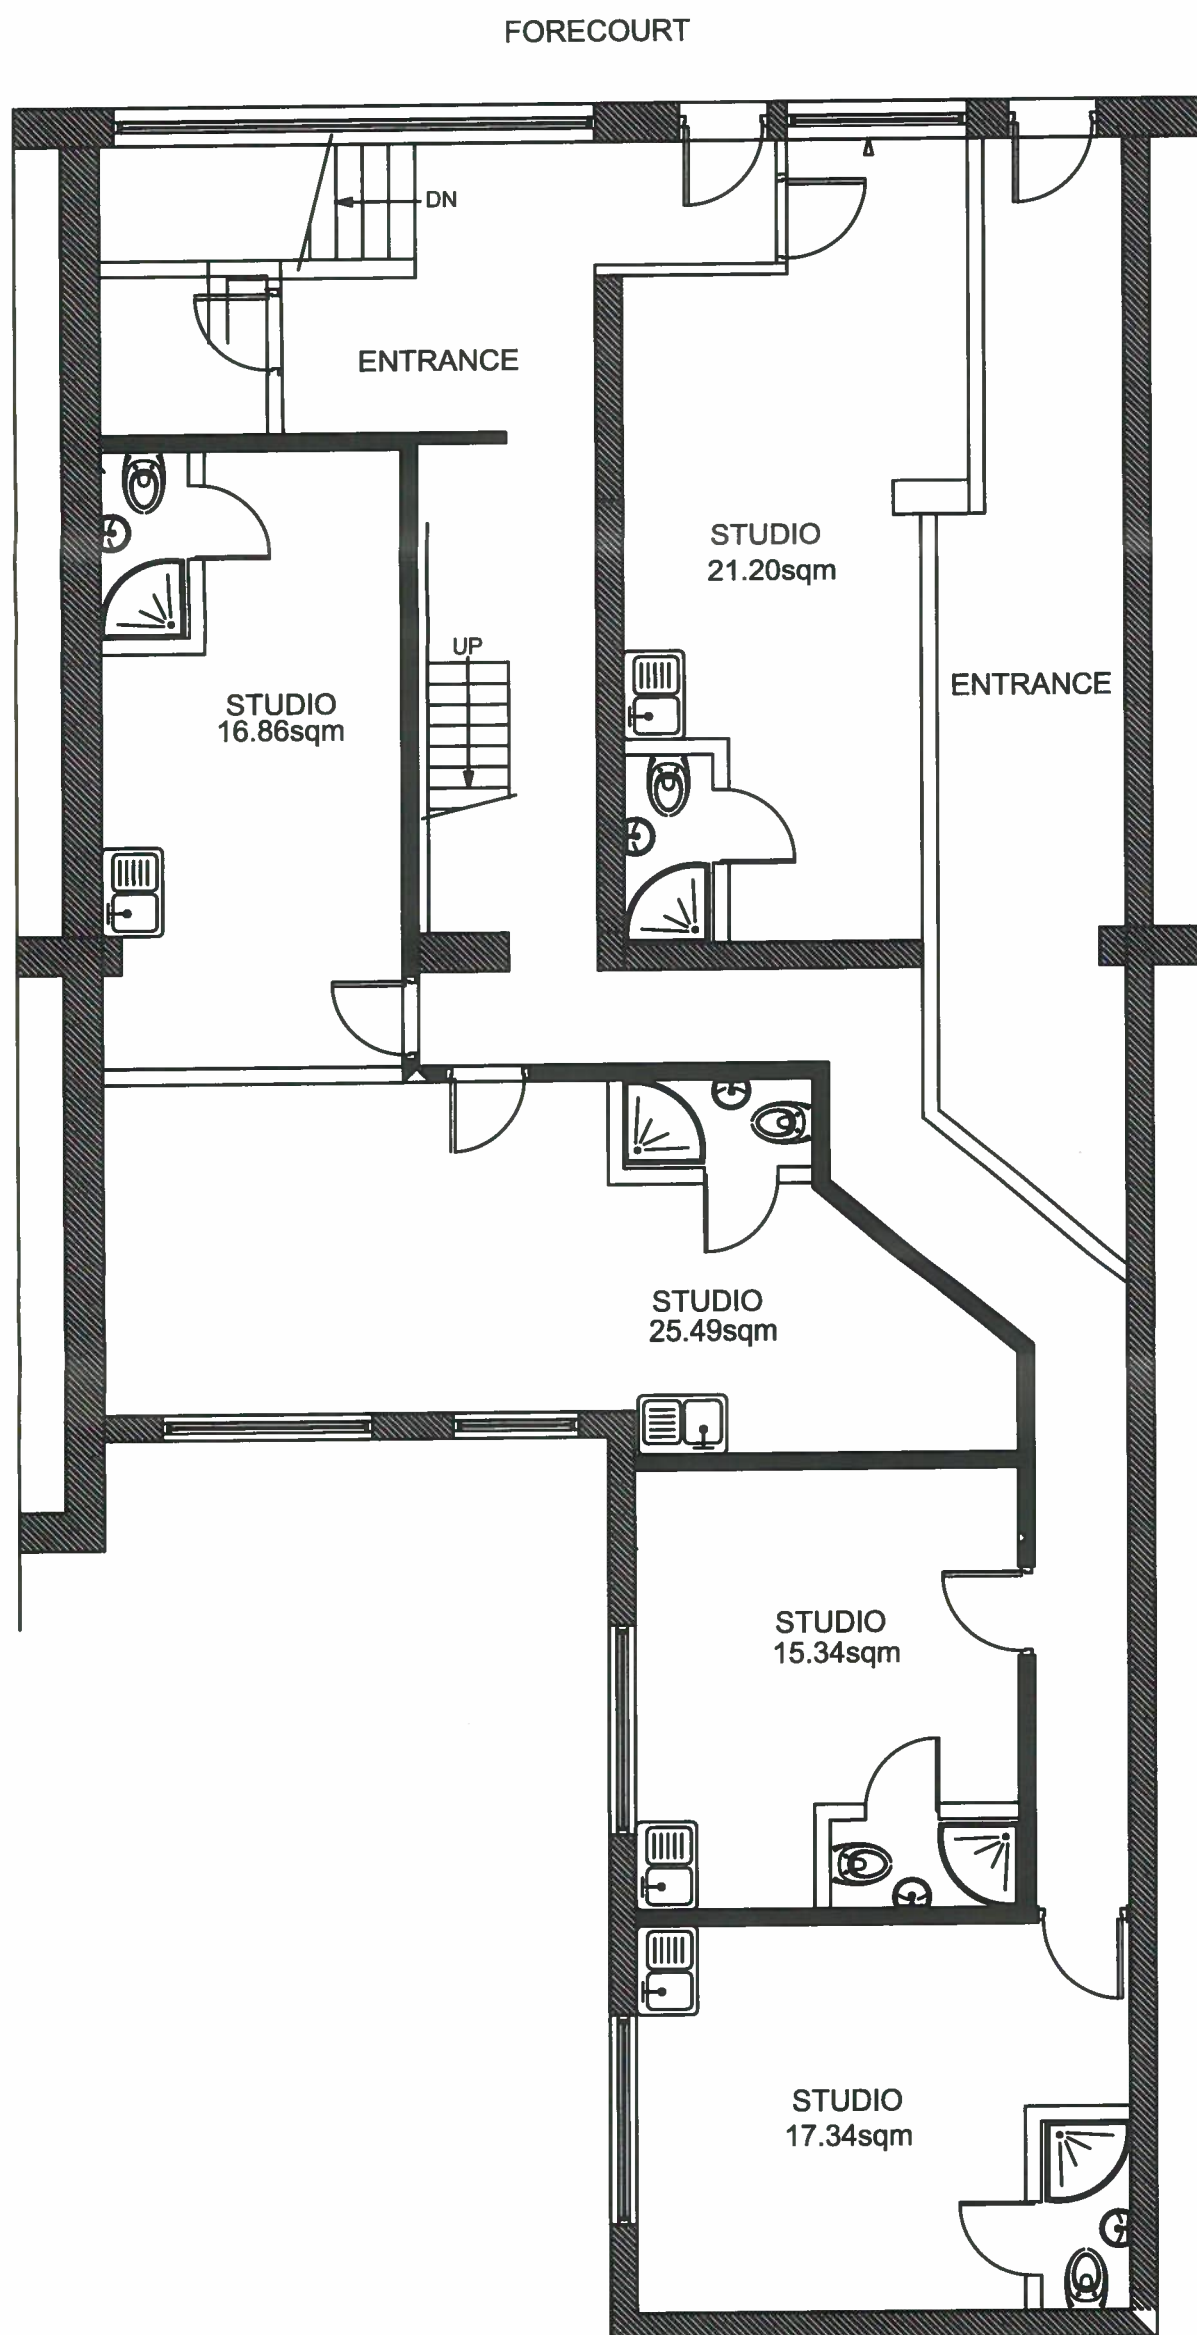

GROUND FLOOR PLAN

PROPERTY ADDRESS: 50-52 Eversholt St London NW1 1DA	
TITLE: Ground Floor Plan	
SCALE: 1:100 (A4)	DRAWING No: ES.275.GF.
DATE: 12.01.17.	DRAWN BY: A.J.
Floor Plan	