


SCALE 1:50

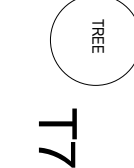

DEMOLITION

EXISTING FRONT ELEVATION

SCALE 1:50



EXISTING REAR ELEVATION

SCALE 1:50



LBMV architects
Luis Montefusco Ltd
27 Elvaston Mews, NW3 4LP, London
T+44 (0) 207 483 3880
info@lbmvarchitects.com
www.lbmvarchitects.com

DRAWING STATUS

STAGE B

A1

DRAWN

MC, UG

CHECKED

LM

REVISIONS

DATE

02.08.2016

SCALE

1:50@A1

DRAWING TITLE

EXISTING FRONT AND REAR ELEVATIONS

JOB NO

0050

DRAWING NO

A1003

GENERAL NOTE

1. This drawing should be removed from currency immediately when a revised version is issued.

2. All dimensions to be checked on site by the contractor. Discrepancies to be reported before proceeding with the works.

3. This drawing is copyrighted.

4. All dimensions in mm's.

5. All structural elements size and position to be verified from structural engineer drawings.

6. All services to be designed by contractor.

7. All skylights to be cleaned by specialist company.

DEMOLITION

NOTE

1:100 0 1 5 m

1:50 0 1 2 m

1:25 0 100 1000mm

1:20 0 100 1000 mm


1:10 0 100 500 mm

1:5 0 100 200 mm

REV	DESCRIPTION	DATE	NAME
04		04/01/2017	000
05		07/12/2016	000
01		06/12/2016	000


EXISTING SECTION 01

SCALE 1:50

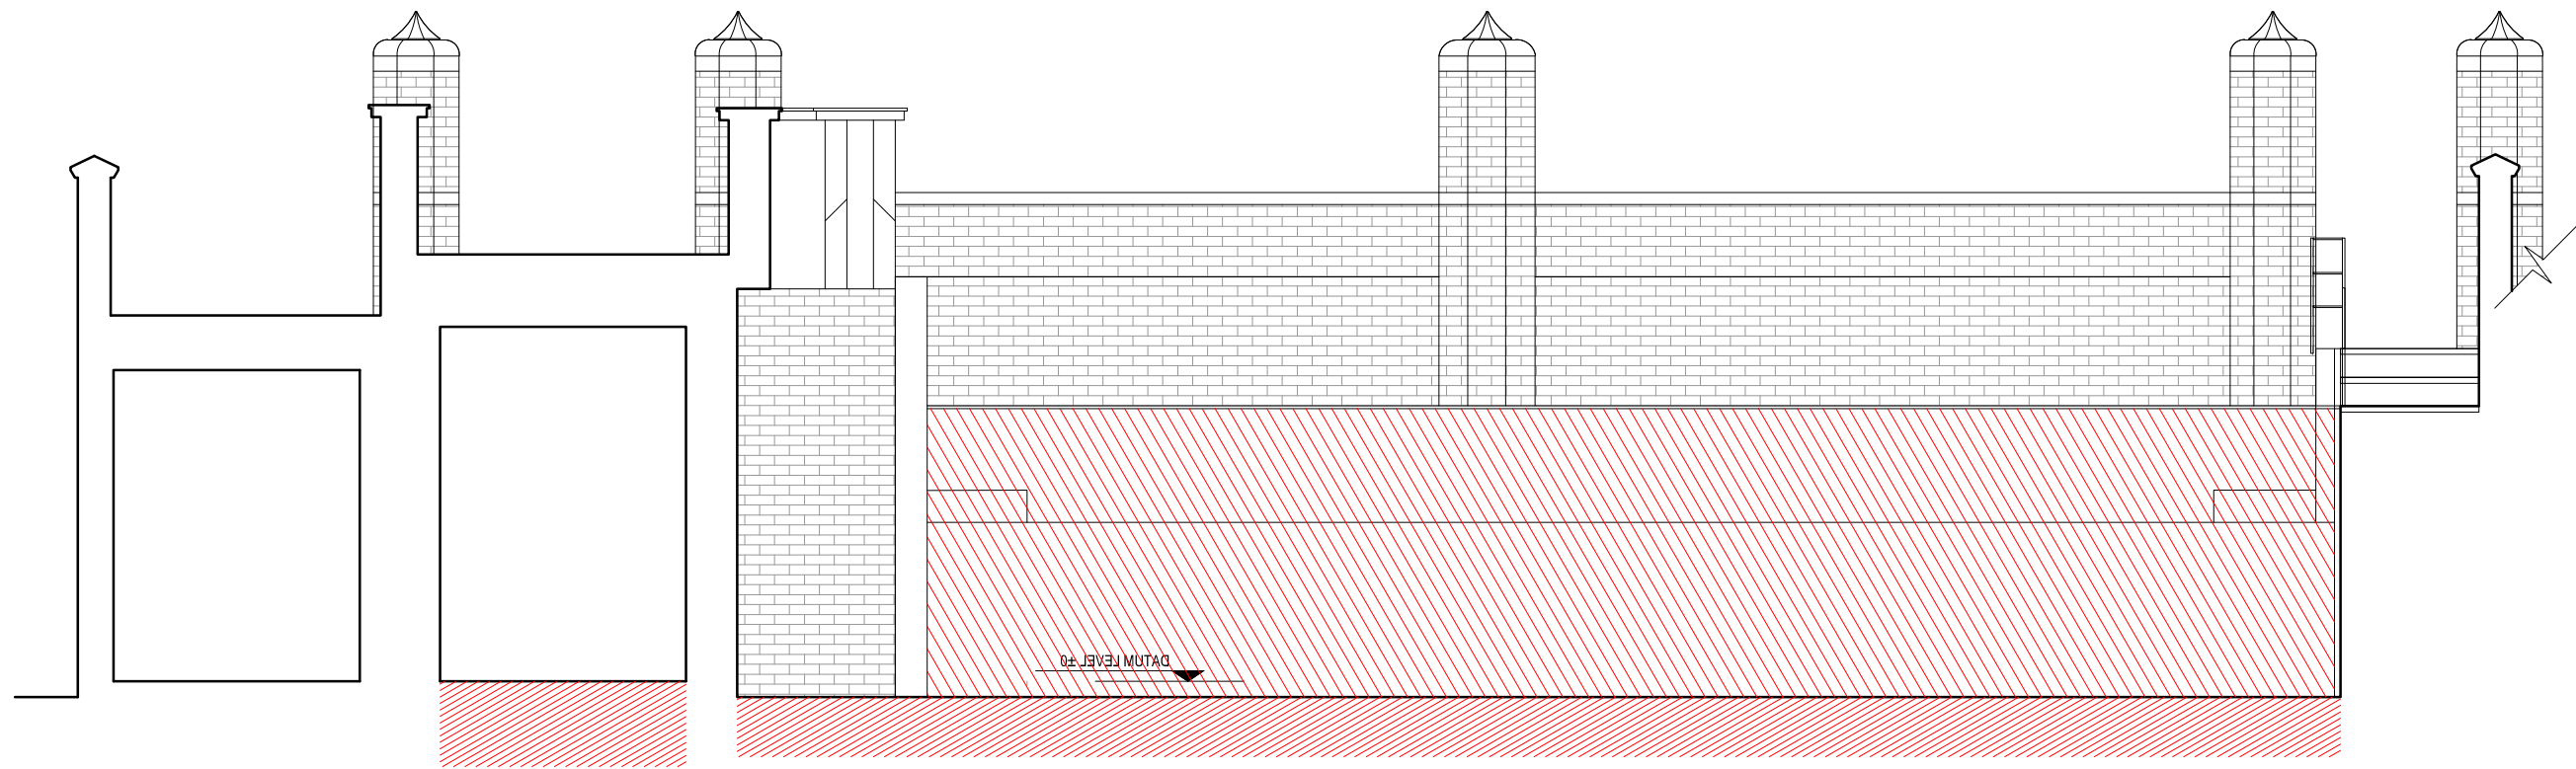

EXISTING SECTION 02

SCALE 1:50

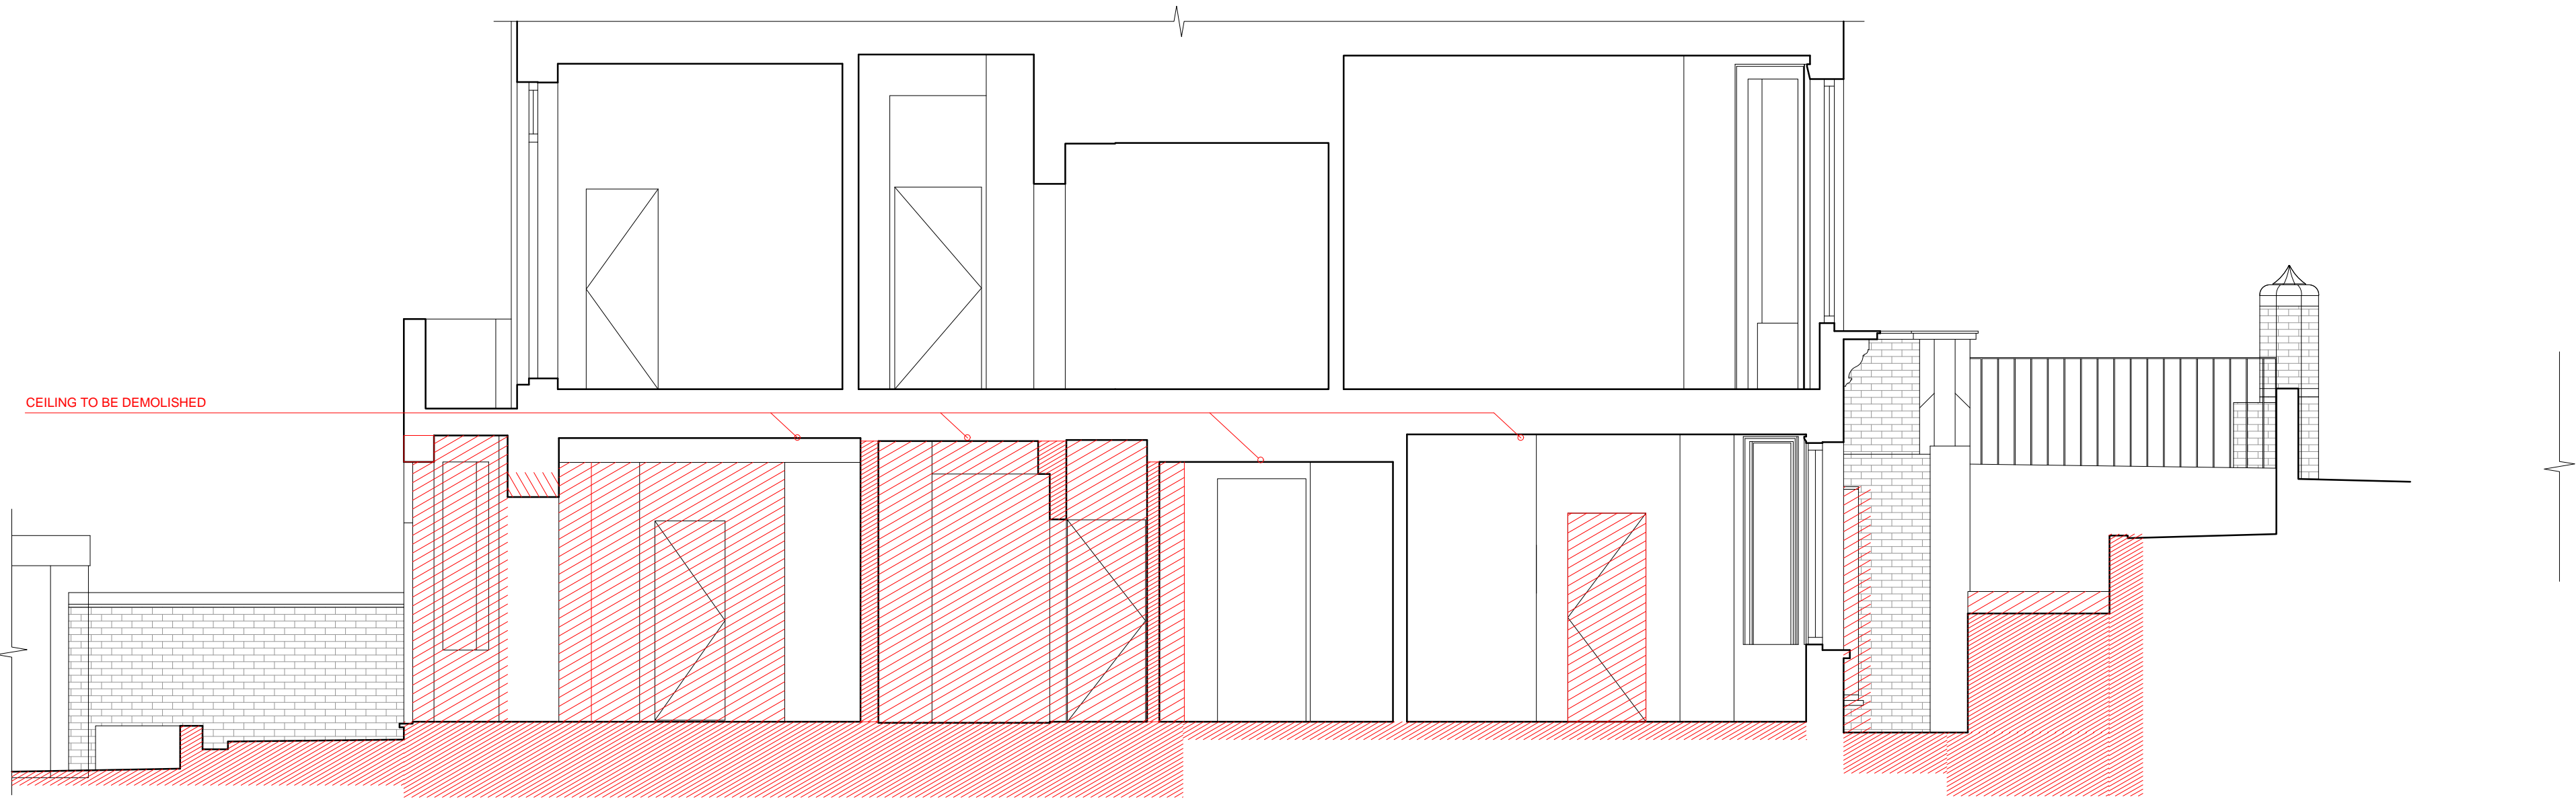

LBMV architects

Lug Montefusco Ltd
27 Elsbeth Mews, NW3 4LH, London
T+44 (0) 207 483 3680
info@lbmvarchitects.com
www.lbmvarchitects.com

STAGE B

A1

DRAWN

MC, UG

CHECKED

LM

DATE

02.08.2016

SCALE

1:50@A1

DRAWING TITLE

EXISTING SECTIONS

JOB NO

0050



DRAWING NO

A1004

GENERAL NOTE

1. This drawing should be removed from currency immediately when a revised version is issued.
2. All dimensions to be checked on site by the contractor. Discrepancies to be reported before proceeding with the work.
3. This drawing is copyrighted.
4. All dimensions in mm's.
5. All structural elements size and position to be verified from structural engineer drawings.
6. All services to be designed by contractor.
7. All skylights to be cleaned by specialist company.


DEMOLITION

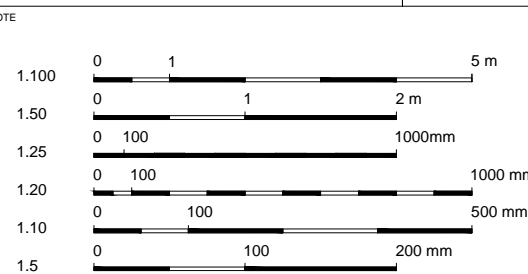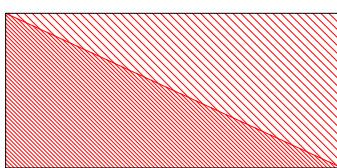

REV	DESCRIPTION	DATE	NAME
04		04/01/2017	000
05		07/12/2016	000
01		02/12/16	000


EXISTING SECTION 03

SCALE 1:50

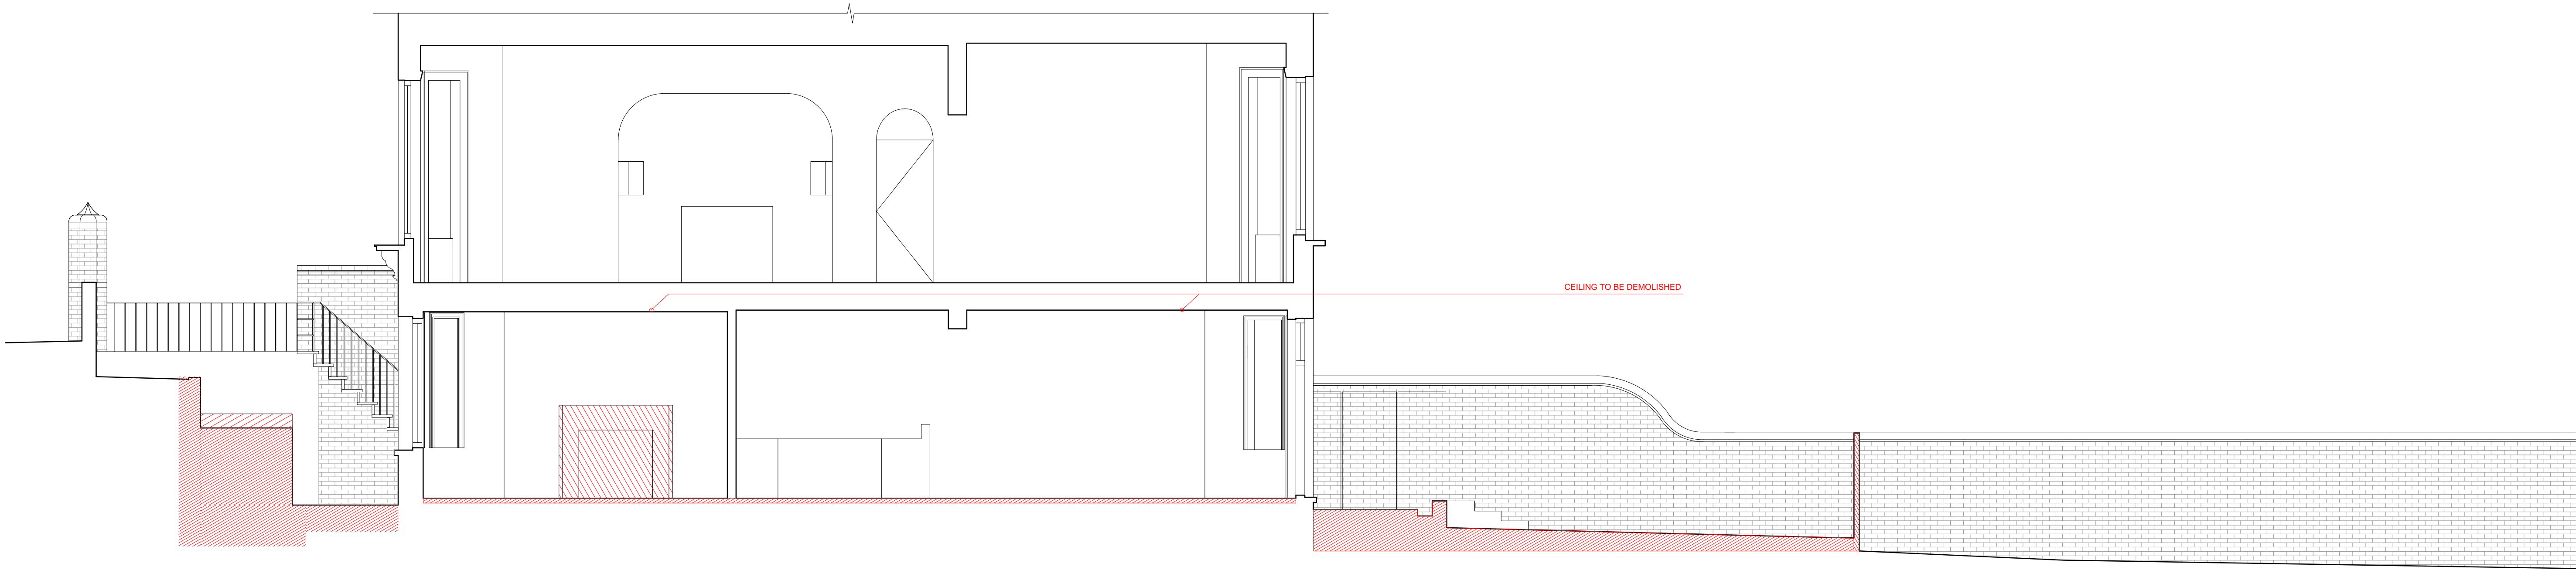

EXISTING SECTION 04

SCALE 1:50

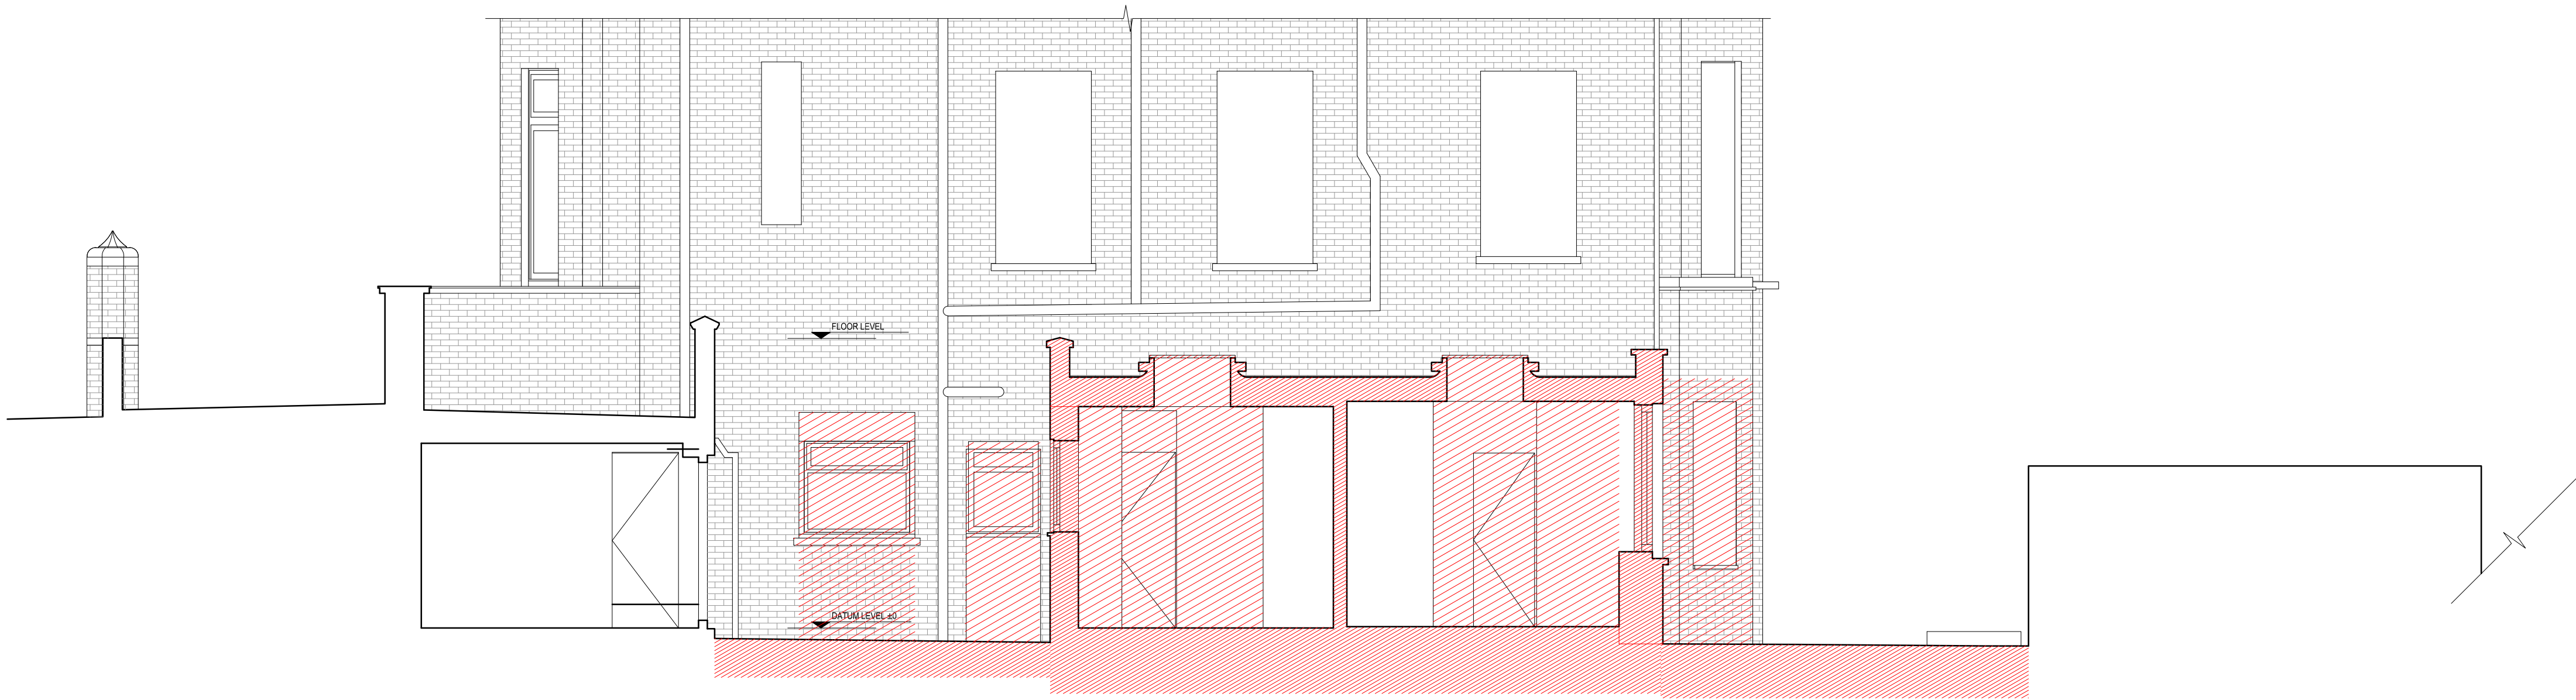

LBMV architects

Luis Montefusco Ltd
27 Elsbeth Mews, NW3 4LH, London
T+44 (0) 207 483 3880
info@lbmvarchitects.com
www.lbmvarchitects.com

DRAWING STATUS

STAGE B

A1

DRAWN

MC, UG

CHECKED

LM

DATE

02.08.2016

SCALE

1:50 @ A1

DRAWING TITLE

EXISTING SECTIONS

JOB NO

0050


DRAWING NO

A1005


GENERAL NOTE

1. This drawing should be removed from currency immediately when a revised version is issued.
2. All dimensions to be checked on site by the contractor. Discrepancies to be reported before proceeding with the works.
3. This drawing is copyrighted.
4. All dimensions in mm's.
5. All structural elements size and position to be verified from structural engineer drawings.
6. All services to be designed by contractor.
7. All skylights to be cleaned by specialist company.

DEMOLITION

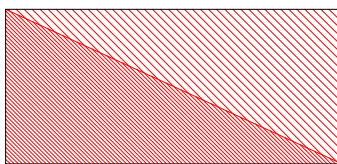


NOTE

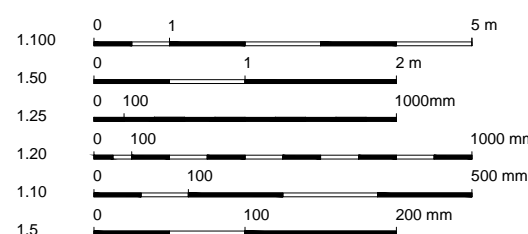

REV	DESCRIPTION	DATE	NAME
04		04/01/2017	000
05		07/2/2016	000
01		06/12/2016	000


EXISTING SECTION 05

SCALE 1:50

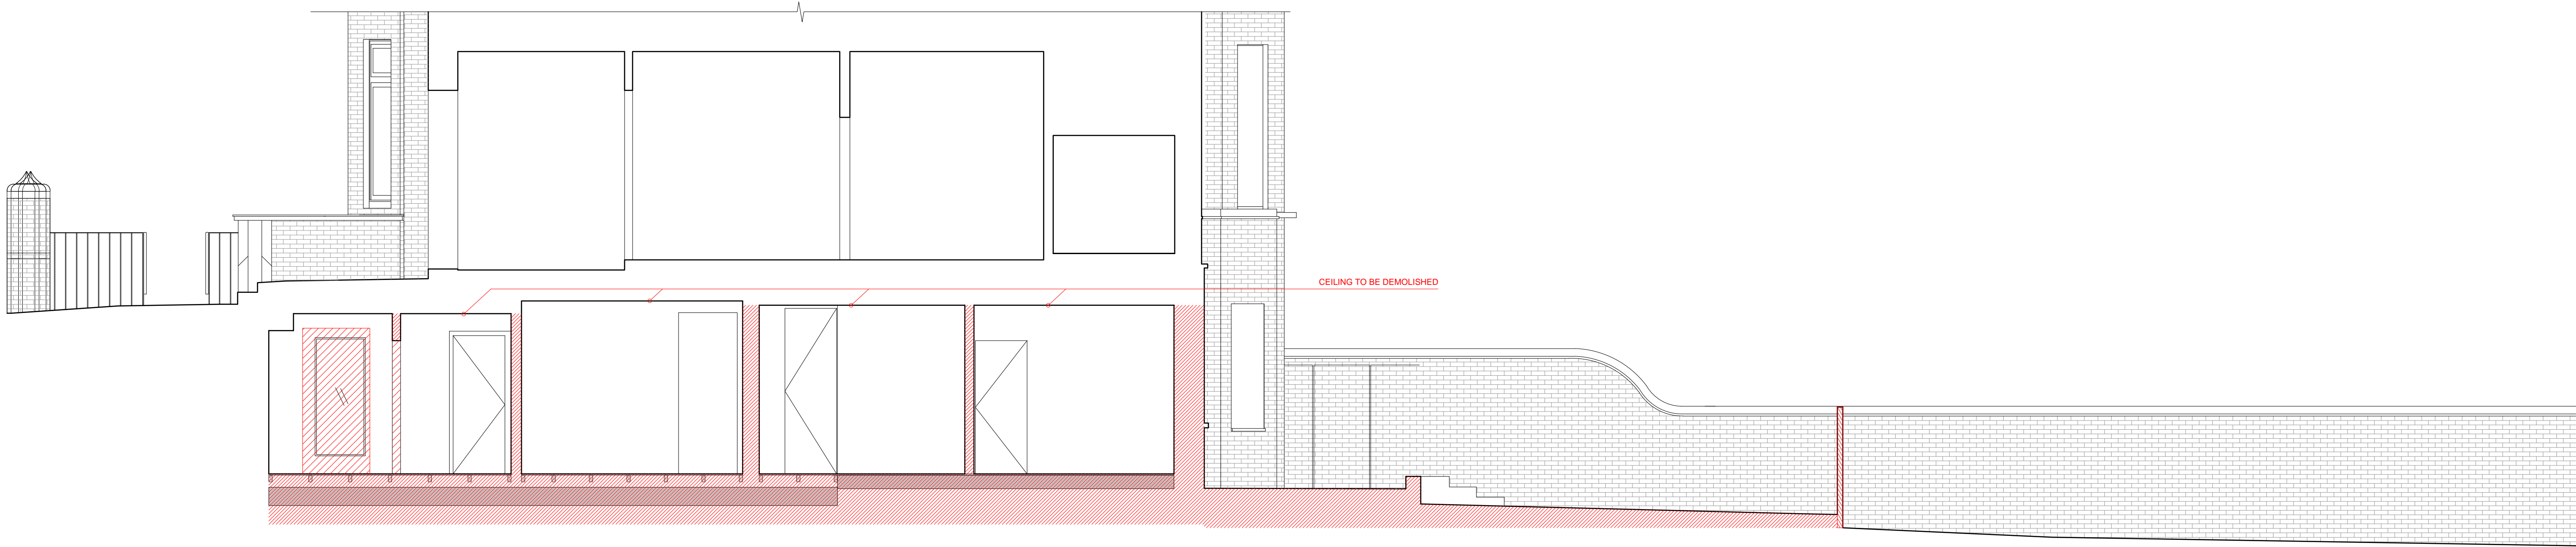

EXISTING SECTION 06

SCALE 1:50

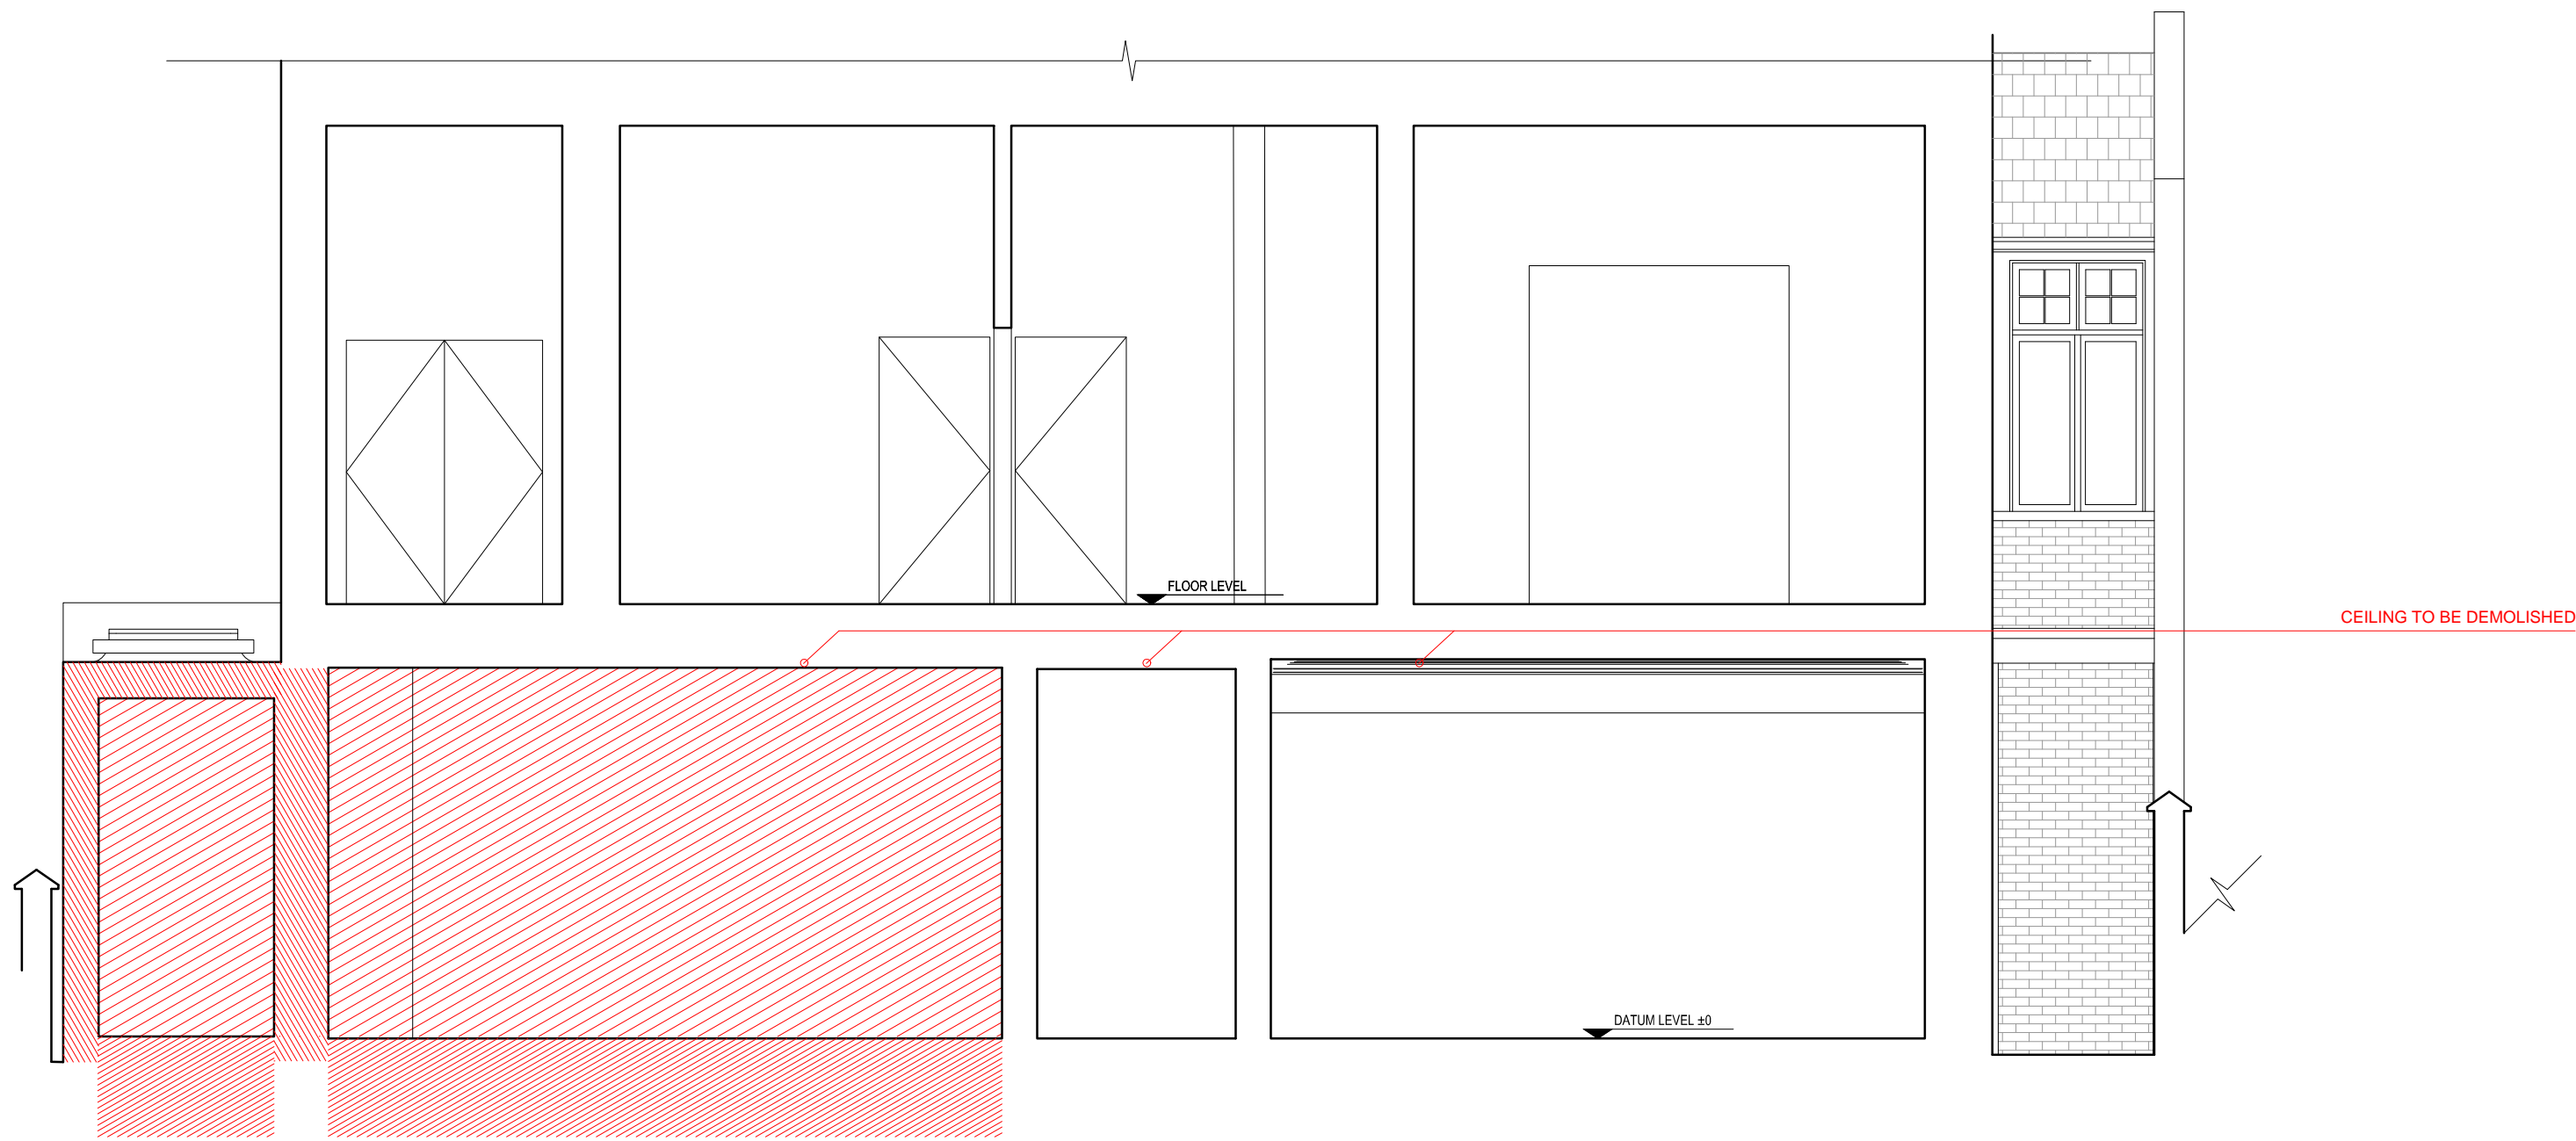

LBMV architects

Luis Montefusco Ltd
27 Elsbeth Mews, NW3 4LH, London
T+44 (0) 207 483 3880
info@lbmvarchitects.com
www.lbmvarchitects.com

STAGE B
SIDE EXTENSION
REAR EXTENSION
INTERNAL ALTERATIONS

05 Lyndhurst Gardens
NW3 5NR

A1

DRAWN
MC, UG

CHECKED
LM

DATE
02.08.2016

SCALE
1:50 @ A1


DRAWING TITLE
EXISTING SECTIONS

JOB NO
0050


DRAWING NO
A1006

GENERAL NOTE
1. This drawing should be removed from currency immediately when a revised version is issued.
2. All dimensions to be checked on site by the contractor. Discrepancies to be reported before proceeding with the works.
3. This drawing is copyrighted.
4. All dimensions in mm's.
5. All structural elements size and position to be verified from structural engineer drawings.
6. All services to be designed by contractor.
7. All skylights to be cleaned by specialist company.

DEMOLITION

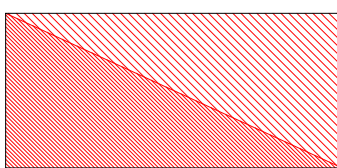

NOTE

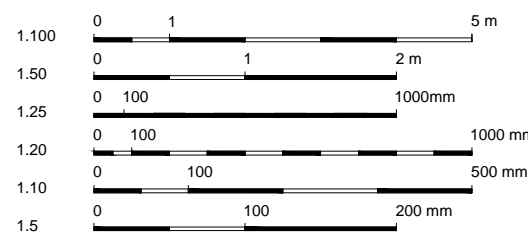

REV	DESCRIPTION	DATE	NAME
04		04/01/2017	000
05		07/12/2016	000
01		06/12/2016	000