



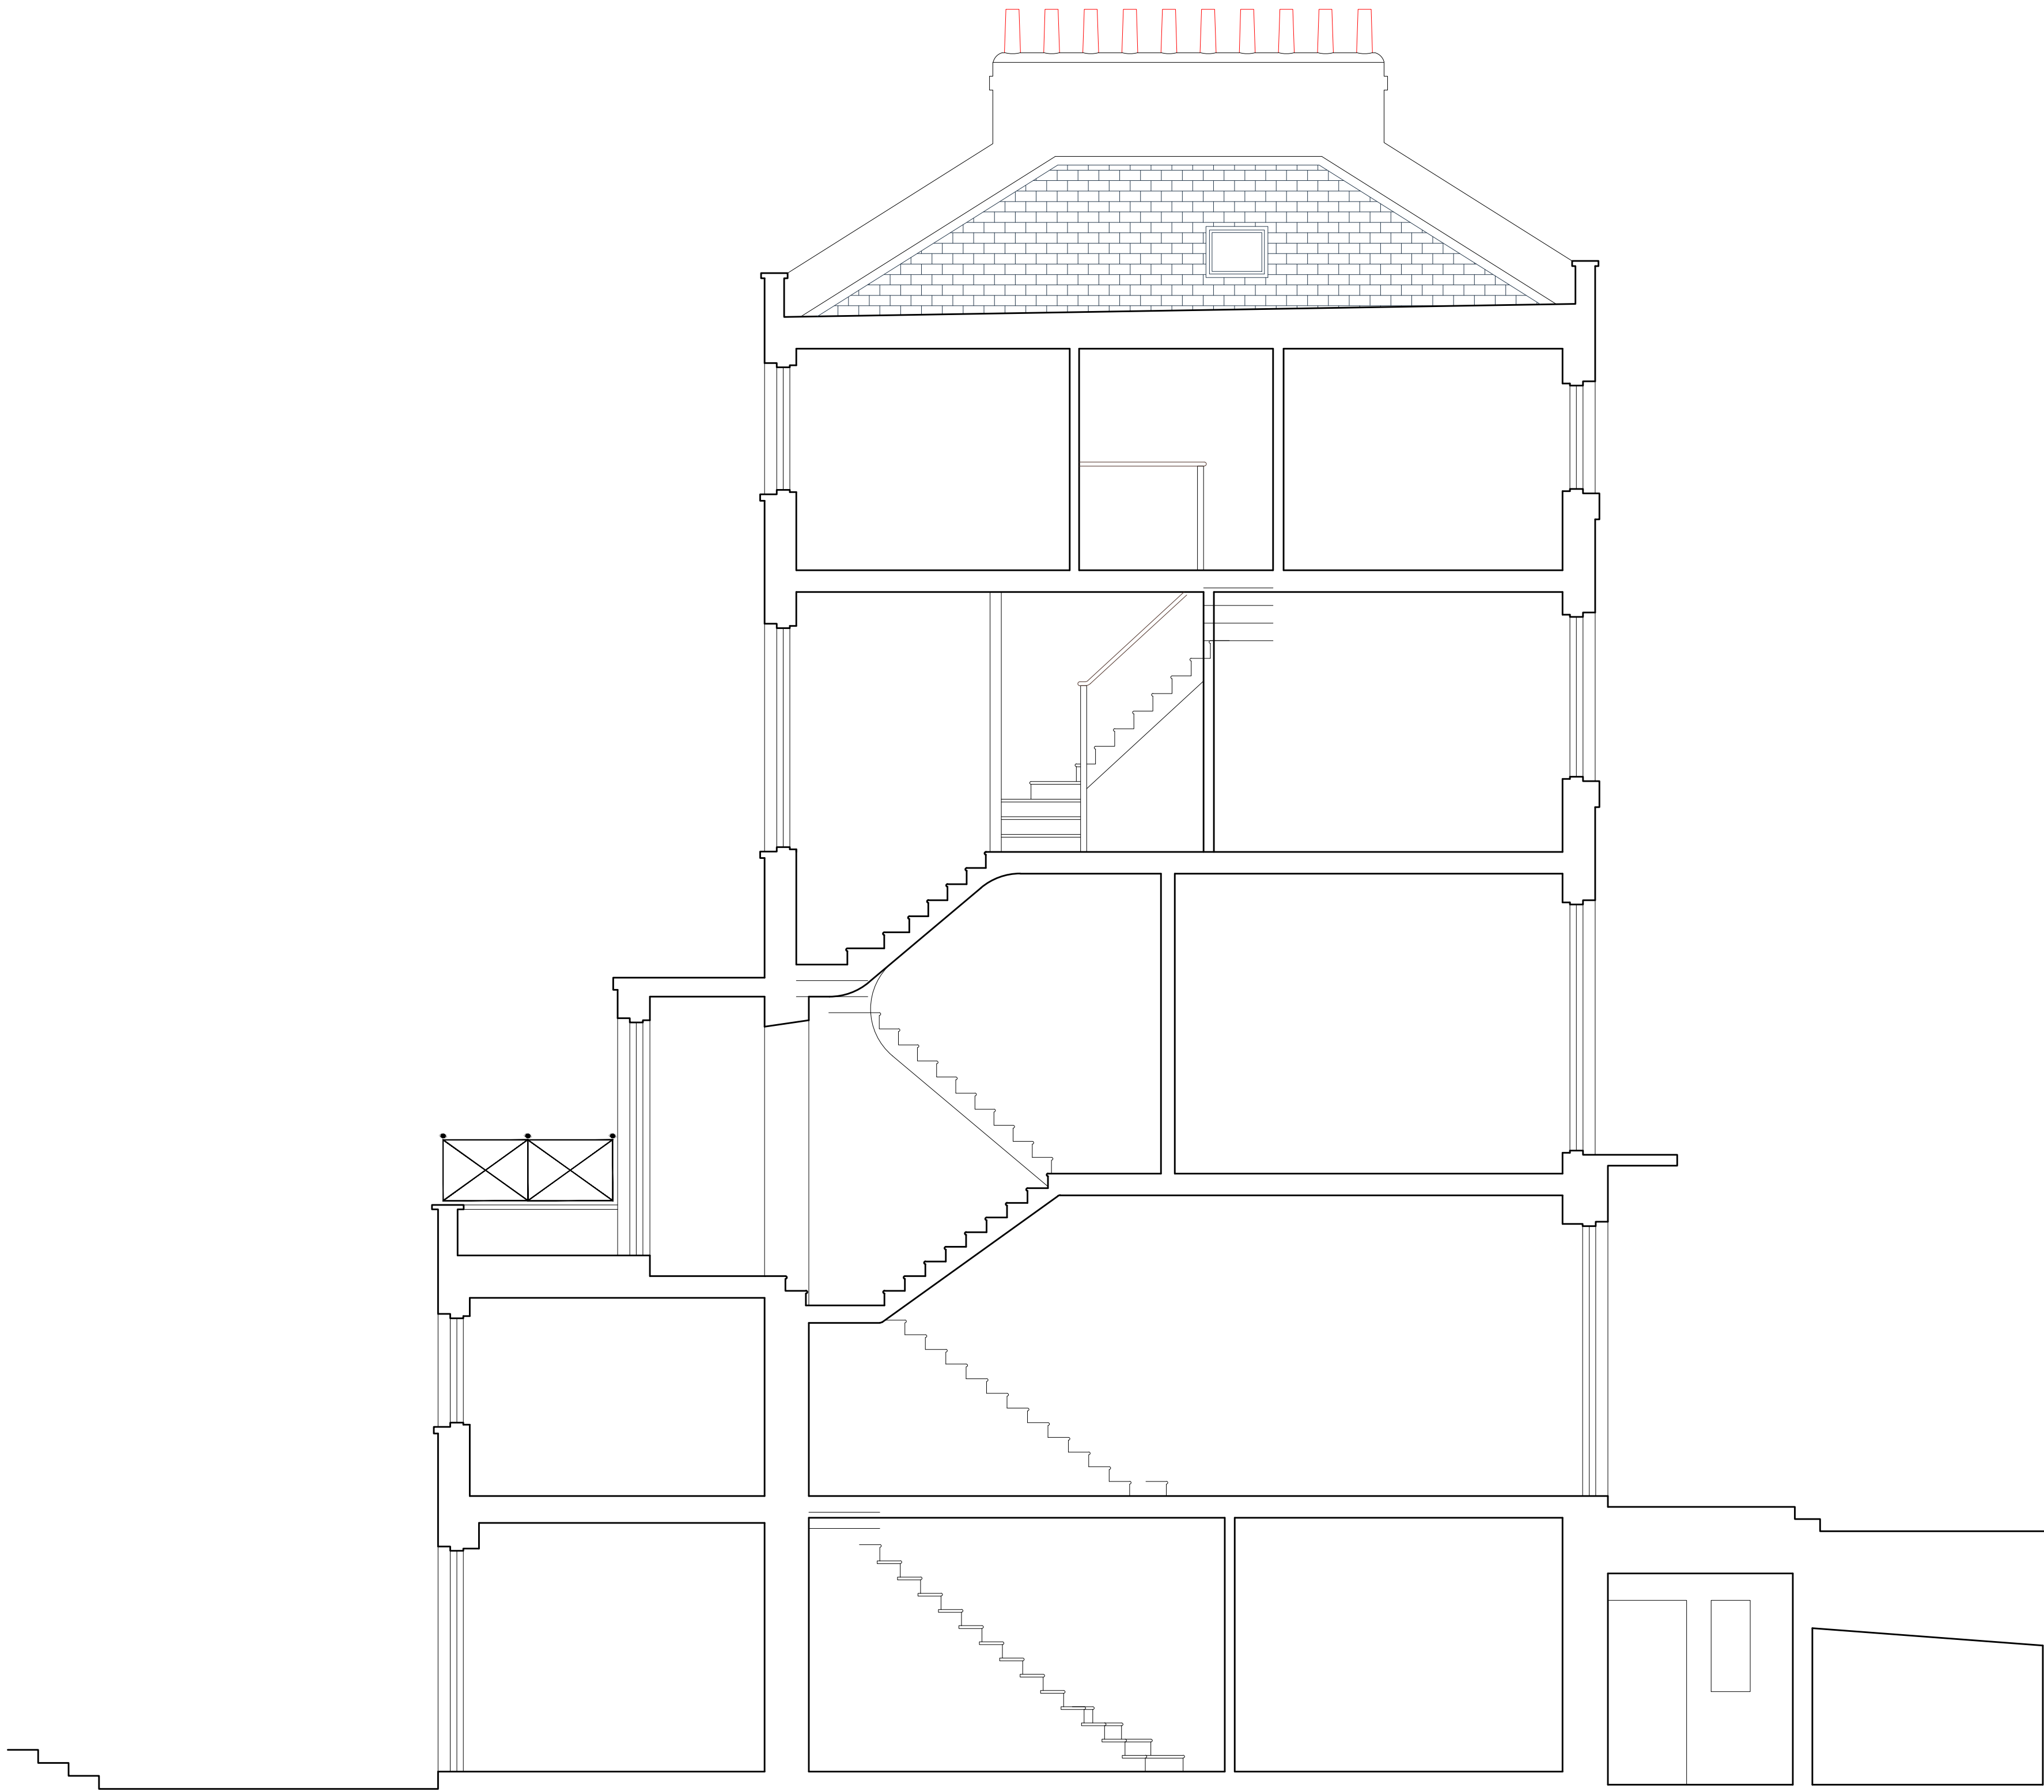

SECTION A



FRONT
ELEVATION

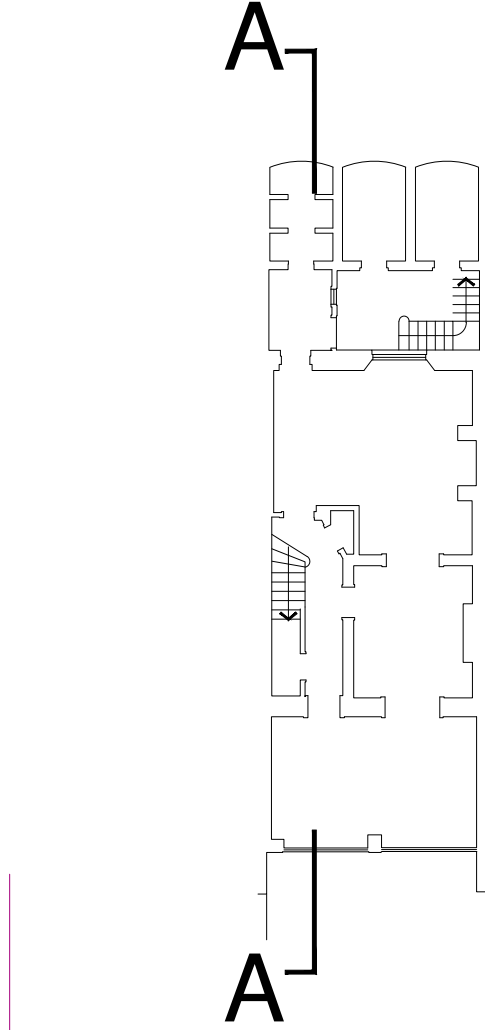

0 1 2 3 5m

Architecture and Design © Copyright

STEPHEN BRANDES ARCHITECTS
5 Spedan Close Hampstead London NW3 7XF
architects@brandes.co.uk Tel 020 7431 2225

Job Title
14 REGENTS PARK TERRACE
LONDON NW1

Drawing Title
SURVEY
FRONT ELEVATION & SECTION A

SCALE	1:50 @ A1	CAD Information
DATE	JUN 16	
DRAWN	SB	
ISSUE	SURVEY	

Job No.	Drawing No.	Rev.
575	LB 003	