


PROPOSED FRONT ELEVATION

Scale 1:50

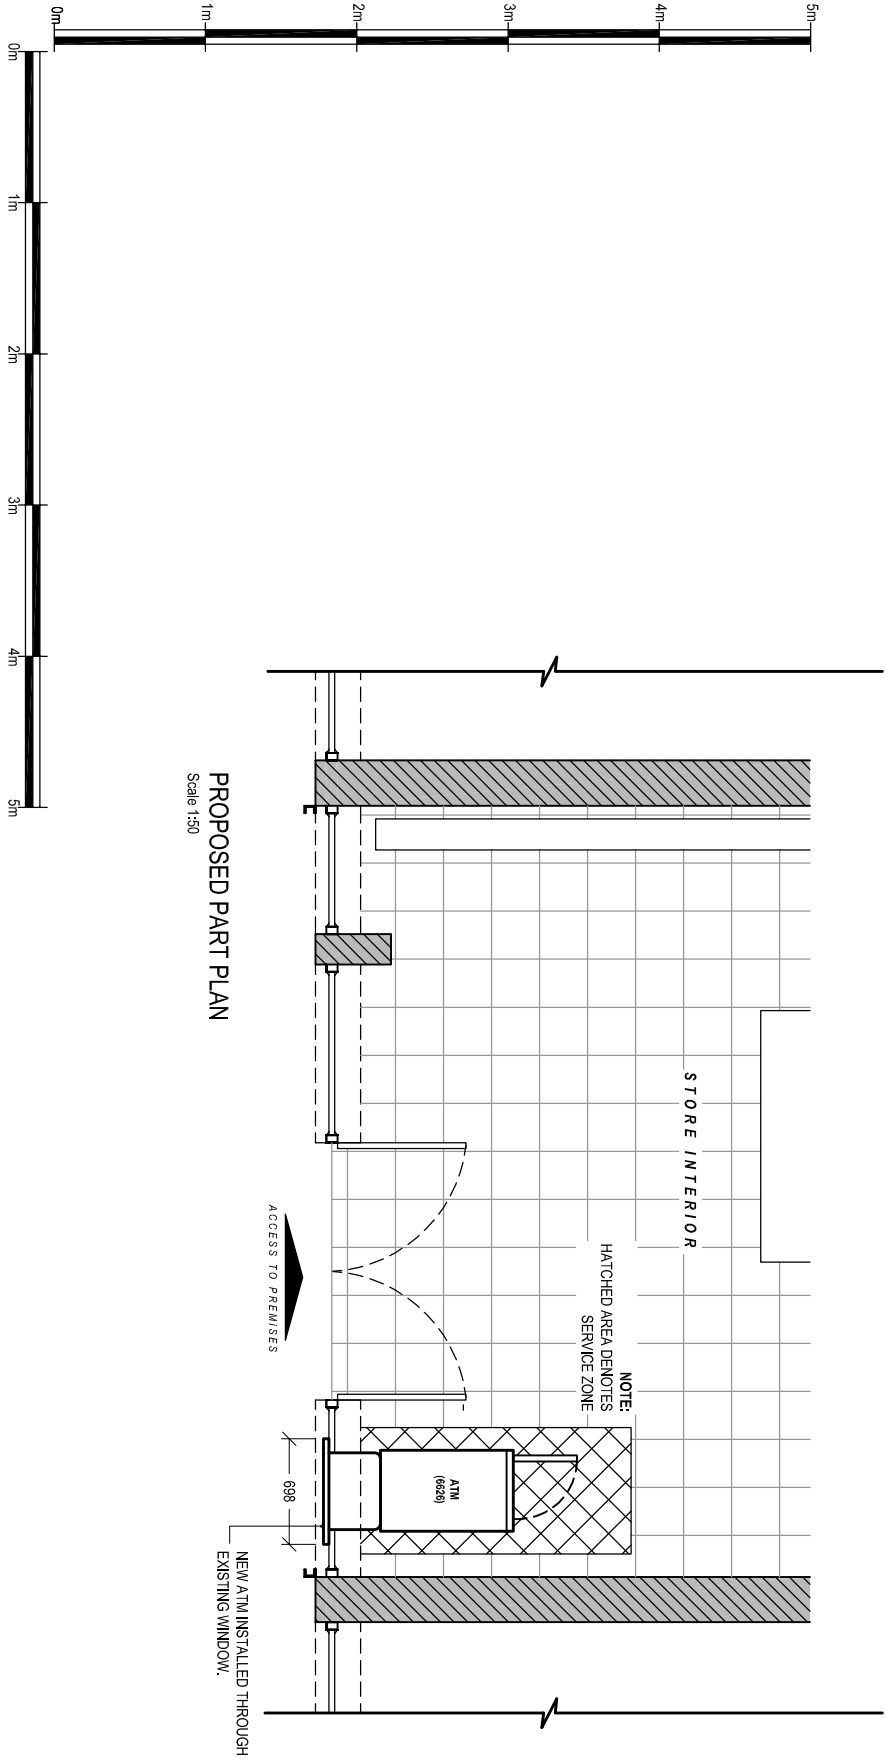

Date:	Comments:		By:
GENERAL NOTES:			
1) All dimensions in millimeters unless otherwise stated.			
Site:			
CAMDEN LOCKS			
11 Chalk Farm Road			
London			
NW1 8AG			
Drawing Title:			
Proposed Elevations and Plans			
Ref:	Date:	Rev:	
NM-01-2017-11-2	17-01-2017		
Scale:	Paper:	Date Rev:	
1:50	A3		