


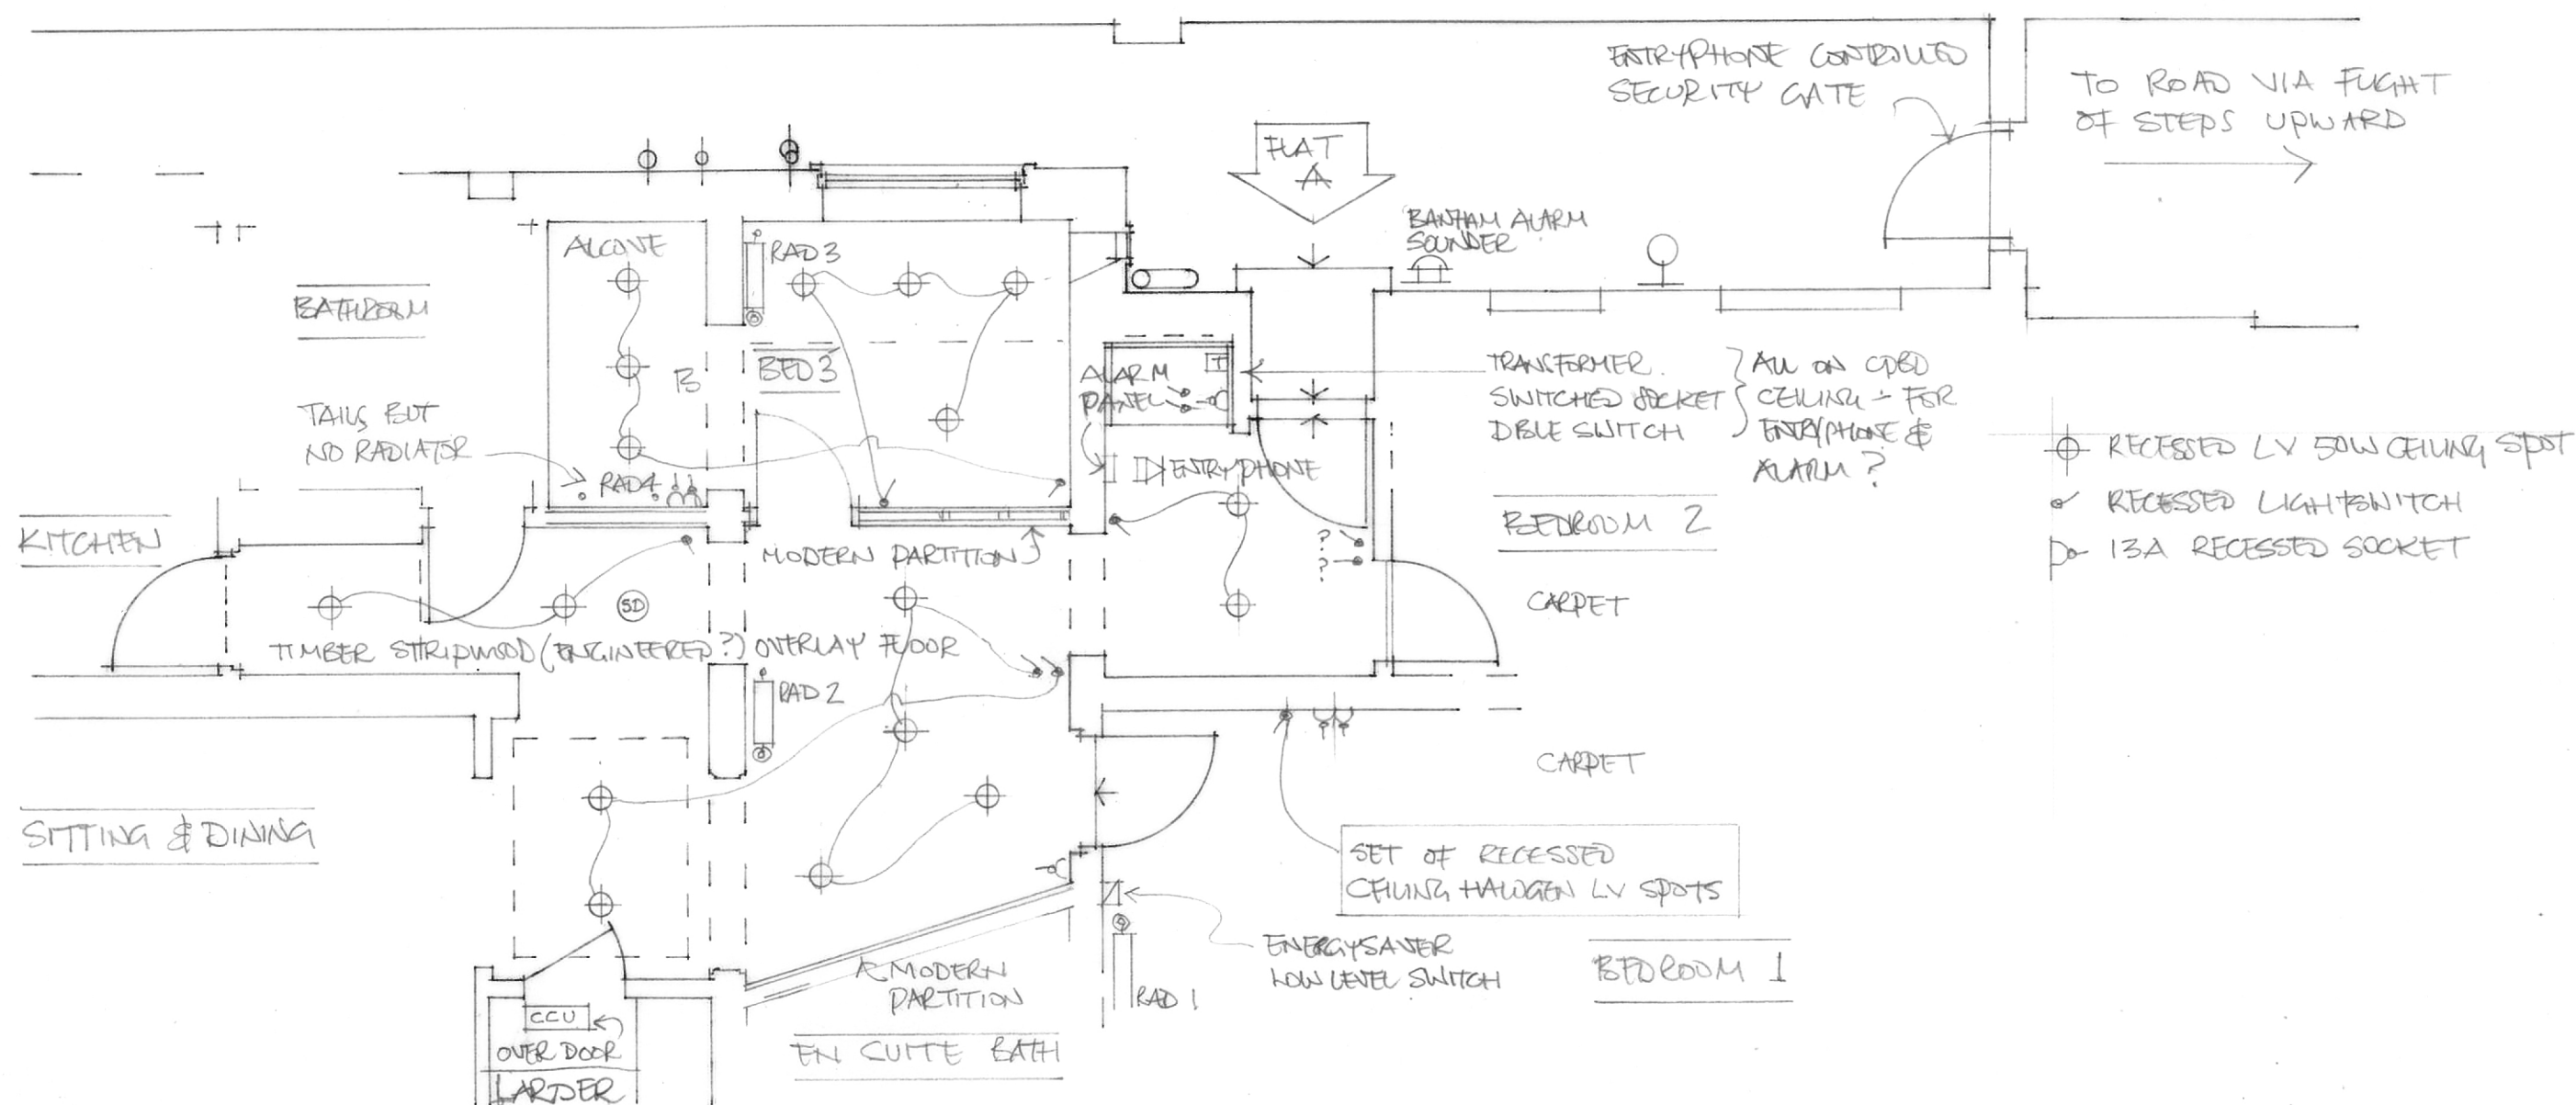

PROJECT 77a BELSIZE PARK GARDENS LONDON NW3 4JP RICHARD KAY

DRAWING LOWER GROUND FLOOR PLAN - PART
AS EXISTING

SCALE 1:50 @ A3 DATE 7.2016
Do not scale; check dimensions on site. ©

DRWG. NO. E.02

REV.

ARCHITECT
32 BRIGHTON ROAD
LONDON N16 8EG
t/f 020 7249 4067
e richard.kay@btconnect.com
www.richardkayarchitect.com