

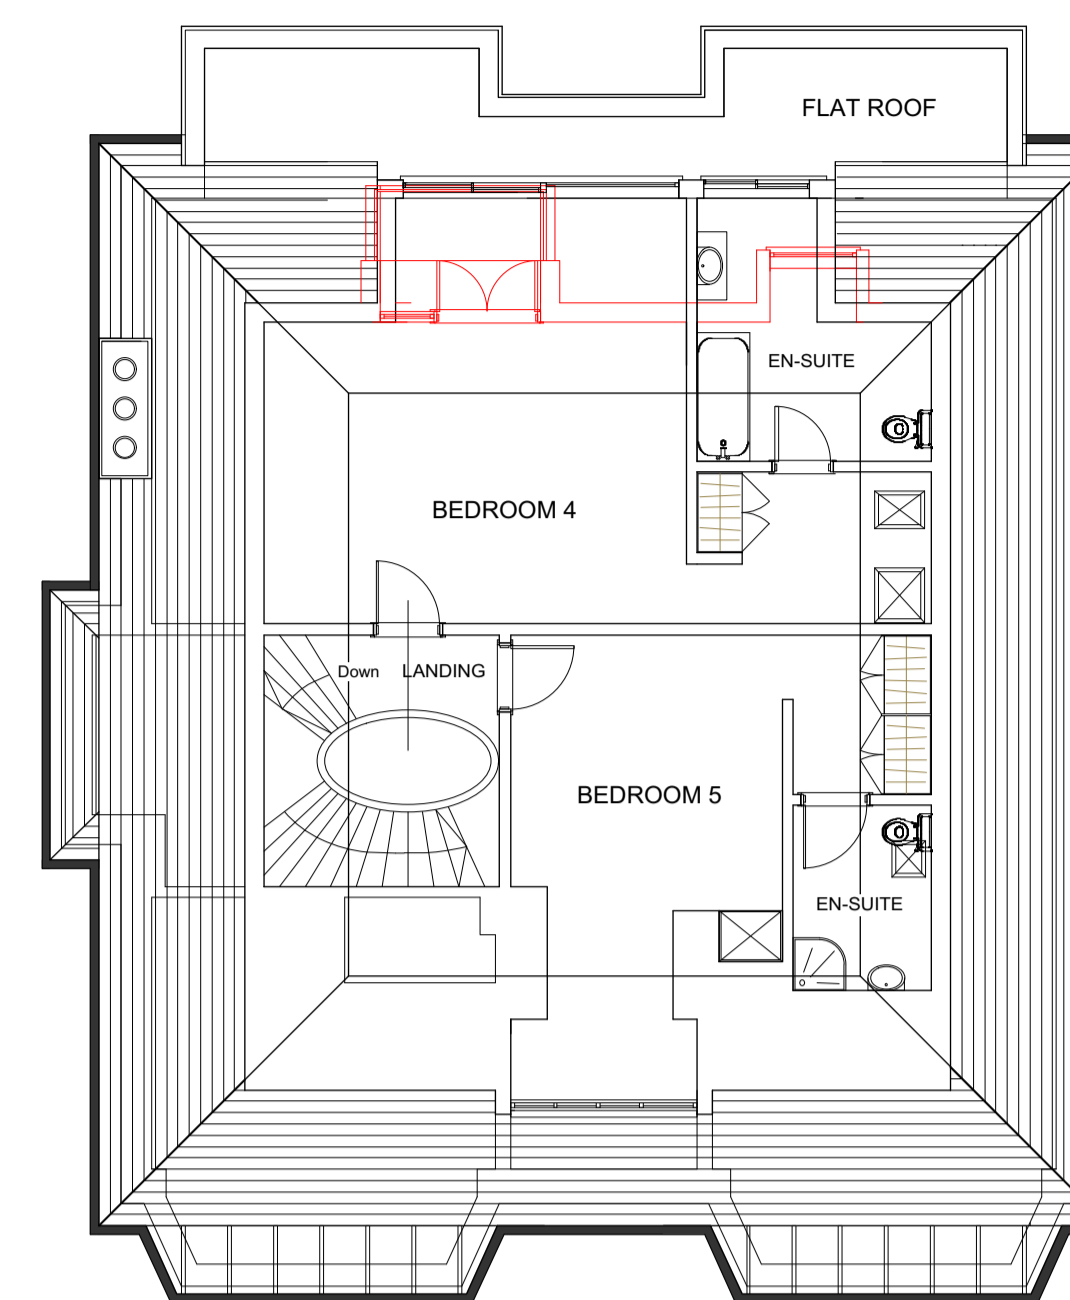


PROPOSED LOWER GROUND FLOOR PLAN
1:100


PROPOSED UPPER GROUND FLOOR PLAN
1:100

 


PROPOSED SECOND FLOOR PLAN
1:100

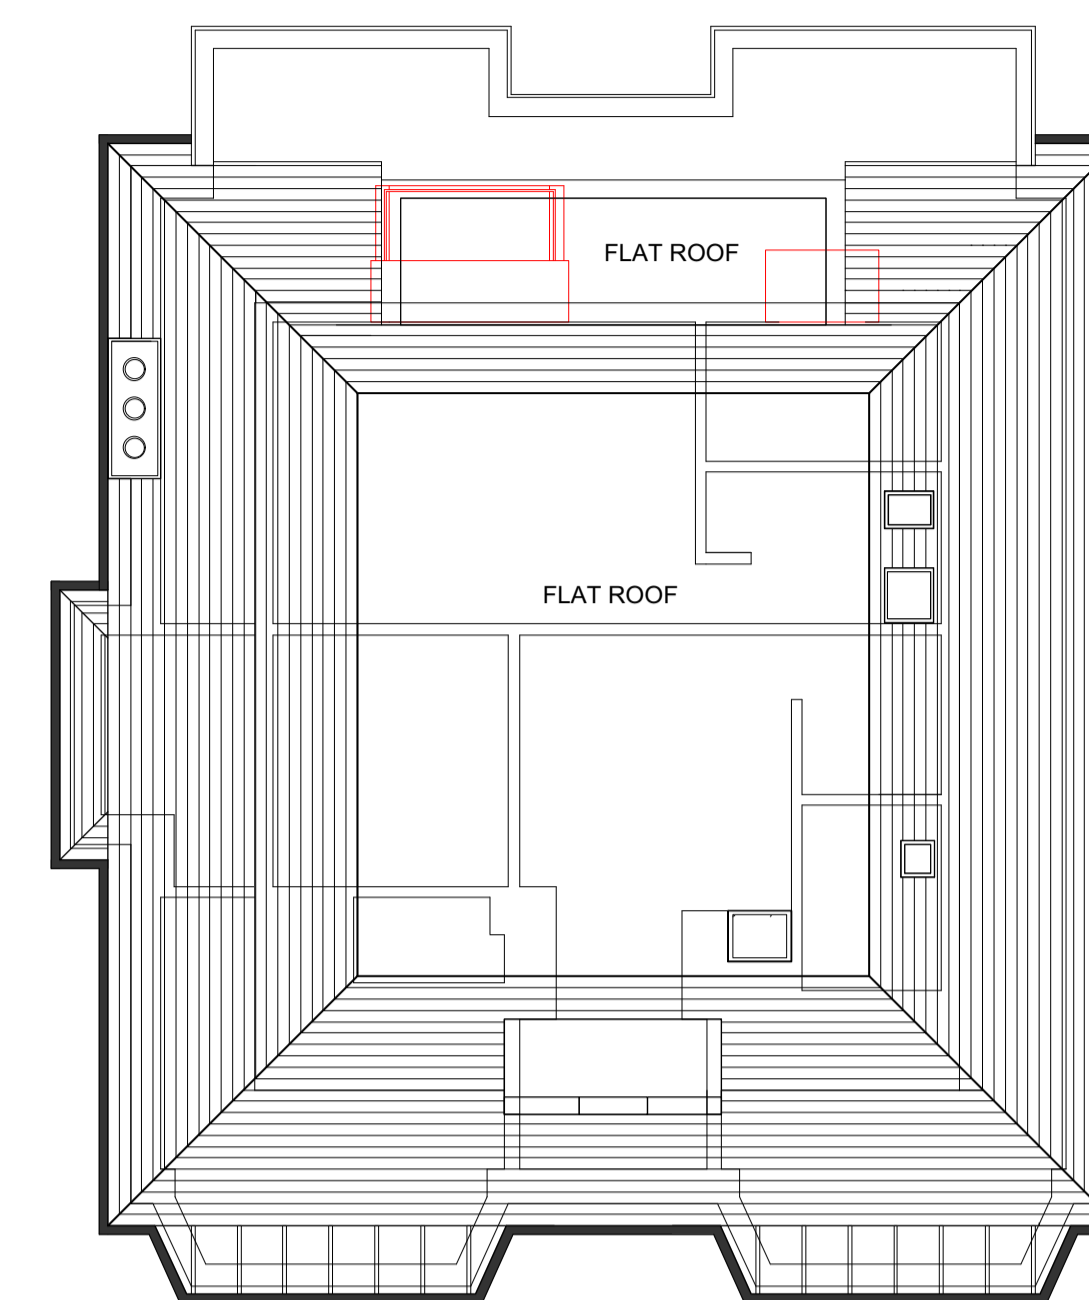

PROPOSED ROOF PLAN
1:100

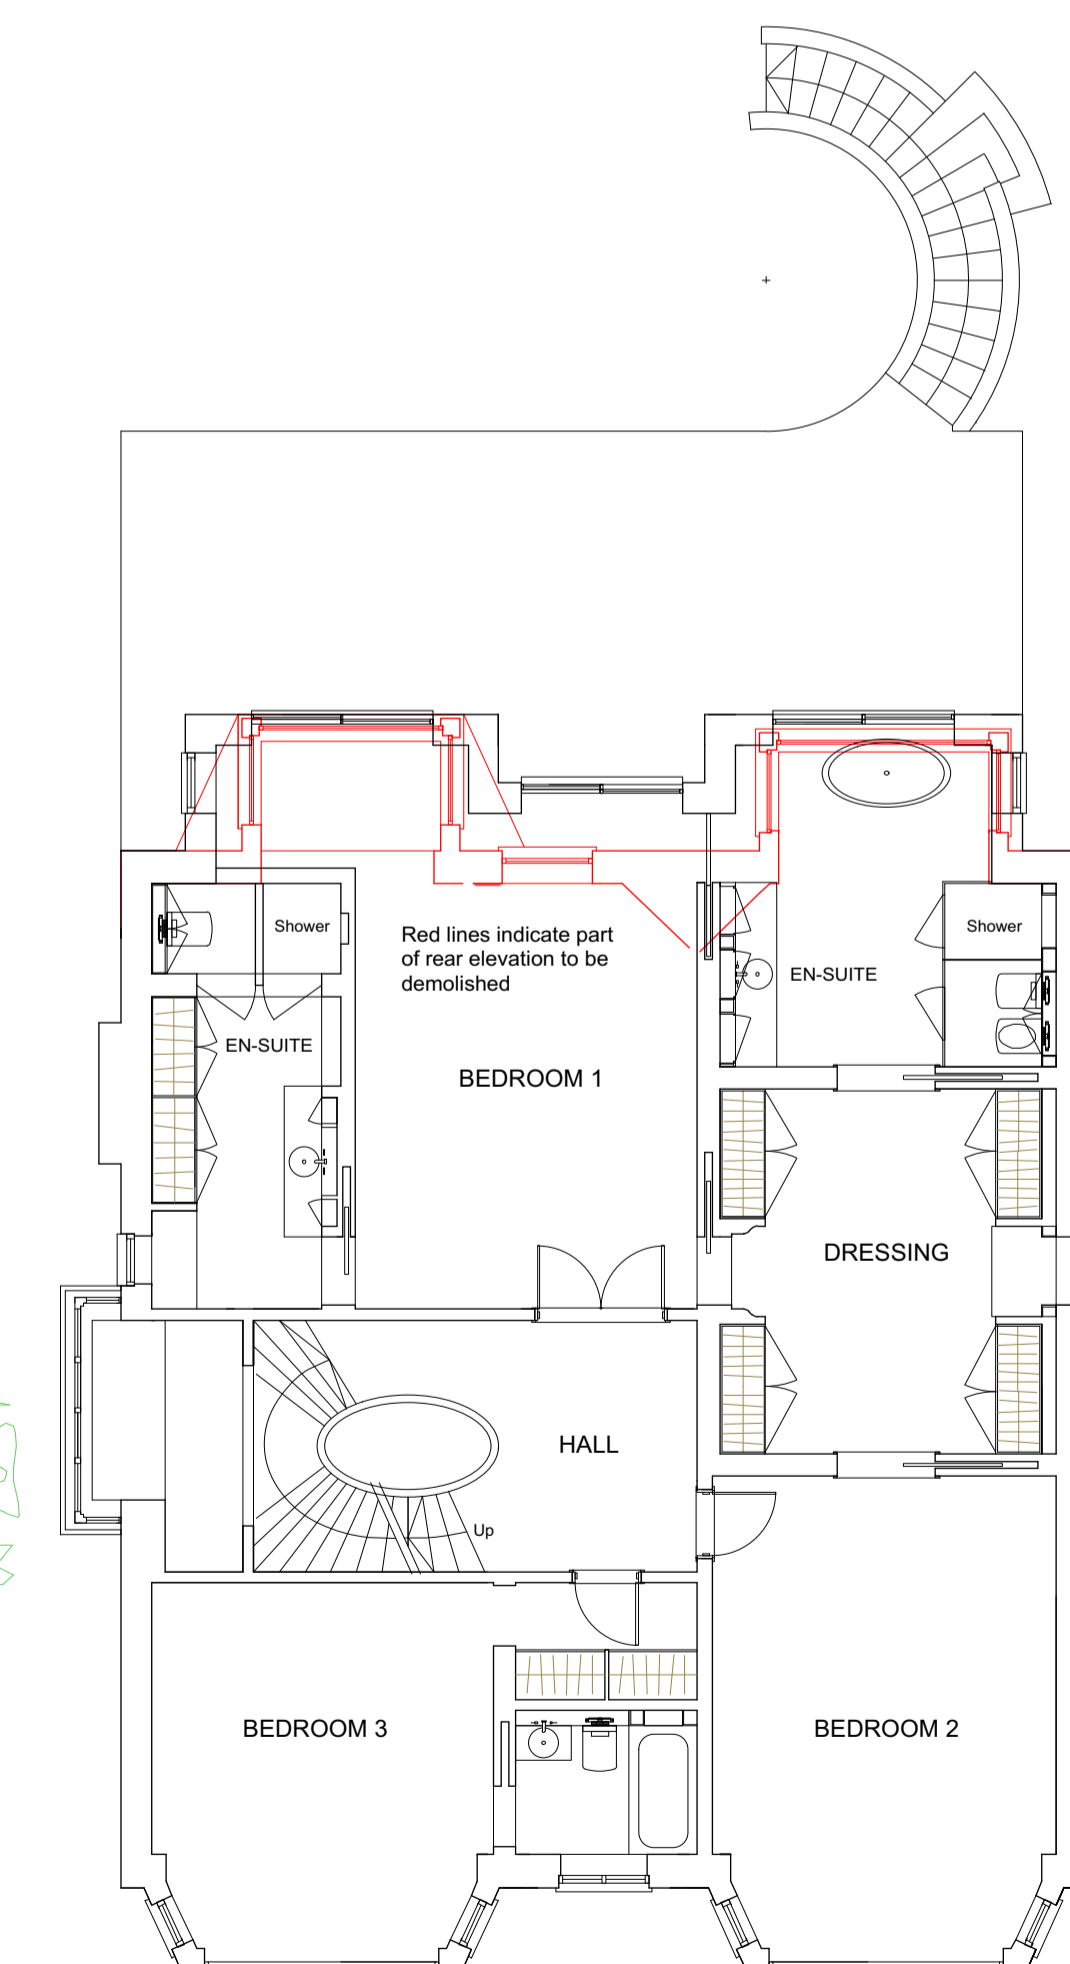

PROPOSED FIRST FLOOR PLAN
1:100

No.	Date	Issue Notes
		This Drawing Is For Design Analysis Only And Must Not Be Scaled For Setting Out Or Any Other Construction Purposes.
		All Dimensions Are To Be Checked On Site By Builder Before Work Commences. Any Discrepancies Between The Drawings And Site Conditions Must Be Reported To The Designer Before Work Commences.
		Any Work Commencing Before Approvals Have Been Granted Is At The Risk Of The Client And The Builder.
 <p>Unit 5, Sayer House Oxgate Lane London NW2 7JN</p>		
Job: ALTERATIONS TO: 59 REDINGTON RD, HAMPSTEAD, LONDON, NW3 7RP		
Drawing Title: PROPOSED FLOOR PLANS		
Telephone: 0208 450 5747	Project ID: MR UDI SHELEG	
Drawn By: JS	Scale: 1:100 @ A1	
Date: DEC 2016	Drawing No.:	
CAD File Name: 59 REDINGTON ROAD		UPPA03-226-2015