

No.	Date	Issue Notes
A	13/2/15	PLANNING ISSUE


Copyright for these drawings remains with Cove Burgess Architects LLP. All dimensions to be checked on site prior to construction. Any discrepancies to be brought to the attention of the architect, prior to construction.

Project Title
77-79 Charlotte Street

Sheet Title
Basement Floor
Demolition

Scale	Date Printed
1:100 @ A3	13/2/15
Drawing No.	Revision
2128/0249	A

COVEBURGESS

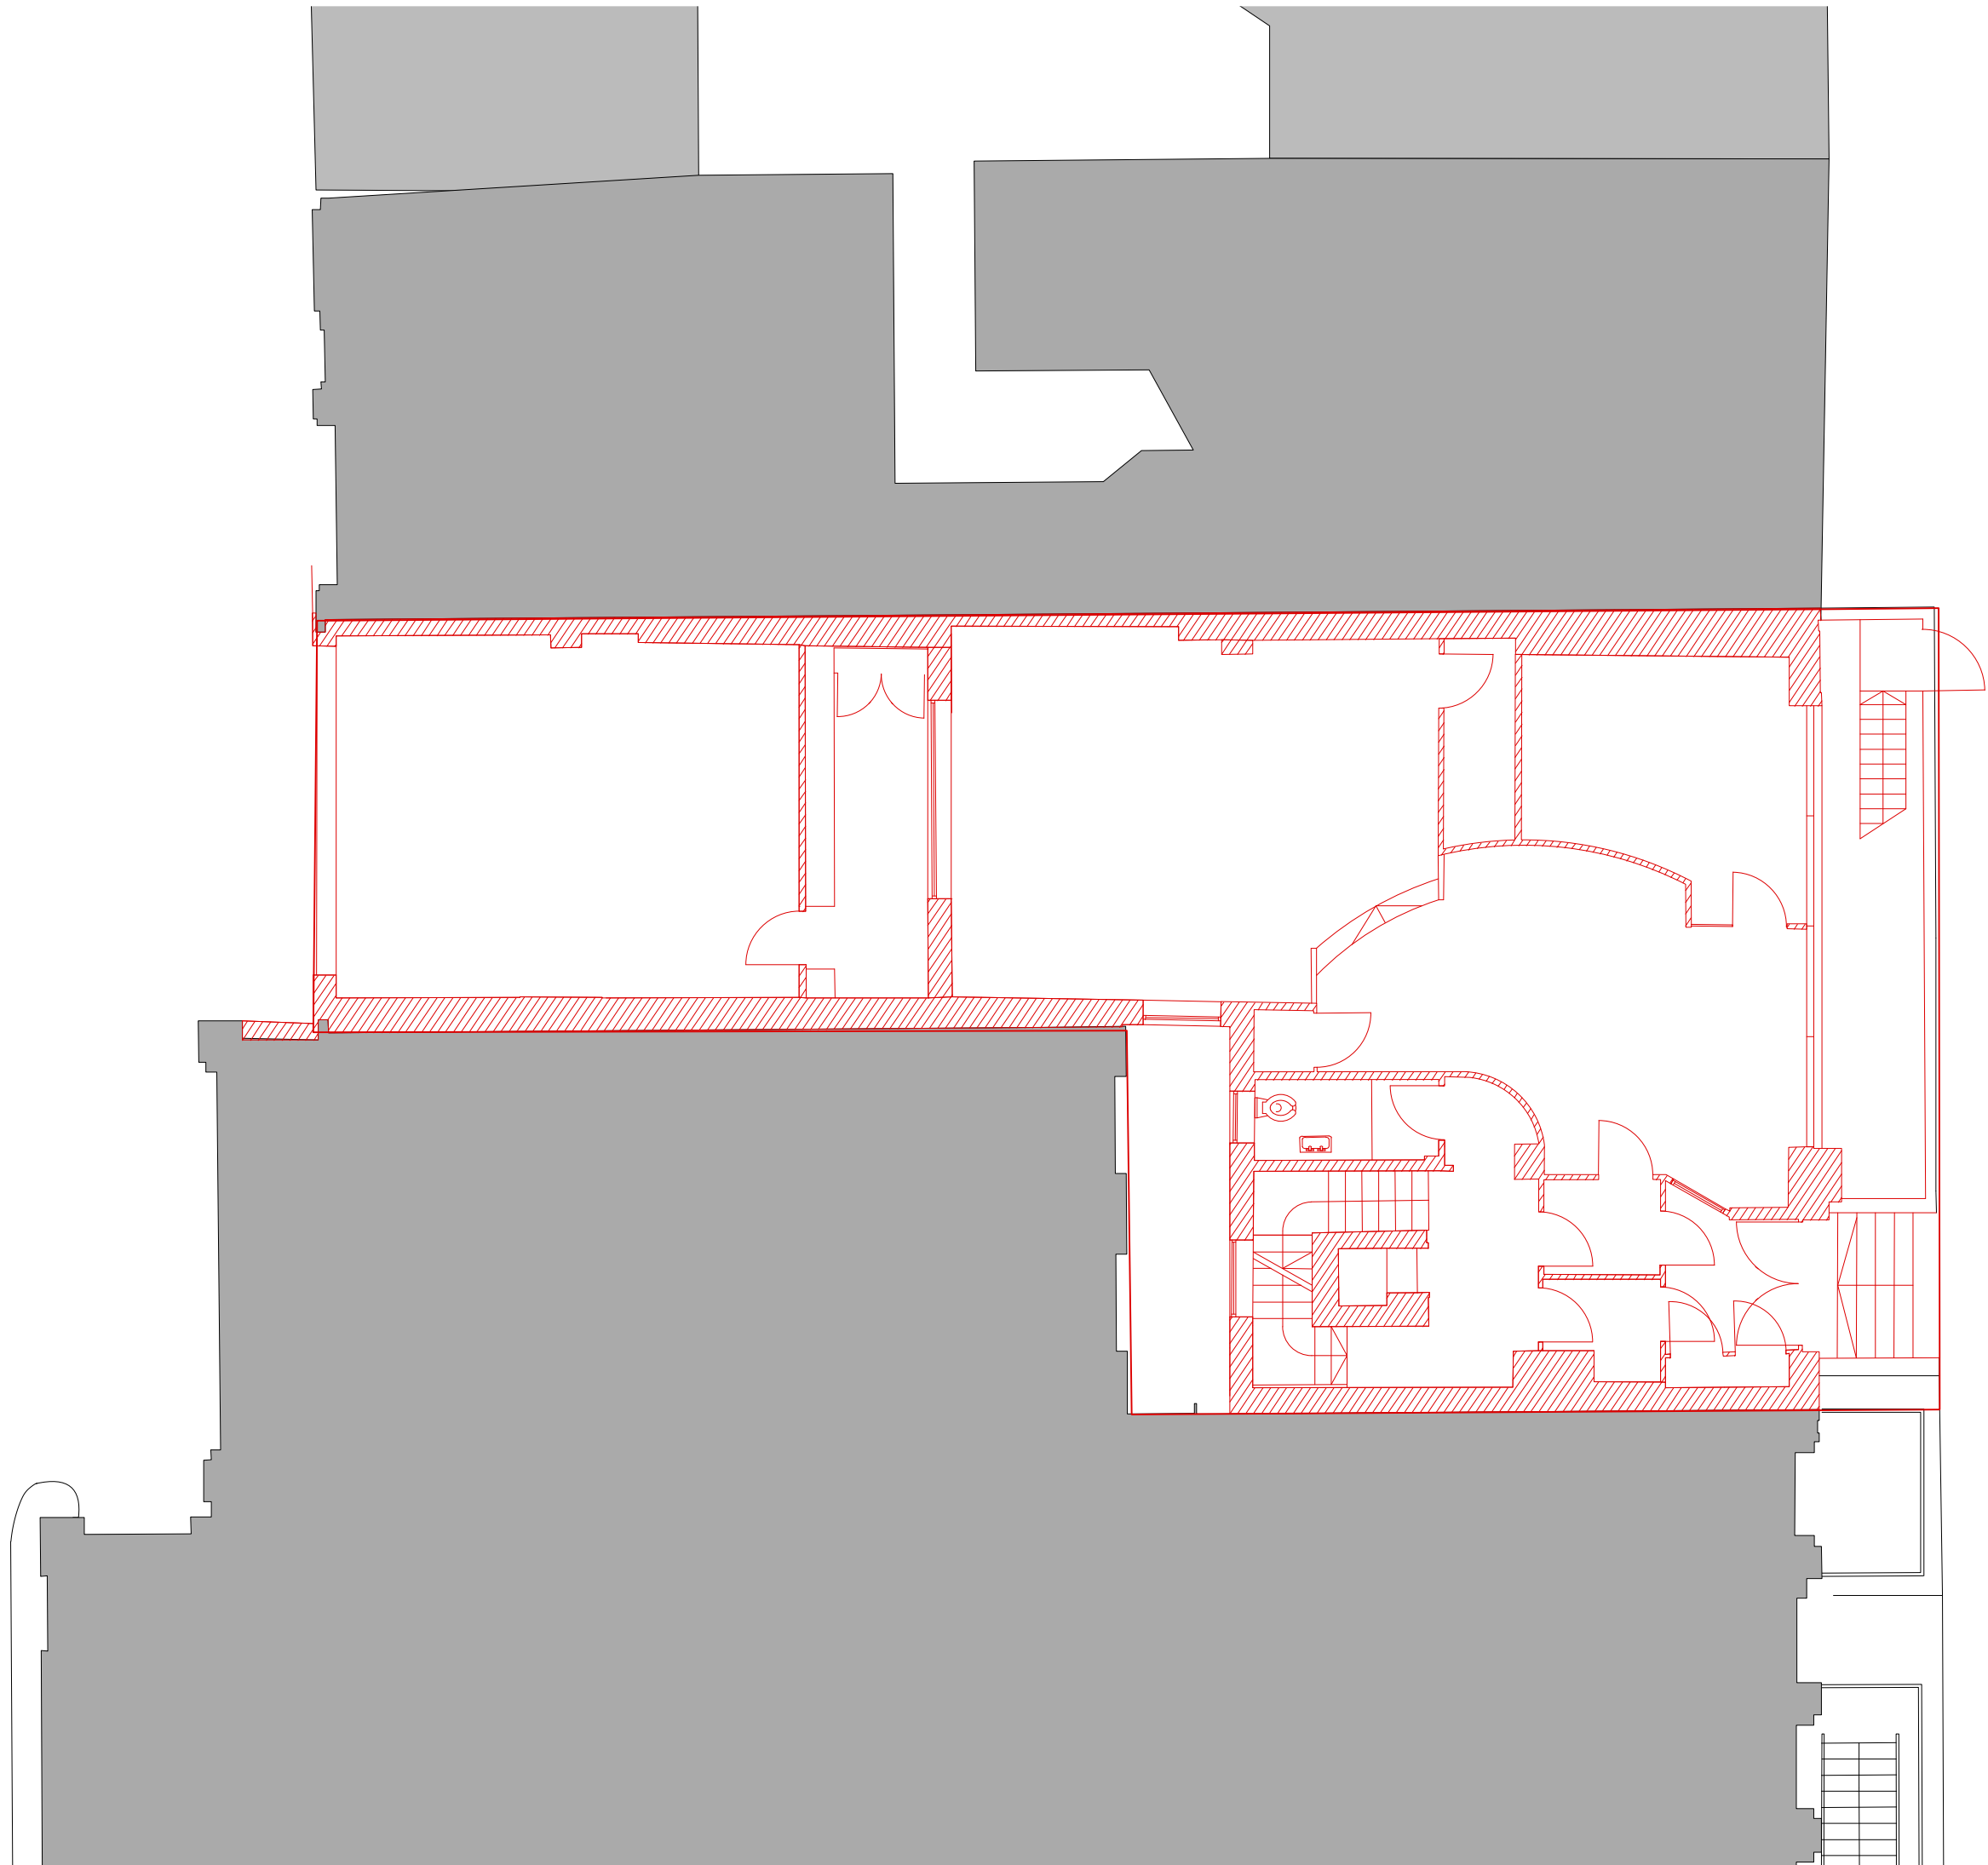

No.	Date	Issue Notes
A	13/2/15	PLANNING ISSUE

Copyright for these drawings remains with Cove Burgess Architects LLP. All dimensions to be checked on site prior to construction. Any discrepancies to be brought to the attention of the architect, prior to construction.

Project Title
77-79 Charlotte Street

Sheet Title
Ground Floor
Demolition


Scale
1:100 @ A3

Date Printed
13/2/15

Drawing No.
2128/0250

Revision
A

COVEBURGESS

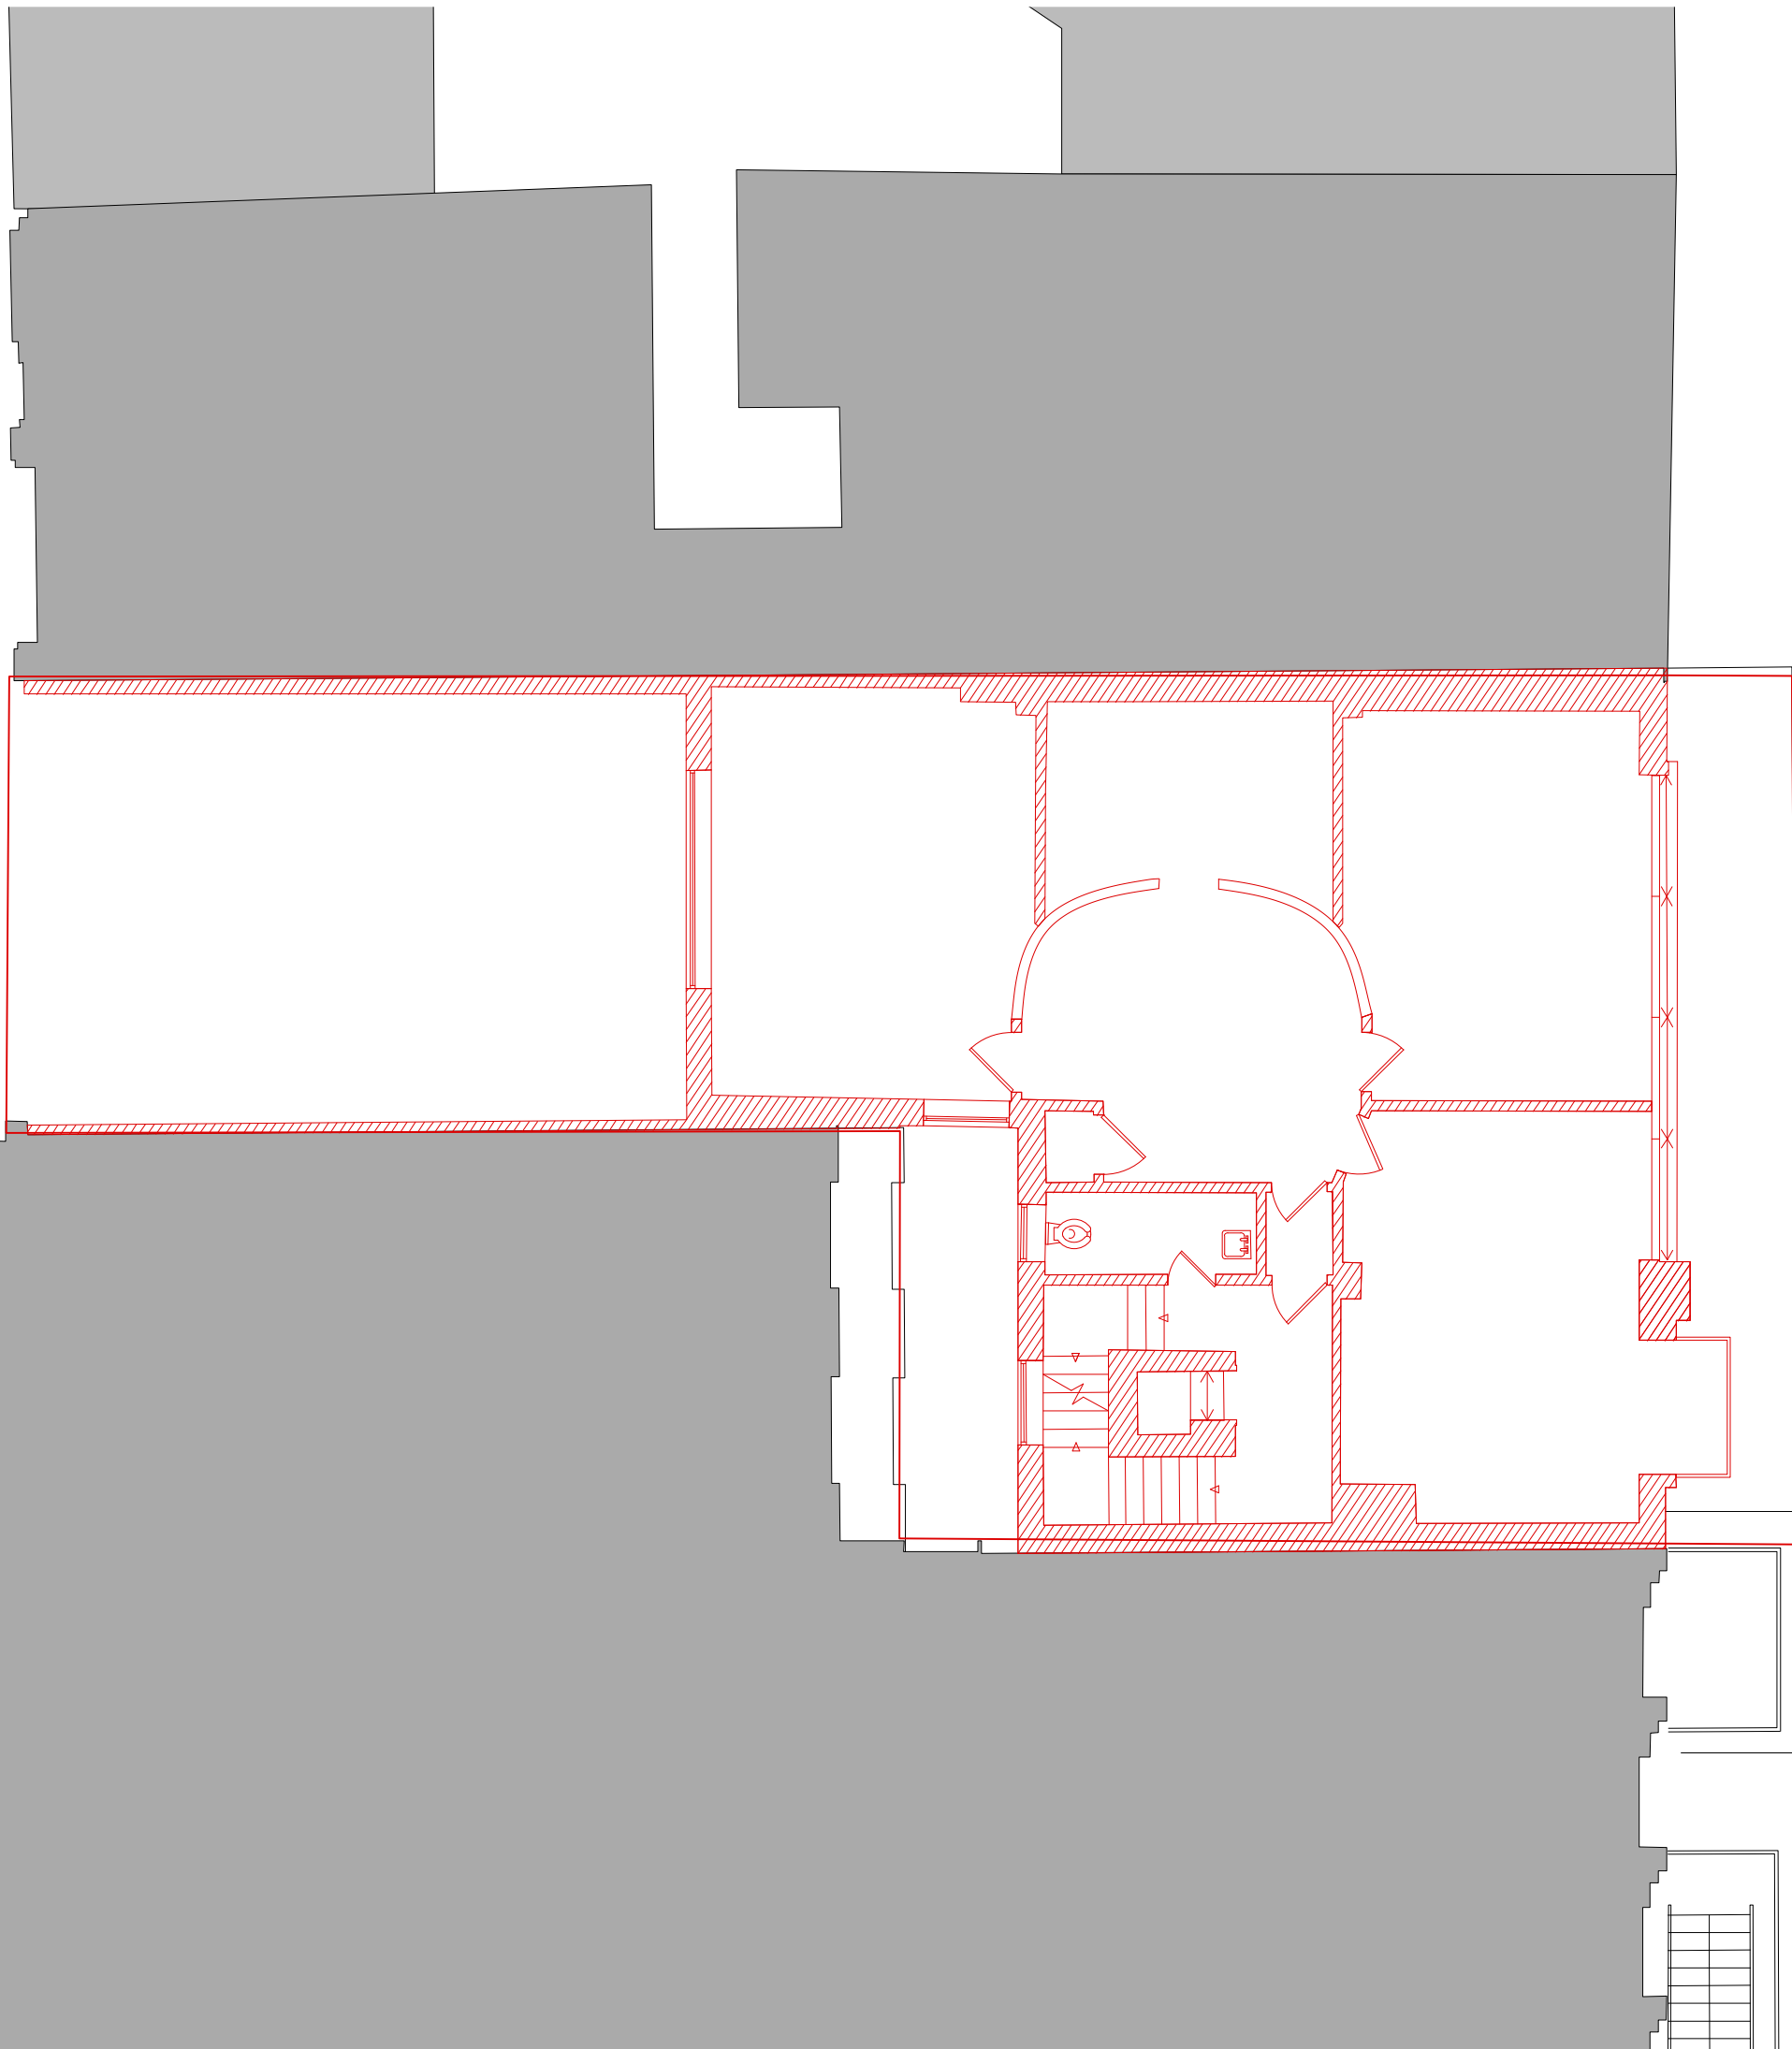

No.	Date	Issue Notes
A	13/2/15	PLANNING ISSUE

Copyright for these drawings remains with Cove Burgess Architects LLP. All dimensions to be checked on site prior to construction. Any discrepancies to be brought to the attention of the architect, prior to construction.

Project Title
77-79 Charlotte Street

Sheet Title
First Floor
Demolition


Scale
1:100 @ A3

Date Printed
13/2/15

Drawing No.
2128/0251

Revision
A

COVEBURGESS

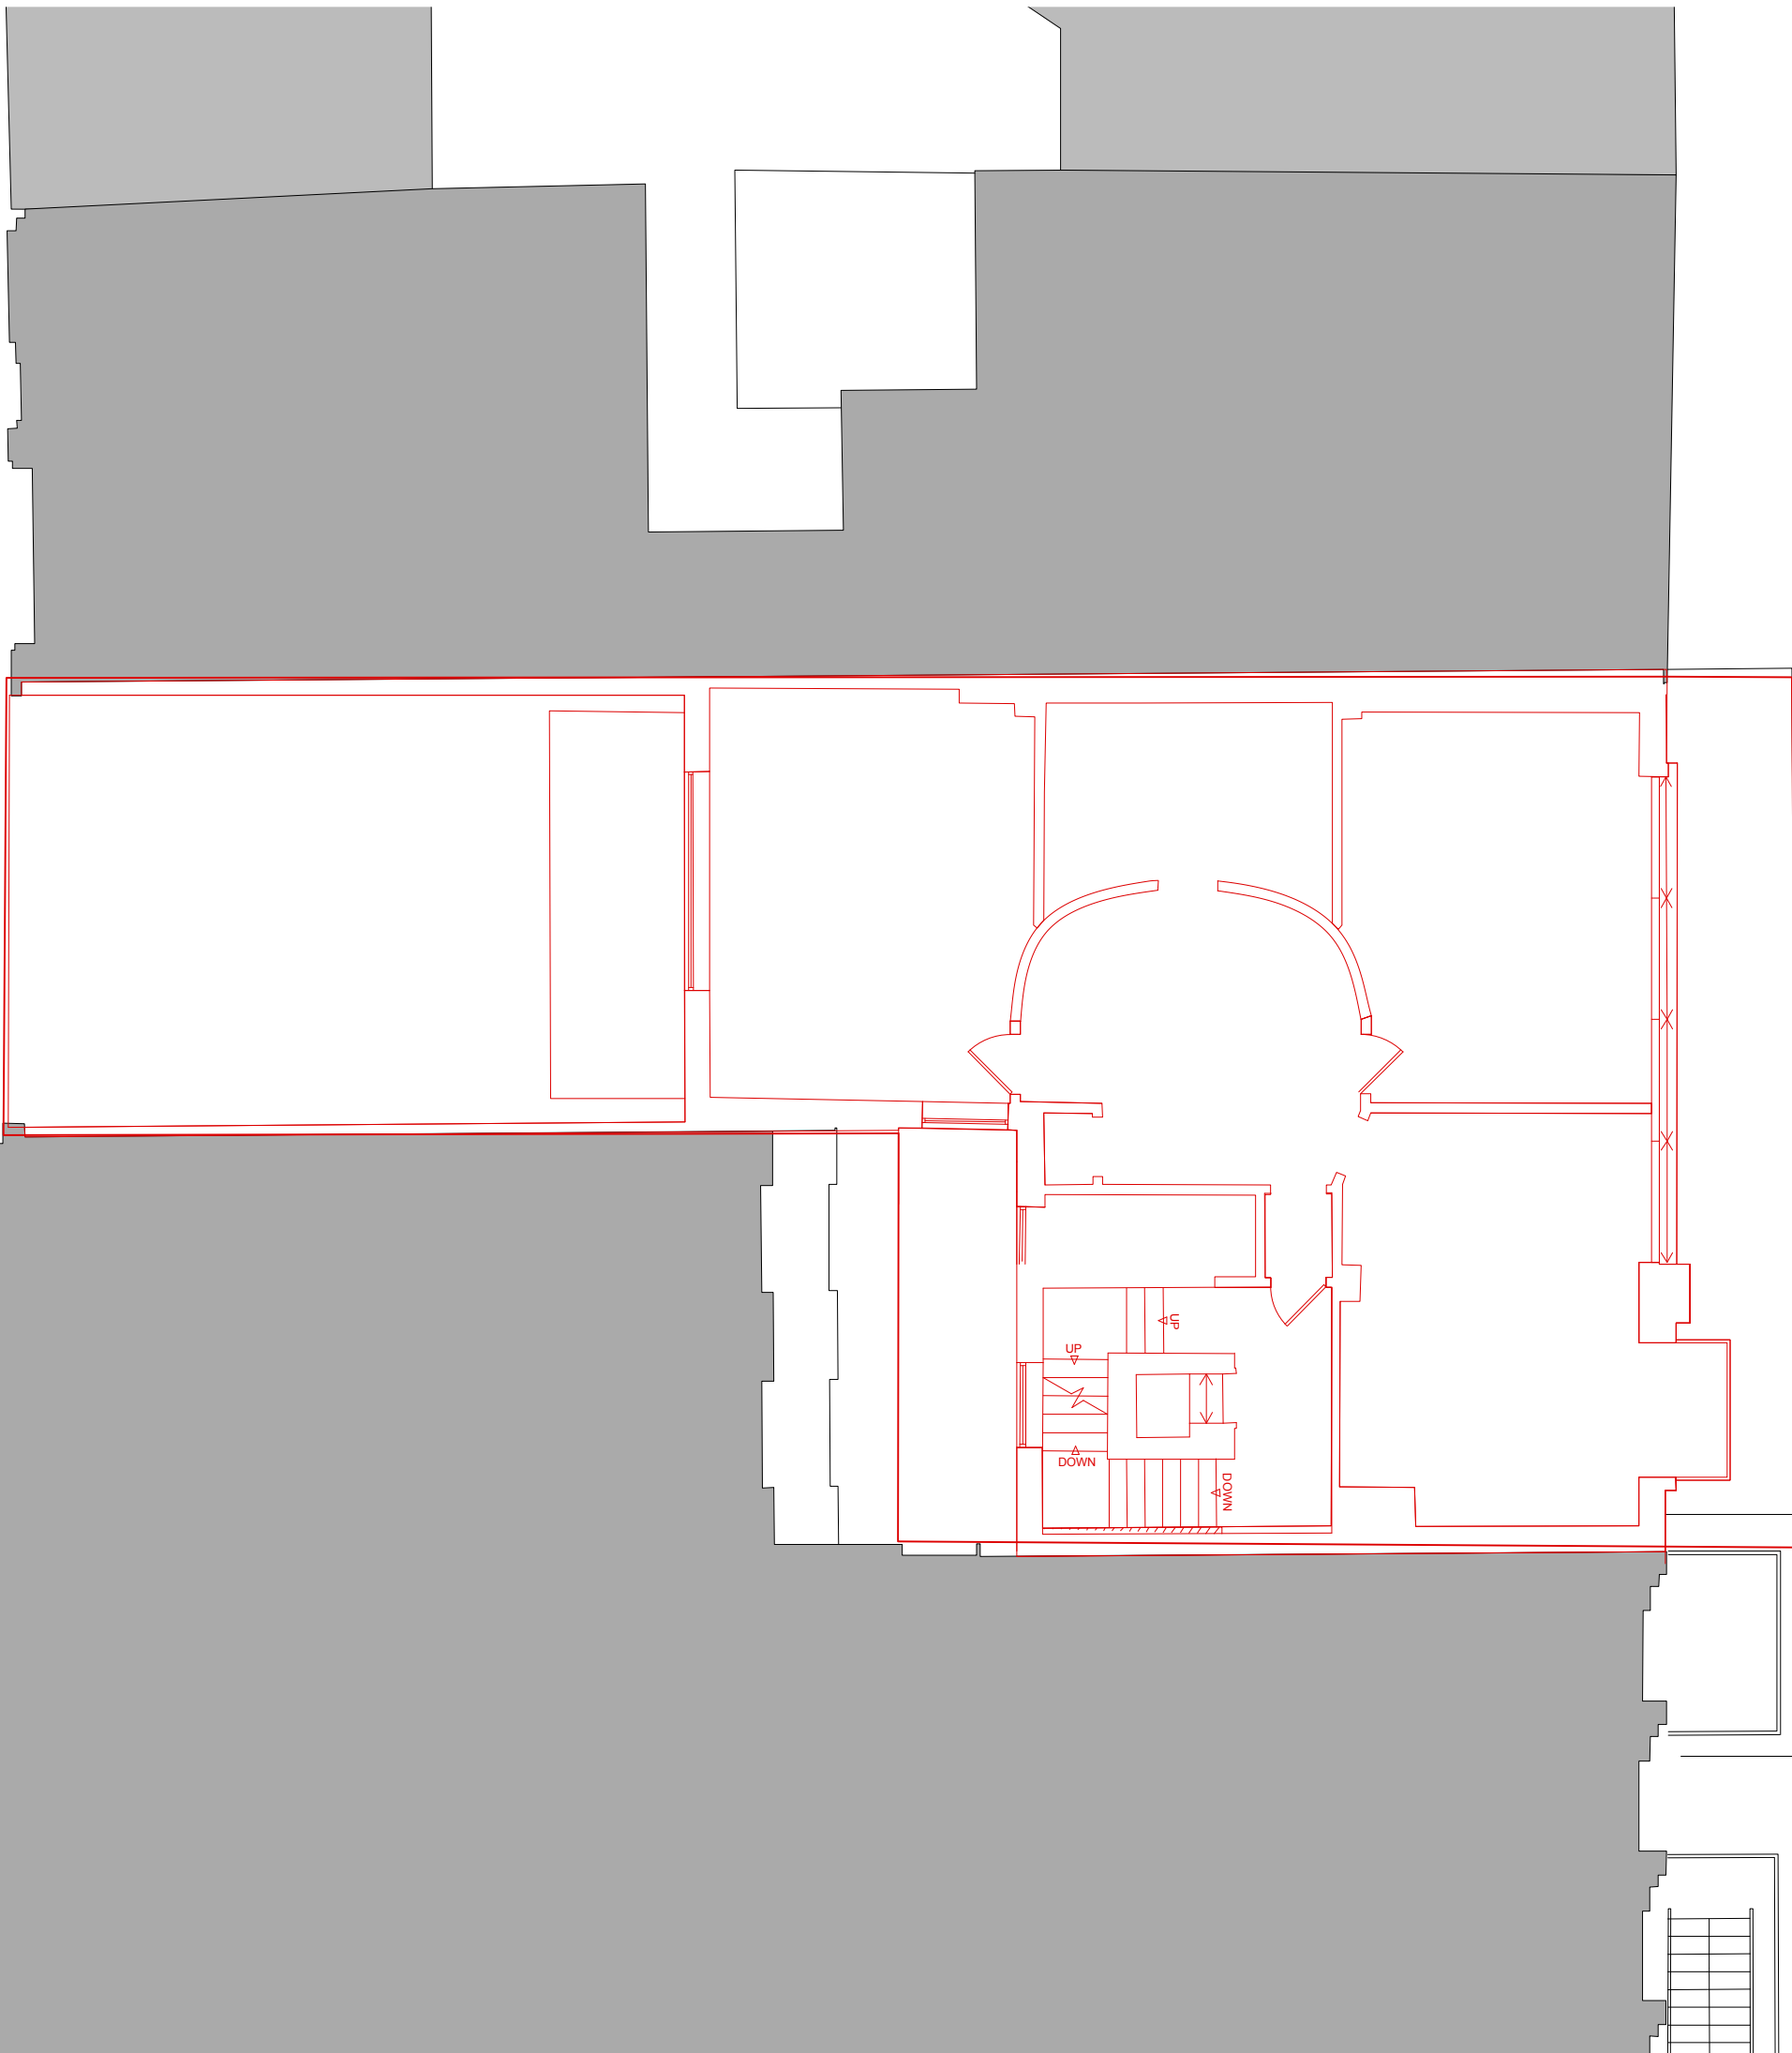

No.	Date	Issue Notes
A	13/2/15	PLANNING ISSUE

Copyright for these drawings remains with Cove Burgess Architects LLP. All dimensions to be checked on site prior to construction. Any discrepancies to be brought to the attention of the architect, prior to construction.

Project Title
77-79 Charlotte Street

Sheet Title
Second Floor
Demolition

Scale
1:100 @ A3

Date Printed
13/2/15

Drawing No.
2128/0252

Revision
A

COVEBURGESS



No.	Date	Issue Notes
A	13/2/15	PLANNING ISSUE

Copyright for these drawings remains with Cove Burgess Architects LLP. All dimensions to be checked on site prior to construction. Any discrepancies to be brought to the attention of the architect, prior to construction.

Project Title
77-79 Charlotte Street

Sheet Title
Third Floor
Demolition


Scale
1:100 @ A3

Date Printed
13/2/15

Drawing No.
2128/0253

Revision
A

COVEBURGESS

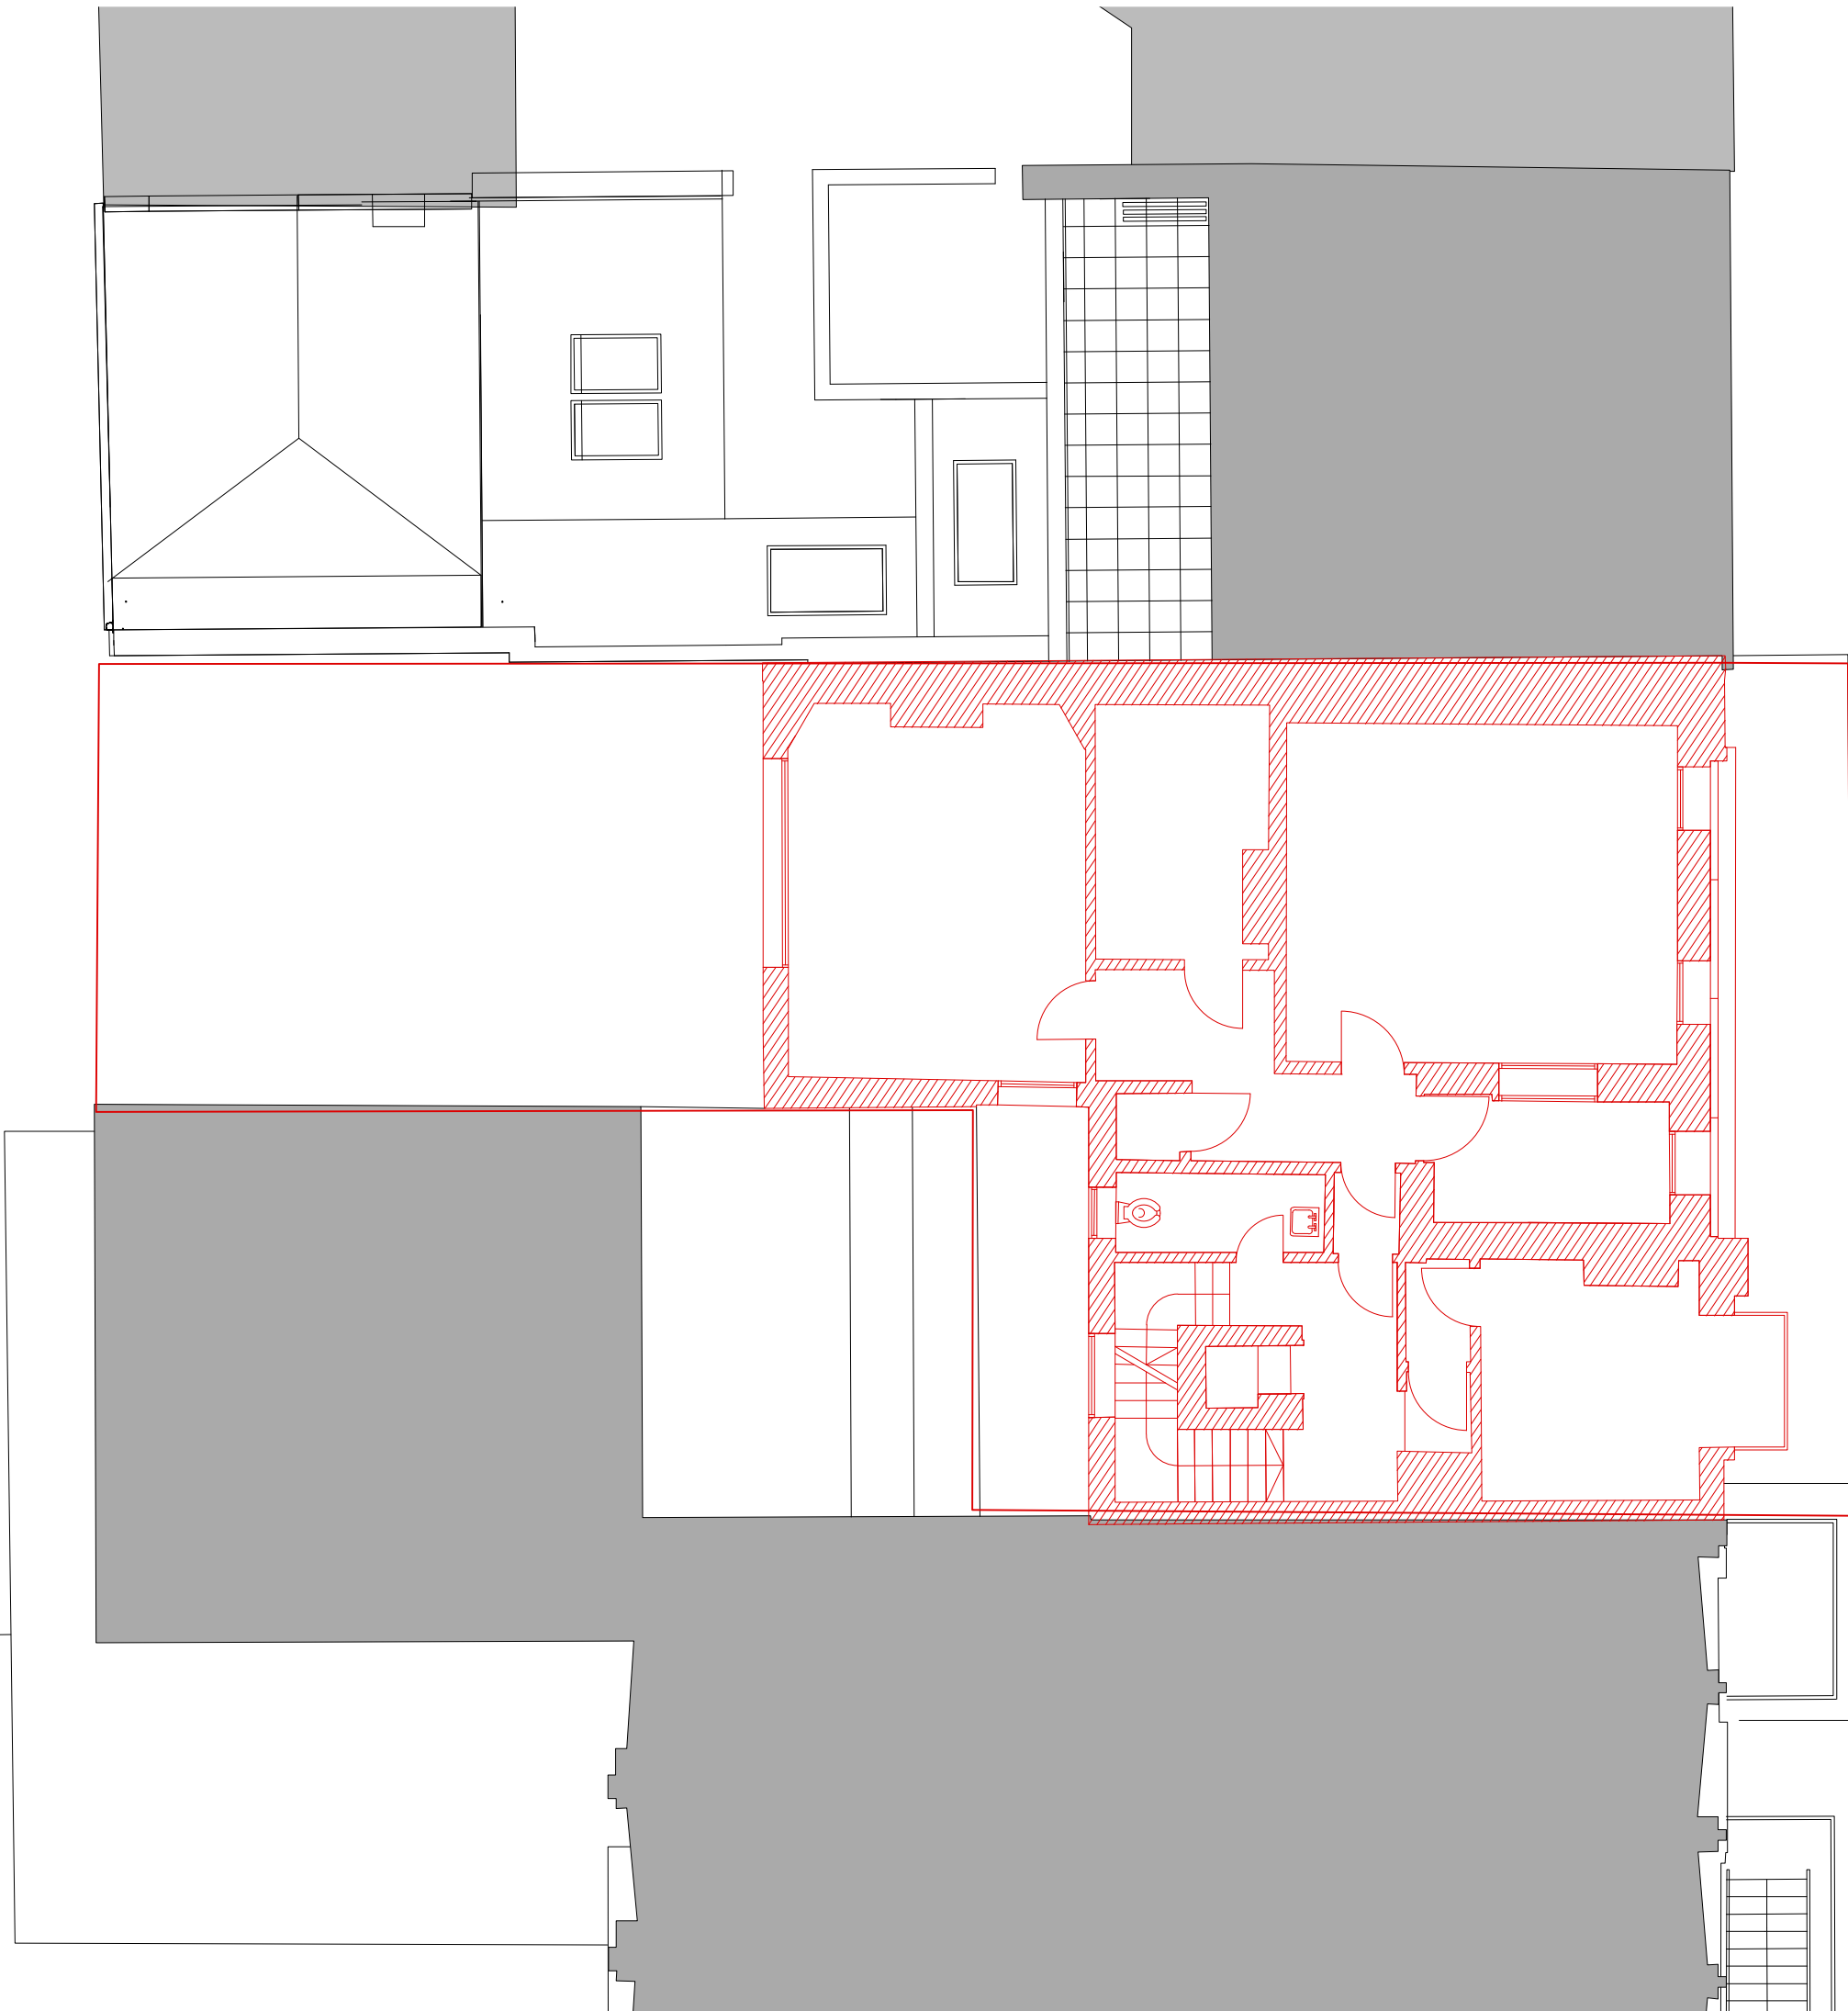

No.	Date	Issue Notes
A	13/2/15	PLANNING ISSUE


Copyright for these drawings remains with Cove Burgess Architects LLP. All dimensions to be checked on site prior to construction. Any discrepancies to be brought to the attention of the architect, prior to construction.

Project Title
77-79 Charlotte Street

Sheet Title
Fourth Floor
Demolition

Scale	Date Printed
1:100 @ A3	13/2/15
Drawing No.	Revision
2128/0254	A

COVEBURGESS

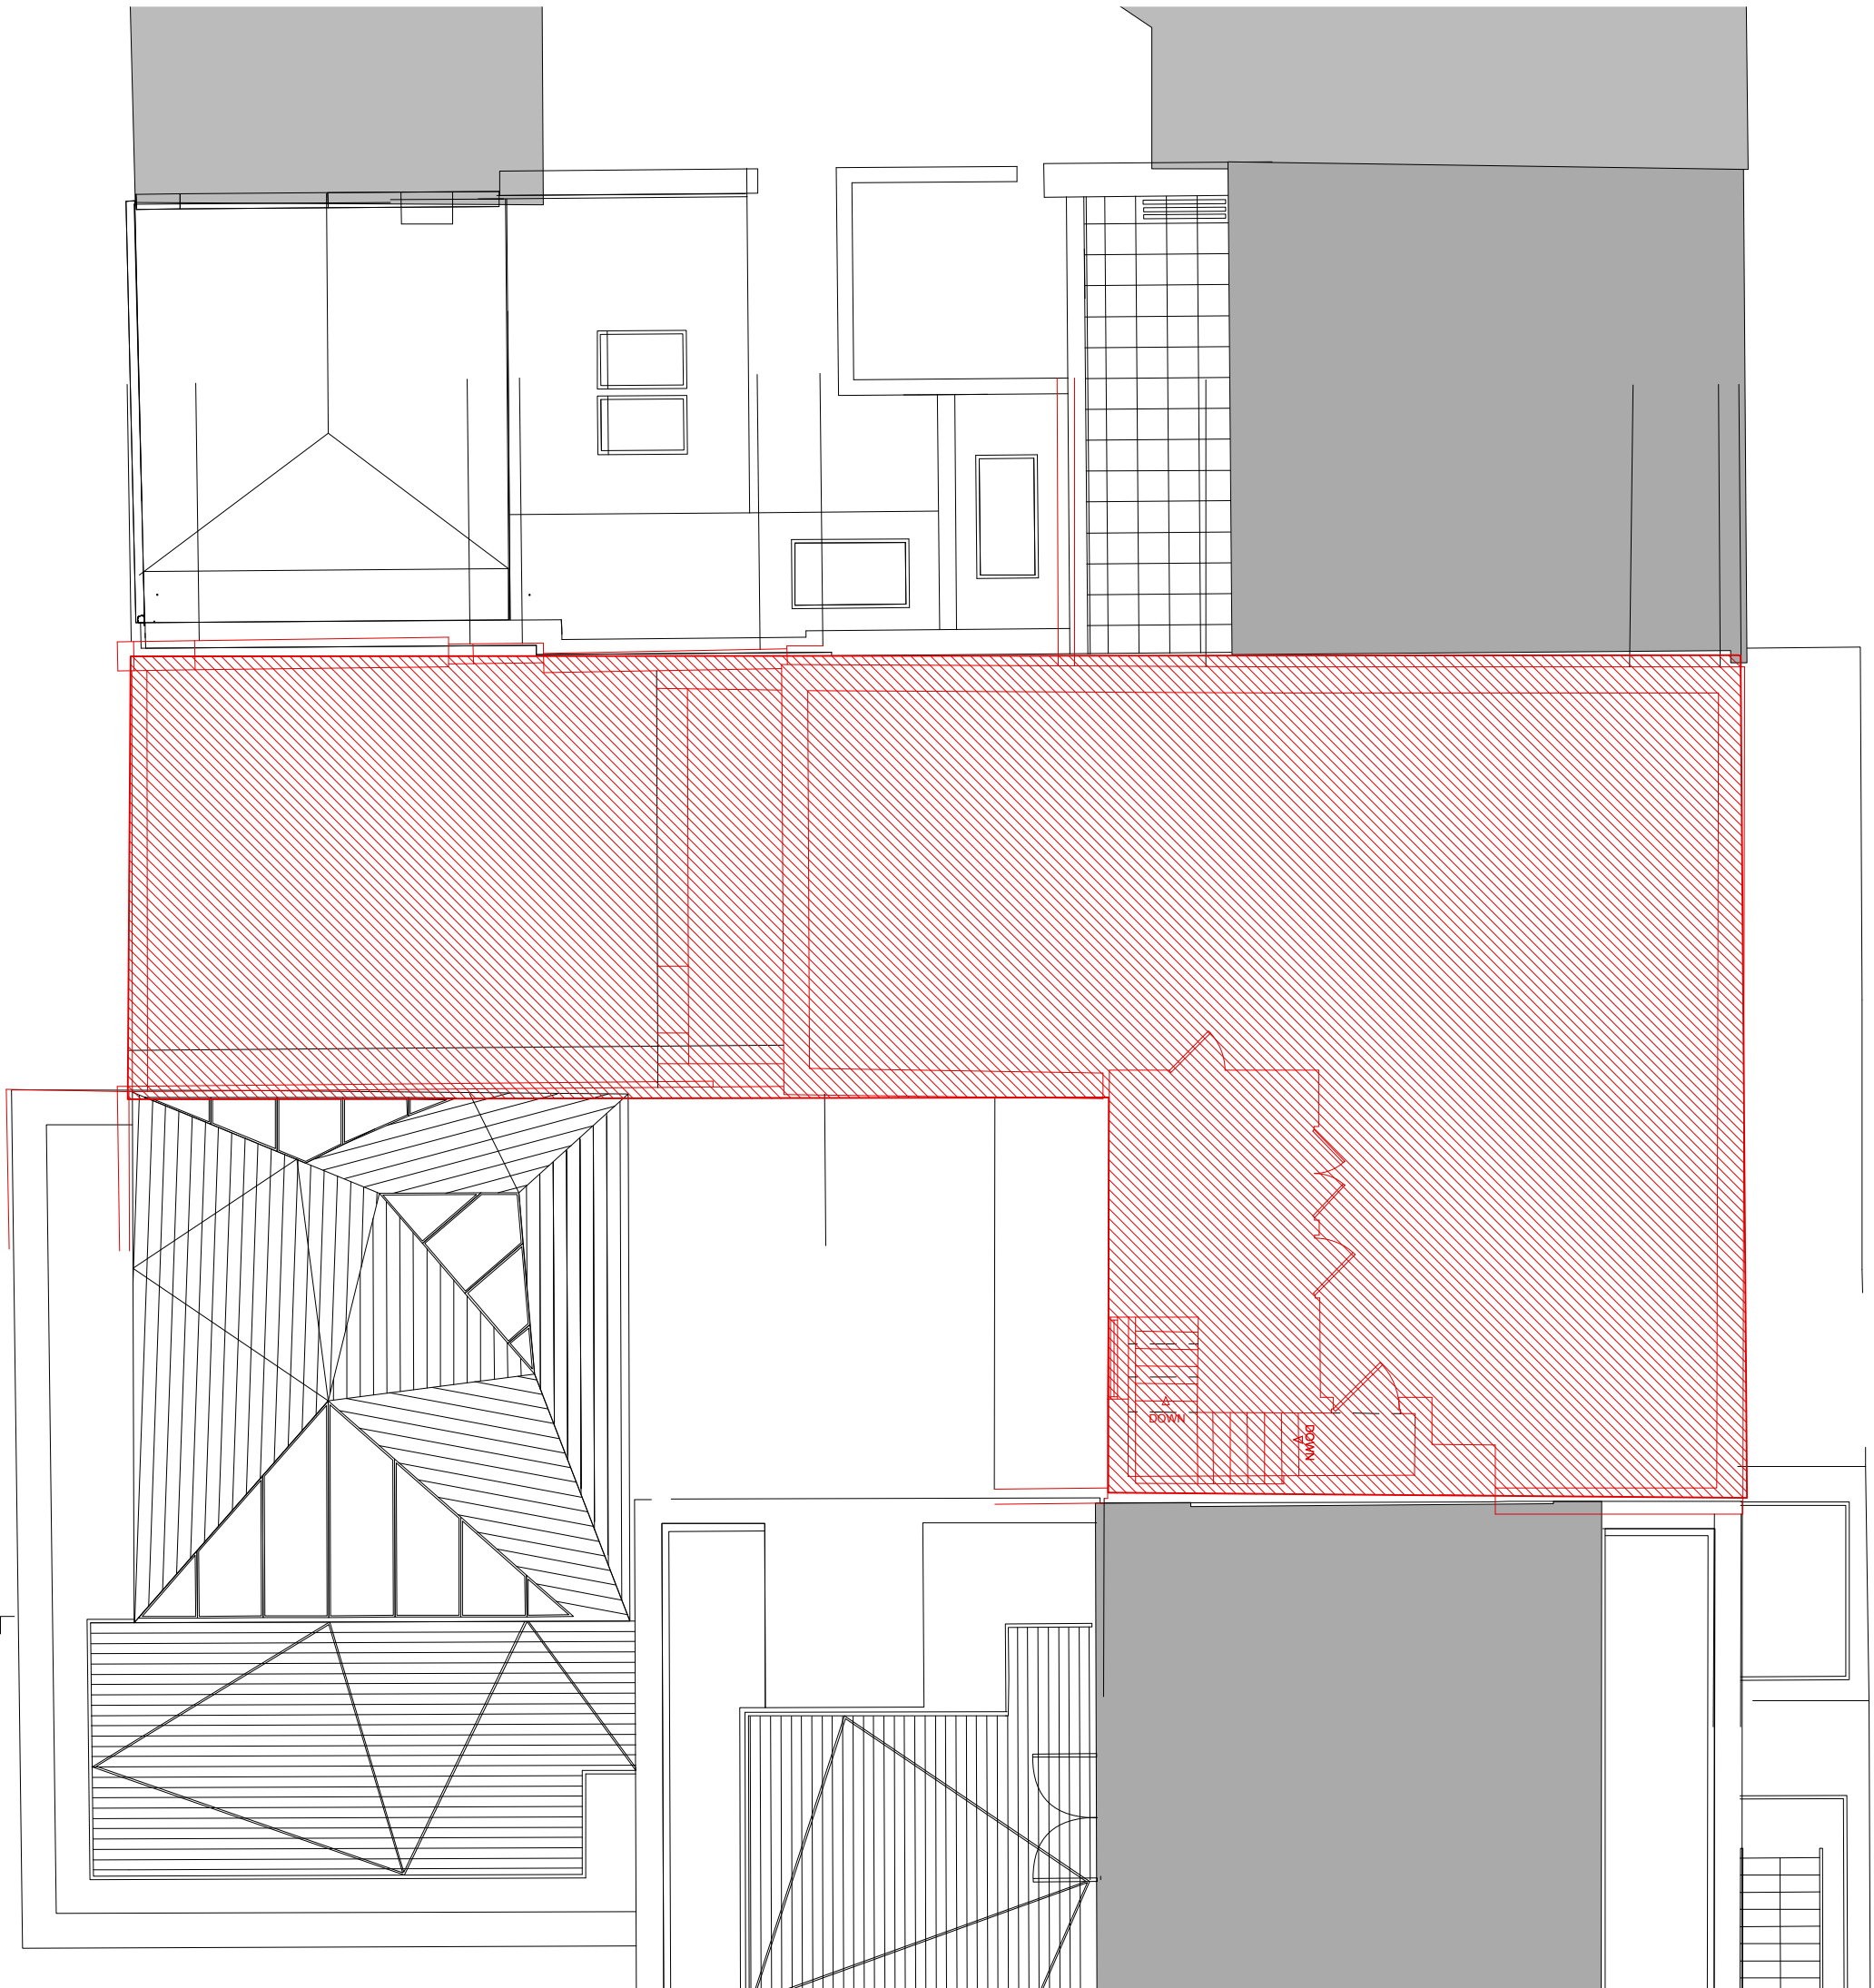

No.	Date	Issue Notes
A	13/2/15	PLANNING ISSUE

Copyright for these drawings remains with Cove Burgess Architects LLP. All dimensions to be checked on site prior to construction. Any discrepancies to be brought to the attention of the architect, prior to construction.

Project Title
77-79 Charlotte Street

Sheet Title
Roof Plan
Demolition

Scale
1:100 @ A3

Date Printed
13/2/15

Drawing No.
2128/0255

Revision
A

COVEBURGESS