


**1** Basement Plan  
Scale: 1:50@A1

M:\3108\Drawings\Planning\3108 S96A PLANNING\3108B\_201\_Proposed Basement.dwg, 3108B\_201, 18/01/2017 13:22:29, A3

 

**PLANNING**  
**S96**

THIS DRAWING IS NOT TO BE SCALED. ONLY FIGURED DIMENSIONS ARE TO BE FOLLOWED UNLESS THE DRAWING IS PART OF A PLANNING APPLICATION. CONTRACTORS ARE TO CHECK ALL DIMENSIONS BEFORE WORK COMMENCES AND REPORT ANY APPARENT DISCREPANCY TO THE ARCHITECT.  
THIS DRAWING IS THE SOLE PROPERTY OF M/R PARTNERSHIP LIMITED AND MAY NOT BE COPIED OR REPRODUCED IN ANY MANNER WITHOUT THE OWNERS' WRITTEN CONSENT.  
© M/R PARTNERSHIP LIMITED

**PROJECT 77 -79 Charlotte Street**  
**London W1**

**DRAWING Proposed Basement Plan**




M/R PARTNERSHIP LTD

41 Foley Street, London W1W 7TS Tel: (020) 7631 5405 Email: info@mpartnership.co.uk Web: www.mpartnership.co.uk

DATE:	APR 2016	SCALE:	1:50@A1	DRAWN:	LB
-------	----------	--------	---------	--------	----

DWG No:	<b>3108B_201</b>	REV. No:	<b>B</b>
---------	------------------	----------	----------

FILE: 3108B\_201\_Proposed Basement.dwg

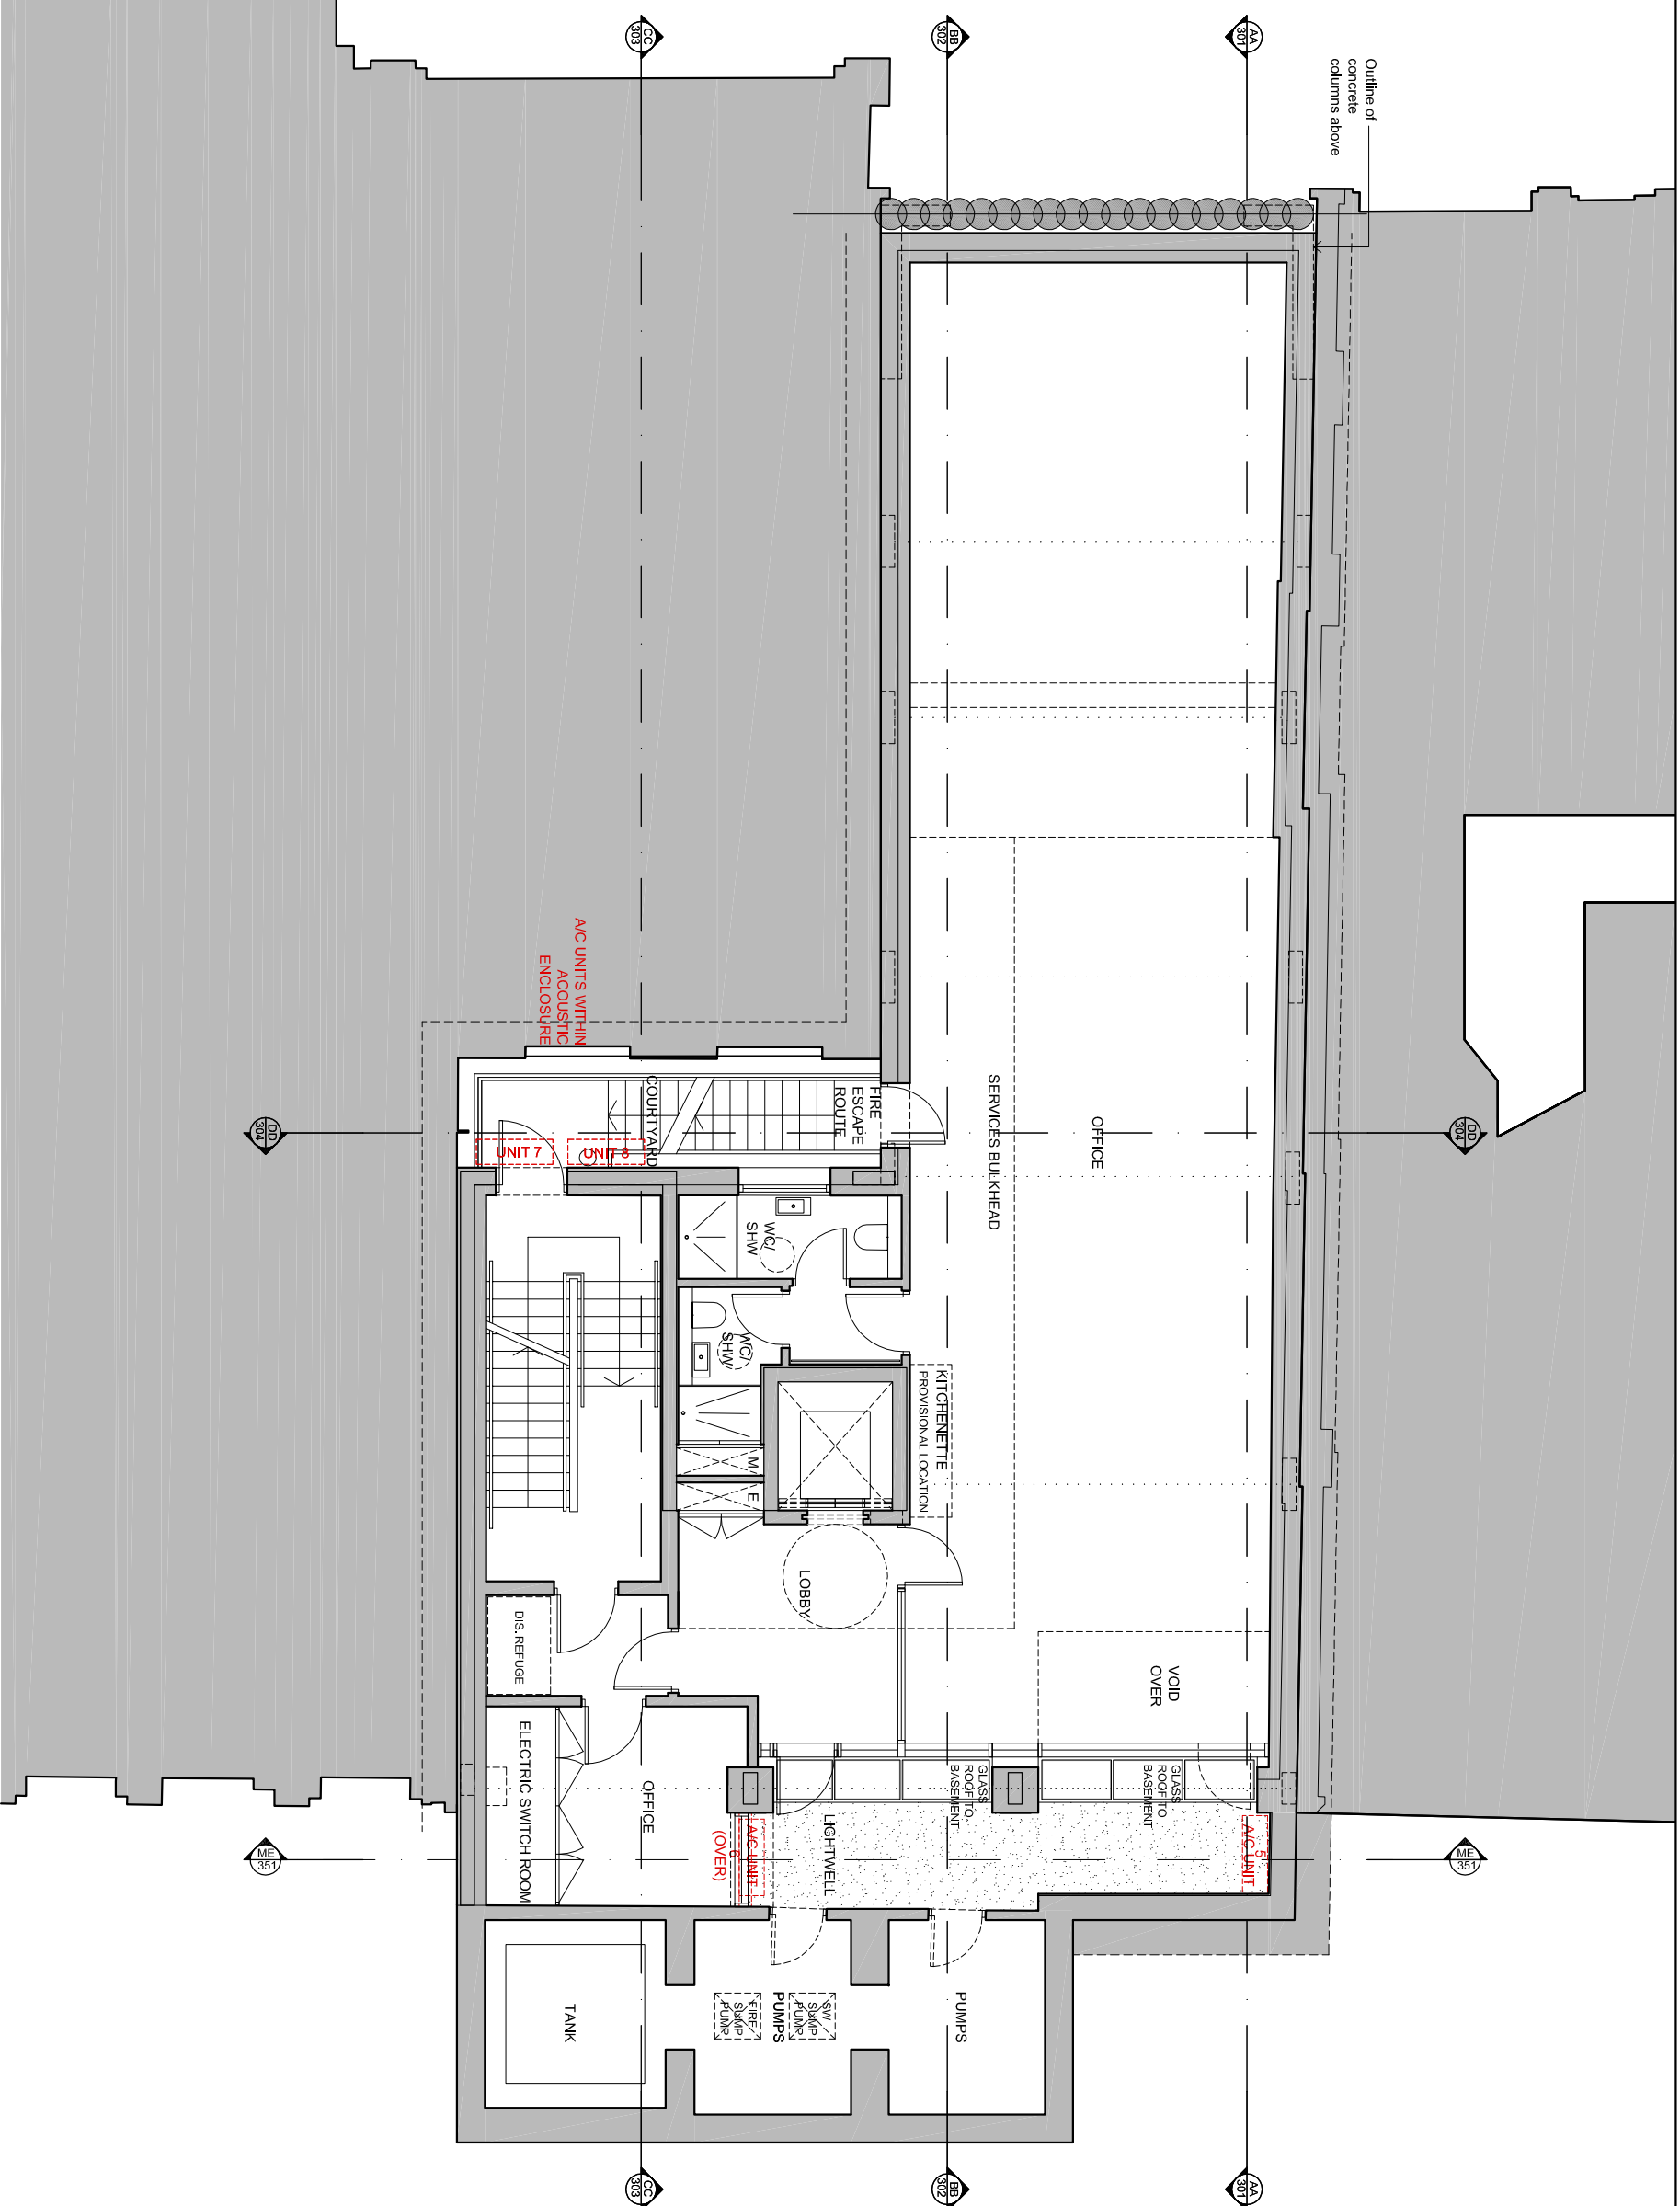



# 1 Lower Ground Floor Plan

Scale: 1:50@A1

## PLANNING S96

<p>THIS DRAWING IS NOT TO BE SCALED. ONLY FIGURED DIMENSIONS ARE TO BE FOLLOWED UNLESS THE DRAWING IS PART OF A PLANNING APPLICATION. CONTRACTORS ARE TO CHECK ALL DIMENSIONS BEFORE WORK COMMENCES AND REPORT ANY APPARENT DISCREPANCY TO THE ARCHITECT.</p> <p>THIS DRAWING IS THE SOLE PROPERTY OF M/R PARTNERSHIP LIMITED AND MAY NOT BE COPIED OR REPRODUCED IN ANY MANNER WHATSOEVER WITHOUT THE OWNERS' WRITTEN CONSENT.</p>	
<p>PROJECT <b>77 -79 Charlotte Street</b> London W1</p>	
<p>DRAWING Proposed Lower Ground Floor Plan</p>	
<p>M/R PARTNERSHIP LTD</p>	
<p>41 Foley Street, London W1W 7TS Tel: (020) 7631 5405 Email: info@m/rpartnership.co.uk Web: www.m/rpartnership.co.uk</p>	
DATE:	APR 2016
SCALE:	1:50@A1
DRAWN:	LB
DWG No:	3108B_202
REV. No:	B

 


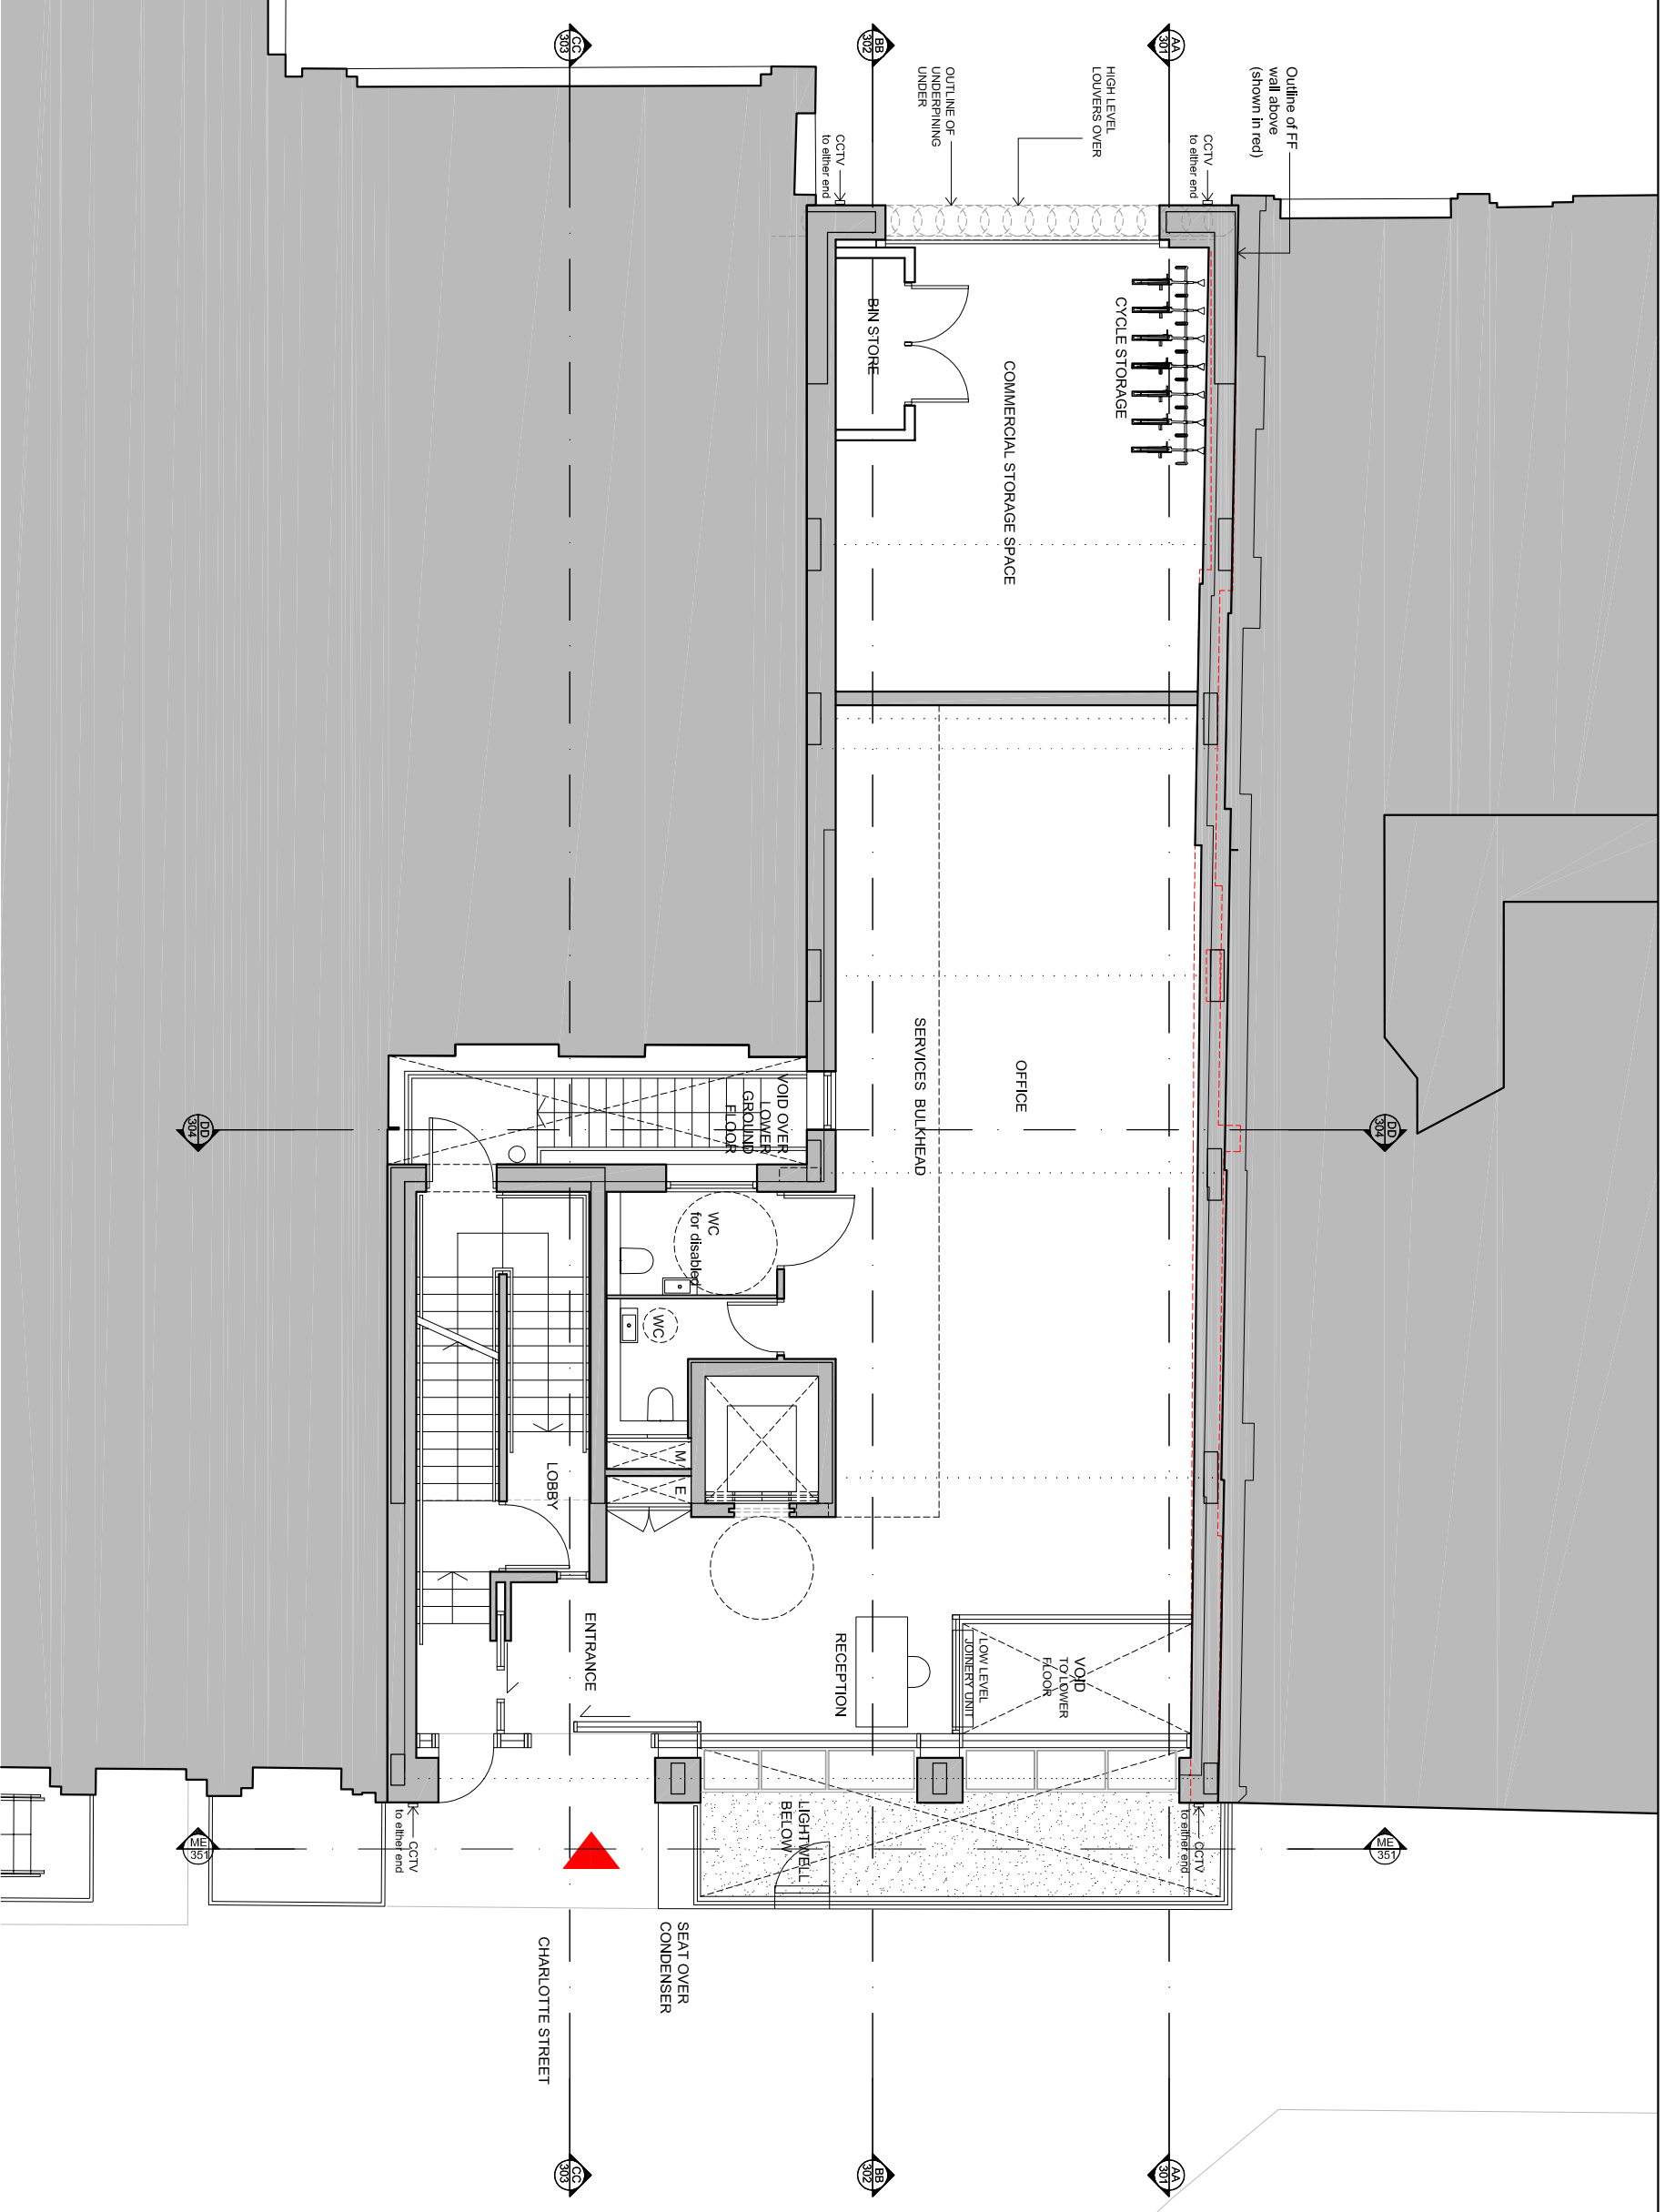

# 1 Ground Floor Plan

Scale: 1:50@A1

M:\3108\Drawings\Planning\3108 S96A PLANNING\3108B\_203\_Proposed Ground Floor.dwg, 3108B\_203, 18/01/2017 13:23:03, A3

 

## PLANNING S96

THIS DRAWING IS NOT TO BE SCALED. ONLY FIGURED DIMENSIONS ARE TO BE FOLLOWED UNLESS THE DRAWING IS PART OF A PLANNING APPLICATION. CONTRACTORS ARE TO CHECK ALL DIMENSIONS BEFORE WORK COMMENCES AND REPORT ANY APPARENT DISCREPANCY TO THE ARCHITECT.  
THIS DRAWING IS THE SOLE PROPERTY OF M/R PARTNERSHIP LIMITED AND MAY NOT BE COPIED OR REPRODUCED IN ANY MANNER WHATSOEVER WITHOUT THE OWNERS WRITTEN CONSENT. ©/M/R PARTNERSHIP

PROJECT 77 -79 Charlotte Street  
London W1

DRAWING Proposed  
Ground Floor  
Plan




M/R PARTNERSHIP LTD

41 Foley Street, London W1W 7TS Tel: (020) 7631 5405 Email: info@mpartnership.co.uk Web: www.mpartnership.co.uk

DATE:	APR 2016	SCALE:	1:50@A1	DRAWN:	LB
-------	----------	--------	---------	--------	----

DWG No:	3108B_203	REV. No:	B
---------	-----------	----------	---

FILE: 3108B\_203\_Proposed Ground Floor.dwg

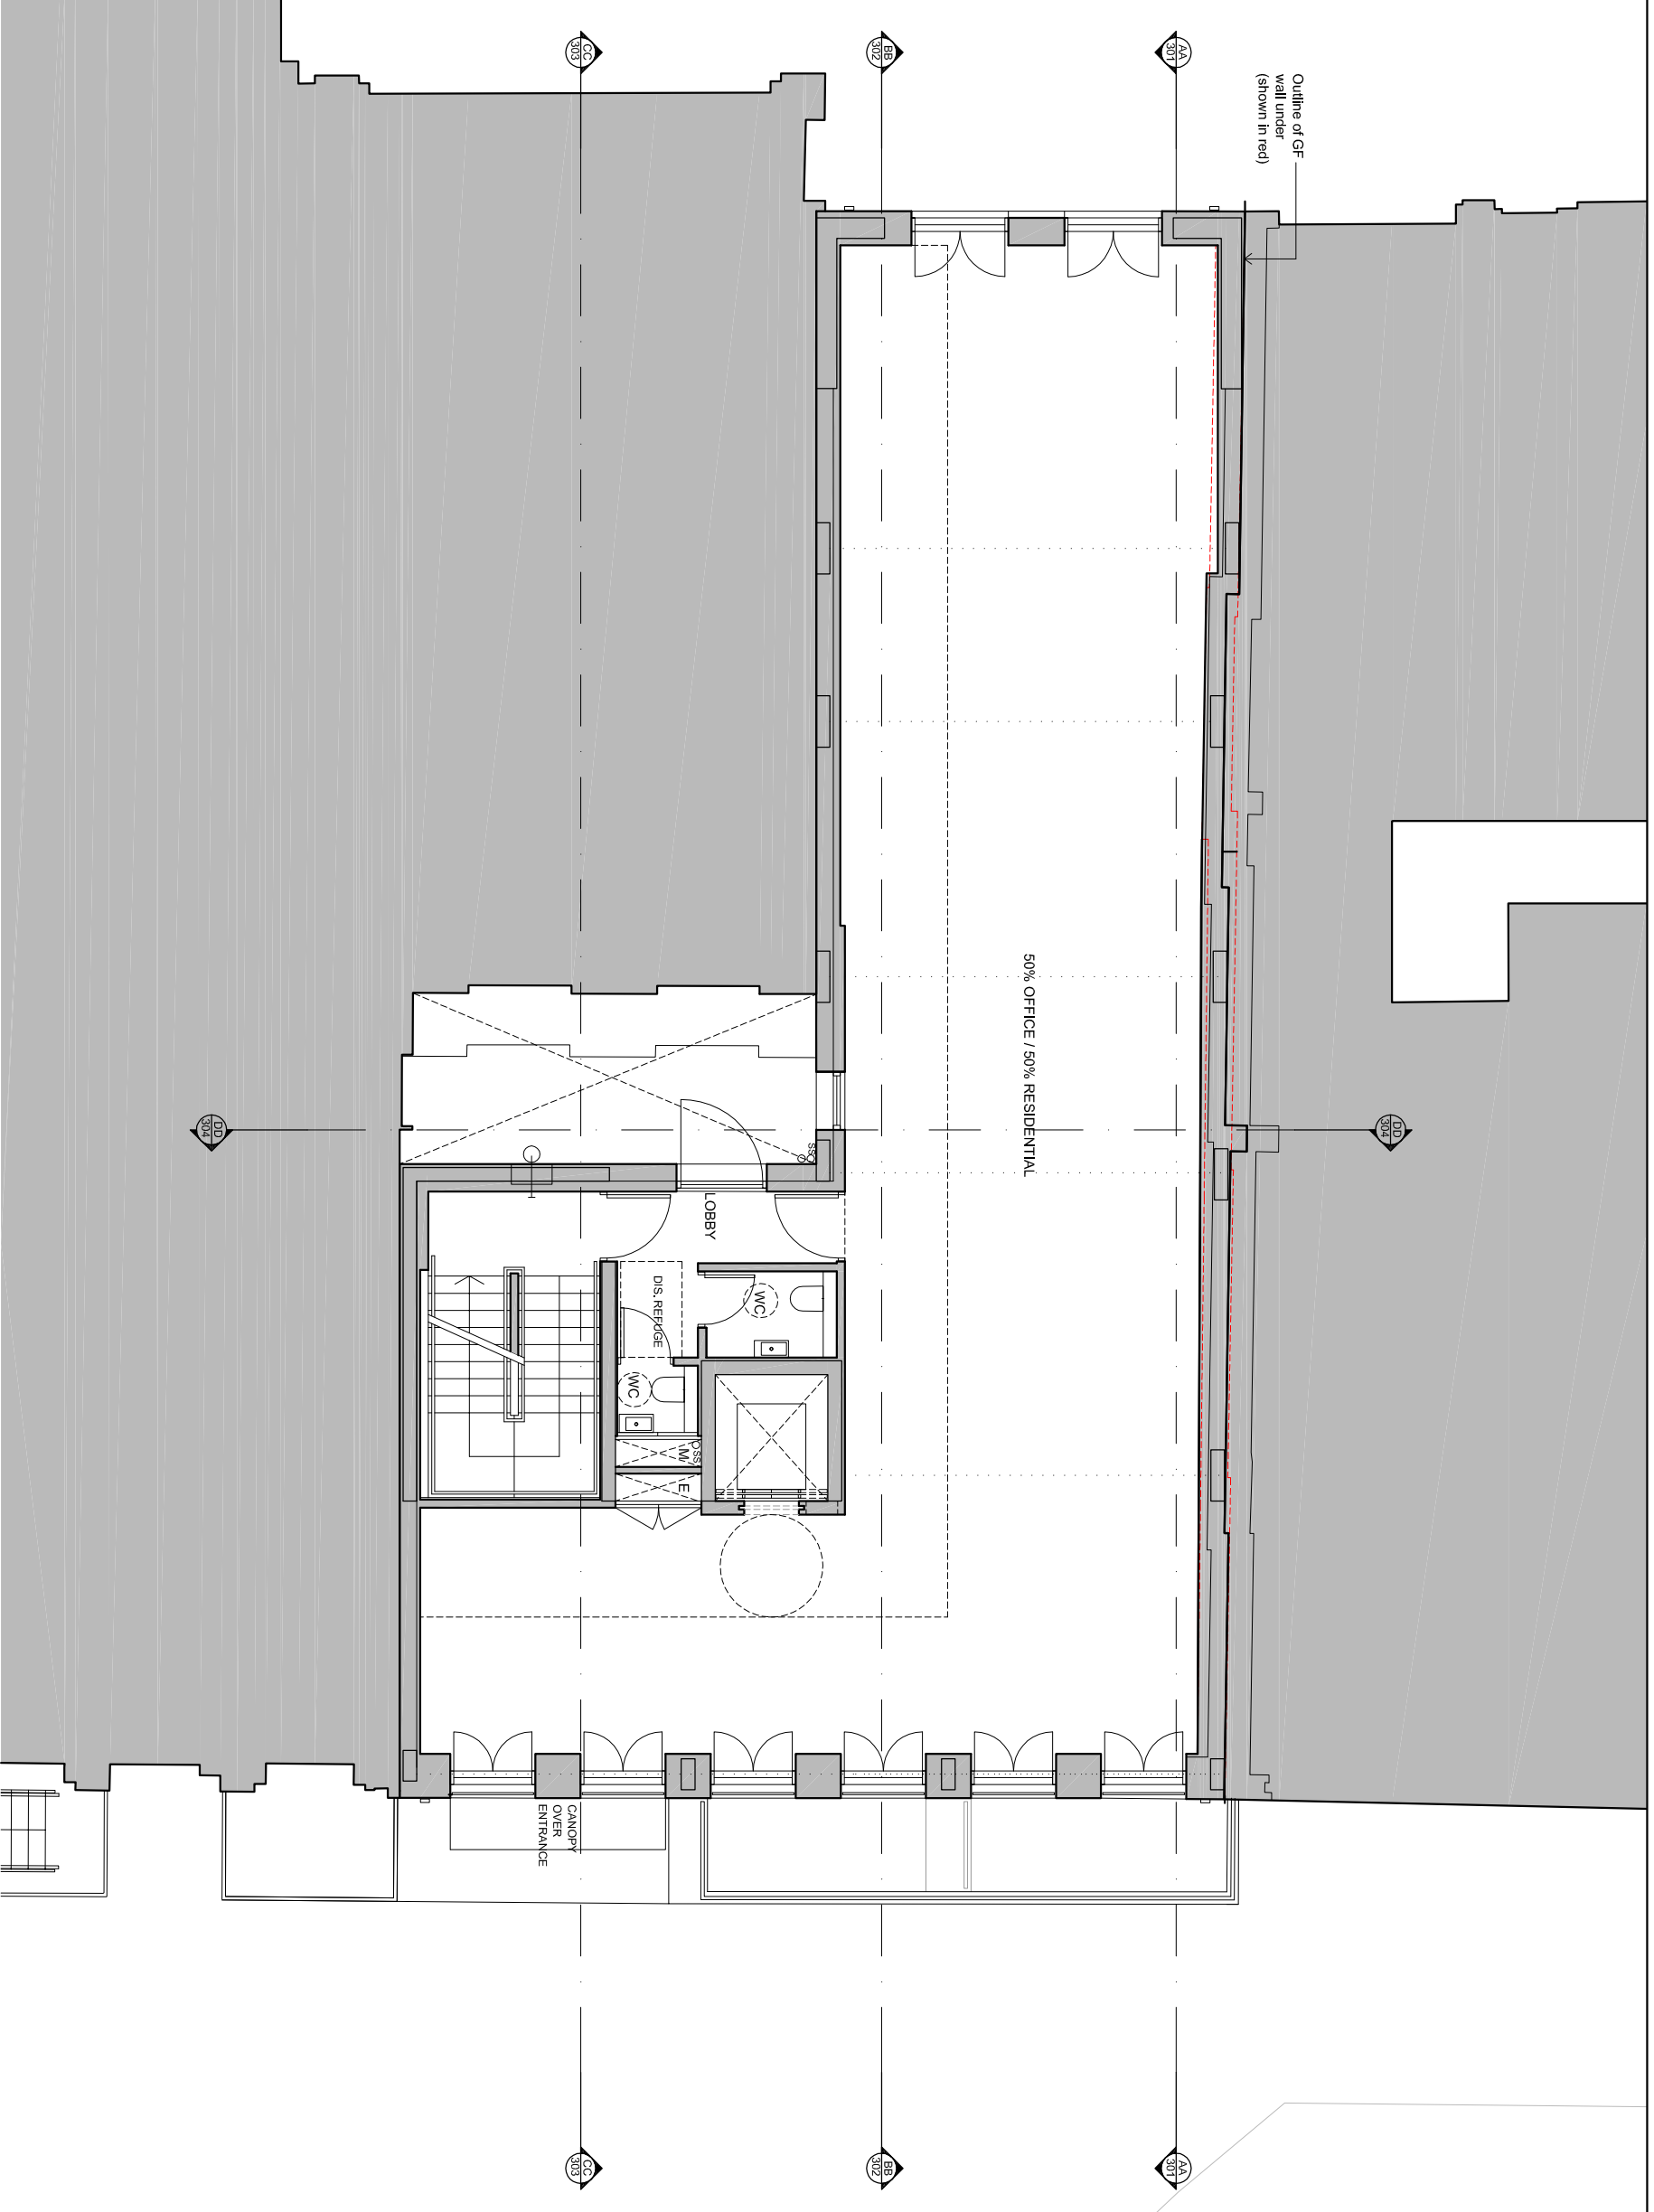

**1** First Floor Plan  
Scale: 1:50@A1

**PLANNING**  
**S96**

THIS DRAWING IS NOT TO BE SCALED. ONLY FIGURED DIMENSIONS ARE TO BE FOLLOWED UNLESS THE DRAWING IS PART OF A PLANNING APPLICATION. CONTRACTORS ARE TO CHECK ALL DIMENSIONS BEFORE WORK COMMENCES AND REPORT ANY APPARENT DISCREPANCY TO THE ARCHITECT.  
THIS DRAWING IS THE SOLE PROPERTY OF M/R PARTNERSHIP LIMITED AND MAY NOT BE COPIED OR REPRODUCED IN ANY MANNER WHATSOEVER WITHOUT THE OWNERS' WRITTEN CONSENT. ©/M/R PARTNERSHIP


**PROJECT 77 -79 Charlotte Street**  
**London W1**

**DRAWING Proposed First Floor Plan**

**M/R P**  
M/R PARTNERSHIP LTD

41 Foley Street, London W1W 7TS Tel: (020) 7631 5405 Email: info@mpartnership.co.uk Web: www.mpartnership.co.uk

DATE:	APR 2016	SCALE:	1:50@A1	DRAWN:	LB
DWG No:	3108B_204	REV. No:	B		

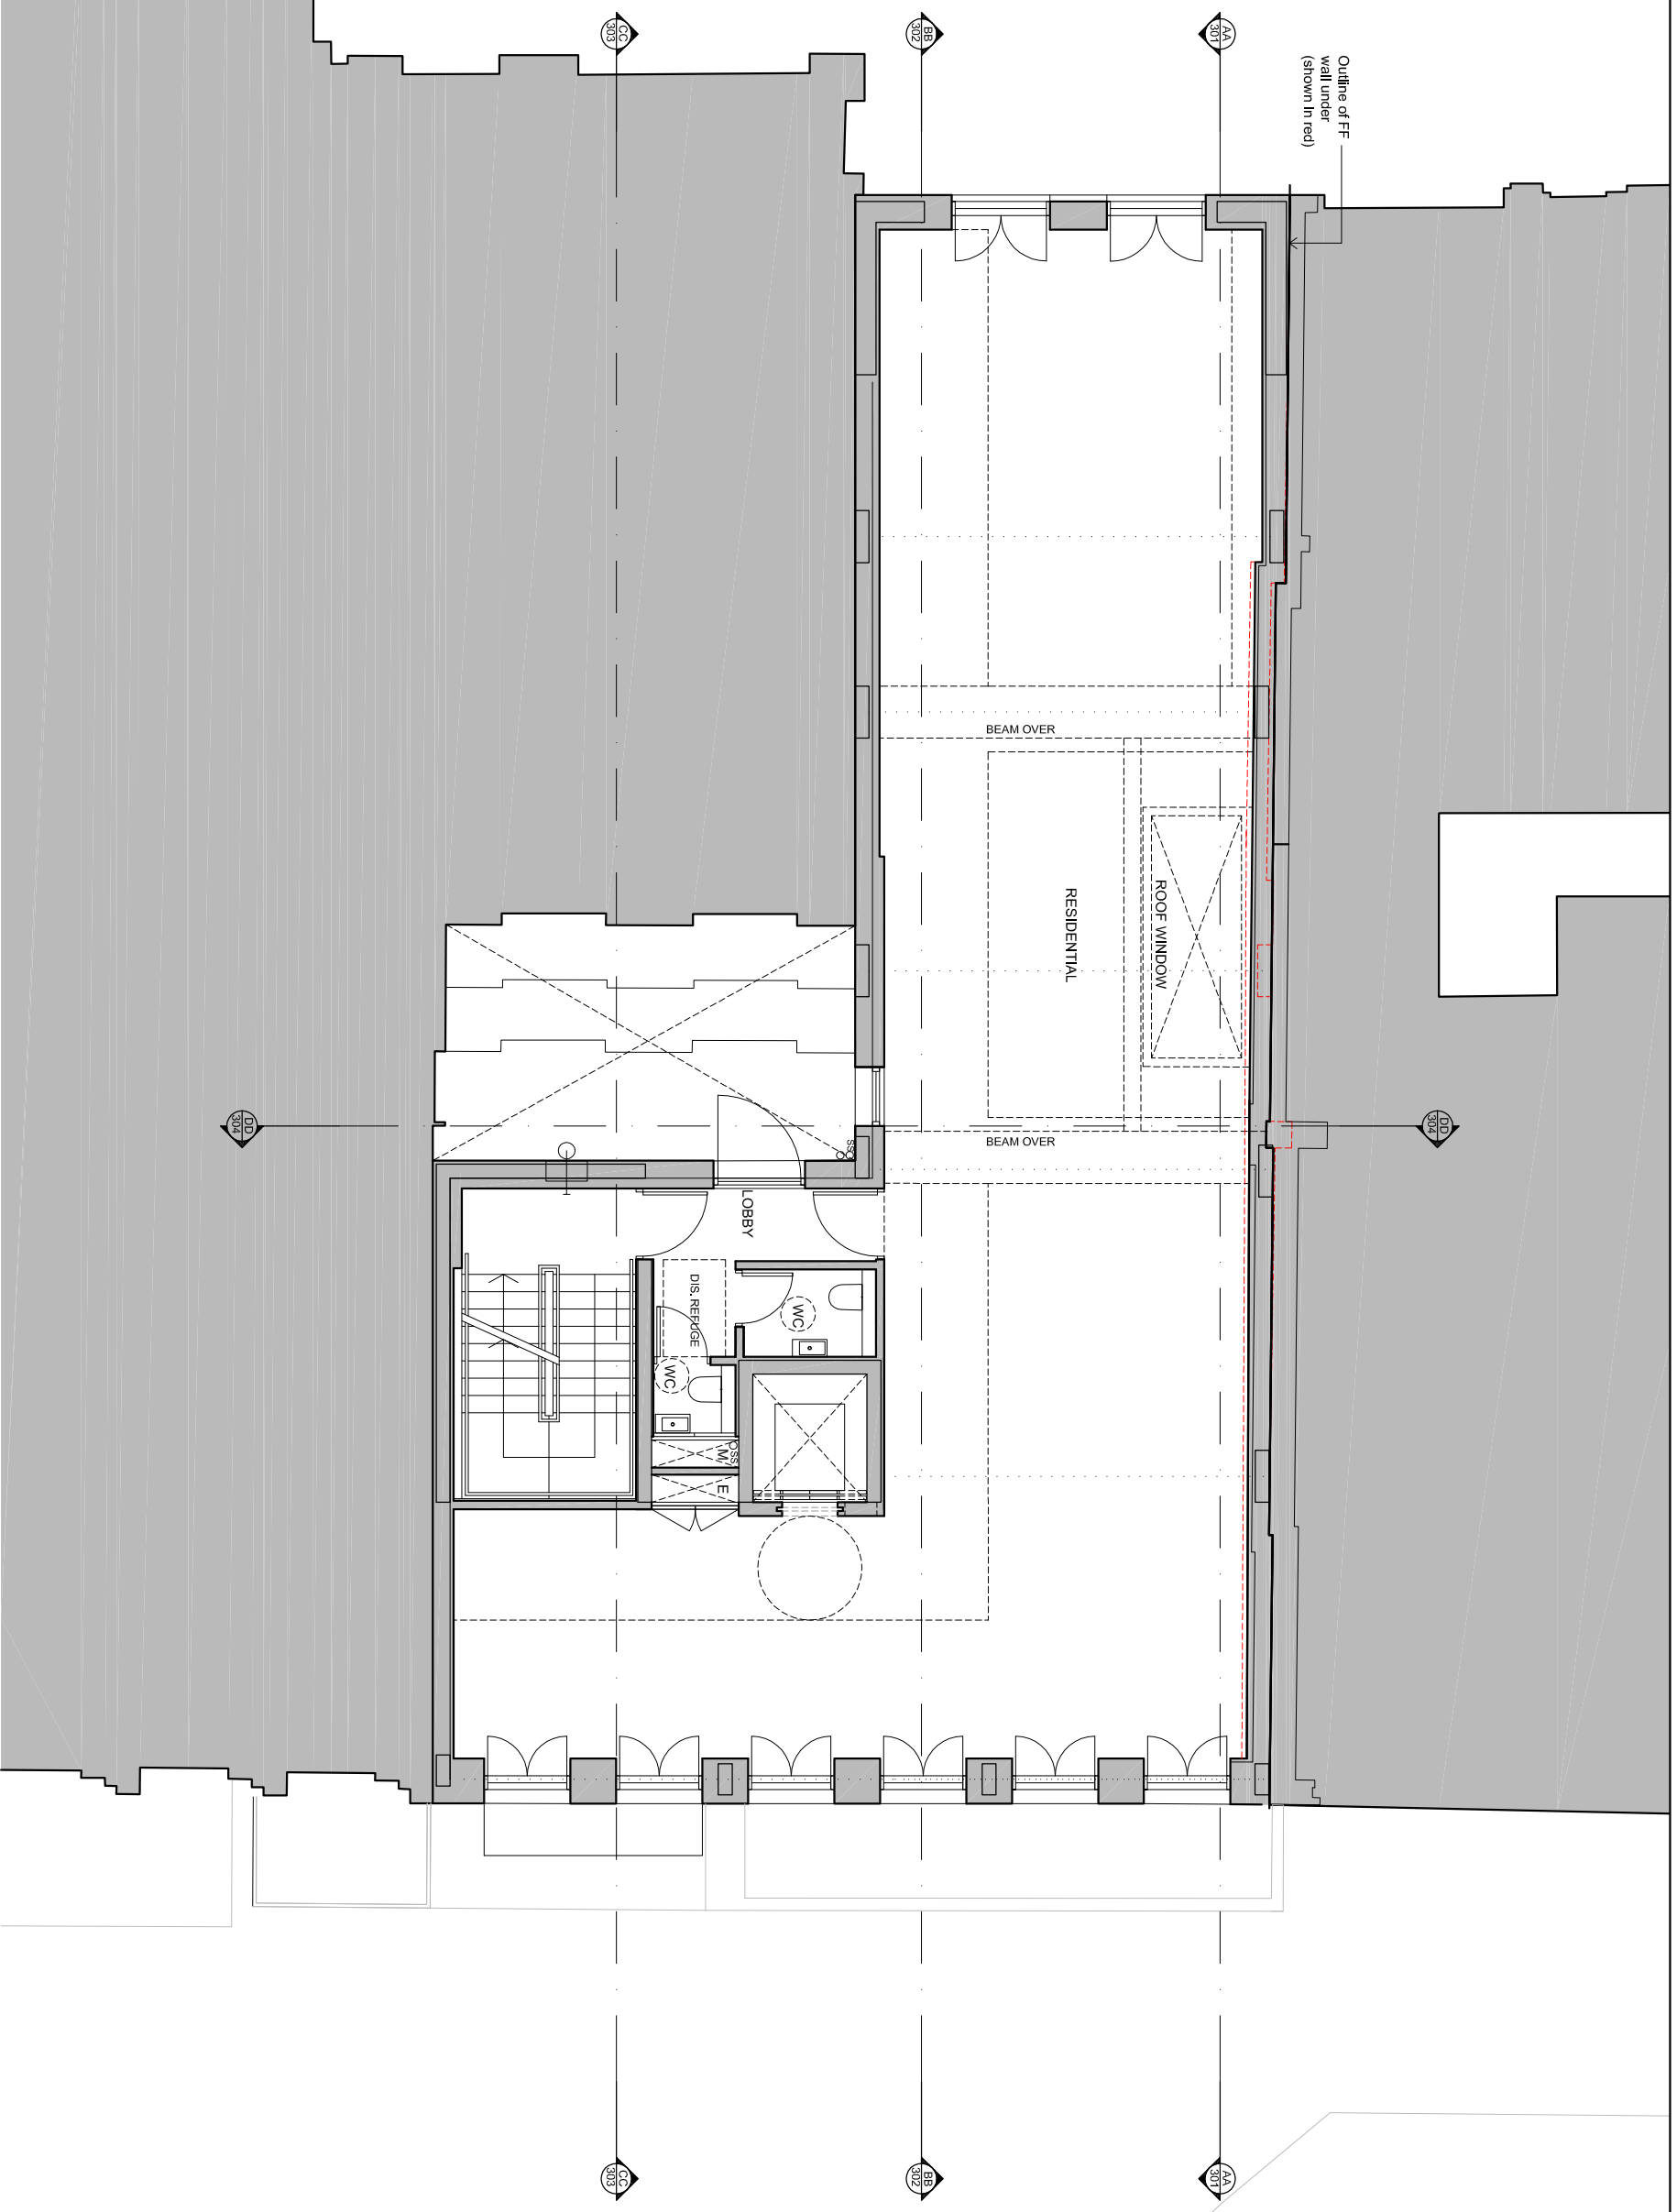

# 1 Second Floor Plan

Scale: 1:50@A1

## PLANNING S96

THIS DRAWING IS NOT TO BE SCALED. ONLY FIGURED DIMENSIONS ARE TO BE FOLLOWED UNLESS THE DRAWING IS PART OF A PLANNING APPLICATION. CONTRACTORS ARE TO CHECK ALL DIMENSIONS BEFORE WORK COMMENCES AND REPORT ANY APPARENT DISCREPANCY TO THE ARCHITECT.  
THIS DRAWING IS THE SOLE PROPERTY OF M/R PARTNERSHIP LIMITED AND MAY NOT BE COPIED OR REPRODUCED IN ANY MANNER WITHOUT THE OWNERS' WRITTEN PERMISSION.  
PROJECT 77 -79 Charlotte Street  
London W1

DRAWING Proposed  
Second Floor  
Plan




M/R PARTNERSHIP LTD

41 Foley Street, London W1W 7TS Tel: (020) 7631 5405 Email: info@mpartnership.co.uk Web: www.mpartnership.co.uk

DATE:	APR 2016	SCALE:	1:50@A1	DRAWN:	LB
-------	----------	--------	---------	--------	----

DWG No:	3108B_205	REV. No:	B
---------	-----------	----------	---

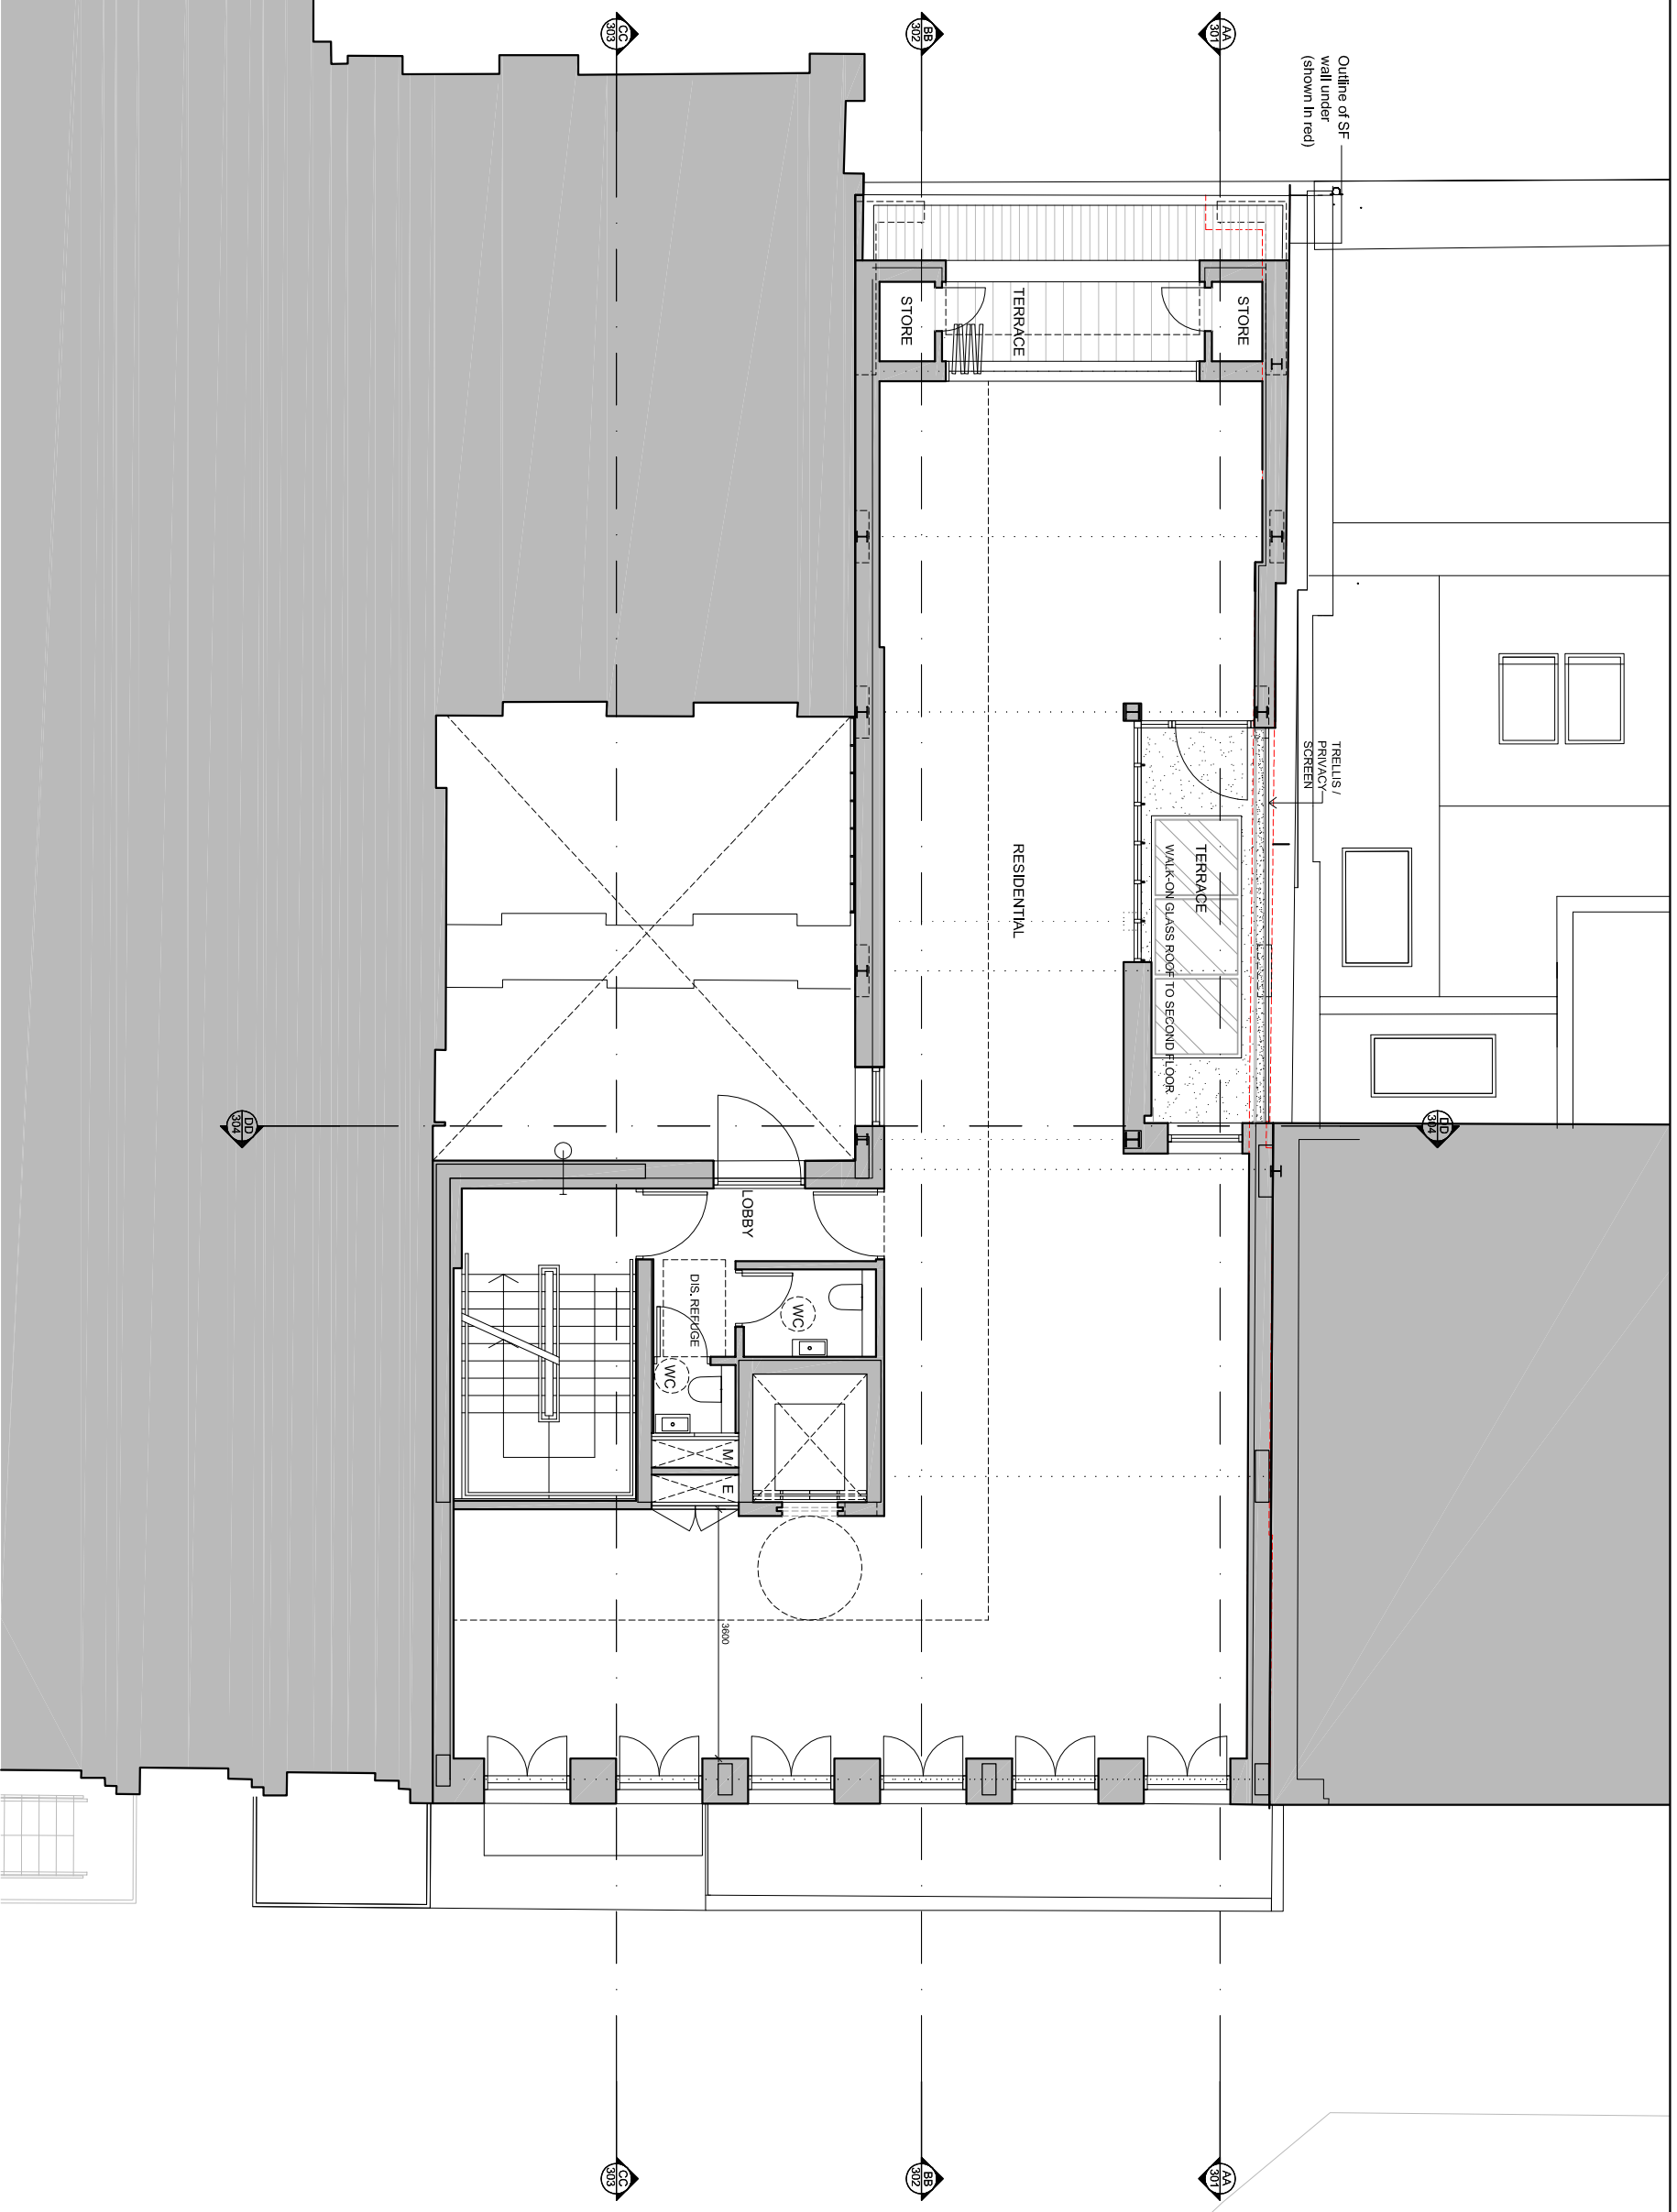

# 1 Third Floor Plan

Scale: 1:50@A1

## PLANNING S96

THIS DRAWING IS NOT TO BE SCALED. ONLY FIGURED DIMENSIONS ARE TO BE FOLLOWED UNLESS THE DRAWING IS PART OF A PLANNING APPLICATION. CONTRACTORS ARE TO CHECK ALL DIMENSIONS BEFORE WORK COMMENCES AND REPORT ANY APPARENT DISCREPANCY TO THE ARCHITECT.  
THIS DRAWING IS THE SOLE PROPERTY OF M/R PARTNERSHIP LIMITED AND MAY NOT BE COPIED OR REPRODUCED IN ANY MANNER WITHOUT THE OWNERS' WRITTEN CONSENT. ©/M/R PARTNERSHIP

**PROJECT 77 -79 Charlotte Street  
London W1**


DRAWING Proposed  
Third Floor  
Plan

**M/R P**  
M/R PARTNERSHIP LTD

41 Foley Street, London W1W 7TS Tel: (020) 7631 5405 Email: info@m/rpartnership.co.uk Web: www.m/rpartnership.co.uk

DATE:	APR 2016	SCALE:	1:50@A1	DRAWN:	LB
-------	----------	--------	---------	--------	----

DWG No:	3108B_206	REV. No:	B
---------	-----------	----------	---

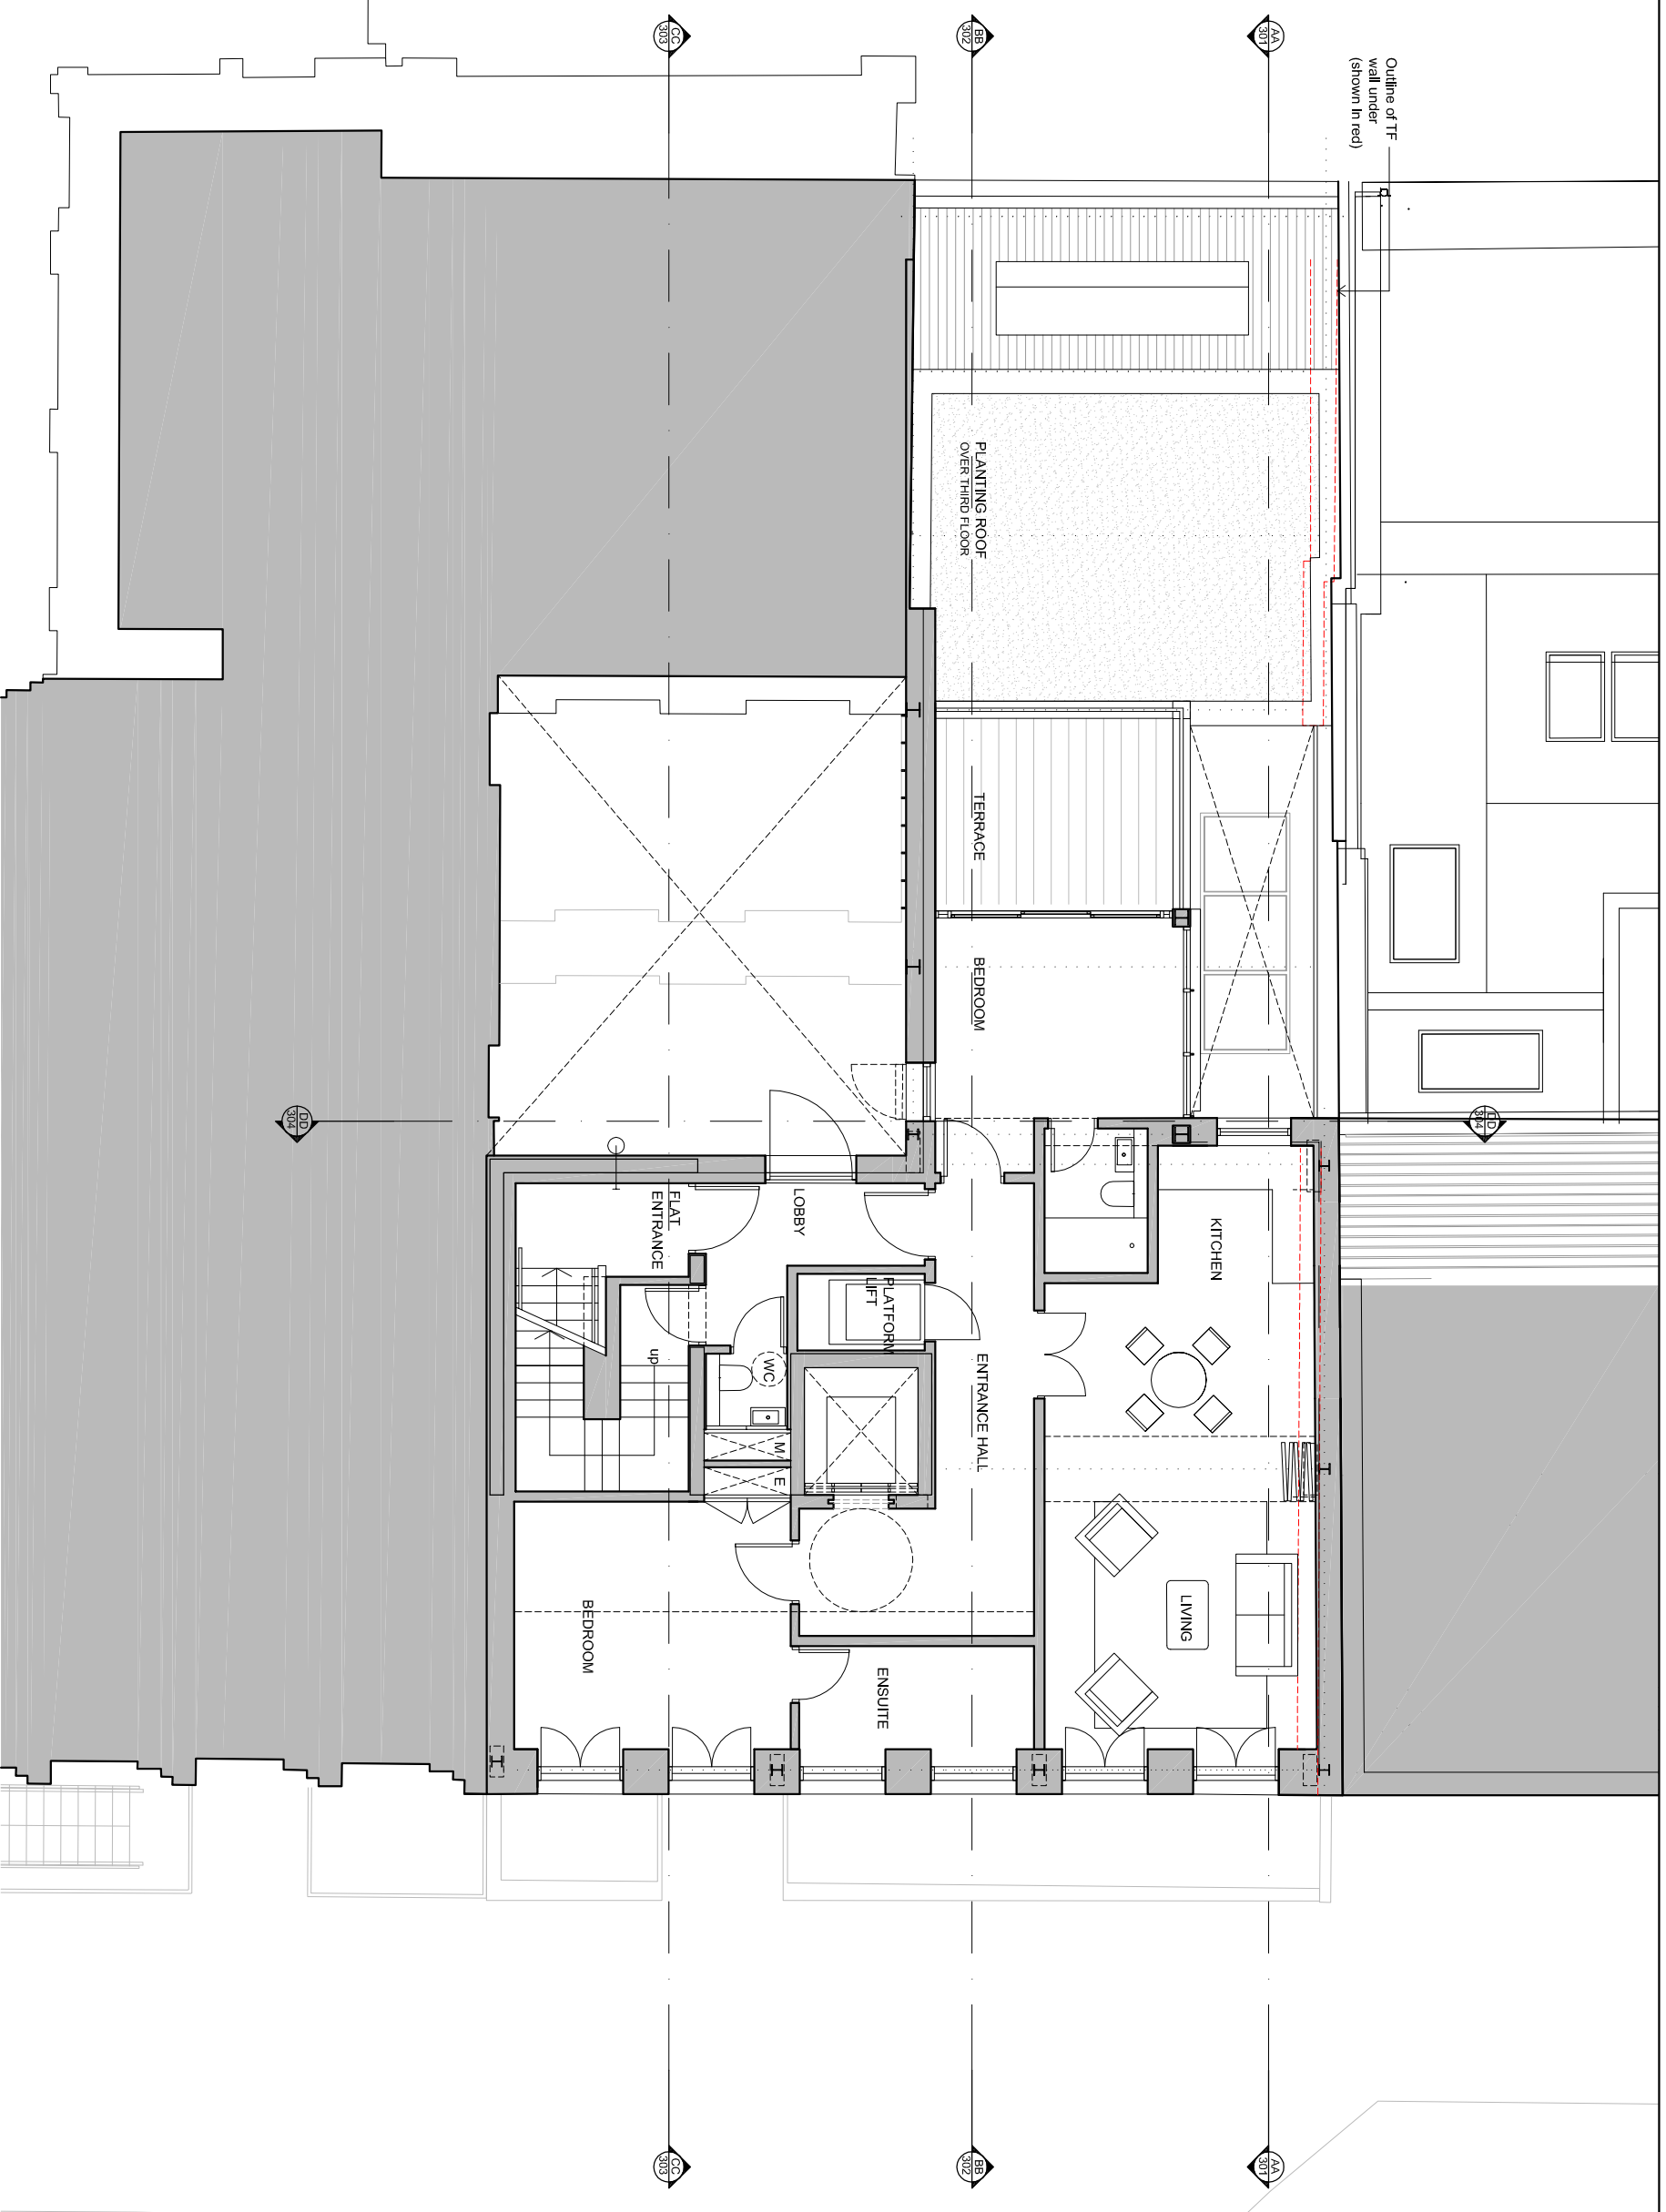


**1** Fourth Floor Plan  
Scale: 1:50@A1

M:\3108\Drawings\Planning\3108 S96A PLANNING\3108B\_207\_Proposed Fourth Floor.dwg, 3108B 207, 18/01/2017 13:24:24, A3



**PLANNING**  
**S96**


<p>THIS DRAWING IS NOT TO BE SCALED. ONLY FIGURED DIMENSIONS ARE TO BE FOLLOWED UNLESS THE DRAWING IS PART OF A PLANNING APPLICATION. CONTRACTORS ARE TO CHECK ALL DIMENSIONS BEFORE WORK COMMENCES AND REPORT ANY APPARENT DISCREPANCY TO THE ARCHITECT.</p> <p>THIS DRAWING IS THE SOLE PROPERTY OF M/R PARTNERSHIP LIMITED, AND MAY NOT BE COPIED OR REPRODUCED IN ANY MANNER WHATSOEVER WITHOUT THE OWNERS' WRITTEN CONSENT. ©/2016 M/RP</p>			
<p><b>PROJECT 77 -79 Charlotte Street</b> London W1</p>			
<p><b>DRAWING Proposed</b> Fourth Floor Plan</p>			
<p><b>M/R P</b> M/R PARTNERSHIP LTD</p>			
<p>41 Foleys Street, London W1W 7TS Tel: (020) 7631 5405 Email: info@mpartnership.co.uk Web: www.mpartnership.co.uk</p>			
DATE:	APR 2016	SCALE:	1:50@A1
DRAWN:	LB	DATE:	APR 2016
DWG No:	3108B_207	SCALE:	1:100@A3
REV. No:	/	DRAWN:	LB
FILE:	3108B_207_Proposed Fourth Floor.dwg		

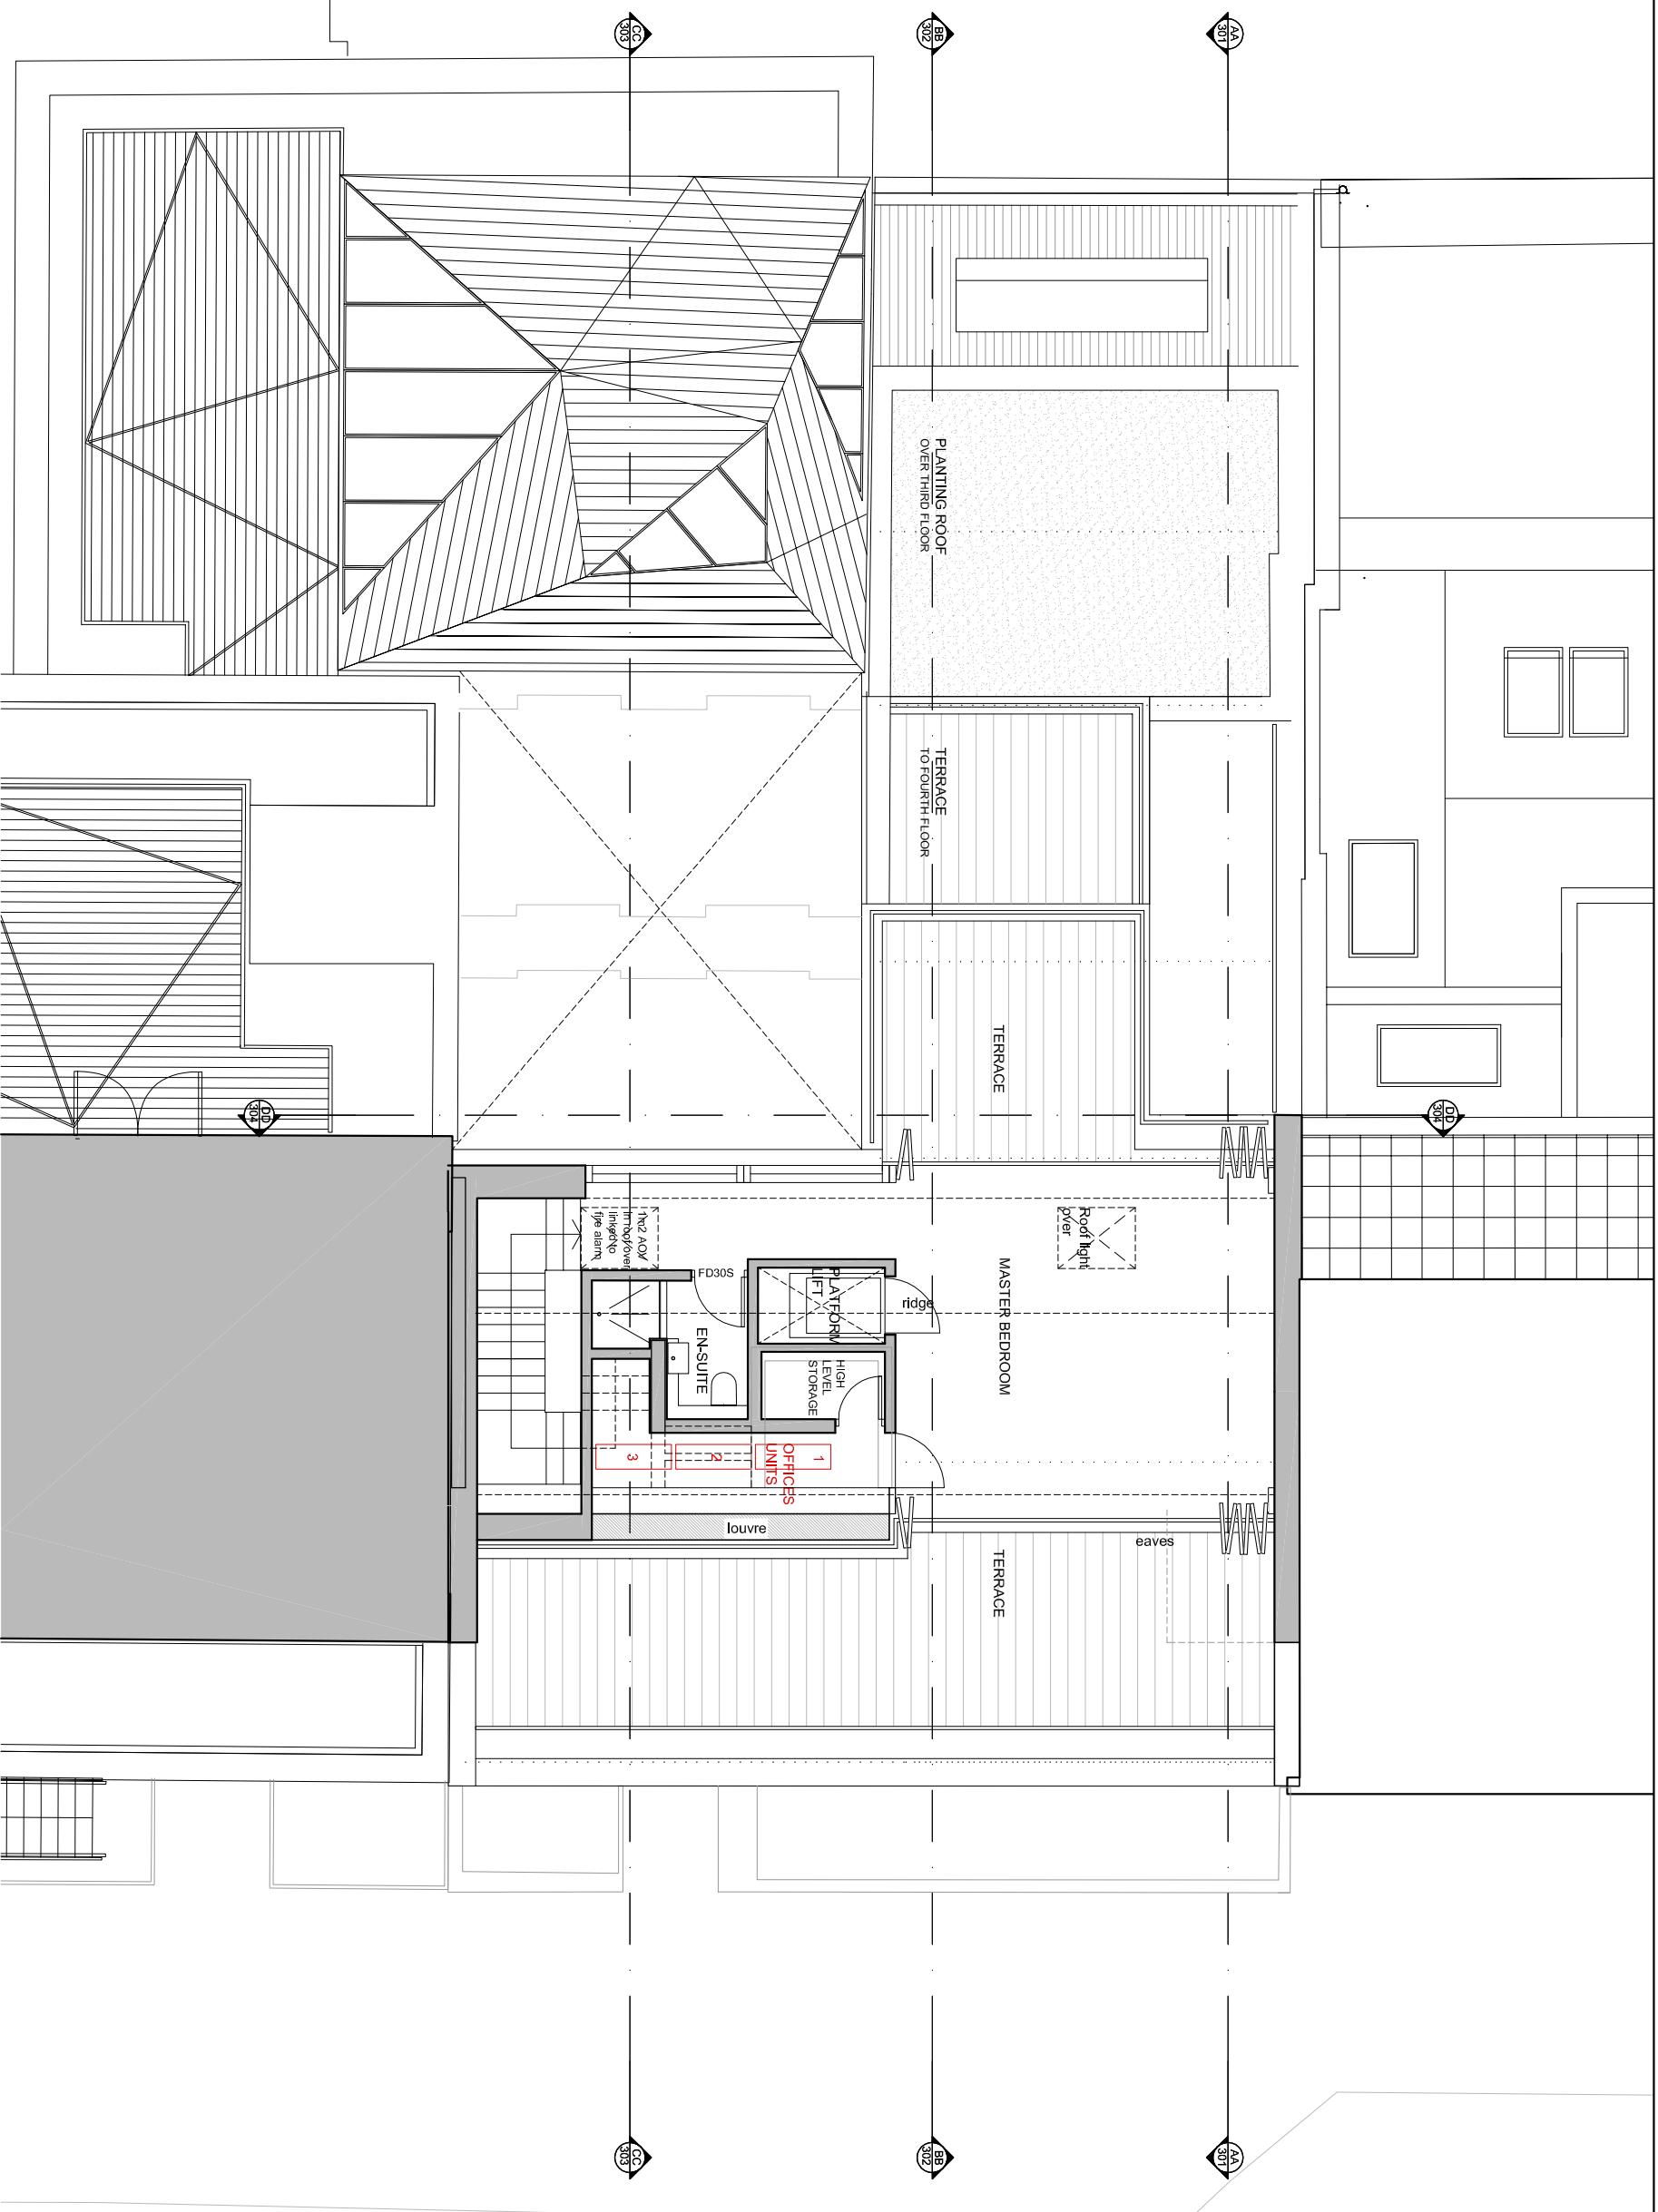

**1** Fifth Floor Plan

Scale: 1:50@A1

M:\3108\Drawings\Planning\3108 S96A PLANNING\3108B\_208\_Proposed Fifth Floor.dwg, 3108B\_208, 18/01/2017 13:24:41, A3

 

**PLANNING**  
**S96**

THIS DRAWING IS NOT TO BE SCALED. ONLY FIGURED DIMENSIONS ARE TO BE FOLLOWED UNLESS THE DRAWING IS PART OF A PLANNING APPLICATION. CONTRACTORS ARE TO CHECK ALL DIMENSIONS BEFORE WORK COMMENCES AND REPORT ANY APPARENT DISCREPANCY TO THE ARCHITECT.  
THIS DRAWING IS THE SOLE PROPERTY OF M&R PARTNERSHIP LIMITED AND MAY NOT BE COPIED OR REPRODUCED IN ANY MANNER WHATSOEVER WITHOUT THE OWNERS' WRITTEN CONSENT. © M&R PARTNERSHIP


**PROJECT 77 -79 Charlotte Street**  
**London W1**

**DRAWING Proposed**  
**Fifth Floor**  
**Plan**



41 Foley Street, London W1W 7TS Tel: (020) 7631 5405 Email: info@mpartnership.co.uk Web: www.mpartnership.co.uk			
DATE:	APR 2016	SCALE:	1:50@A1
DRAWN:	LB	SCALE:	1:100@A3
DWG No:	<b>3108B_208</b>	REV. No:	<b>B</b>
FILE:	3108B_208_Proposed Fifth Floor.dwg		



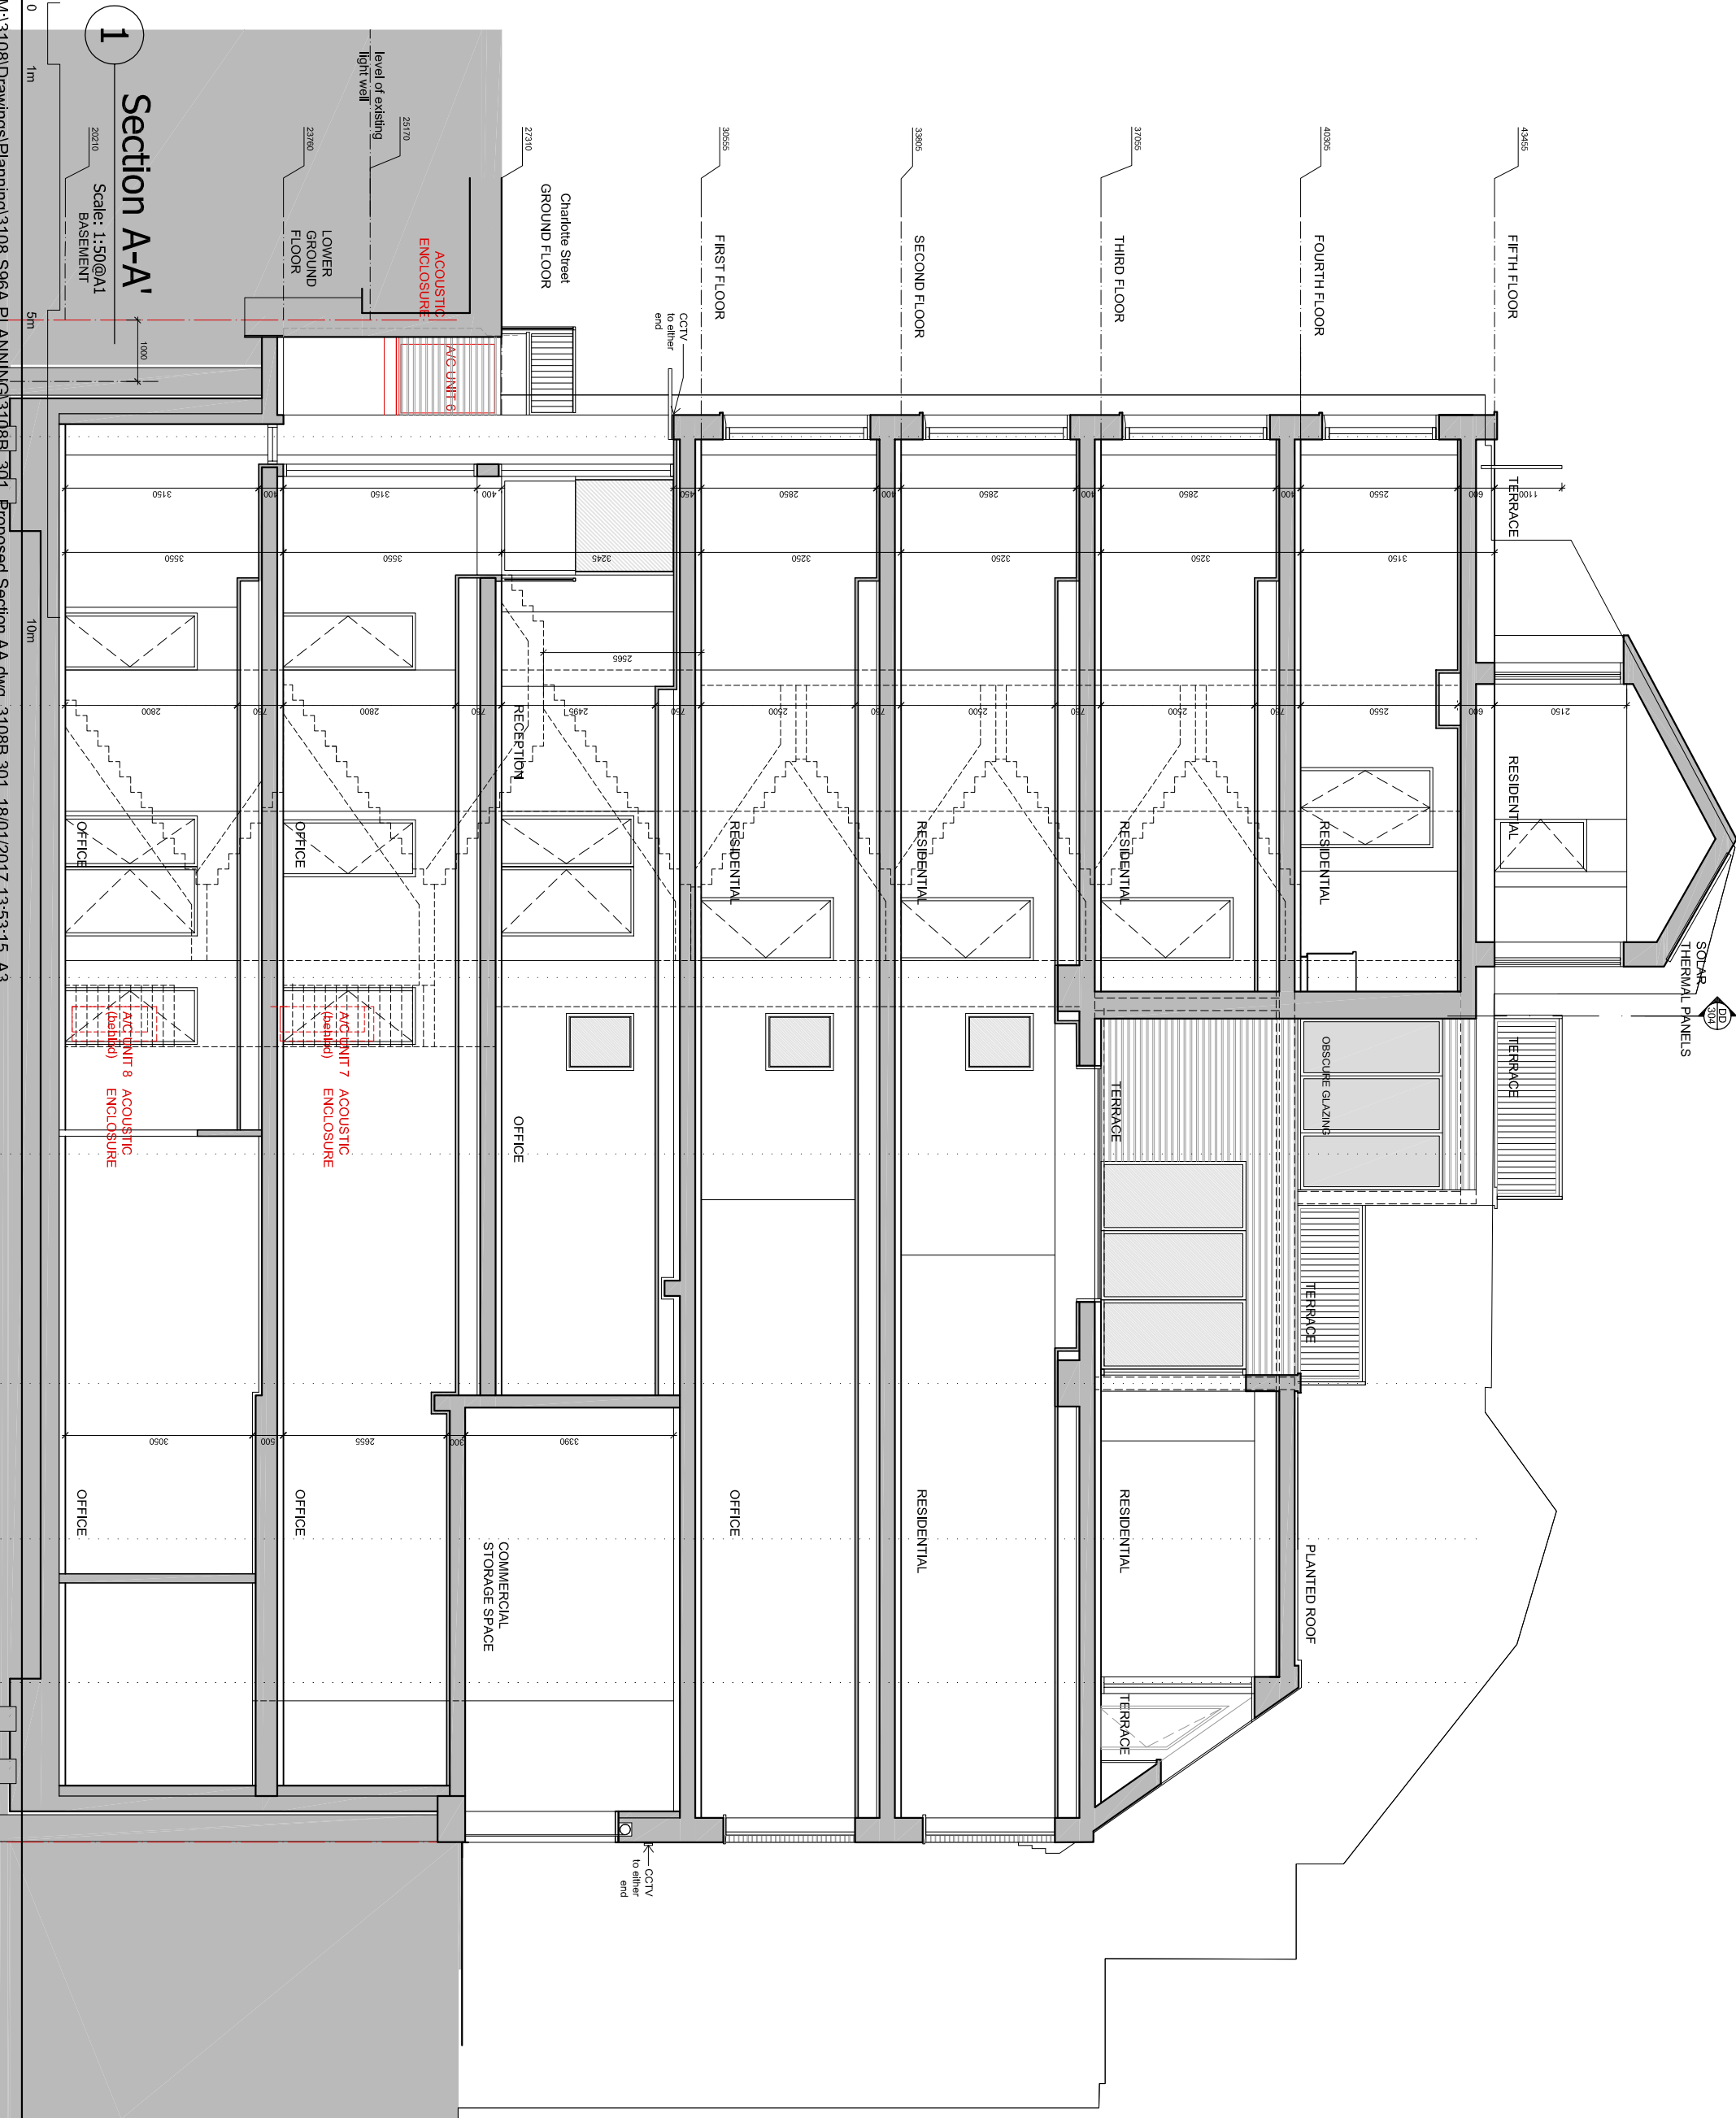

**Section A-A'**  
Scale: 1:50@A1  
BASEMENT

M:\3108\Drawings\Planning\3108 S96A PLANNING\3108B\_301\_Proposed Section AA.dwg, 3108B\_301, 18/01/2017 13:53:15, A3

**PLANNING**  
**S96**

PROJECT 77-79 Charlotte Street  
London W1

DRAWING  
Proposed Section A-A

M/R PARTNERSHIP LTD

**MRP**


41 Foley Street, London W1W 7TS Tel: (020) 7631 5406 Email: info@mpartnership.co.uk Web: www.mpartnership.co.uk

DATE:	APR 2016	SCALE:	1:50@A1	DRAWN:	LB
DWG No.:	3108B_301	SCALE:	1:100@A3	REV. No.:	B

FILE: 3108B\_301\_Proposed Section AA.dwg

THIS DRAWING IS NOT TO BE SCALED. ONLY FIGURED DIMENSIONS ARE TO BE USED. DIMENSIONS ARE TO FACE UNLESS OTHERWISE STATED. CONTRACTORS ARE TO CHECK ALL DIMENSIONS BEFORE WORK COMMENCES, AND REFER ANY APPARENT DISCREPANCY TO THE ARCHITECT. THIS DRAWING IS THE SOLE PROPERTY OF M/R PARTNERSHIP LIMITED, AND MAY NOT BE COPIED OR REPRODUCED IN ANY MANNER WHATSOEVER WITHOUT THE OWNERS' WRITTEN CONSENT. © COPYRIGHT.

SOLAR THERMAL PANELS

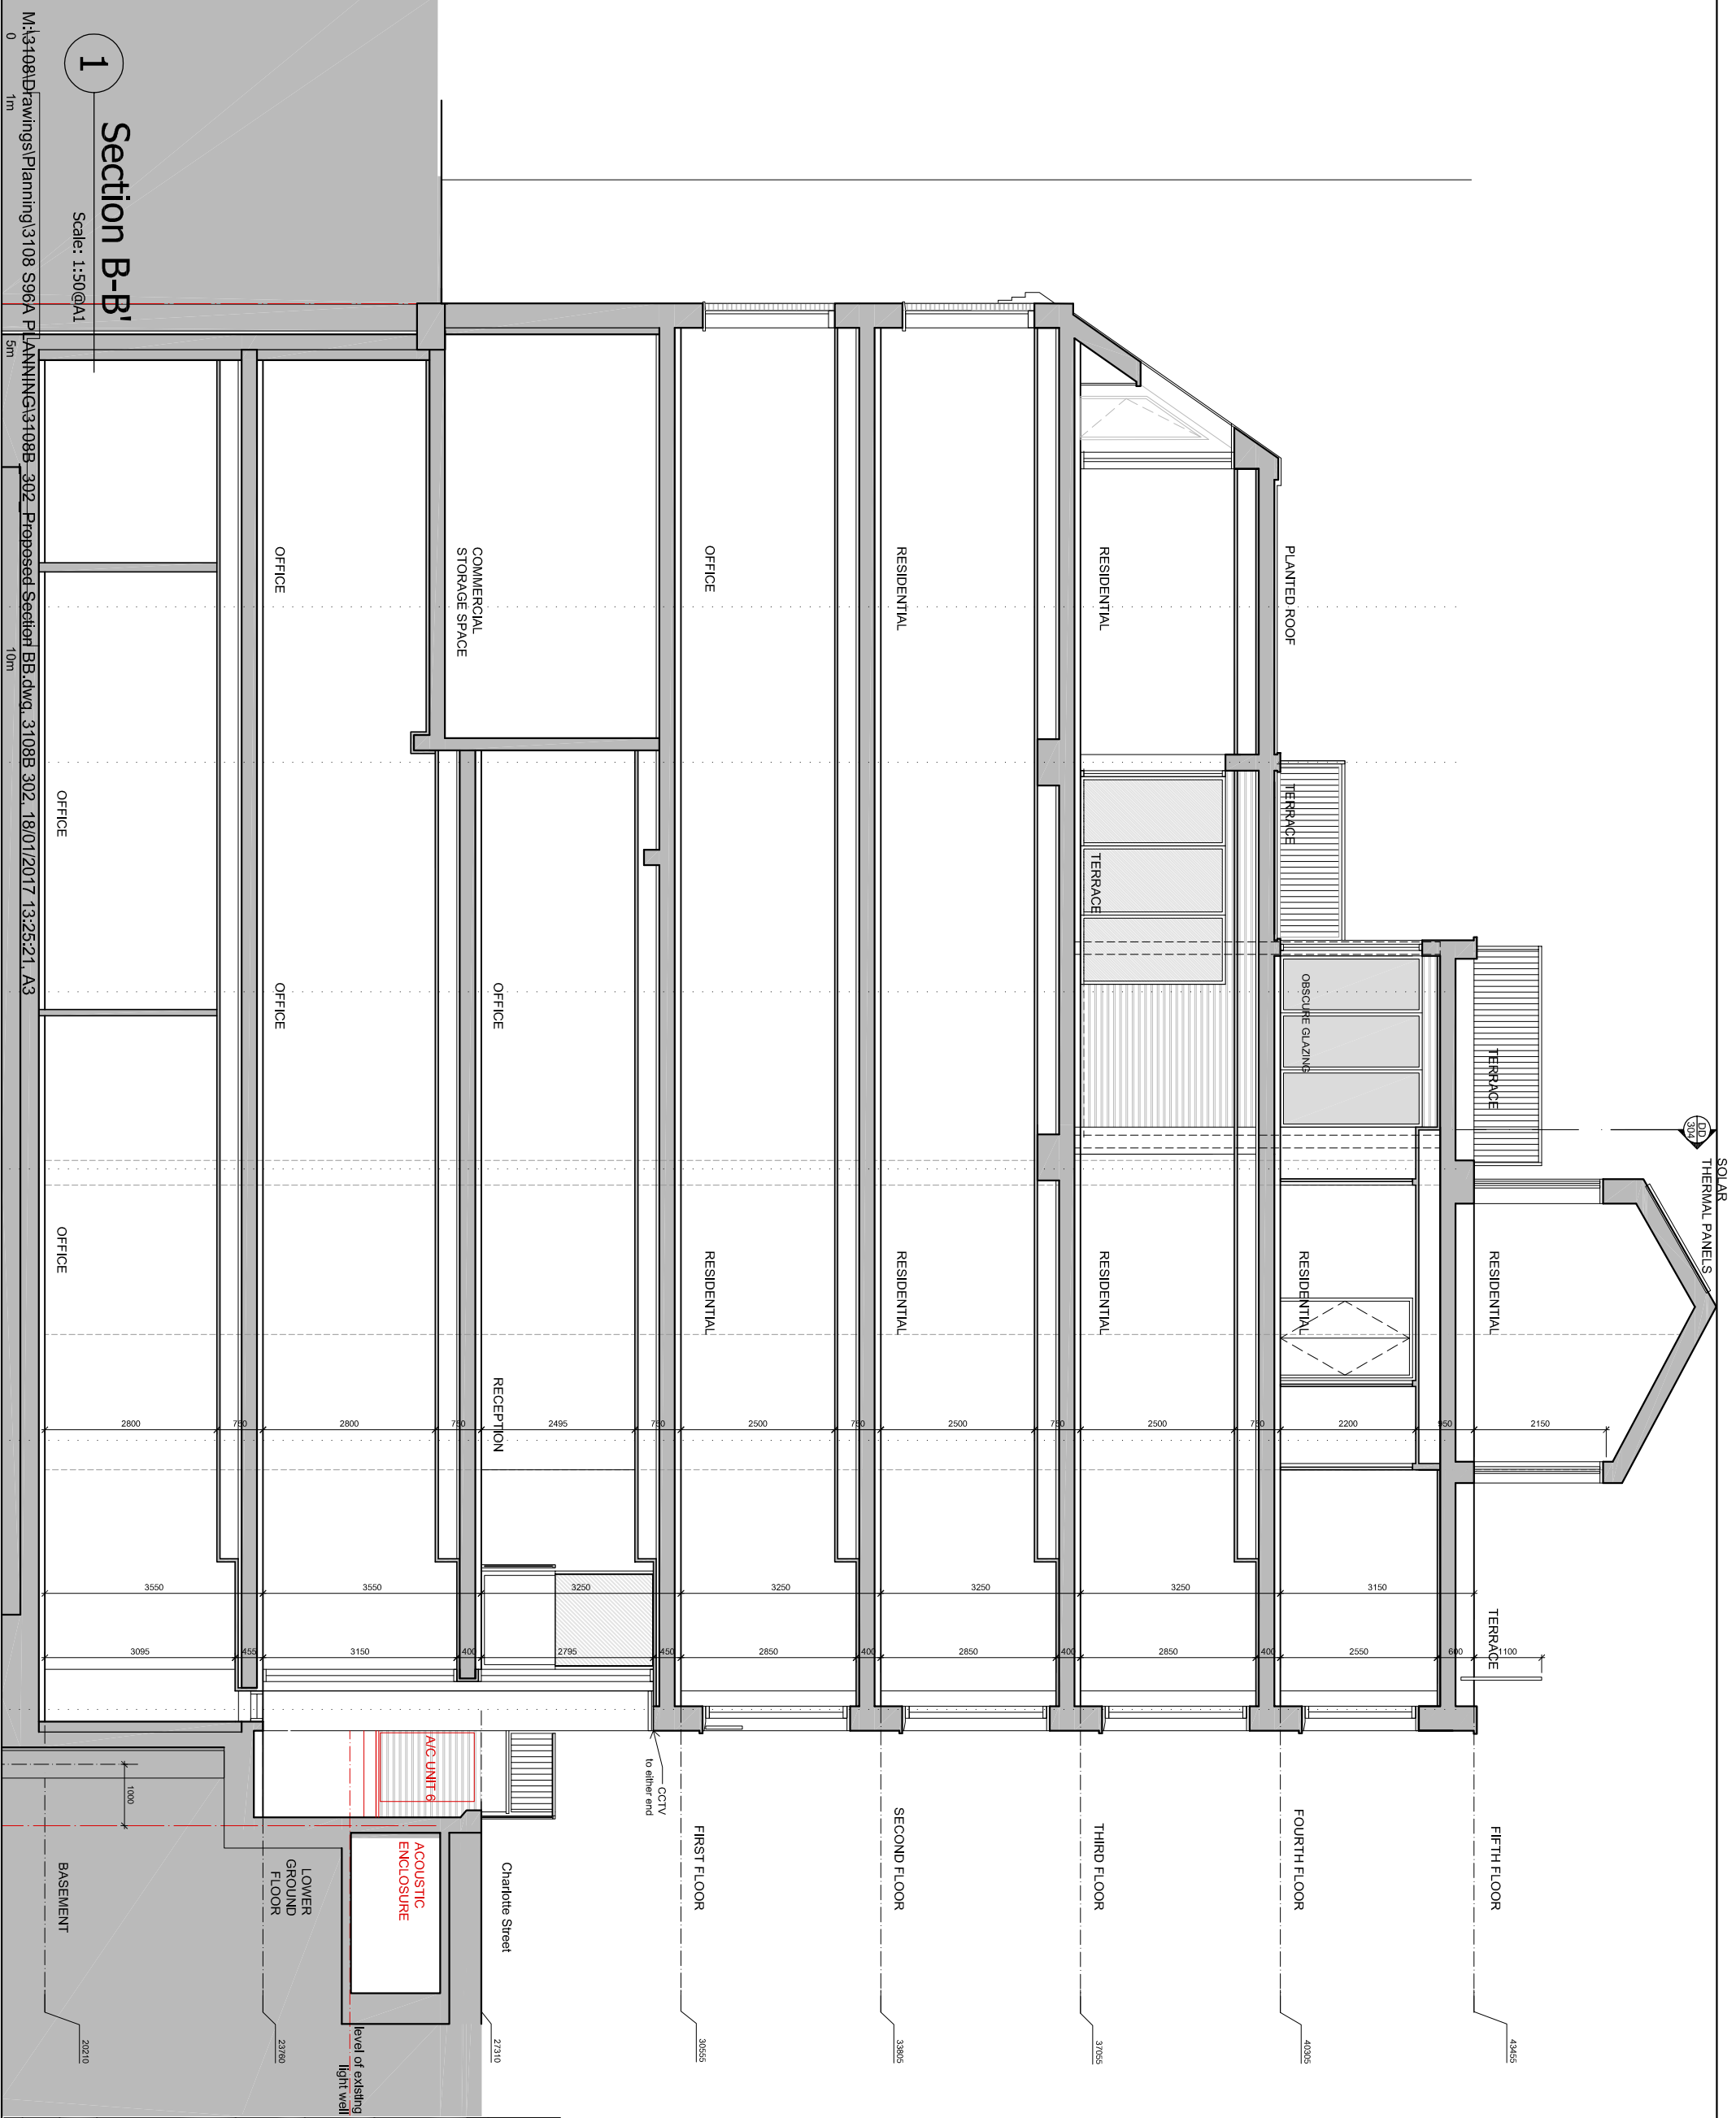

# PLANNING S96

THIS DRAWING IS NOT TO BE SCALED. ONLY FIGURED DIMENSIONS ARE TO BE FOLLOWED UNLESS THE DRAWING IS PART OF A PLANNING APPLICATION. CONTRACTORS ARE TO CHECK ALL DIMENSIONS BEFORE WORK COMMENCES AND REPORT ANY APPARENT DISCREPANCIES TO THE ARCHITECT. THIS DRAWING IS THE SOLE PROPERTY OF M/R PARTNERSHIP LIMITED AND MAY NOT BE COPIED OR REPRODUCED IN ANY MANNER WHATSOEVER WITHOUT THE OWNERS' WRITTEN CONSENT. (S) (CP) (R/S) (L)

PROJECT **77 -79 Charlotte Street**  
London W1

DRAWING  
Proposed Section B-B

**M/R P**  
M/R PARTNERSHIP LTD

41 Foley Street, London W1W 7TS Tel: (020) 7631 5405 Email: info@mpartnership.co.uk Web: www.mpartnership.co.uk

DATE:	APR 2016	SCALE:	1:50@A1	DRAWN:	LB
DWG No:	<b>3108B_302</b>	REV. No:			<b>B</b>


FILE: 3108B\_302\_Proposed Section BB.dwg

## Section B-B'

Scale: 1:50@A1

M:\3108B\Drawings\Planning\3108 S96A PLANNING\3108B\_302\_Proposed Section BB.dwg, 3108B\_302\_18/01/2017 13:25:21, A3

**1**  
Section C-C'  
Scale: 1:50@A1

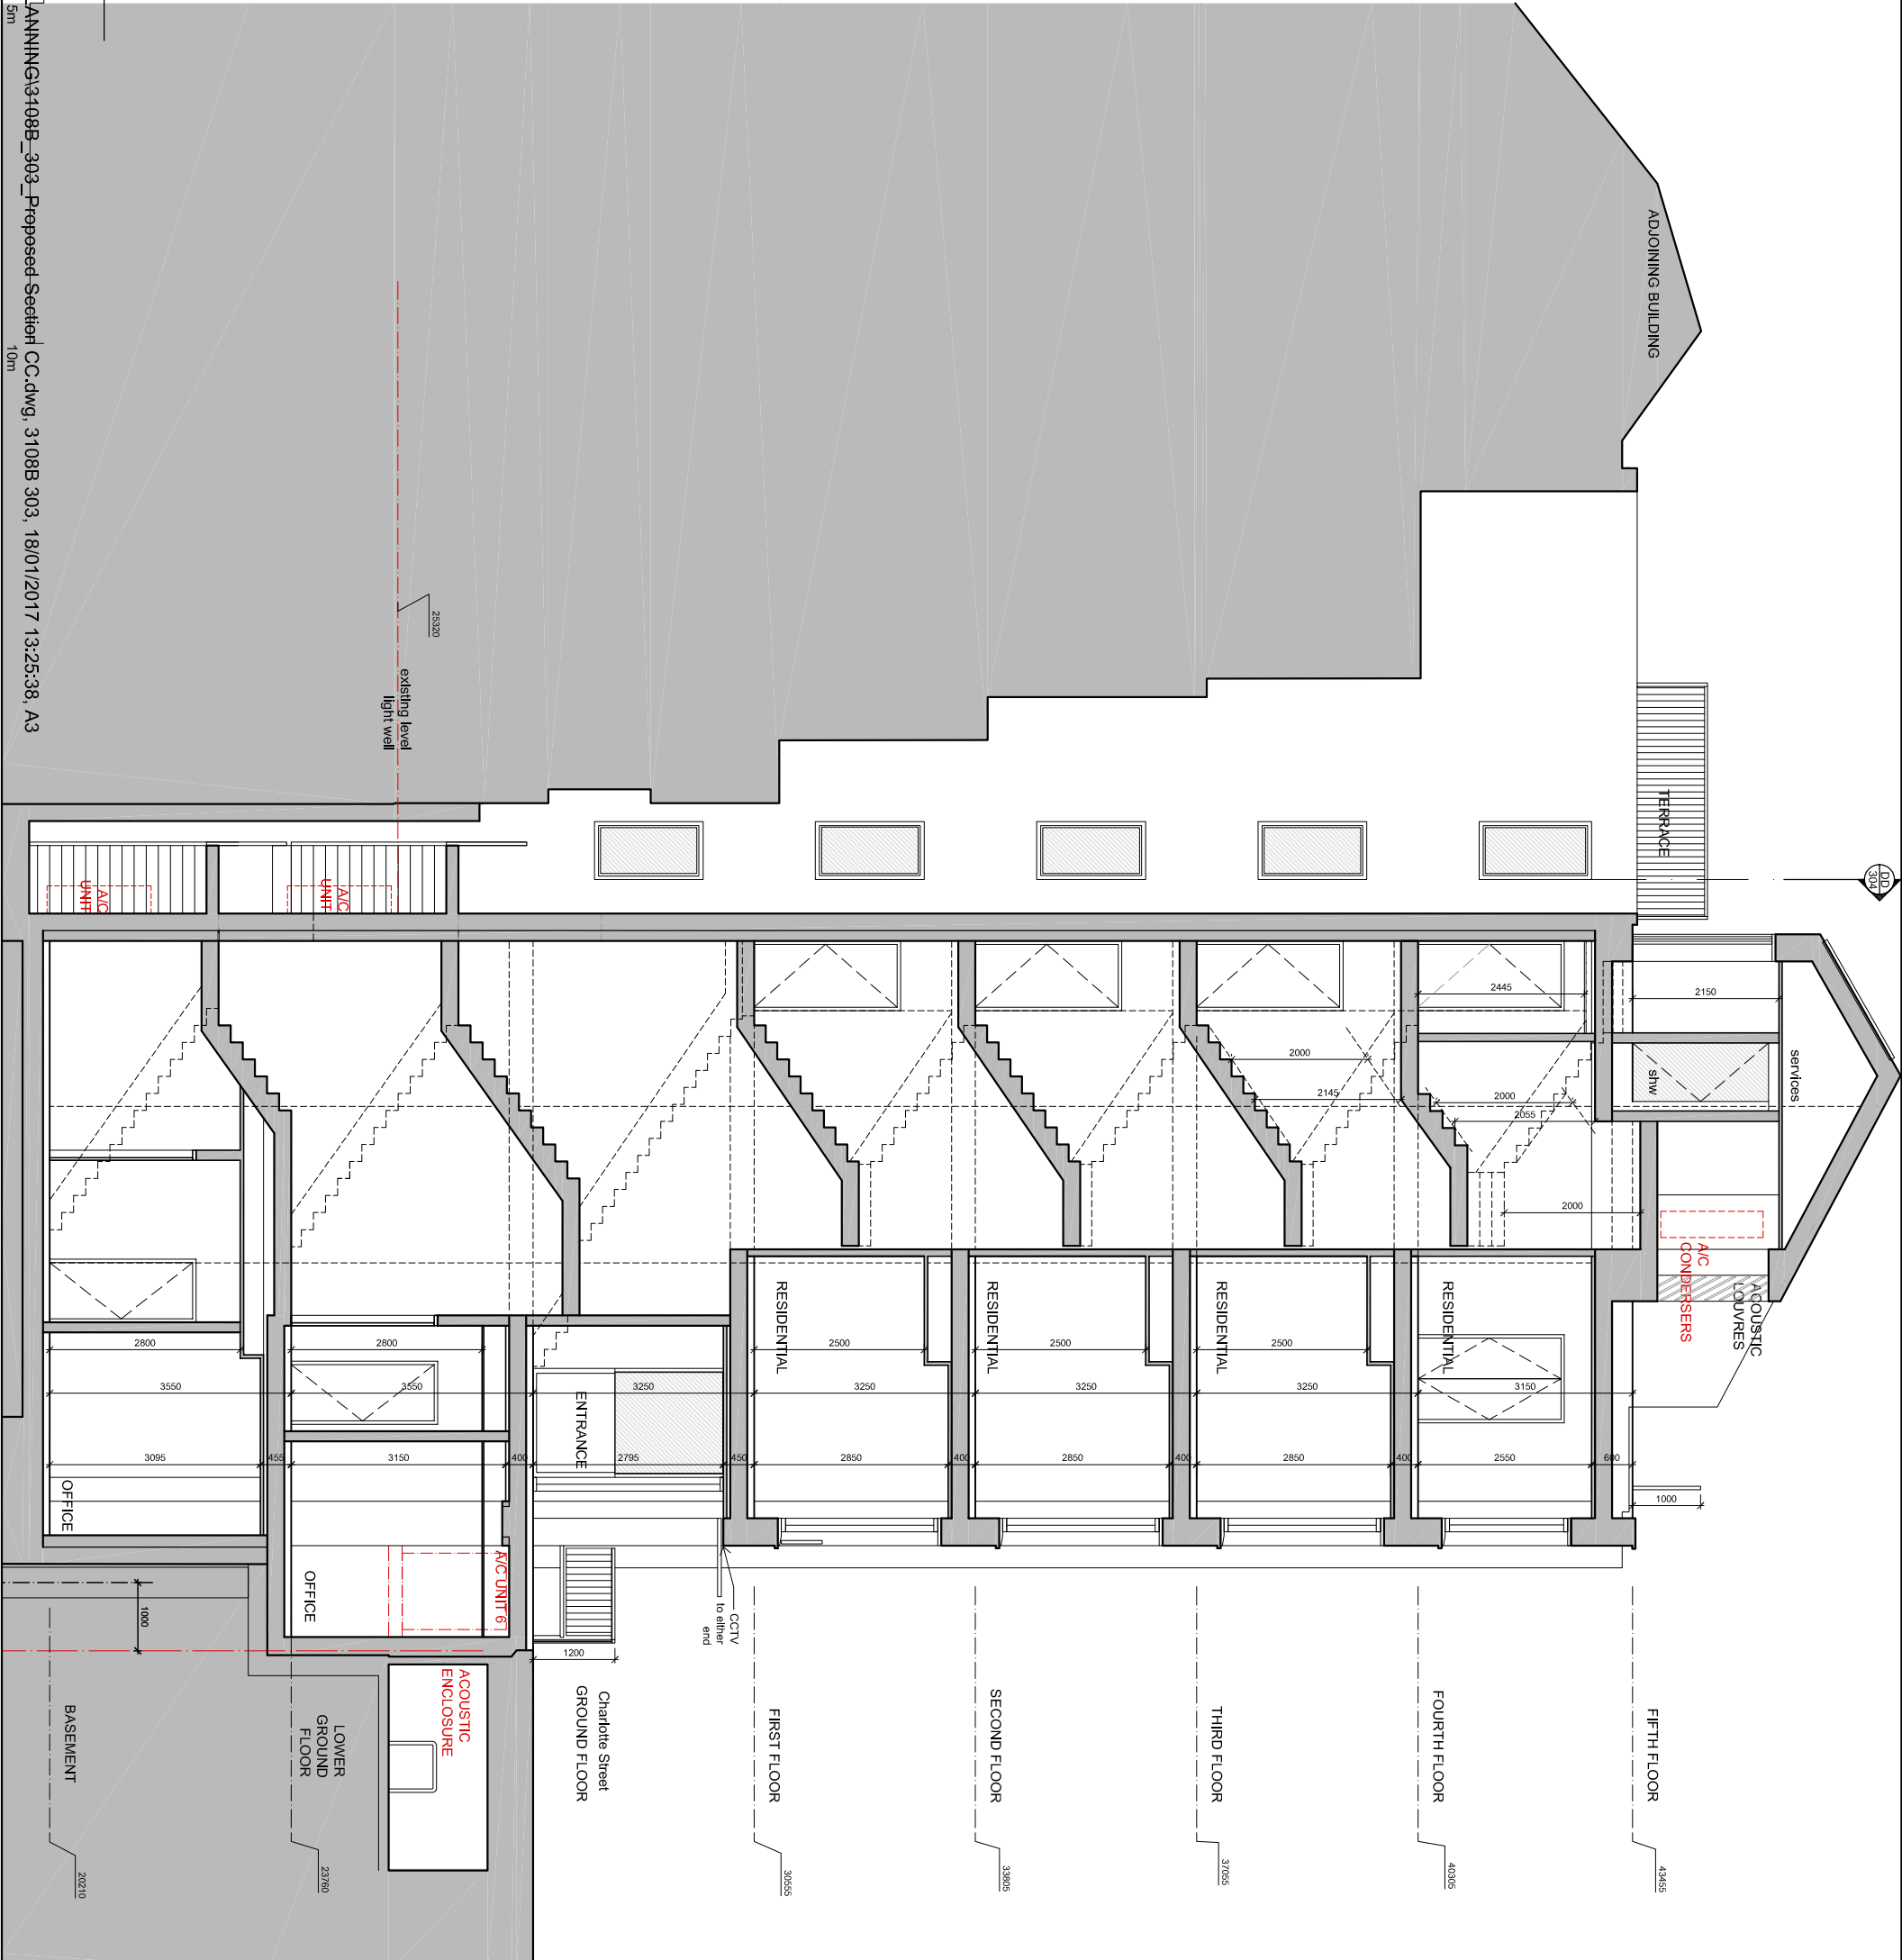

**PLANNING**  
**S96**

THIS DRAWING IS NOT TO BE SCALED. ONLY FIGURED DIMENSIONS ARE TO BE FOLLOWED UNLESS THE DRAWING IS PART OF A PLANNING APPLICATION. CONTRACTORS ARE TO CHECK ALL DIMENSIONS BEFORE WORK COMMENCES. AND ANY AMENDMENTS TO THE DRAWING ARE TO BE MADE BY THE ARCHITECT. THIS DRAWING IS THE SOLE PROPERTY OF M/R PARTNERSHIP LIMITED, AND MAY NOT BE REPRODUCED OR TRANSMITTED IN ANY FORM OR BY ANY MEANS, WITHOUT THE WRITTEN PERMISSION OF M/R PARTNERSHIP LIMITED.

**PROJECT 77 -79 Charlotte Street**  
**London W1**

**DRAWING**  
**Proposed Section C-C'**



M/R PARTNERSHIP LTD

41 Foley Street, London W1W 7TS Tel: (020) 7631 5405 Email: info@mpartnership.co.uk Web: www.mpartnership.co.uk

DATE: APR 2016 SCALE: 1:50@A1 DRAWN: LB

DWG No: 3108B\_303 REV. No: B

FILE: 3108B\_303\_Proposed Section CC.dwg




**1**  
**Section D-D'**  
Scale: 1:50@A1



**PLANNING**  
**S96**

<p>THIS DRAWING IS NOT TO BE SCALED. ONLY FIGURED DIMENSIONS ARE TO BE FOLLOWED UNLESS THE DRAWING IS PART OF A PLANNING APPLICATION. CONTRACTORS ARE TO CHECK ALL DIMENSIONS BEFORE WORK COMMENCES AND REPORT ANY APPARENT DISCREPANCY TO THE ARCHITECT.</p> <p>THIS DRAWING IS THE SOLE PROPERTY OF M/R PARTNERSHIP LIMITED, AND MAY NOT BE COPIED OR REPRODUCED IN ANY MANNER WHATSOEVER WITHOUT THE OWNERS' WRITTEN CONSENT. (S/2017/01/18)</p>			
<p><b>PROJECT 77 -79 Charlotte Street</b> <b>London W1</b></p>			
<p>DRAWING <b>Proposed Section D-D'</b></p>			
<p><b>M/R P</b> M/R PARTNERSHIP LTD</p>			
<p>41 Foley Street, London W1W 7TS Tel: (020) 7631 5405 Email: info@mpartnership.co.uk Web: www.mpartnership.co.uk</p>			
DATE:	APR 2016	SCALE:	1:50@A1
DWG No:	3108B_304	SCALE:	1:100@A3
DATE:	APR 2016	SCALE:	1:50@A1
DWG No:	3108B_304	SCALE:	1:100@A3
DATE:	APR 2016	SCALE:	1:50@A1
DWG No:	3108B_304	SCALE:	1:100@A3

PROFILE OF EXISTING FIFTH FLOOR PLANT ROOM

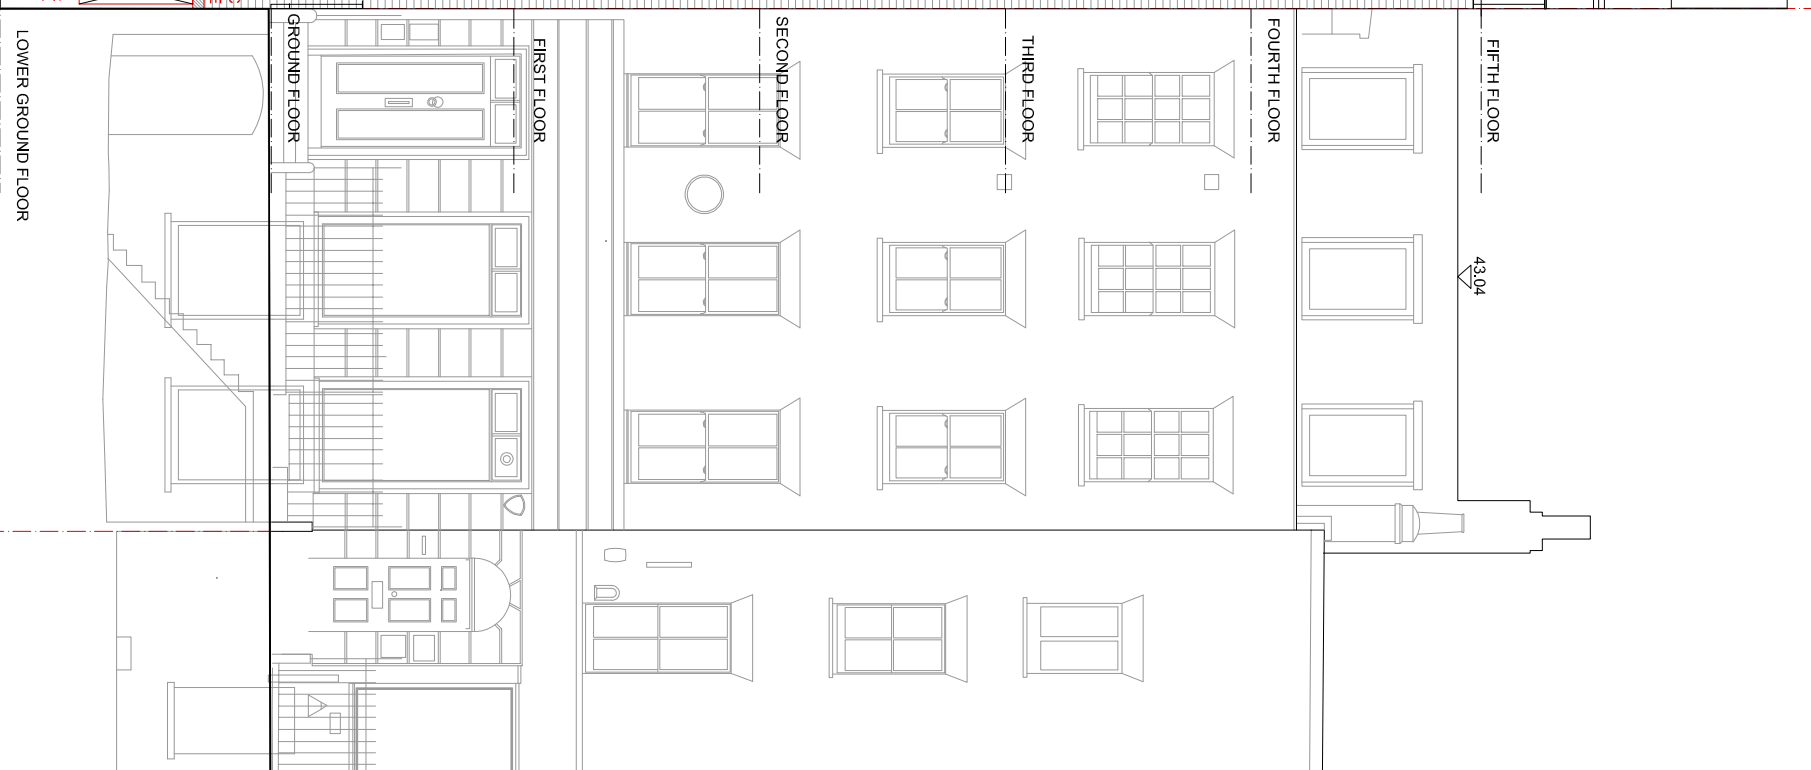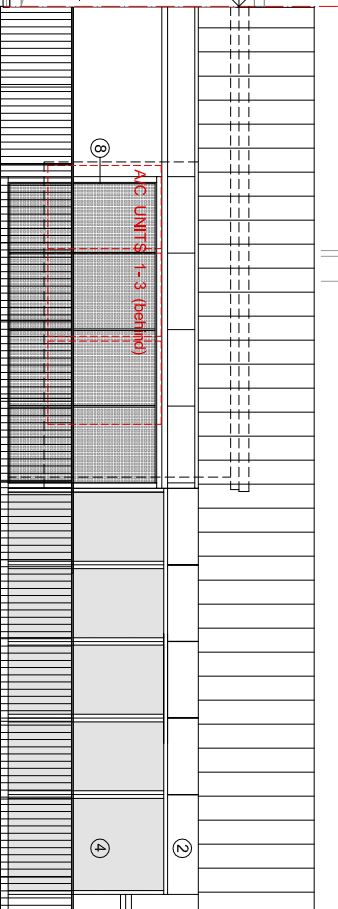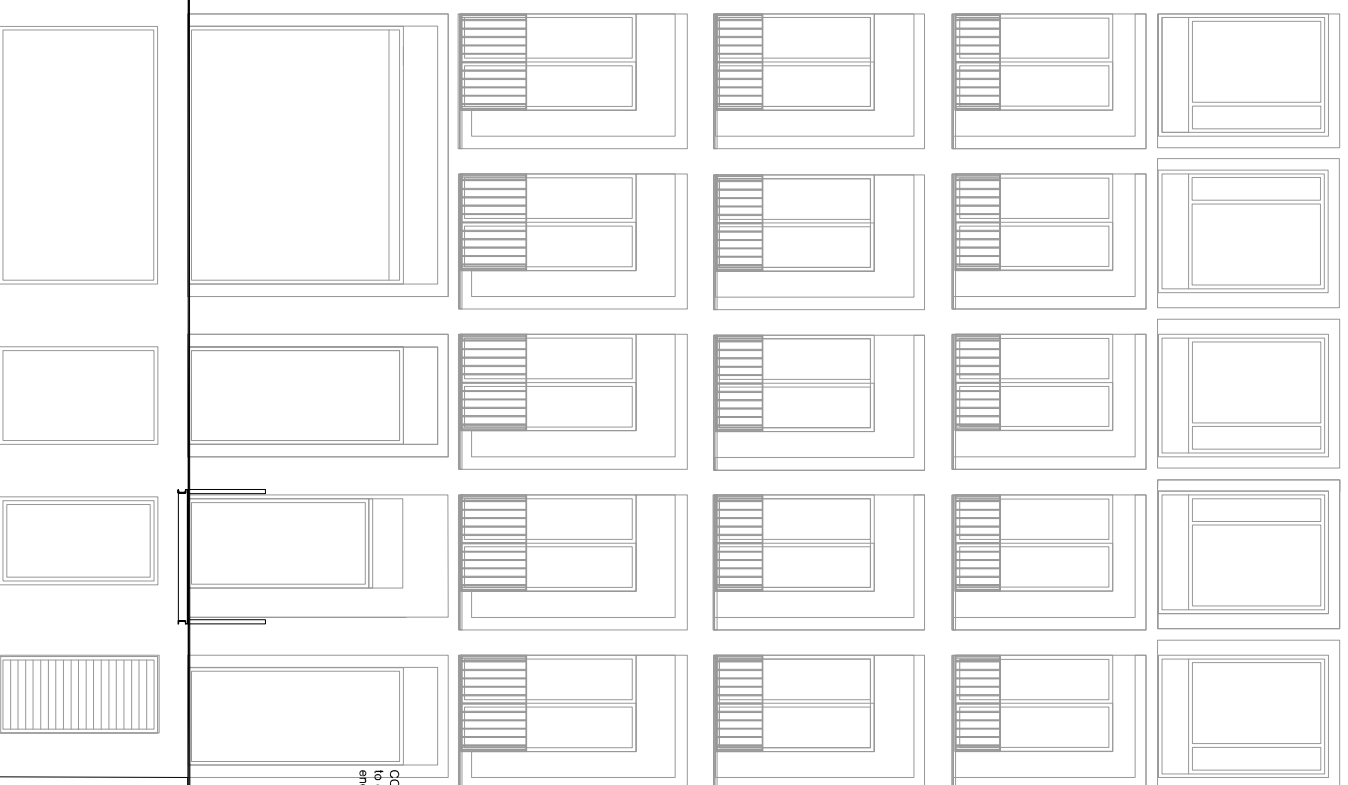

MATERIALS KEY

- ① London stock coloured brick Petersen bricks D/1
- ② Standing seam metal cladding dark bronze colour
- ③ Green roof - not visible from street
- ④ Recessed double glazed windows / doors bronze finish with bronze surround detail
- ⑤ White glazed bricks
- ⑥ Gate in dark bronze metal to match roof
- ⑦ Glazed balustrade with overlaid bronze pattern
- ⑧ Bronze coloured acoustic louvers

# PLANNING S96

THIS DRAWING IS NOT TO BE SCALED. ONLY FIGURED DIMENSIONS ARE TO BE FOLLOWED UNLESS THE DRAWING IS PART OF A PLANNING APPLICATION. CONTRACTORS ARE TO CHECK ALL DIMENSIONS BEFORE WORK COMMENCES AND REPORT ANY APPARENT DISCREPANCY TO THE ARCHITECT. THIS DRAWING IS THE SOLE PROPERTY OF M&R PARTNERSHIP LIMITED AND MAY NOT BE REPRODUCED OR TRANSMITTED IN ANY FORM OR BY ANY MEANS WITHOUT THE WRITTEN CONSENT OF M&R PARTNERSHIP LIMITED.

PROJECT 77 -79 Charlotte Street  
London W1

DRAWING Proposed  
Main Elevation

**M&R P**  
M&R PARTNERSHIP LTD

41 Foley Street, London W1W 7TS Tel: (020) 7631 5405 Email: info@mrapartnership.co.uk Web: www.mrapartnership.co.uk

DATE: APR 2016 SCALE: 1:50@A1 DRAWN: LB  
DWG No: 3108B\_351 REV. No: B

M:\3108B\Drawings\Planning\3108 S96A PLANNING\3108B\_351\_Proposed Main Elevation.dwg, 3108B 351, 18/01/2016 13:26:11, A3

## 1 Main Elevation

Scale: 1:50@A1

73 CHARLOTTE STREET

77-79 CHARLOTTE STREET

81 CHARLOTTE STREET

BASEMENT

LOWER GROUND FLOOR

GROUND FLOOR

FIRST FLOOR

SECOND FLOOR

THIRD FLOOR

FOURTH FLOOR

FIFTH FLOOR

43.04

A/C UNIT ACUSTIC ENCLOSURE

ACOUSTIC ENCLOSURE fixed glazing

CCTV to either end

A/C UNIT

A/C UNIT

PROFILE OF EXISTING FIFTH FLOOR PLANT ROOM



**MATERIALS KEY**

- ① London stock coloured brick Petersen bricks D/71
- ② Standing seam metal cladding dark bronze colour
- ③ Green roof - not visible from street
- ④ Recessed double glazed windows / doors bronze finish with bronze surround detail
- ⑤ White glazed bricks
- ⑥ Gate in dark bronze metal to match roof
- ⑦ Glazed balustrade with overlaid bronze pattern
- ⑧ Bronze coloured acoustic louvers

**PLANNING  
S96**

THIS DRAWING IS NOT TO BE SCALED. ONLY FIGURED DIMENSIONS ARE TO BE FOLLOWED UNLESS THE DRAWING IS PART OF A PLANNING APPLICATION. CONTRACTORS ARE TO CHECK ALL DIMENSIONS BEFORE WORK COMMENCES AND REPORT ANY APPARENT DISCREPANCY TO THE ARCHITECT.  
THIS DRAWING IS THE SOLE PROPERTY OF M/R PARTNERSHIP LIMITED AND MAY NOT BE COPIED OR REPRODUCED IN ANY MANNER WITHOUT THE OWNERS' WRITTEN CONSENT. ©/M/R PARTNERSHIP LTD

**PROJECT 77 -79 Charlotte Street  
London W1**

**DRAWING Proposed  
Main Elevation 2**


**MRP**  
M/R PARTNERSHIP LTD

41 Foley Street, London W1W 7TS Tel: (020) 7631 5405 Email: info@mpartnership.co.uk Web: www.mpartnership.co.uk

DATE: APR 2016 SCALE: 1:50@A1 DRAWN: LB  
DWG No: 3108B\_352 REV. No: B

**MATERIALS KEY**

- ① London stock coloured brick  
Peterson bricks D71
- ② Standing seam metal cladding  
dark bronze colour
- ③ Green roof - not visible from street
- ④ Recessed double glazed windows / doors  
bronze finish with bronze surround detail
- ⑤ White glazed bricks
- ⑥ Gate in dark bronze metal  
to match roof
- ⑦ Glazed balustrade with overlaid  
bronze pattern
- ⑧ Bronze coloured acoustic louvers

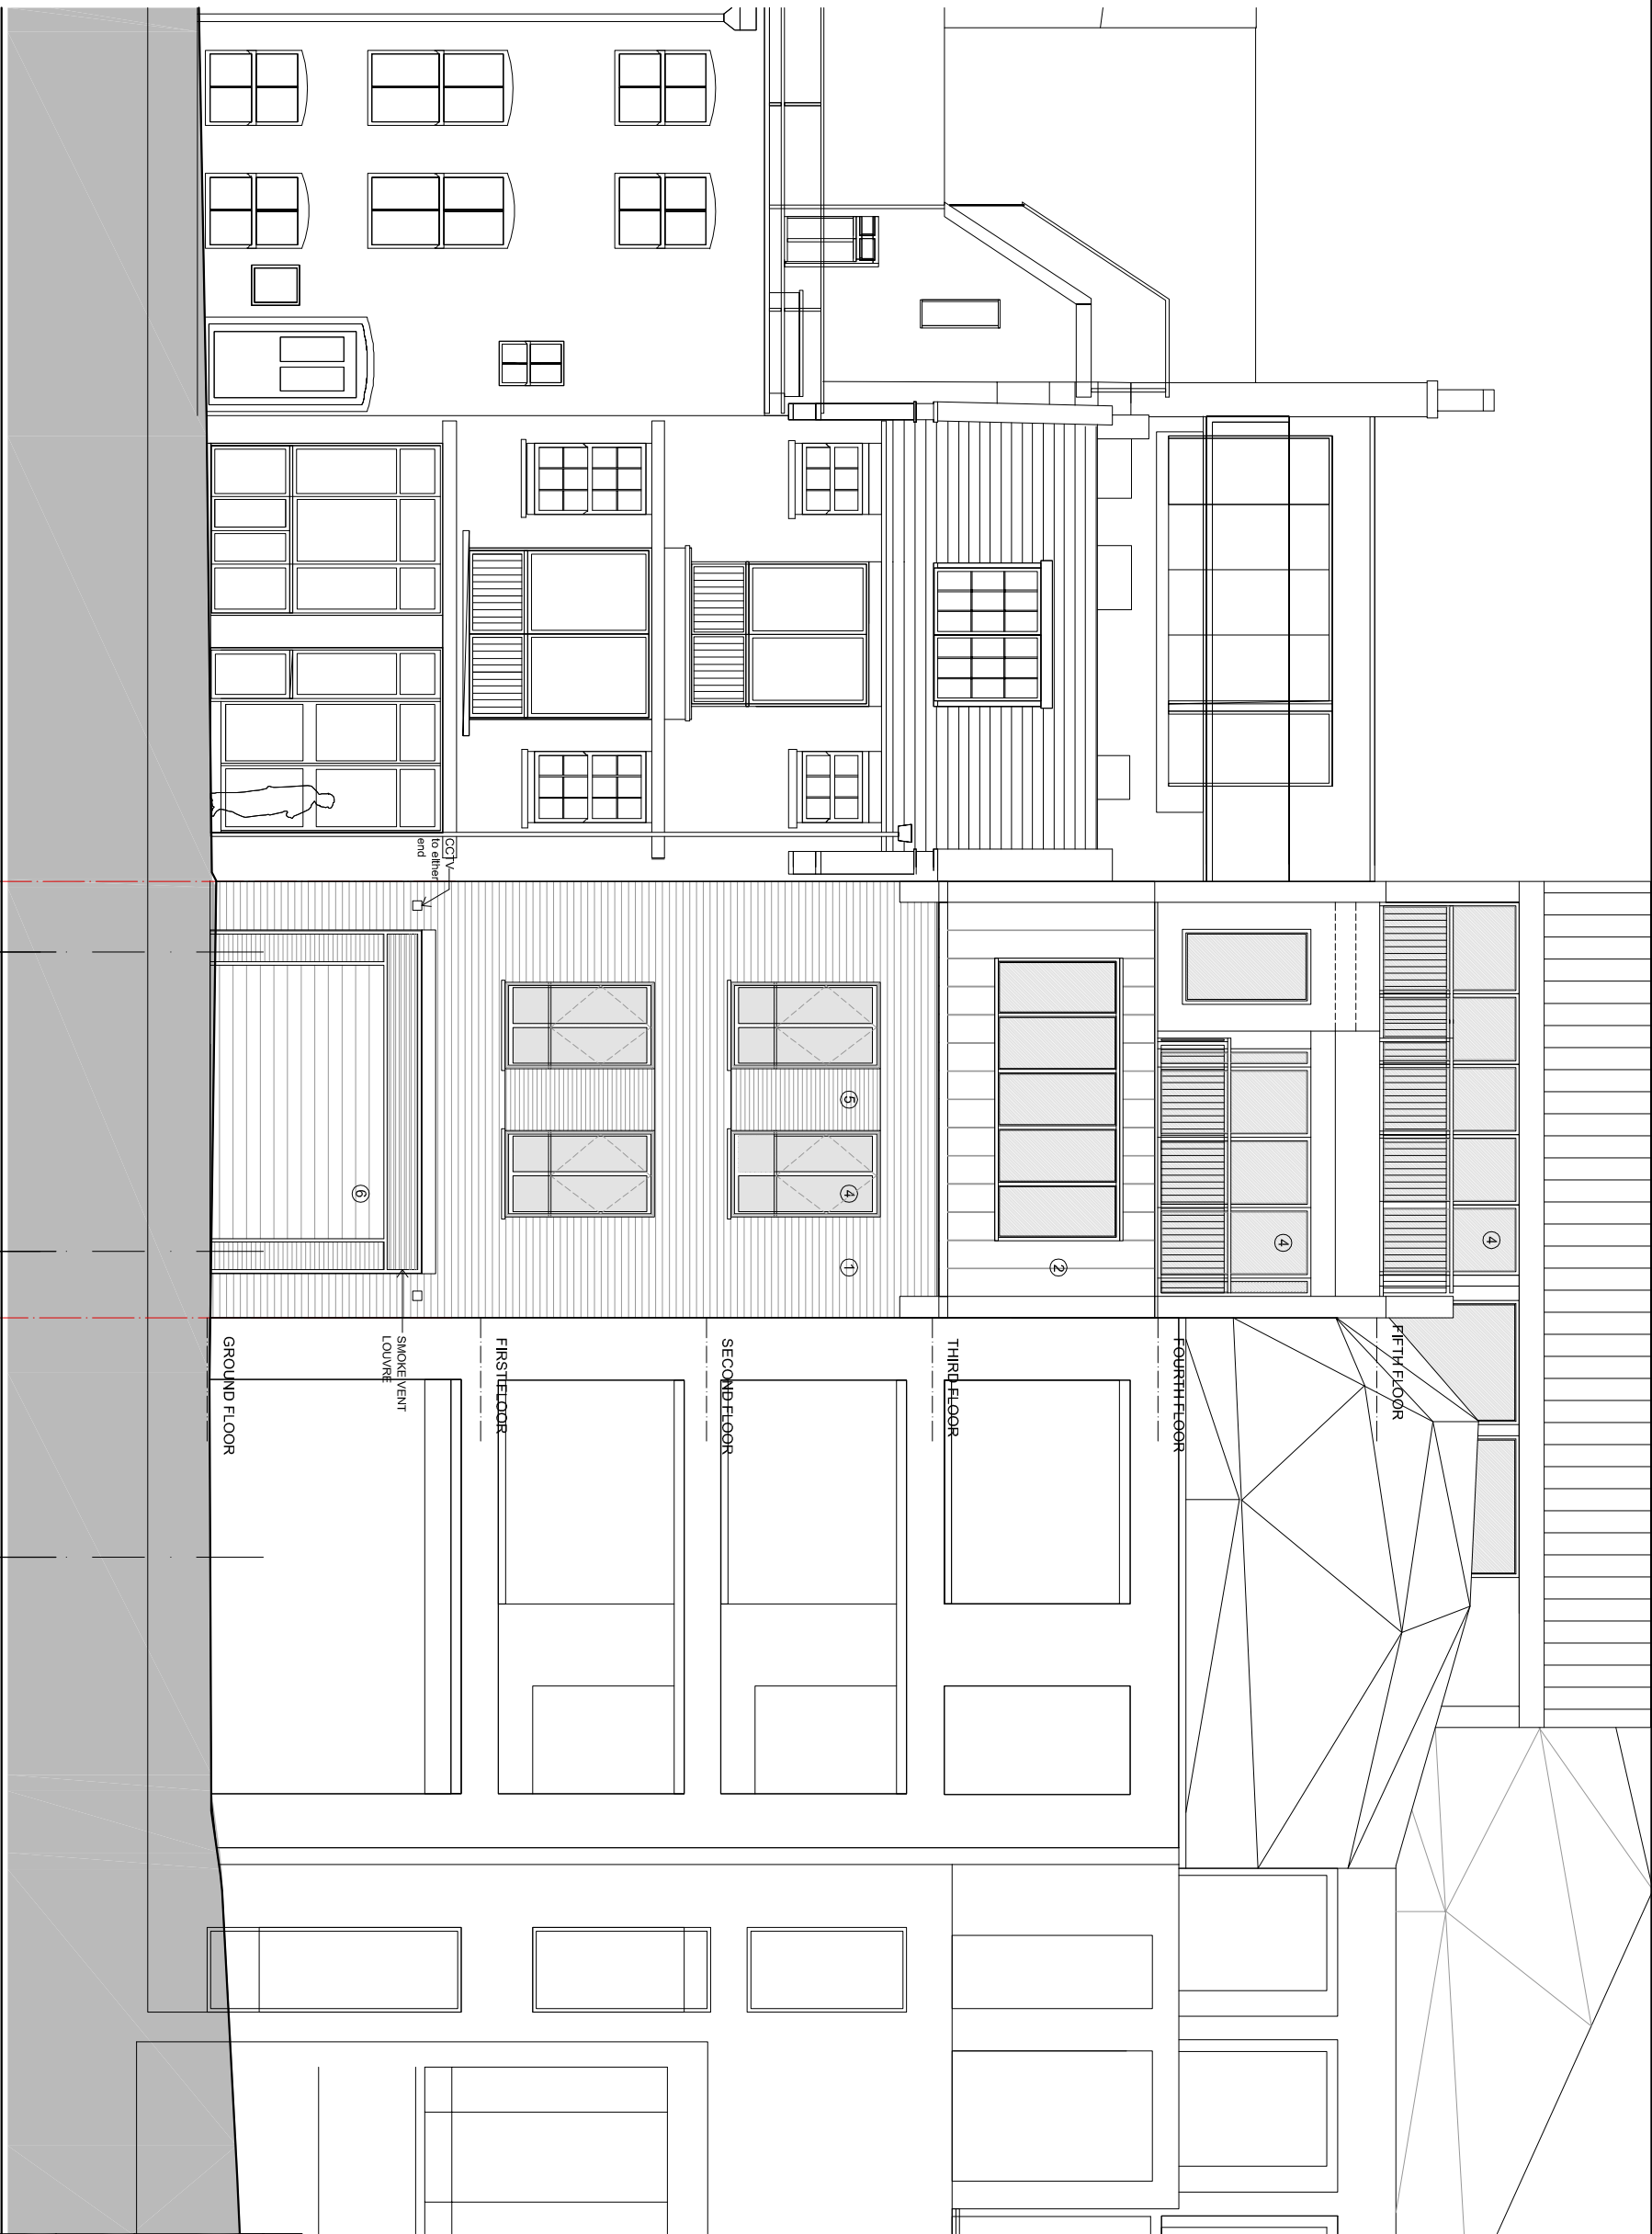

**PLANNING  
S96**

THIS DRAWING IS NOT TO BE SCALED. ONLY FIGURED DIMENSIONS ARE TO BE FOLLOWED UNLESS THE DRAWING IS PART OF A PLANNING APPLICATION. CONTRACTORS ARE TO CHECK ALL DIMENSIONS BEFORE WORK COMMENCES AND REPORT ANY APPARENT DISCREPANCY TO THE ARCHITECT.  
THIS DRAWING IS THE SOLE PROPERTY OF M/R PARTNERSHIP LIMITED, AND MAY NOT BE REPRODUCED OR TRANSMITTED IN ANY FORM OR BY ANY MEANS WITHOUT THE OWNERS' WRITTEN CONSENT. (S/2017/00011)

**PROJECT 77 -79 Charlotte Street  
London W1**

DRAWING  
**Proposed Rear Elevation**



M/R PARTNERSHIP LTD  
41 Foleys Street, London W1W 7TS Tel: (020) 7631 5405 Email:  
info@mpartnership.co.uk Web: www.mpartnership.co.uk

DWG No:	<b>3108B_353</b>	REV. No:	<b>B</b>
DATE:	APR 2016	SCALE:	1:50@A1
SCALE:	1:50@A1	DRAWN:	LB
FILE:	3108B_353_Proposed Rear Elevation.dwg		

**1  
Rear Elevation**

Scale: 1:50@A1

81 CHARLOTTE STREET

77-79 CHARLOTTE STREET

73 CHARLOTTE STREET