

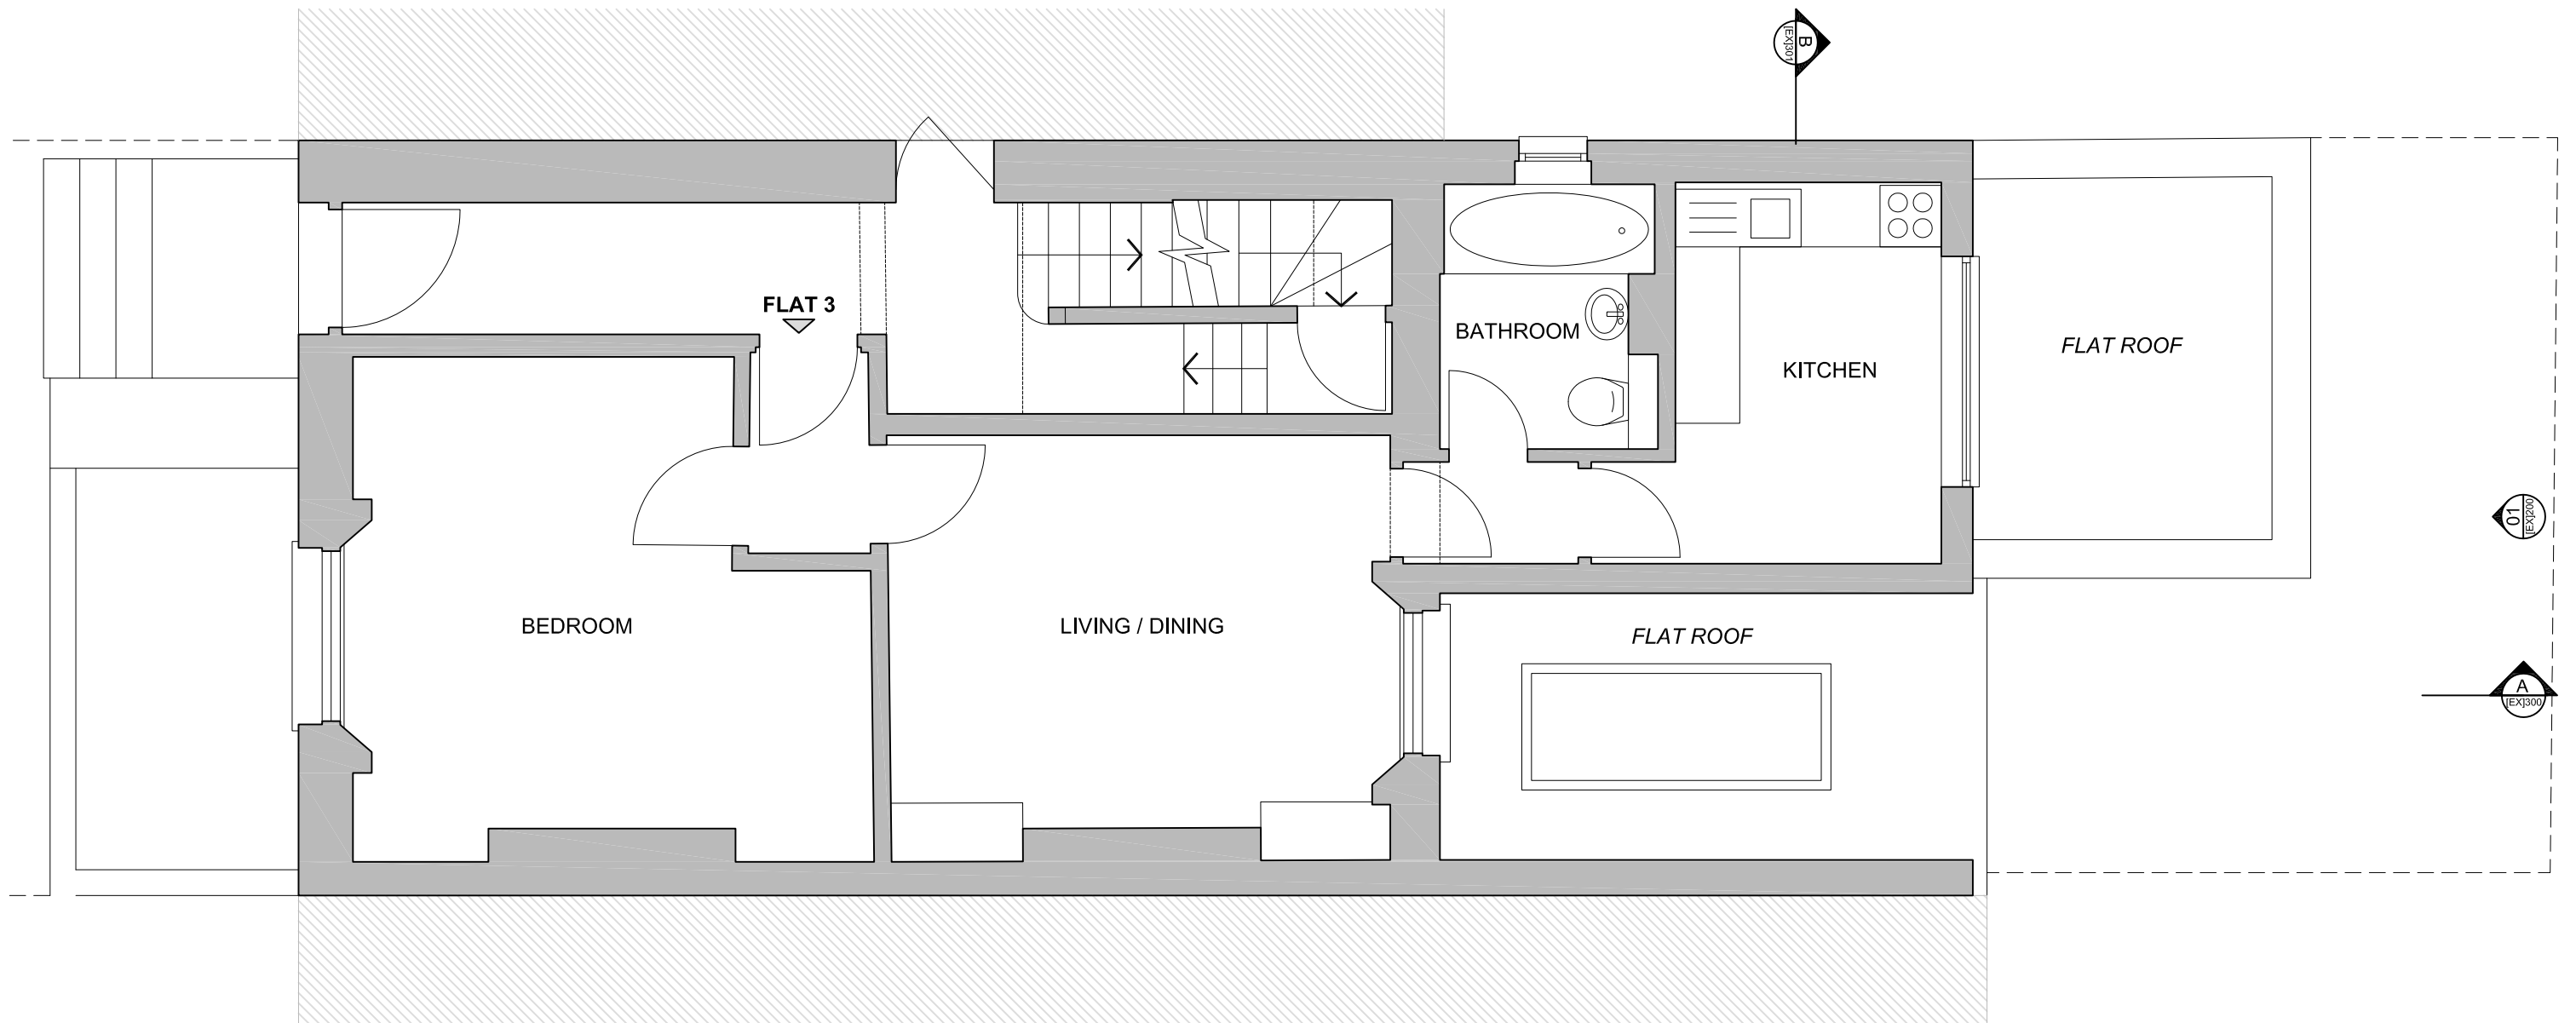


01 EXISTING: LOWER GROUND FLOOR PLAN
 [EX]100 1.50 @ A3



 KIRKWOOD MCCARTHY Studio A001, Lighthouse Studios, 73-75 Shackleton Lane, London, E8 2EB +44 0207 249 8361 office@kirkwoodmccarthy.com www.kirkwoodmccarthy.com	© Copyright Kirkwood McCarthy Ltd. Drawings, as instruments of service, are and shall remain the property of Kirkwood McCarthy, whether the project for which they are made is executed or not. The drawings shall not be used by the General Contractor for other projects, for additions to this project, or for completion of this project by others, except by written agreement and appropriate compensation to the Architect.		PROJECT: 66 GLOUCESTER AVENUE, NW1 8JD	DRAWING TITLE: GENERAL ARRANGEMENT EXISTING LOWER GROUND FLOOR PLAN	DRAWING NO: 16006 [EX] 100	SCALE: 1:50 @ A3
	CLIENT: HELEN MULCAHY + GEOFFREY DOGGART	PROJECT NUMBER: 16006	ISSUE STATUS: PLANNING	REVISION: A		

 


01 EXISTING: GROUND FLOOR PLAN
 [EX]101 1.50 @ A3






01 EXISTING: REAR ELEVATION
[EX]200 1.50 @ A3

 



Restricted View


Restricted View

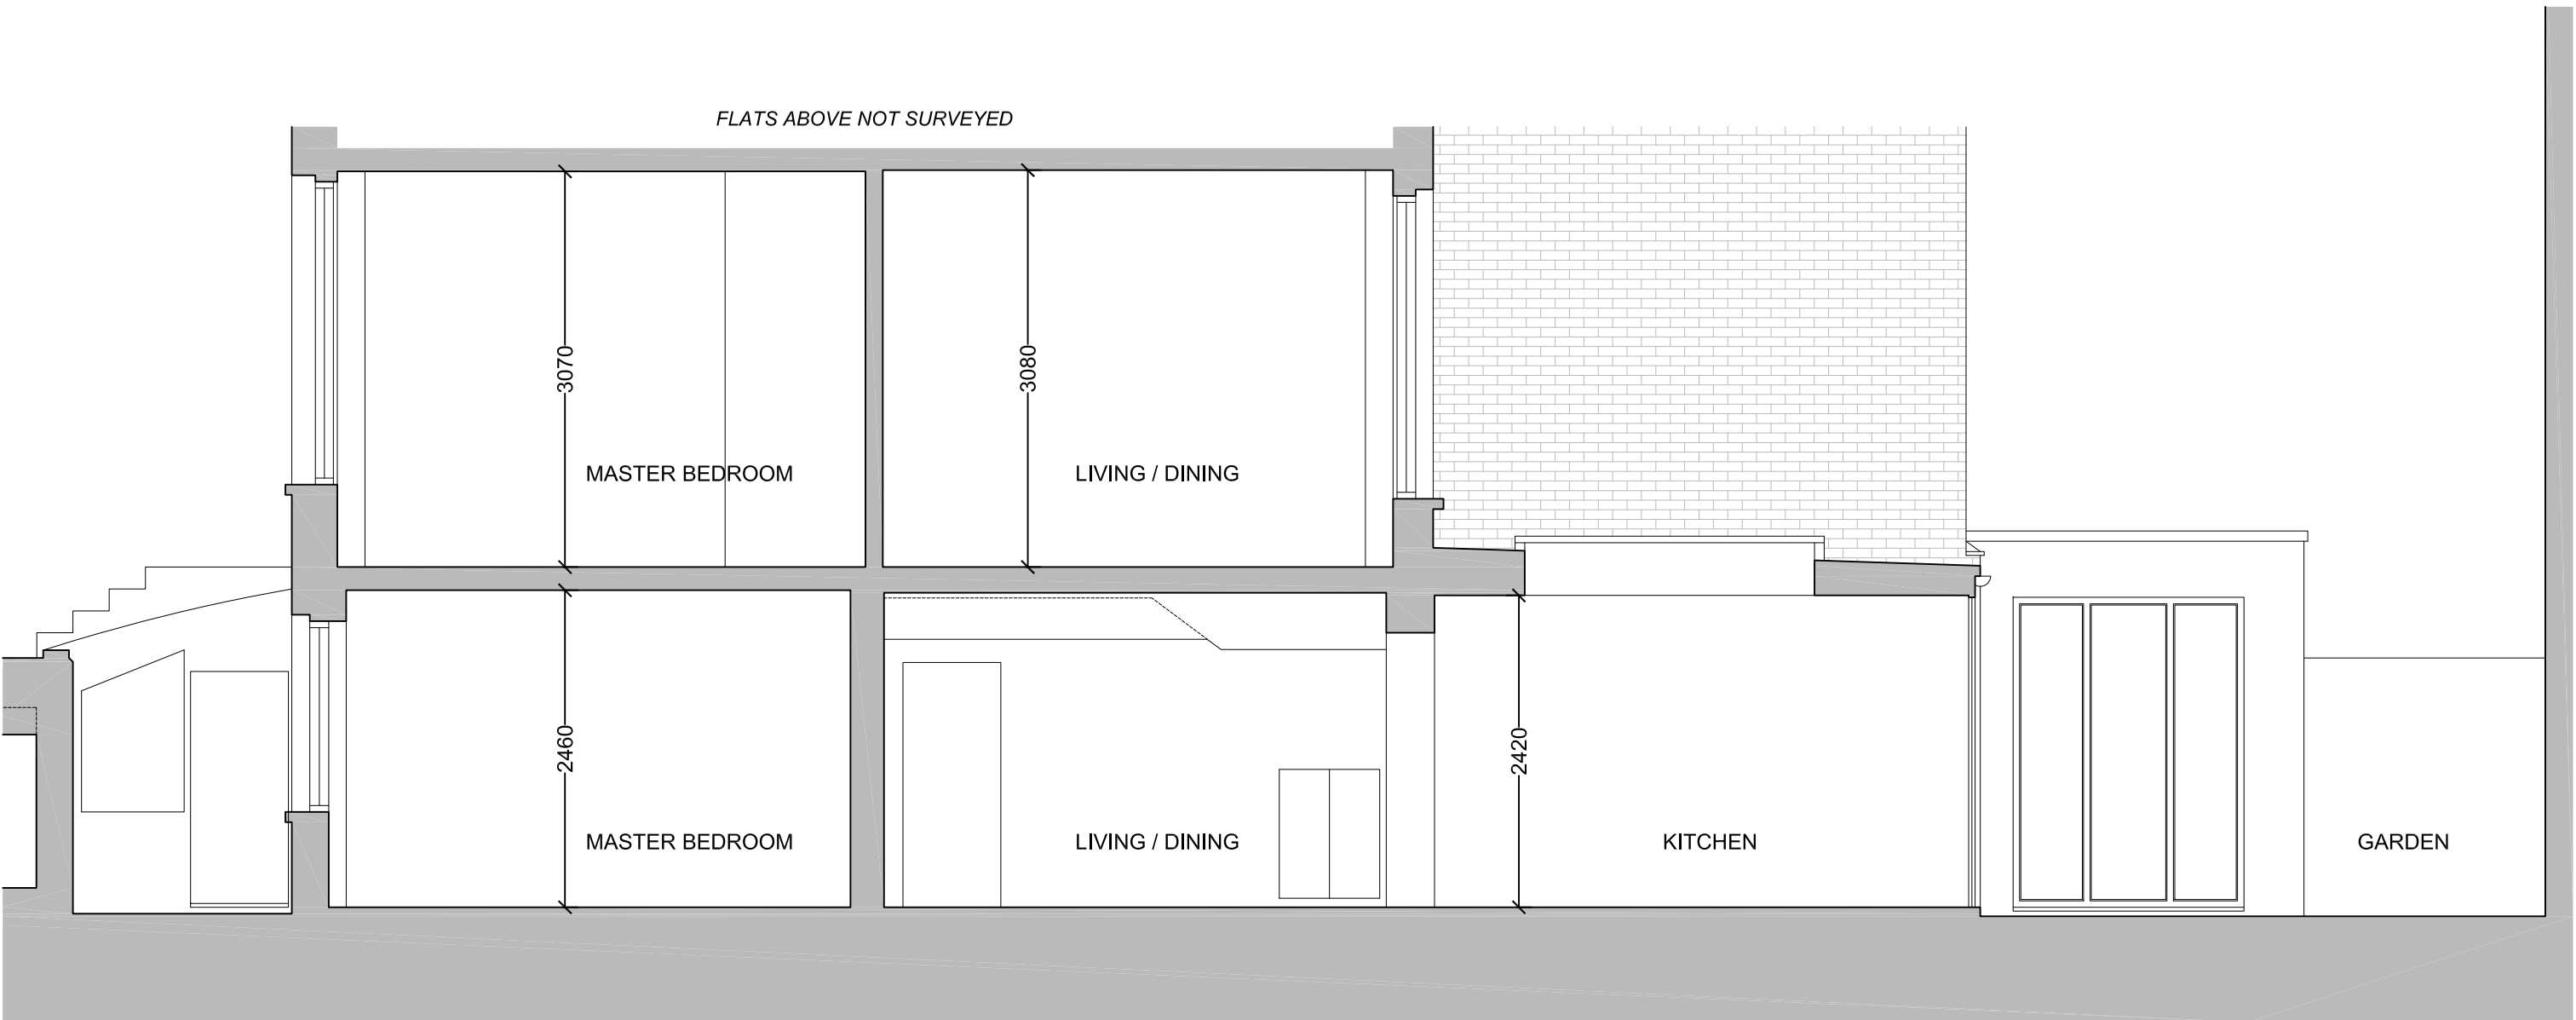


01 EXISTING: SECTION AA
 [EX]300 1.50 @ A3

 


 KIRKWOOD MCCARTHY Studio A001, Lighthouse Studios, 73-75 Shacklewell Lane, London, E8 2EB +44 0207 249 8361 office@kirkwoodmccarthy.com www.kirkwoodmccarthy.com	© Copyright Kirkwood McCarthy Ltd. Drawings, as instruments of service, are and shall remain the property of Kirkwood McCarthy, whether the project for which they are made is executed or not. The drawings shall not be used by the General Contractor for other projects, for additions to this project, or for completion of this project by others, except by written agreement and appropriate compensation to the Architect.	PROJECT: 66 GLOUCESTER AVENUE, NW1 8JD	DRAWING TITLE: GENERAL ARRANGEMENT EXISTING SECTION AA	DRAWING NO: 16006 [EX] 300	SCALE: 1:50 @ A3
		CLIENT: HELEN MULCAHY + GEOFFREY DOGGART	PROJECT NUMBER: 16006	ISSUE STATUS: PLANNING	REVISION: A

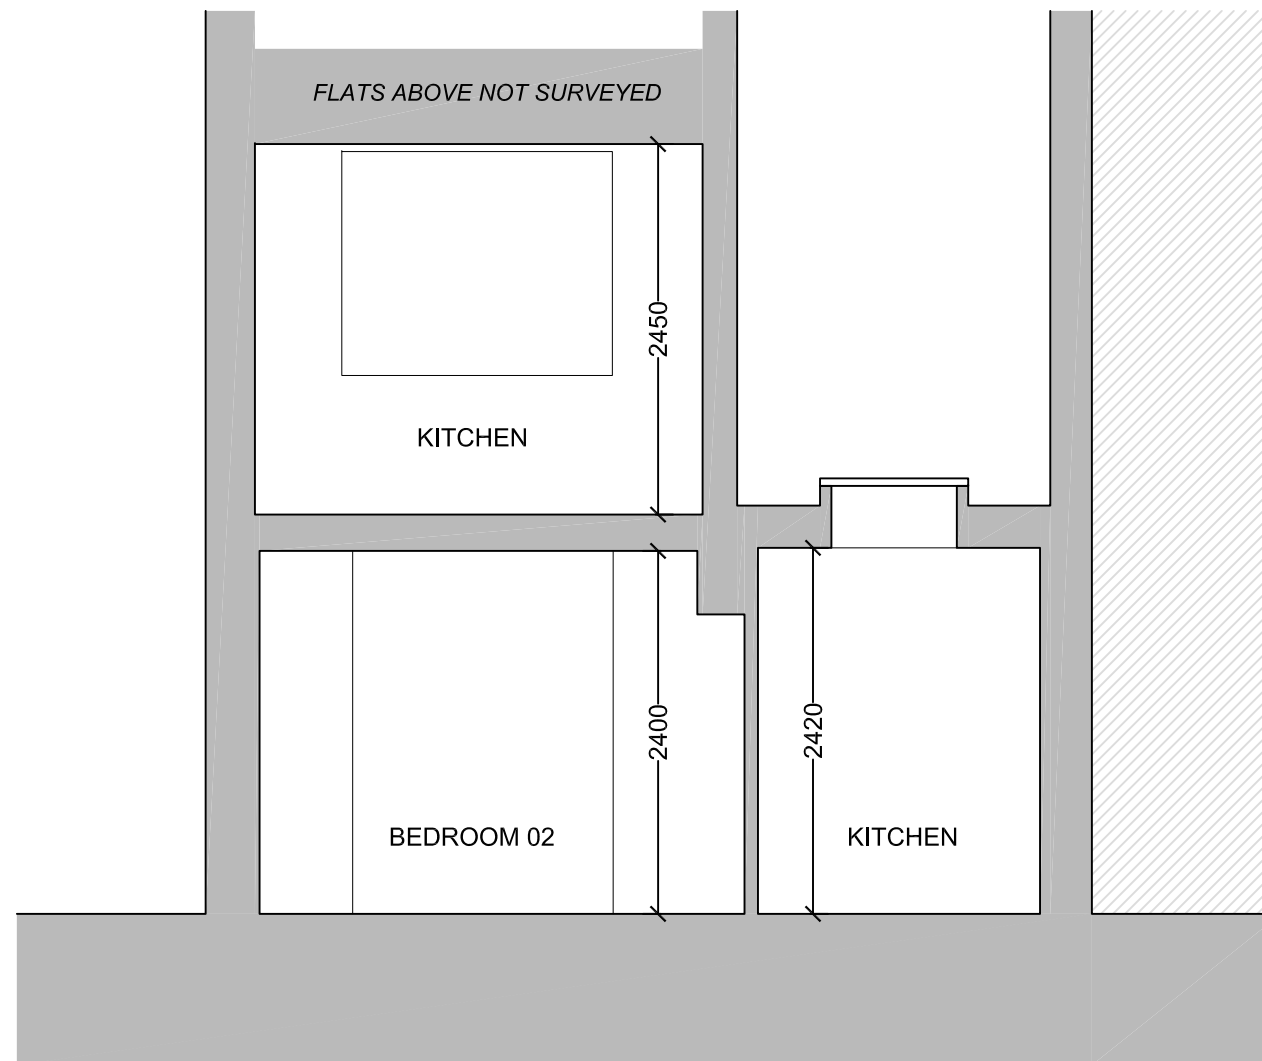

01 EXISTING: SECTION BB
 [EX]301 1.50 @ A3

 

 KIRKWOOD MCCARTHY Studio A001, Lighthouse Studios, 73-75 Shacklewell Lane, London, E8 2EB +44 0207 249 8361 office@kirkwoodmccarthy.com www.kirkwoodmccarthy.com	© Copyright Kirkwood McCarthy Ltd. Drawings, as instruments of service, are and shall remain the property of Kirkwood McCarthy, whether the project for which they are made is executed or not. The drawings shall not be used by the General Contractor for other projects, for additions to this project, or for completion of this project by others, except by written agreement and appropriate compensation to the Architect.	PROJECT: 66 GLOUCESTER AVENUE, NW1 8JD	DRAWING TITLE: GENERAL ARRANGEMENT EXISTING SECTION BB	DRAWING NO: 16006 [EX] 301	SCALE: 1:50 @ A3
		CLIENT: HELEN MULCAHY + GEOFFREY DOGGART	PROJECT NUMBER: 16006	ISSUE STATUS: PLANNING	REVISION: A