



existing west elevation

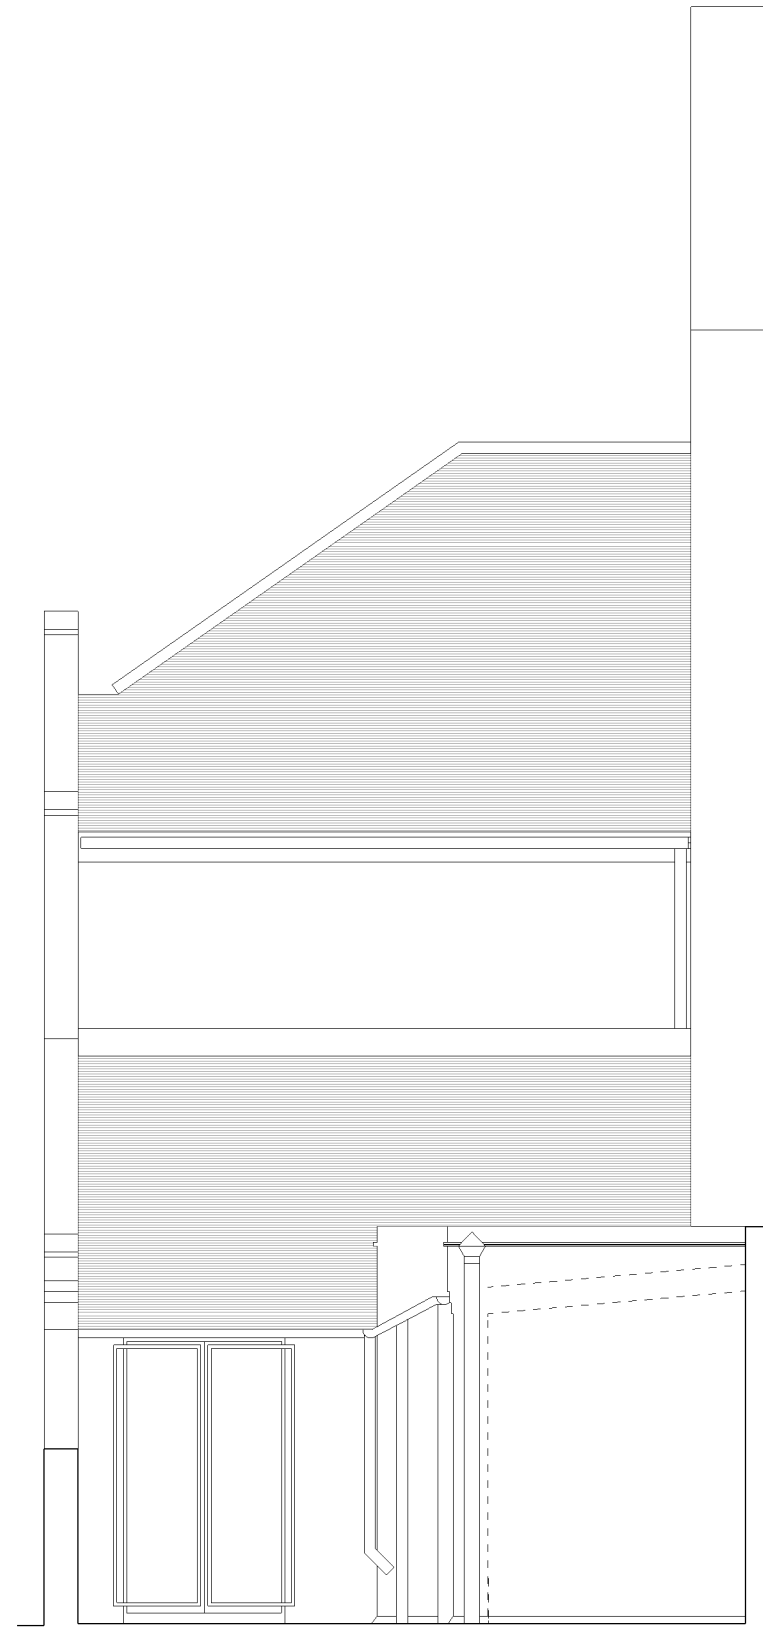

existing east elevation

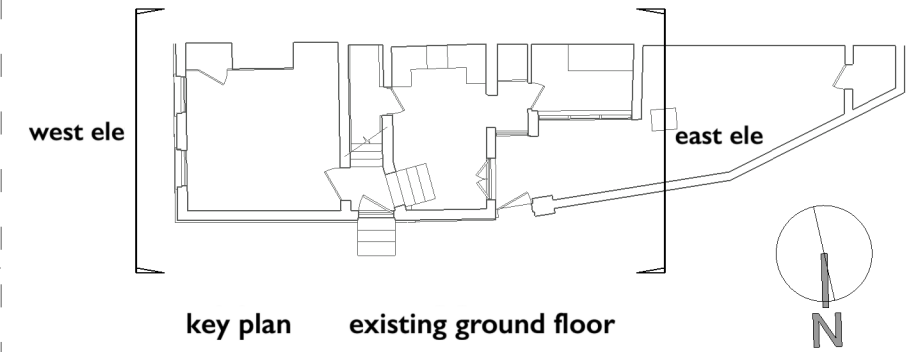

key plan existing ground floor

date	revision	notes

Do not scale. All dimensions to be confirmed on site. Information contained in this drawing is the sole copyright of Nicola de Quincey architecture and conservation and is not to be reproduced without permission

client **Mr and Mrs Julien**

architect **Nicola de Quincey** architecture and conservation
 43 New Road London E1 1HE
 nicola@nicoladequincey.co.uk 07802536990

project

55 Highgate West Hill

drawing title

existing west and east ele scale

1:50

date

4 Jan 2017

drawing no.

05 rev.