


SECOND FLOOR PLAN

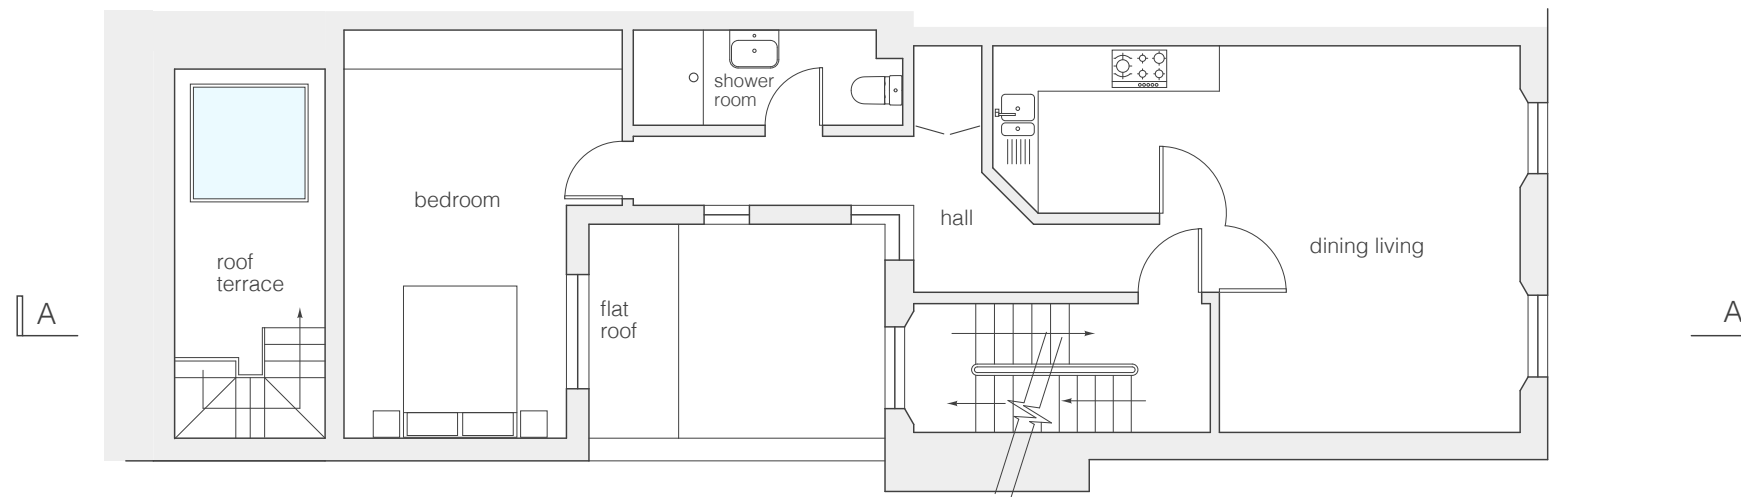

FIRST FLOOR PLAN



118 Malden Road, London NW5 4BY  
 FIRST & SECOND FLOOR PLANS PROPOSED  
 SCALE 1:100 @ A3 - November 2016 - Drawing No. MR SK 108  
 WHARMBY KOZDON ARCHITECTS - 07968 945454 - team@wka.org.uk