

line of approved application 2013/0350/P




120 MALDEN ROAD

118 MALDEN ROAD

116 MALDEN ROAD

FRONT ELEVATION

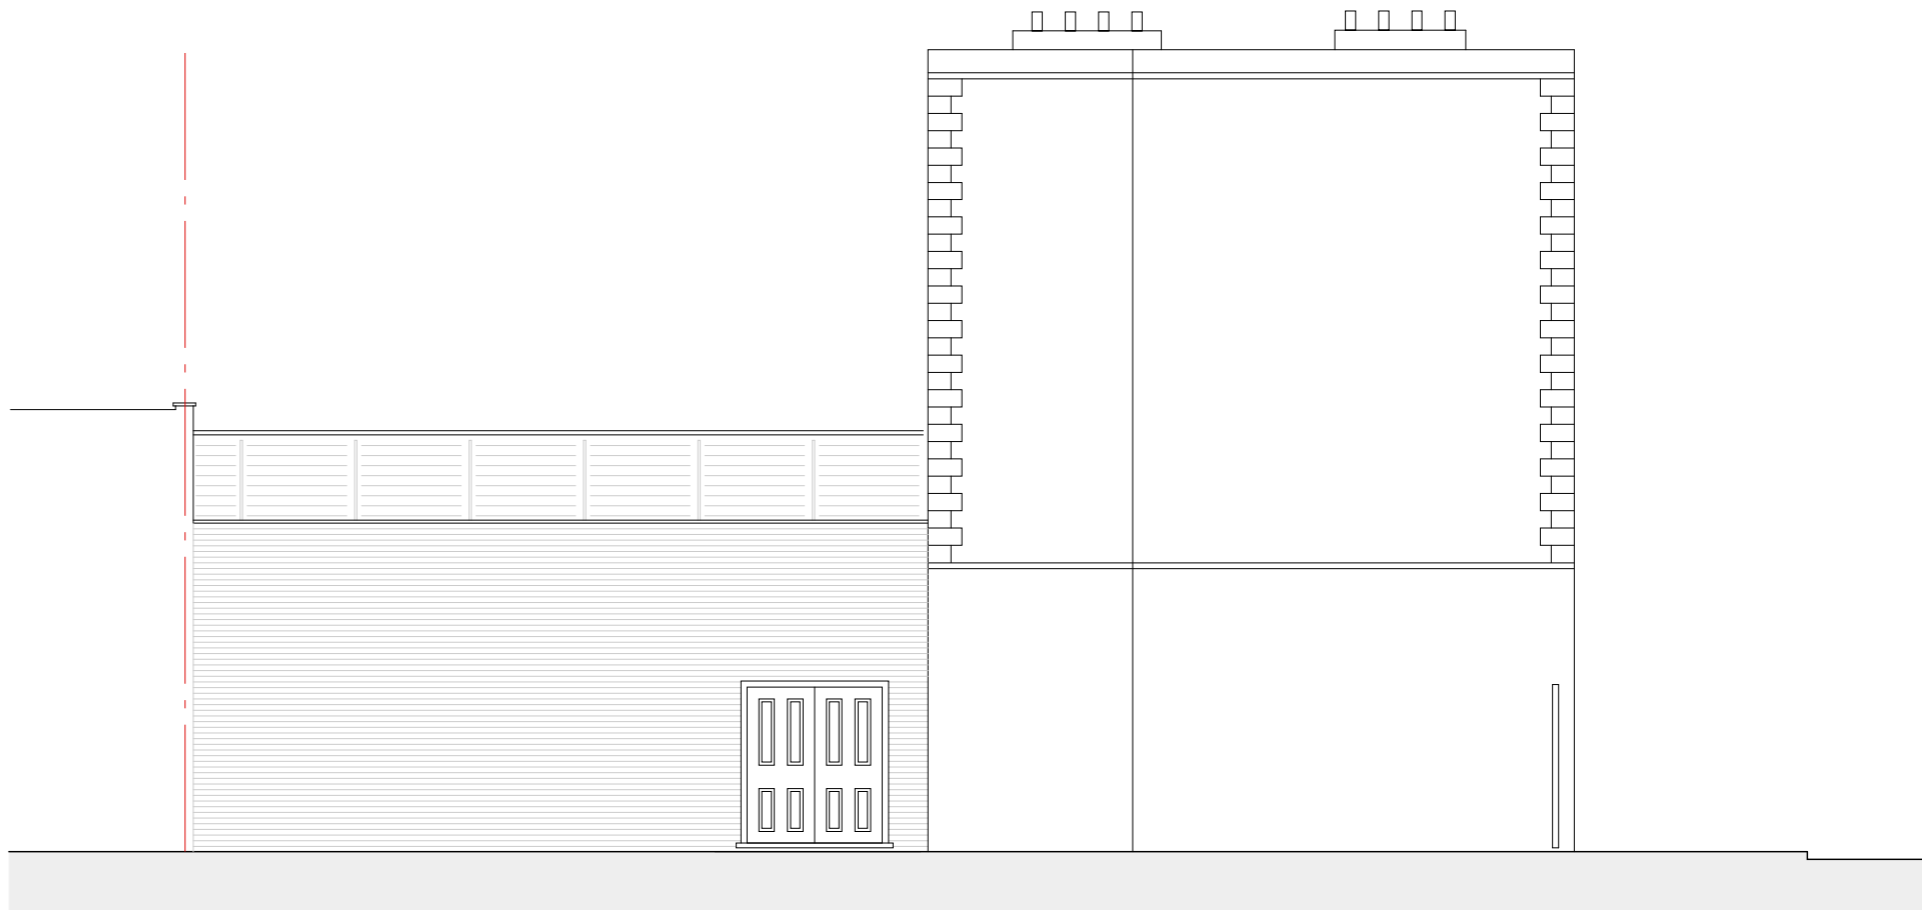

SIDE ELEVATION



118 Malden Road, London NW5 4BY

FRONT AND SIDE ELEVATION EXISTING

SCALE 1:100 @ A3 - November 2016 - Drawing No. MR SK 104

WHARMBY KOZDON ARCHITECTS - 07968 945454 - team@wka.org.uk