


SECOND FLOOR PLAN



FIRST FLOOR PLAN

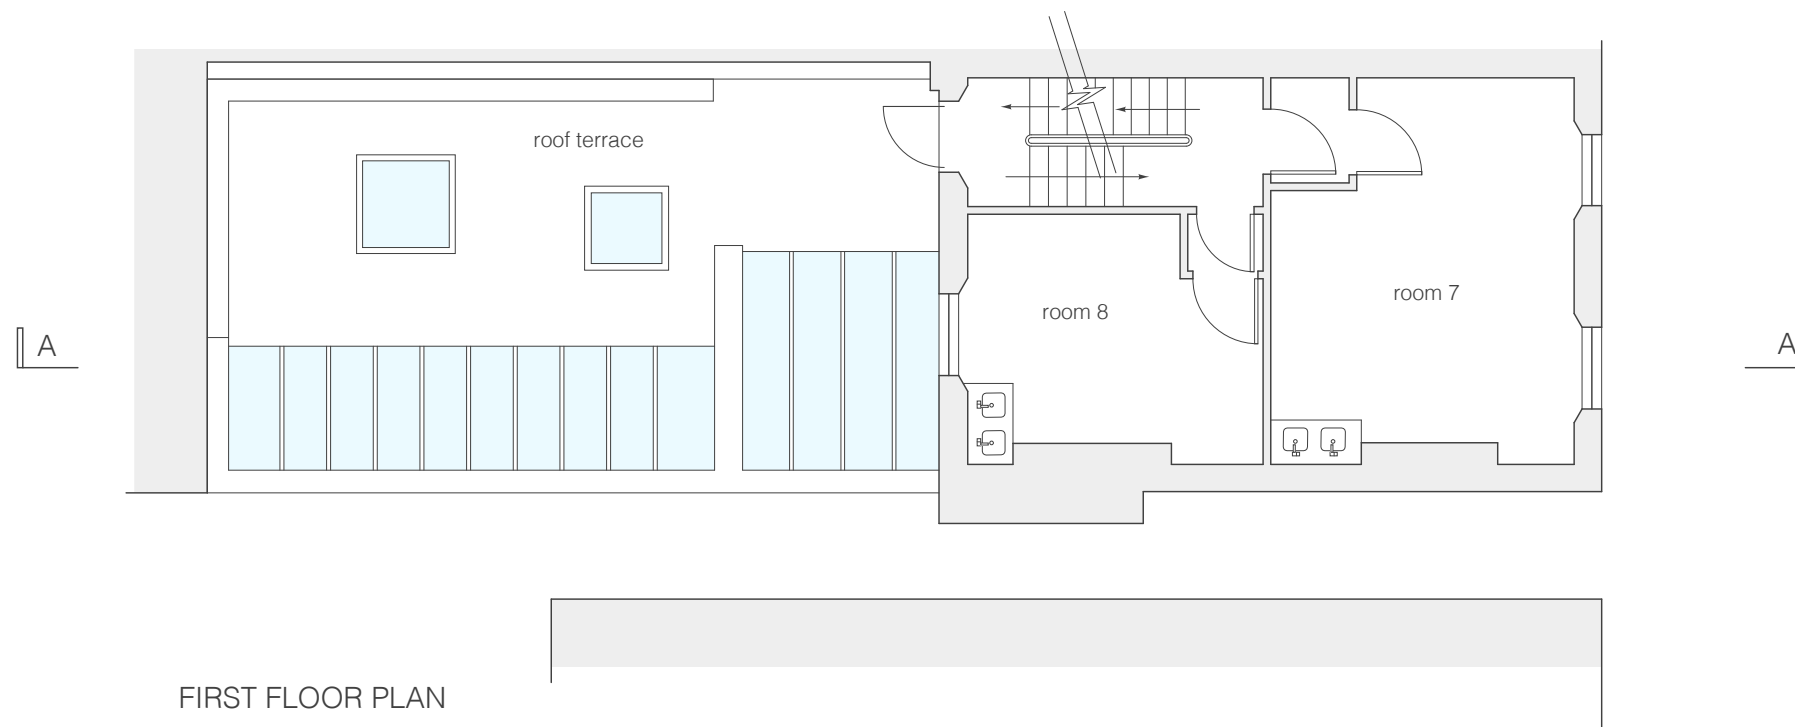

118 Malden Road, London NW5 4BY

FIRST & SECOND FLOOR PLANS EXISTING

SCALE 1:100 @ A3 - November 2016 - Drawing No. MR SK 102

WHARMBY KOZDON ARCHITECTS - 07968 945454 - team@wka.org.uk