


1 Existing Lower Ground Floor Plan
Scale: 1:100



2 Existing Lower Ground Floor Plan
Scale: 1:50

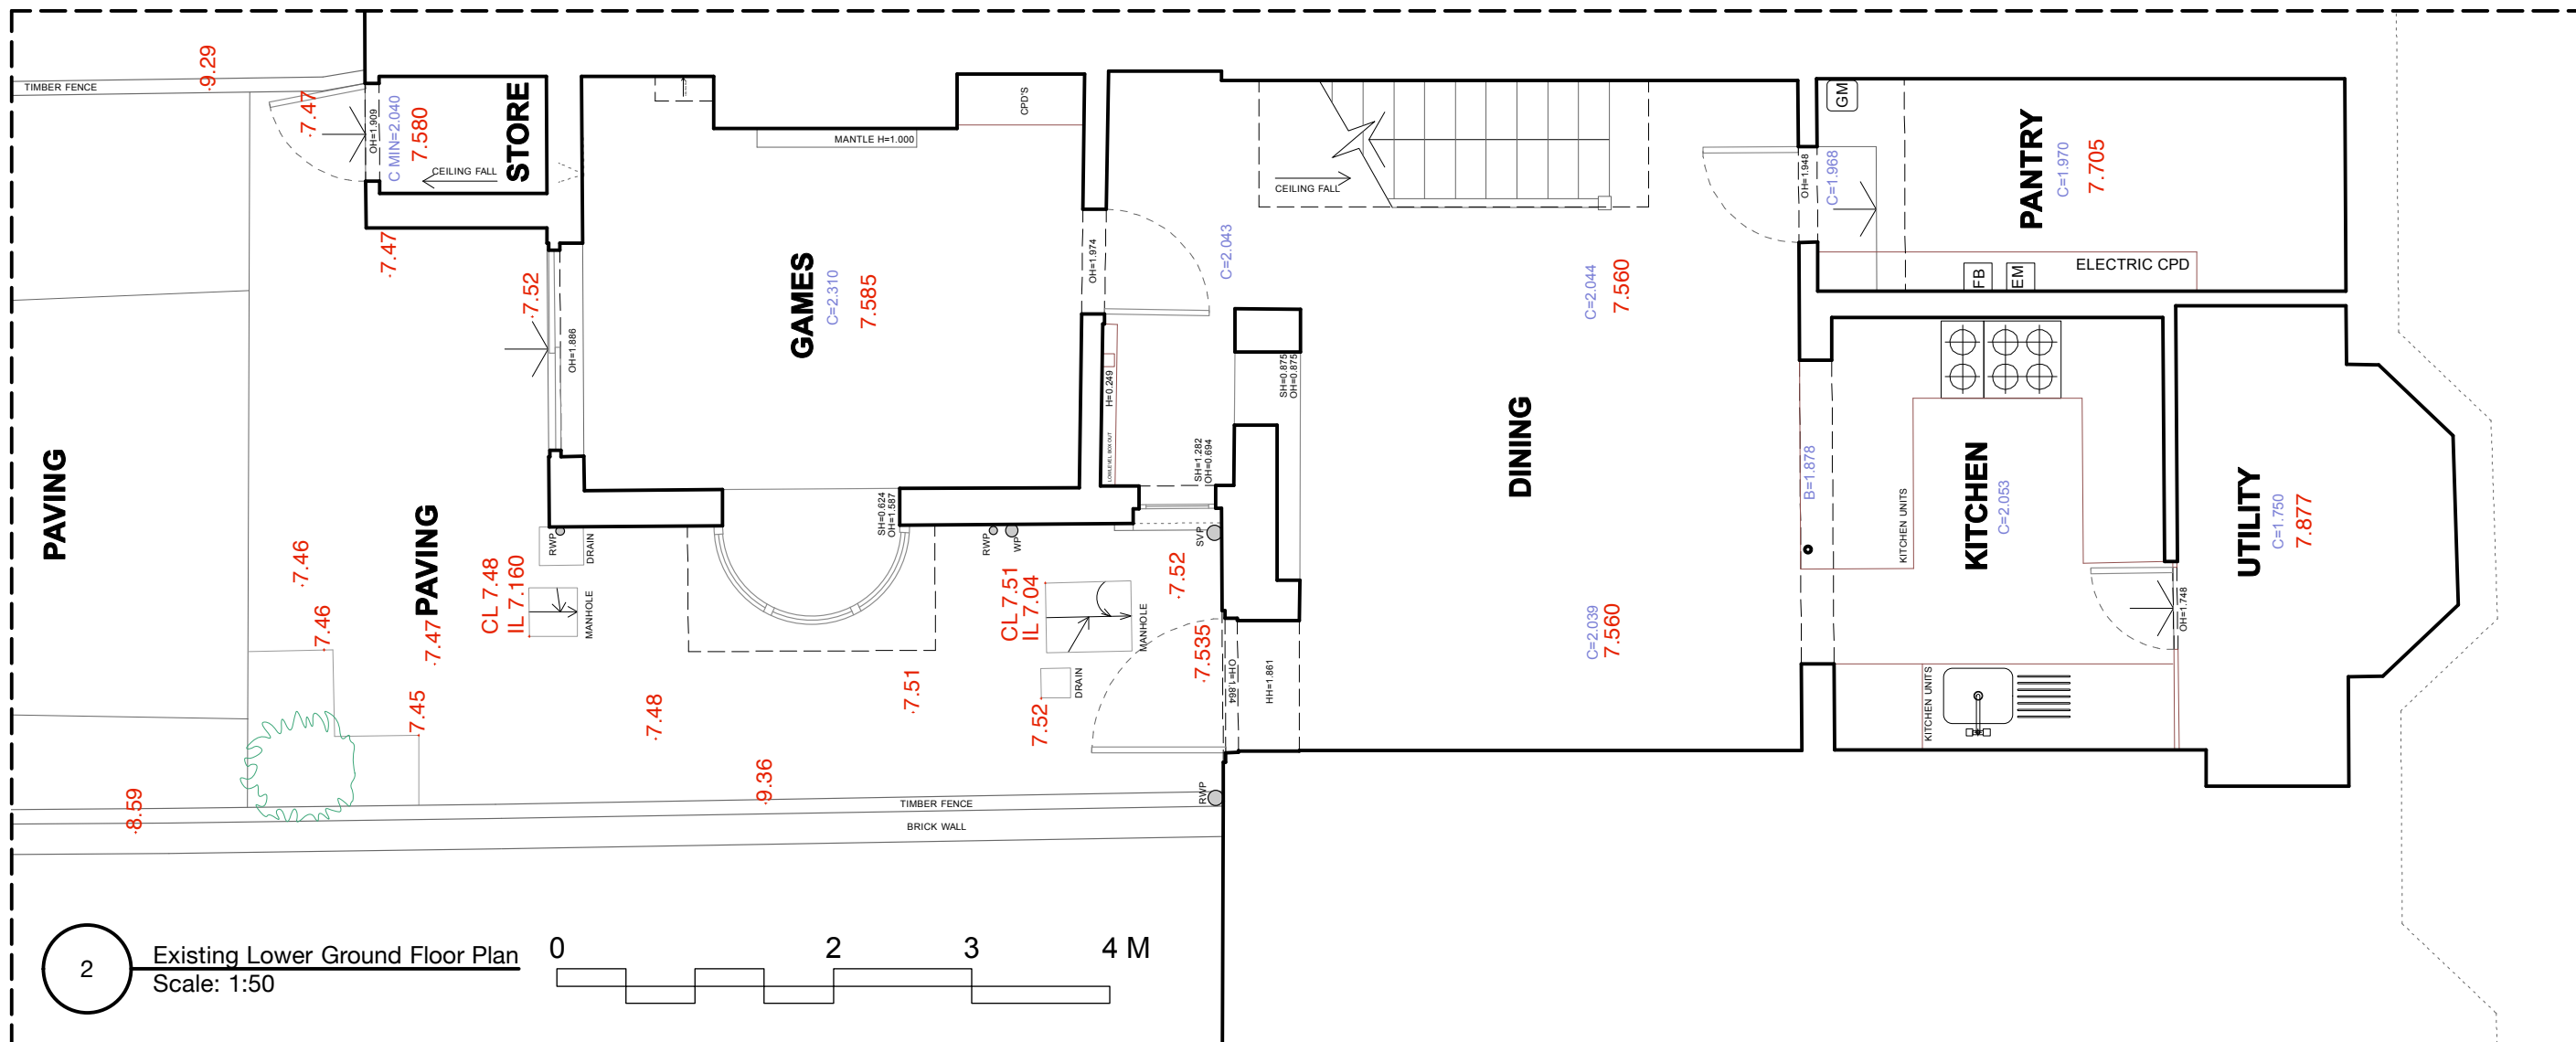