


2 Existing Roof Plan
Scale: 1:100



1 Existing Roof Plan
Scale: 1:50

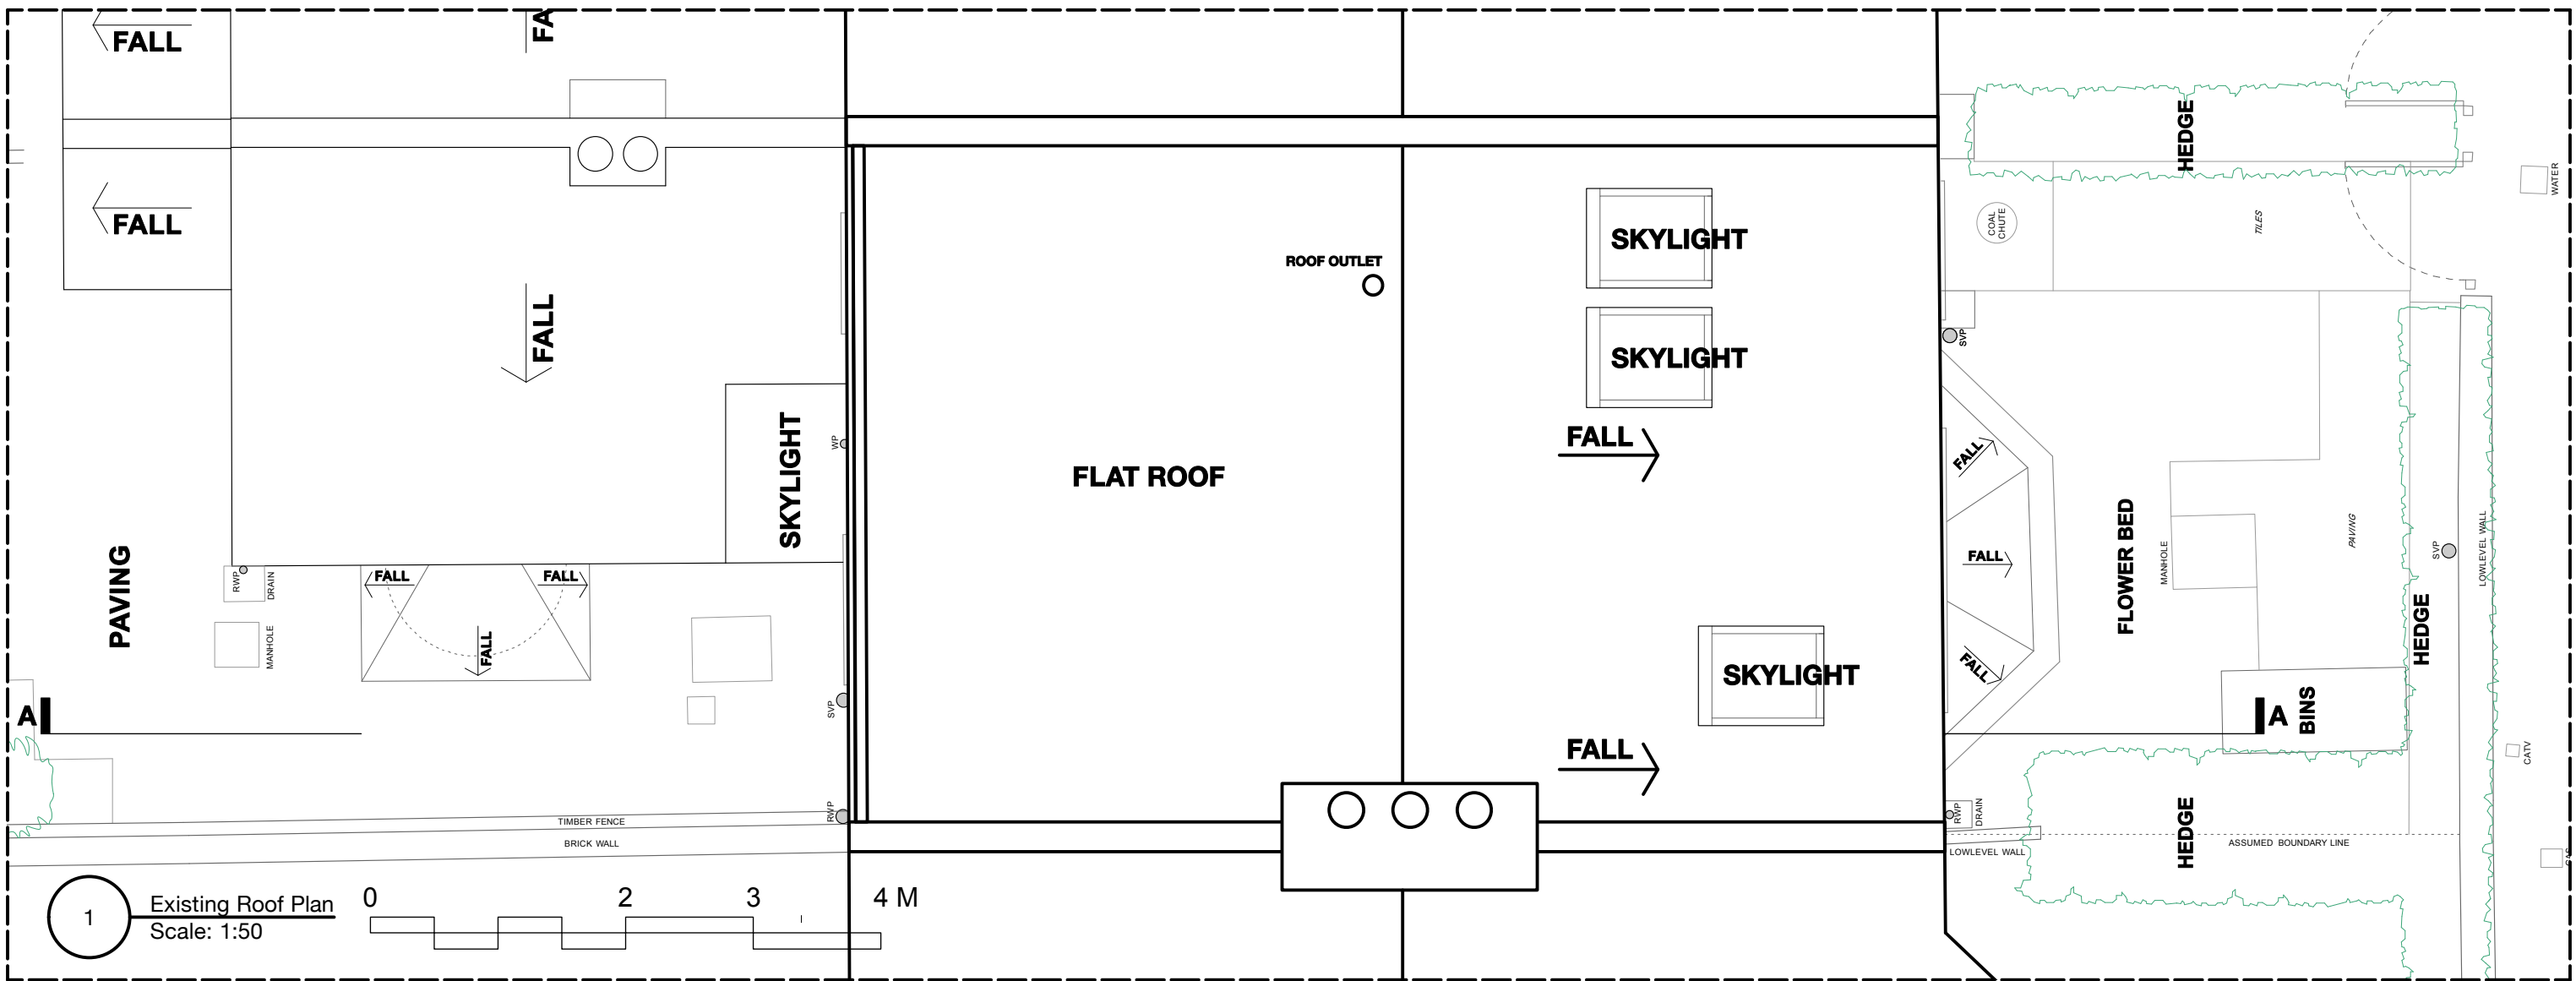

16 Raveley Street NW5 2HU
Existing Roof Plan
1:50 and 1:100 at A3
January, 2017

03_1004
PLANNING ISSUE