

Drawing Title  
**PROPOSED FLOOR PLANS**

Scale: 1 : 100 ( A3 )


Date: JANUARY 2017  
Checked by: \_\_\_\_\_ Drawn by: R.S.

Dwg No. TP /279/ 03  
Rev.


Client: MR. MOHAMMAD LATIEF  
Job Title: 25 GASCONY AVENUE LONDON NE6 4NB

Date Revisions


**PROPOSED SECOND FLOOR PLAN**

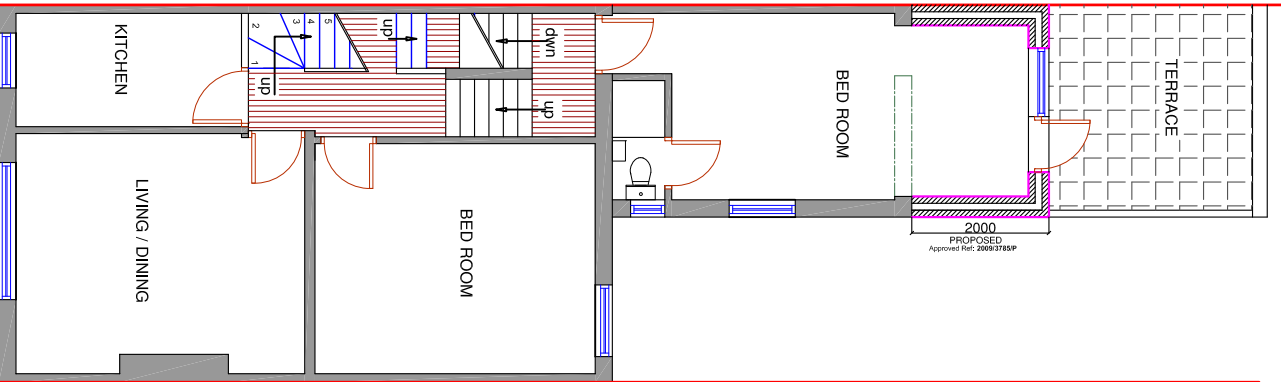


**MEZZANINE LEVEL**

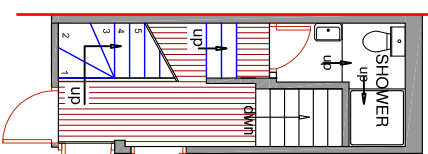

**PROPOSED LOFT PLAN**

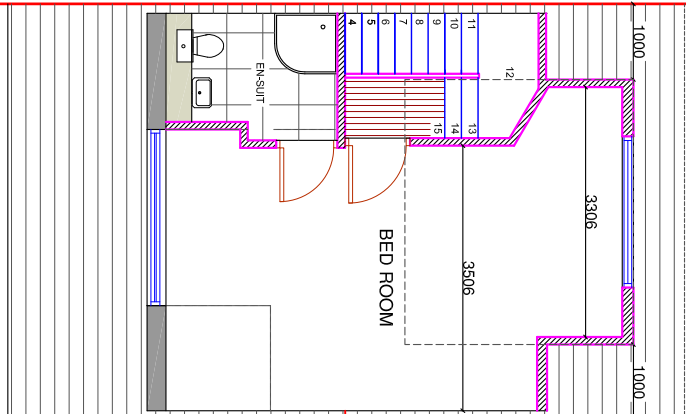

**PROPOSED ROOF PLAN**

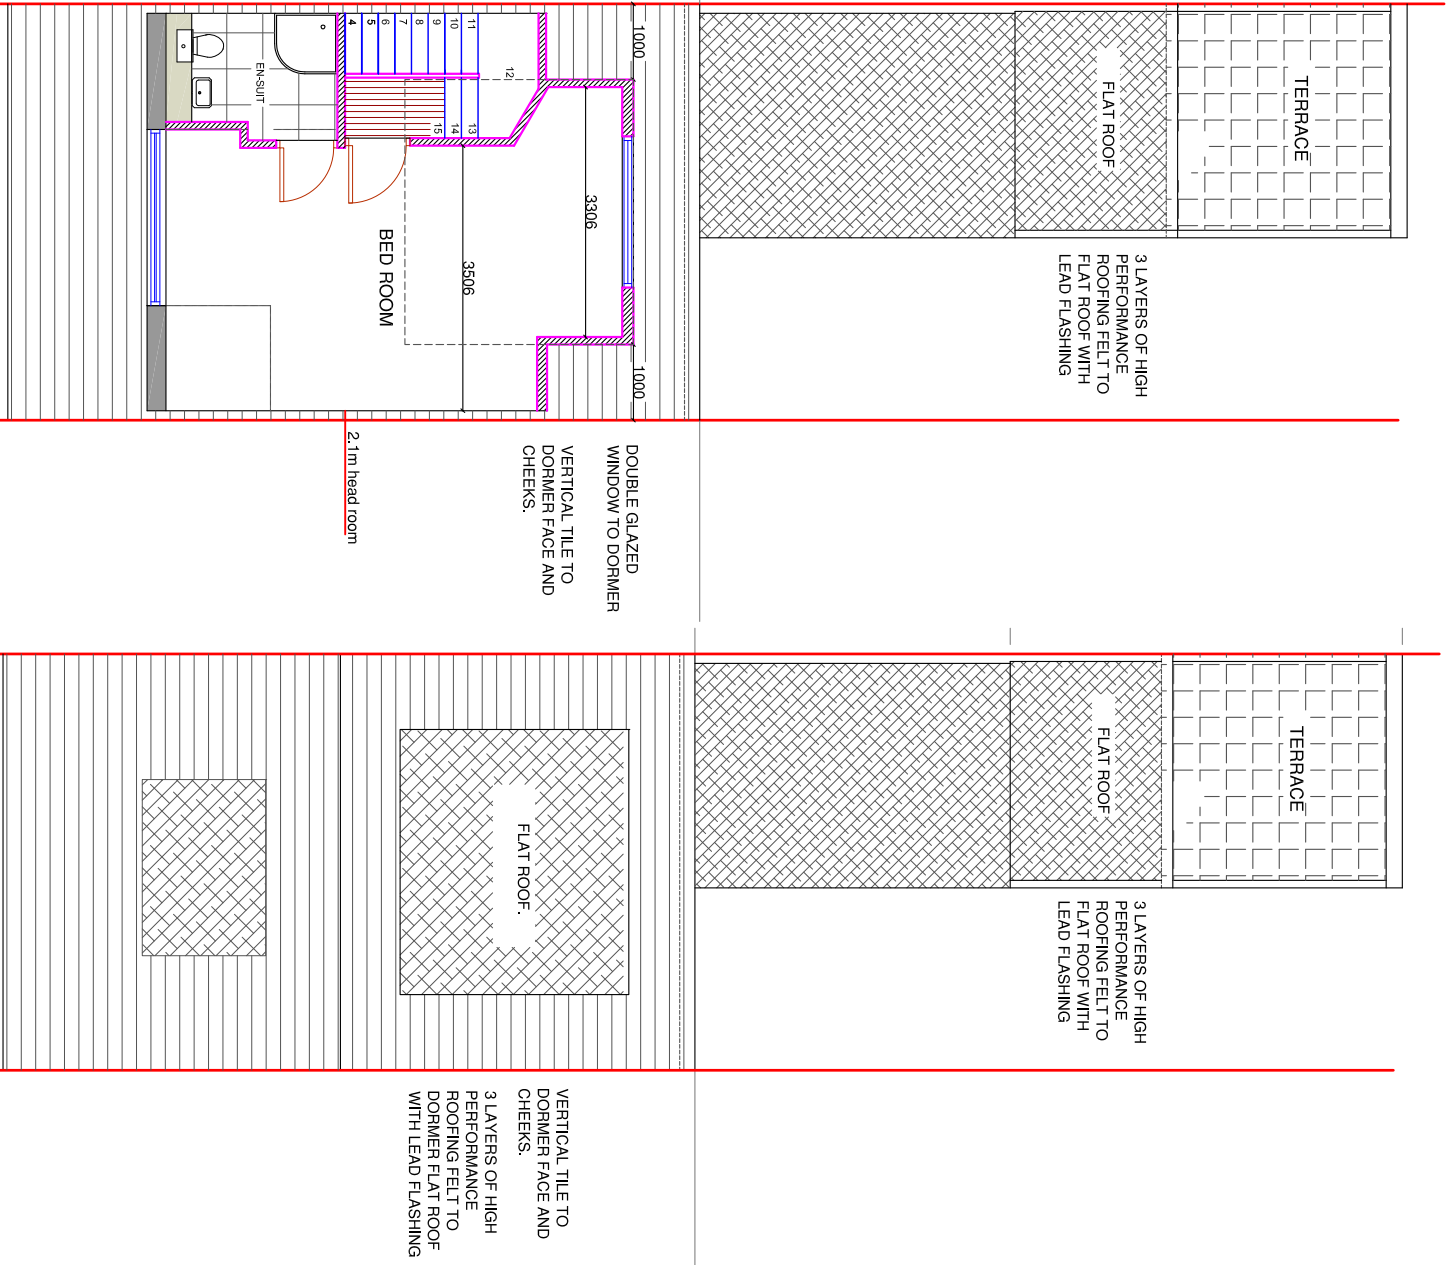

All new external work shall be carried out in materials that resemble, as closely as possible, in colour and texture those of the existing building.

