



NOTES :

10

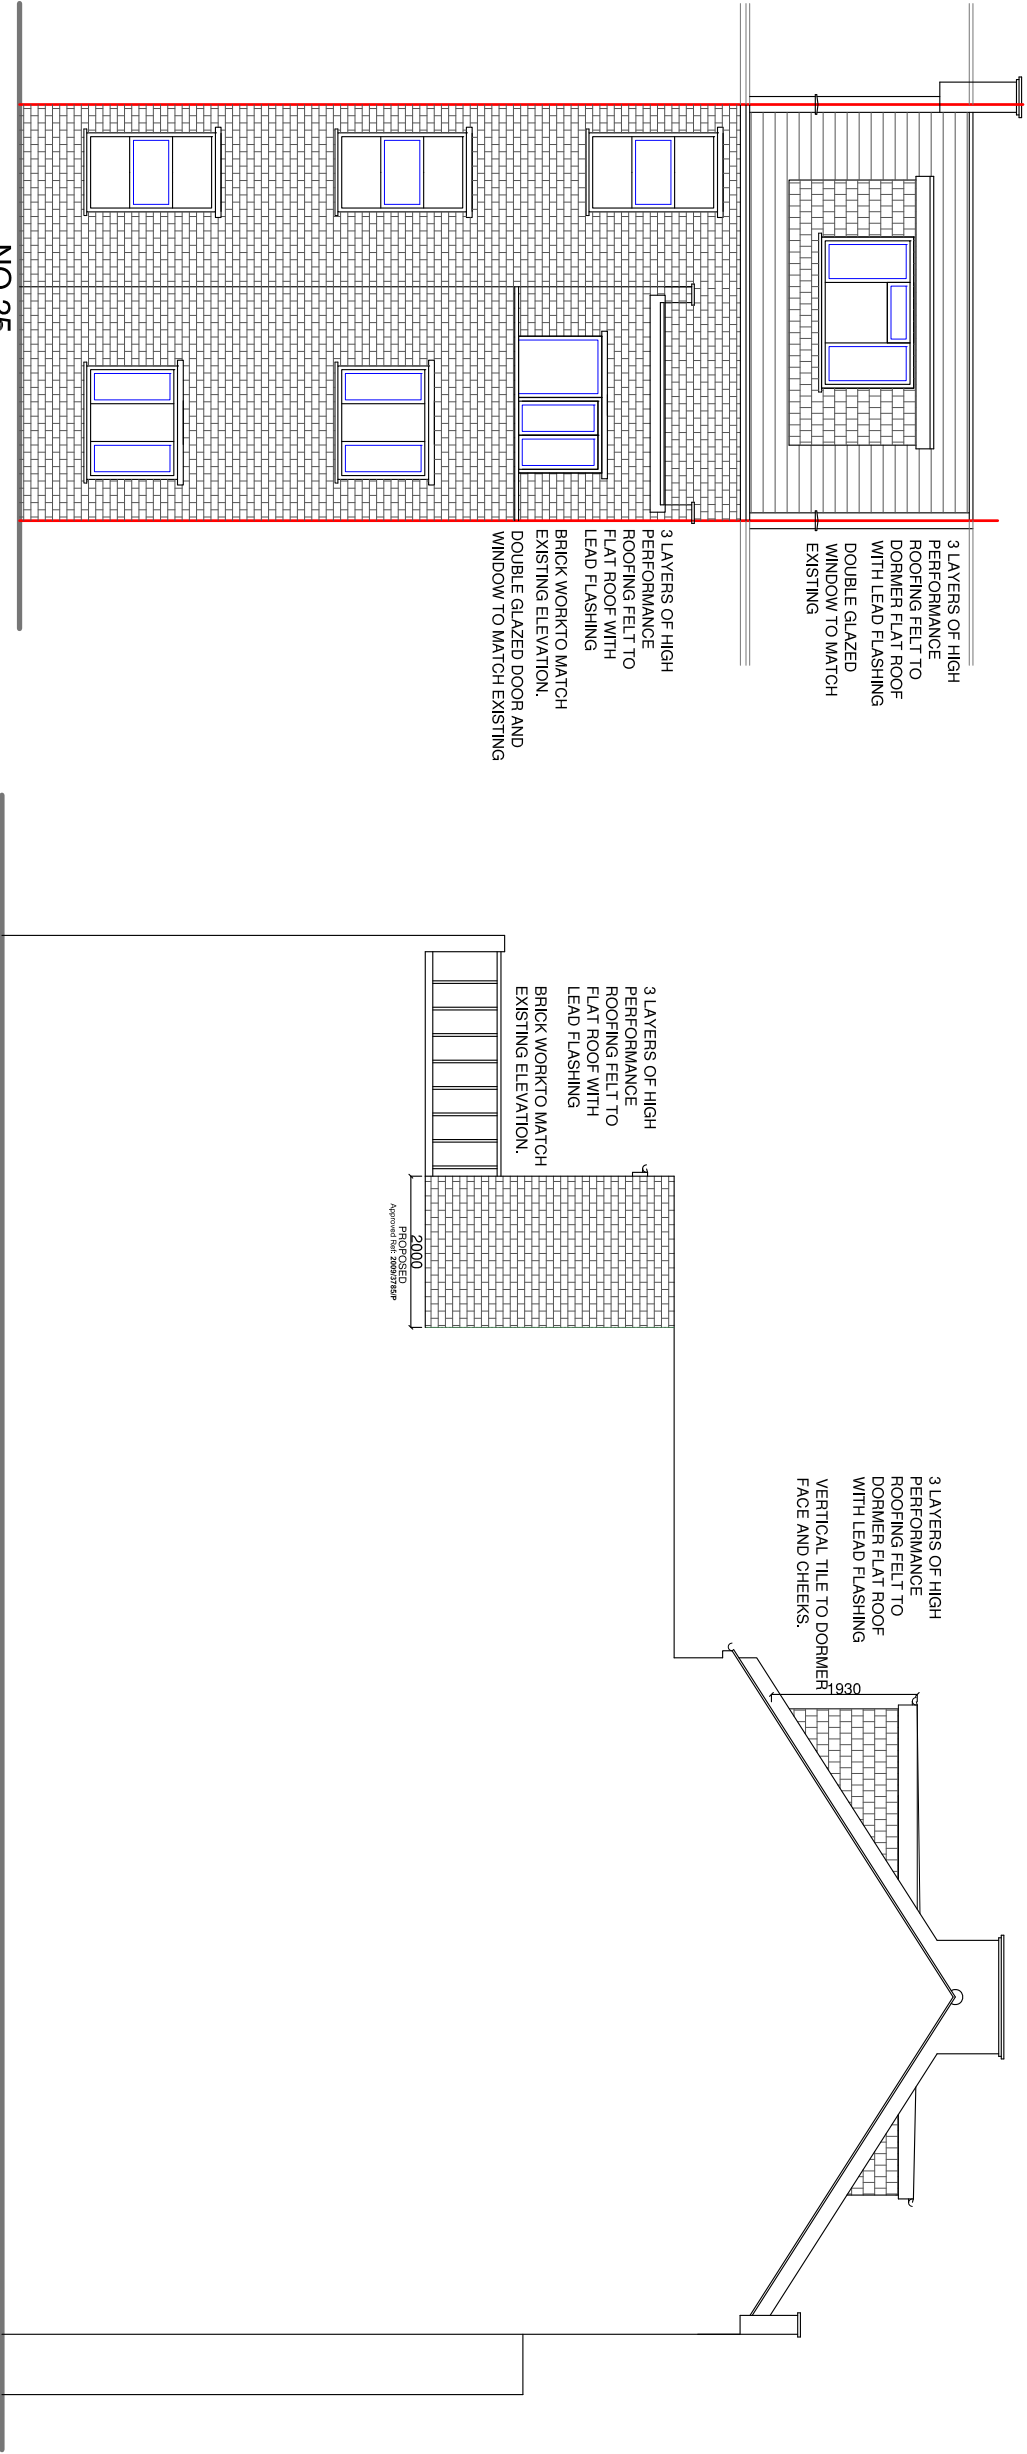


EXISTING REAR ELEVATION

EXISTING SIDE ELEVATION

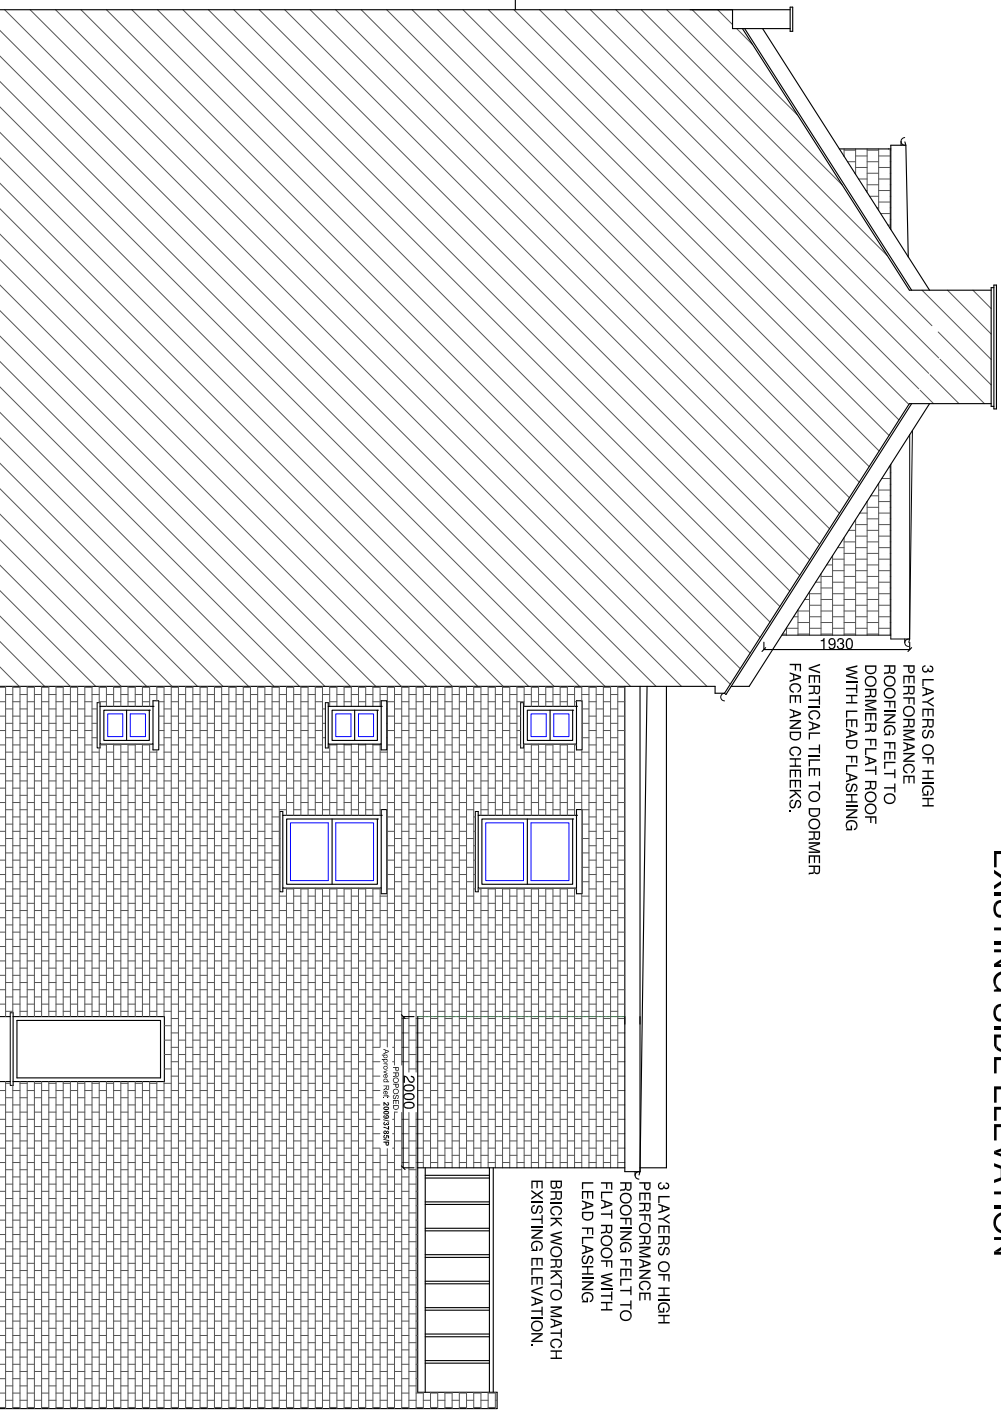

EXISTING SIDE ELEVATION

All new external work shall be carried out in materials that resemble, as closely as possible, in colour and texture those of the existing building,

 

| Date | Revisions |
|------|-----------|
| | |

Client MR. MOHAMMAD LATIEEF

Job Title
25 GASCONY AVENUE
LONDON
NE6 4NB

Drawing Title
PROPOSED ELEVATIONS

Scale: 1 : 100 (A3)

Date: JANUARY 2017

Checked by: Drawn by: R.S.

Dwg No. TP /273/ 04 Rev.

1

2

3

4

5

6

7

8

9

10

H

G

F

E

D

C

B

A