



NOTES :

10

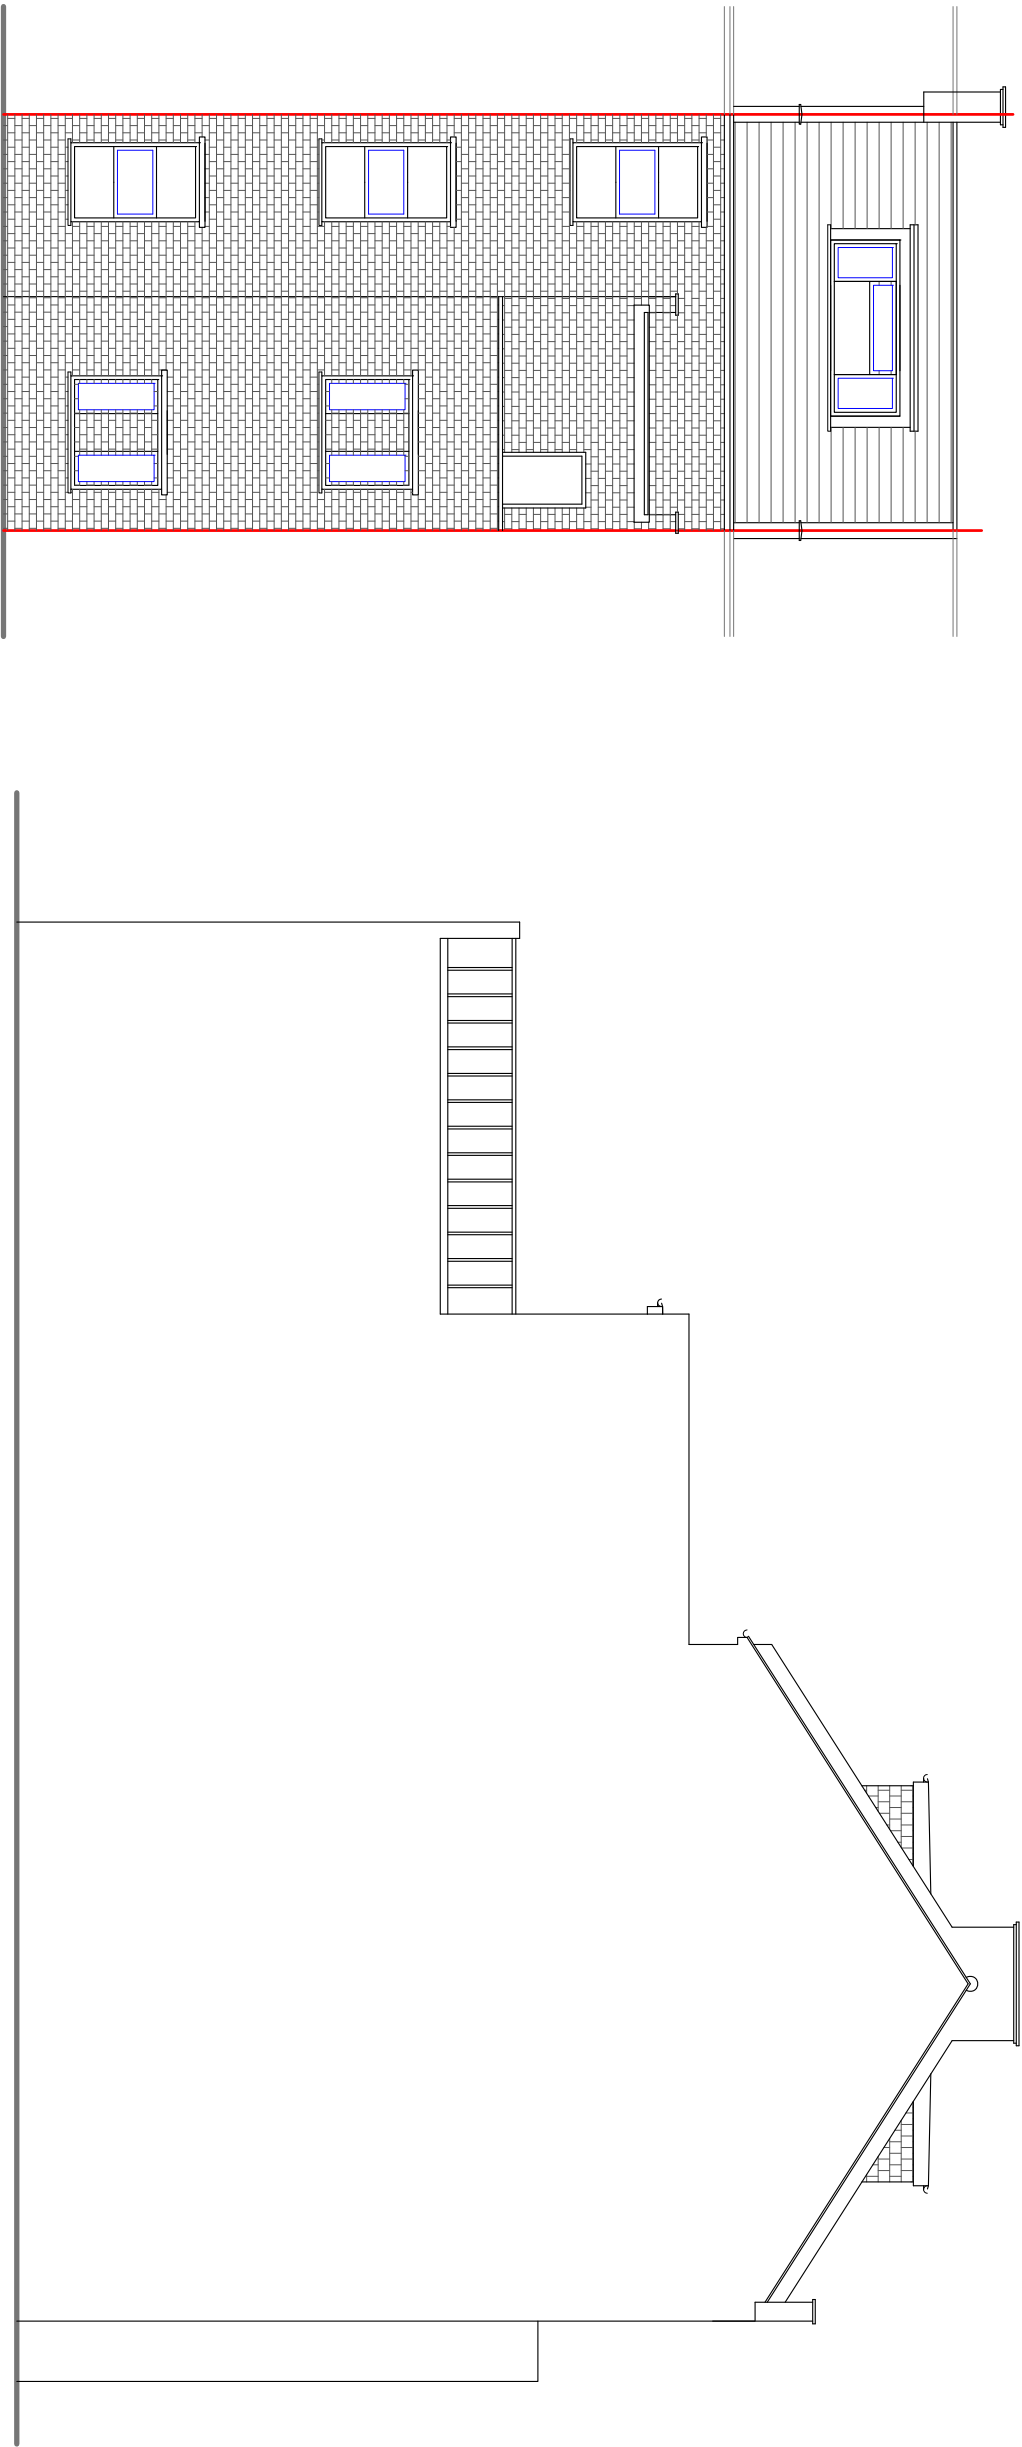


NO.25
EXISTING REAR ELEVATION

NO.25
EXISTING SIDE ELEVATION

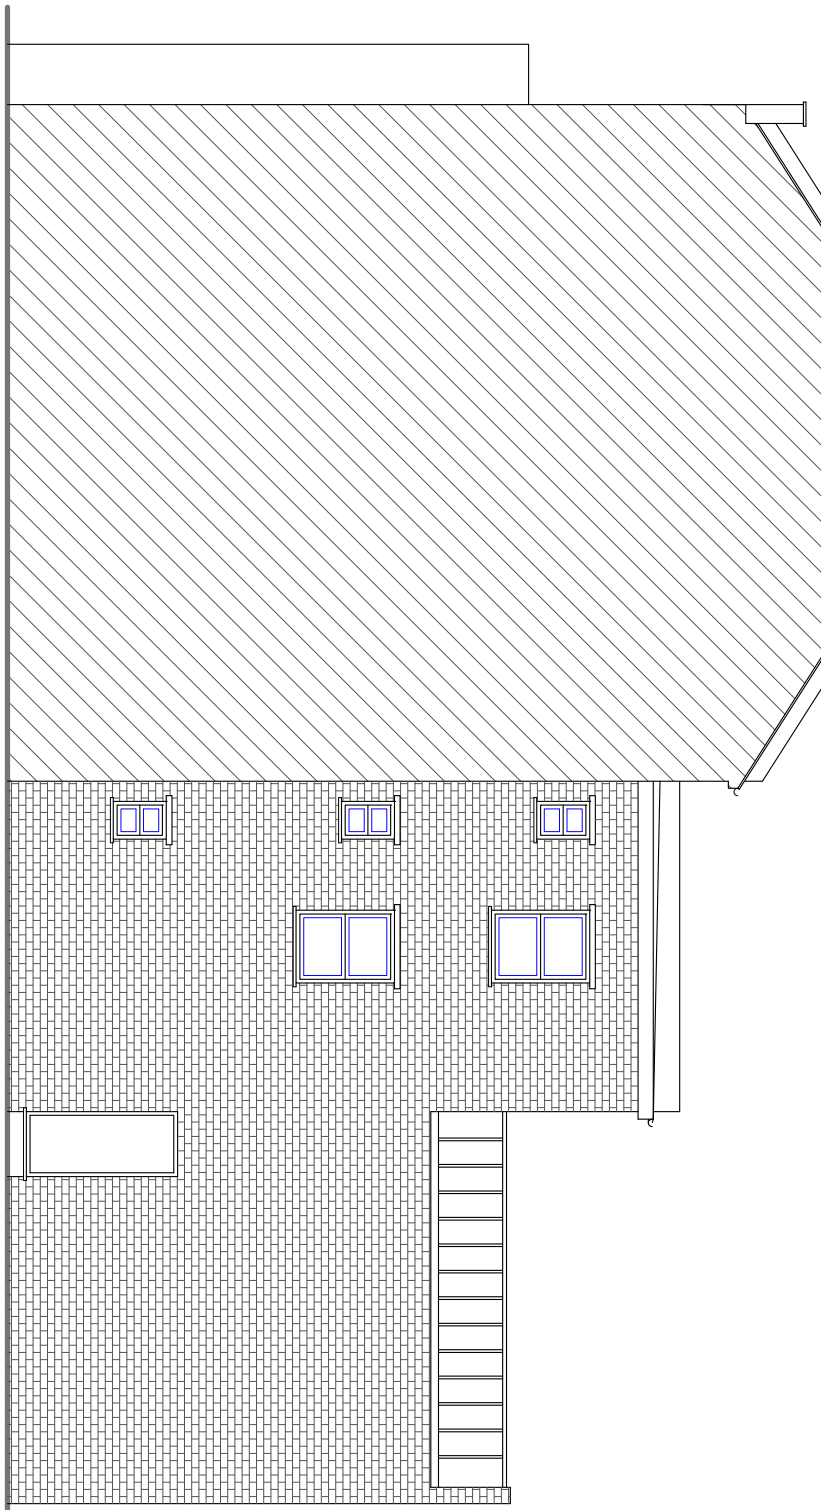

NO.25
EXISTING SIDE ELEVATION

 

NOTES :

10

Date	Revisions

Client MR. MOHAMMAD LATEEF

Job Title
25 GASCONY AVENUE
LONDON
NE6 4NB

Drawing Title
EXISTING ELEVATIONS

Scale: 1 : 100 (A3)

Date: JANUARY 2017

Checked by: Drawn by: R.S.

Dwg No. TP /273/ 02 Rev.

1

2

3

4

5

6

7

8

9

10

H

G

F

E

D

C

B

A