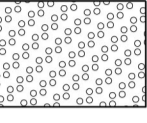
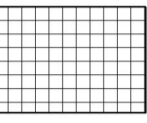

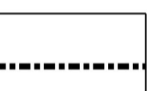
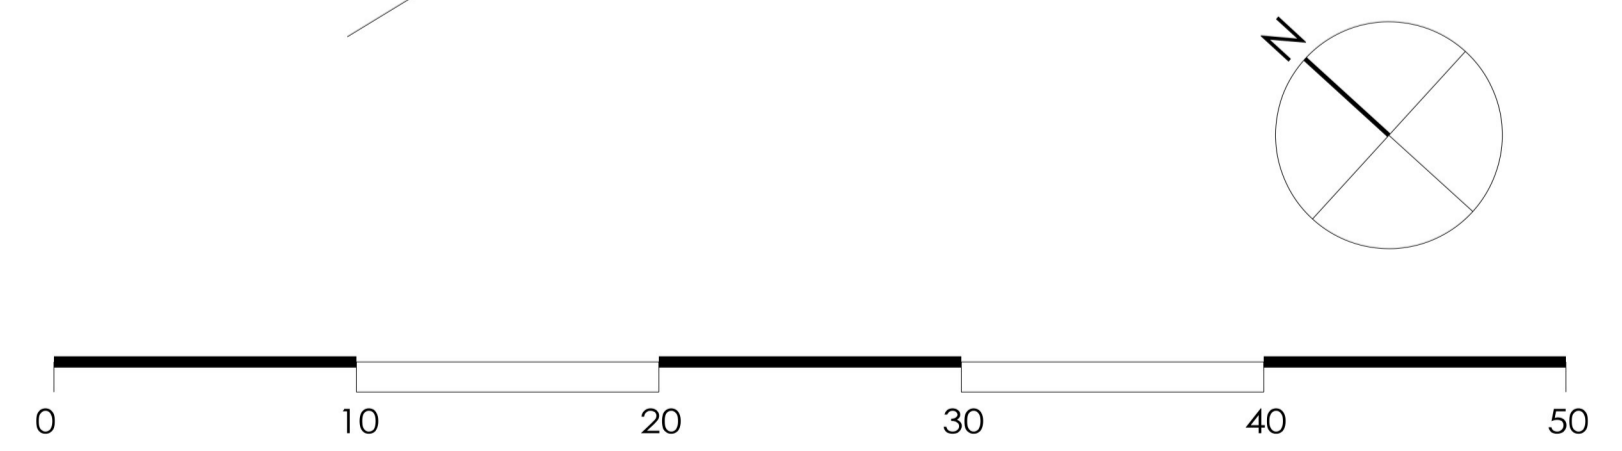


LEGEND

-  Blister Tactile Paving
-  Non-adopted paving TBC
- ① Improvement to pedestrian crossing
- ② Path widened to increase access to all Greenwood Place
- ③ Crossover upgraded in collaboration with adjacent buildings
- ④ 6 no permit holder parking spaces provided overall
- ⑤ Loading areas for max 5 mobility buses/disabled bays
- ⑥ Turning head for all vehicles using Greenwood Place North
- ⑦ Slot drain for blind and partially sighted guidance
- ⑧ Pedestrianised portion of Greenwood Place via TMO
- ⑨ Gates amended subject to detailed design and agreement with owners
- ⑩ Cycle parking sheffield stands
-  Line of existing pavement
-  Site Boundary



NOTES	DATE	REV	DESCRIPTION	BY	CHECKED
<p>FIGURED DIMENSIONS ARE GIVEN TO STRUCTURES UNLESS INDICATED OTHERWISE. ALL DIMENSIONS TO BE CHECKED ON SITE PRIOR TO COMMENCEMENT OF WORK.</p> <p>DRAWING FOR REFERENCE ONLY. CONSULT WITH ARCHITECTS FOR ALL DIMENSIONS AND SPECIFICATIONS. CONSULT WITH ARCHITECTS FOR ALL DIMENSIONS AND SPECIFICATIONS. CONSULT WITH ARCHITECTS FOR ALL DIMENSIONS AND SPECIFICATIONS.</p> <p>ANY DISCREPANCY MUST BE BROUGHT TO THE ATTENTION OF PCKO IF IN DOUBT. ASK.</p> <p>THE DRAWING REMAINS UNDER THE COPYRIGHT OF PCKO ARCHITECTS LIMITED. PLEASE OBTAIN PERMISSION BEFORE COPYING.</p> <p>THE METHOD OF CONSTRUCTION OF THE STRUCTURES IS NOT SPECIFIED UNLESS OTHERWISE STATED. ALL ELEMENTS OF FRAME INCLUDING SLAB LOCATIONS, JOINTS, BEAMS, LINES, TUBES AND WIND BRACING TO BE TO BE MADE MANUFACTURER'S DESIGN, DETAIL AND SPECIFICATION.</p> <p>ALL STRUCTURAL ELEMENTS ARE SHOWN INDICATIVELY FOR ALL ELEMENTS OF STRUCTURE REFER TO STRUCTURAL ENGINEER AND SPECIFIED SUB CONTRACTOR FOR MANUFACTURE, DETAIL AND SPECIFICATION.</p> <p>ALL MECHANICAL AND ELECTRICAL SERVICES ARE SHOWN INDICATIVELY FOR ALL MANUFACTURERS REFER TO BUILDING SERVICES ENGINEERS AND SPECIFIED SUB CONTRACTOR FOR DESIGN, DETAIL AND SPECIFICATION.</p>	07.05.13	B	General Revision to Greenwood Centre	PH	PH
	18.01.17	C	Graphic revision to remove internal plans	JF	RS

5 - 8 HARDWICK STREET
 LONDON EC1R 4RG
 TEL: 020 - 7372 - 8918
 www.pcko.co.uk



ARCHITECTS INTERIOR DESIGNERS MASTER PLANNERS URBAN DESIGNERS

DRAWING TITLE		CLIENT	
Site Plan		LB Camden	
PROJECT		Greenwood Place	
STATUS: PLANNING			
SCALE: 1:250@A1	DRAWN BY: PH	DRAWING NO.:	REVISION: C
DATE: 13.03.13	CHECKED BY: PH	1213 PL 002	