
 


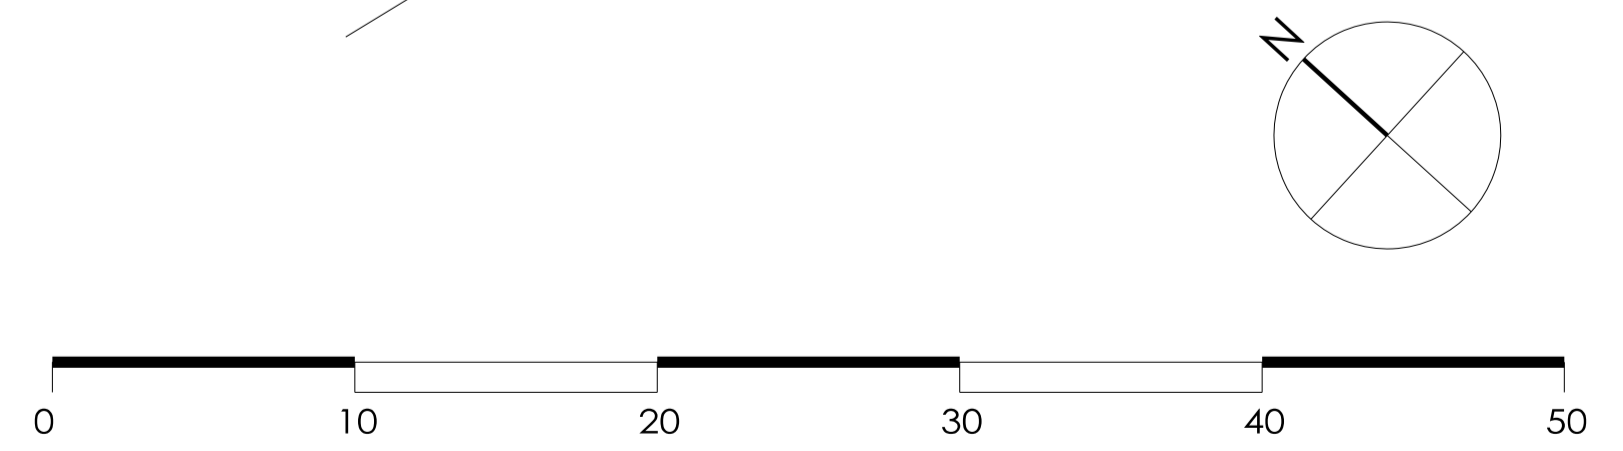


LEGEND

-  Blister Tactile Paving
-  Non-adopted paving TBC
- ① Improvement to pedestrian crossing
- ② Path widened to increase access to all Greenwood Place
- ③ Crossover upgraded in collaboration with adjacent buildings
- ④ 6 no permit holder parking spaces provided overall
- ⑤ Loading areas for max 5 mobility buses/disabled bays
- ⑥ Turning head for all vehicles using Greenwood Place North
- ⑦ Slot drain for blind and partially sighted guidance
- ⑧ Pedestrianised portion of Greenwood Place via TMO
- ⑨ Gates amended subject to detailed design and agreement with owners
- ⑩ Cycle parking sheffield stands
-  Line of existing pavement
-  Site Boundary



NOTES	DATE	REV	DESCRIPTION	BY	CHECKED
<p>FIGURES AND DIMENSIONS ARE GIVEN TO STRUCTURE UNLESS INDICATED OTHERWISE.</p> <p>ALL DRAWINGS TO BE CHECKED ON SITE PRIOR TO COMMENCEMENT OF WORK.</p> <p>DRAWINGS TO BE REVISION CONSIDERED WITH ALL OTHER ARCHITECTS DRAWINGS, CONSULTANTS AND SPECIALISTS DRAWINGS, CONSTRUCTION NOTES, SPECIFICATIONS AND SUPPLIER'S REQUIREMENTS WHERE APPLICABLE.</p> <p>ANY DISCREPANCY MUST BE BROUGHT TO THE ATTENTION OF PCKO IN WRITING. ASK AND AGREE TO THE DRAWING TO BE CORRECTED BY PCKO.</p> <p>THE DRAWING REMAINS UNDER THE COPYRIGHT OF PCKO AND REPEATS UNLESS OTHERWISE STATED.</p> <p>THESE ARE NOT TO BE USED FOR CONSTRUCTION WITHOUT THE WRITTEN PERMISSION OF PCKO. ANY UNAUTHORIZED USE OF THESE DRAWINGS IS STRICTLY PROHIBITED.</p> <p>ALL STRUCTURAL ELEMENTS ARE SHOWN INDICATIVELY FOR ALL BUILDINGS OF STRUCTURE REFER TO STRUCTURAL ENGINEER AND SPECIALIST CONTRACTOR FOR DETAILED DESIGN, DETAILS AND SPECIFICATIONS.</p> <p>ALL MECHANICAL AND ELECTRICAL ELEMENTS ARE SHOWN INDICATIVELY FOR ALL BUILDINGS REFER TO MECHANICAL AND ELECTRICAL ENGINEERS AND SPECIALIST CONTRACTORS FOR DETAILED DESIGN AND SPECIFICATIONS.</p>	07.05.15	8	General Revision to Greenwood Centre	PH	PH

13 - 15 CANFIELD PLACE  
 LONDON NW6 - 3BT  
 TEL: 0207 - 372 - 8918  
 www.pcko.co.uk



ARCHITECTS INTERIOR DESIGNERS MASTER PLANNERS URBAN DESIGNERS

DRAWING TITLE		CLIENT	
Site Plan		LB Camden	
PROJECT		Greenwood Place	
STATUS		DRAWING NO.	
PLANNING		1213 PL 002	
SCALE	DRAWN BY	CHECKED BY	REVISION
1:250 @ A1	PH	PH	B
DATE	CHECKED BY		
13.03.13	PH		