
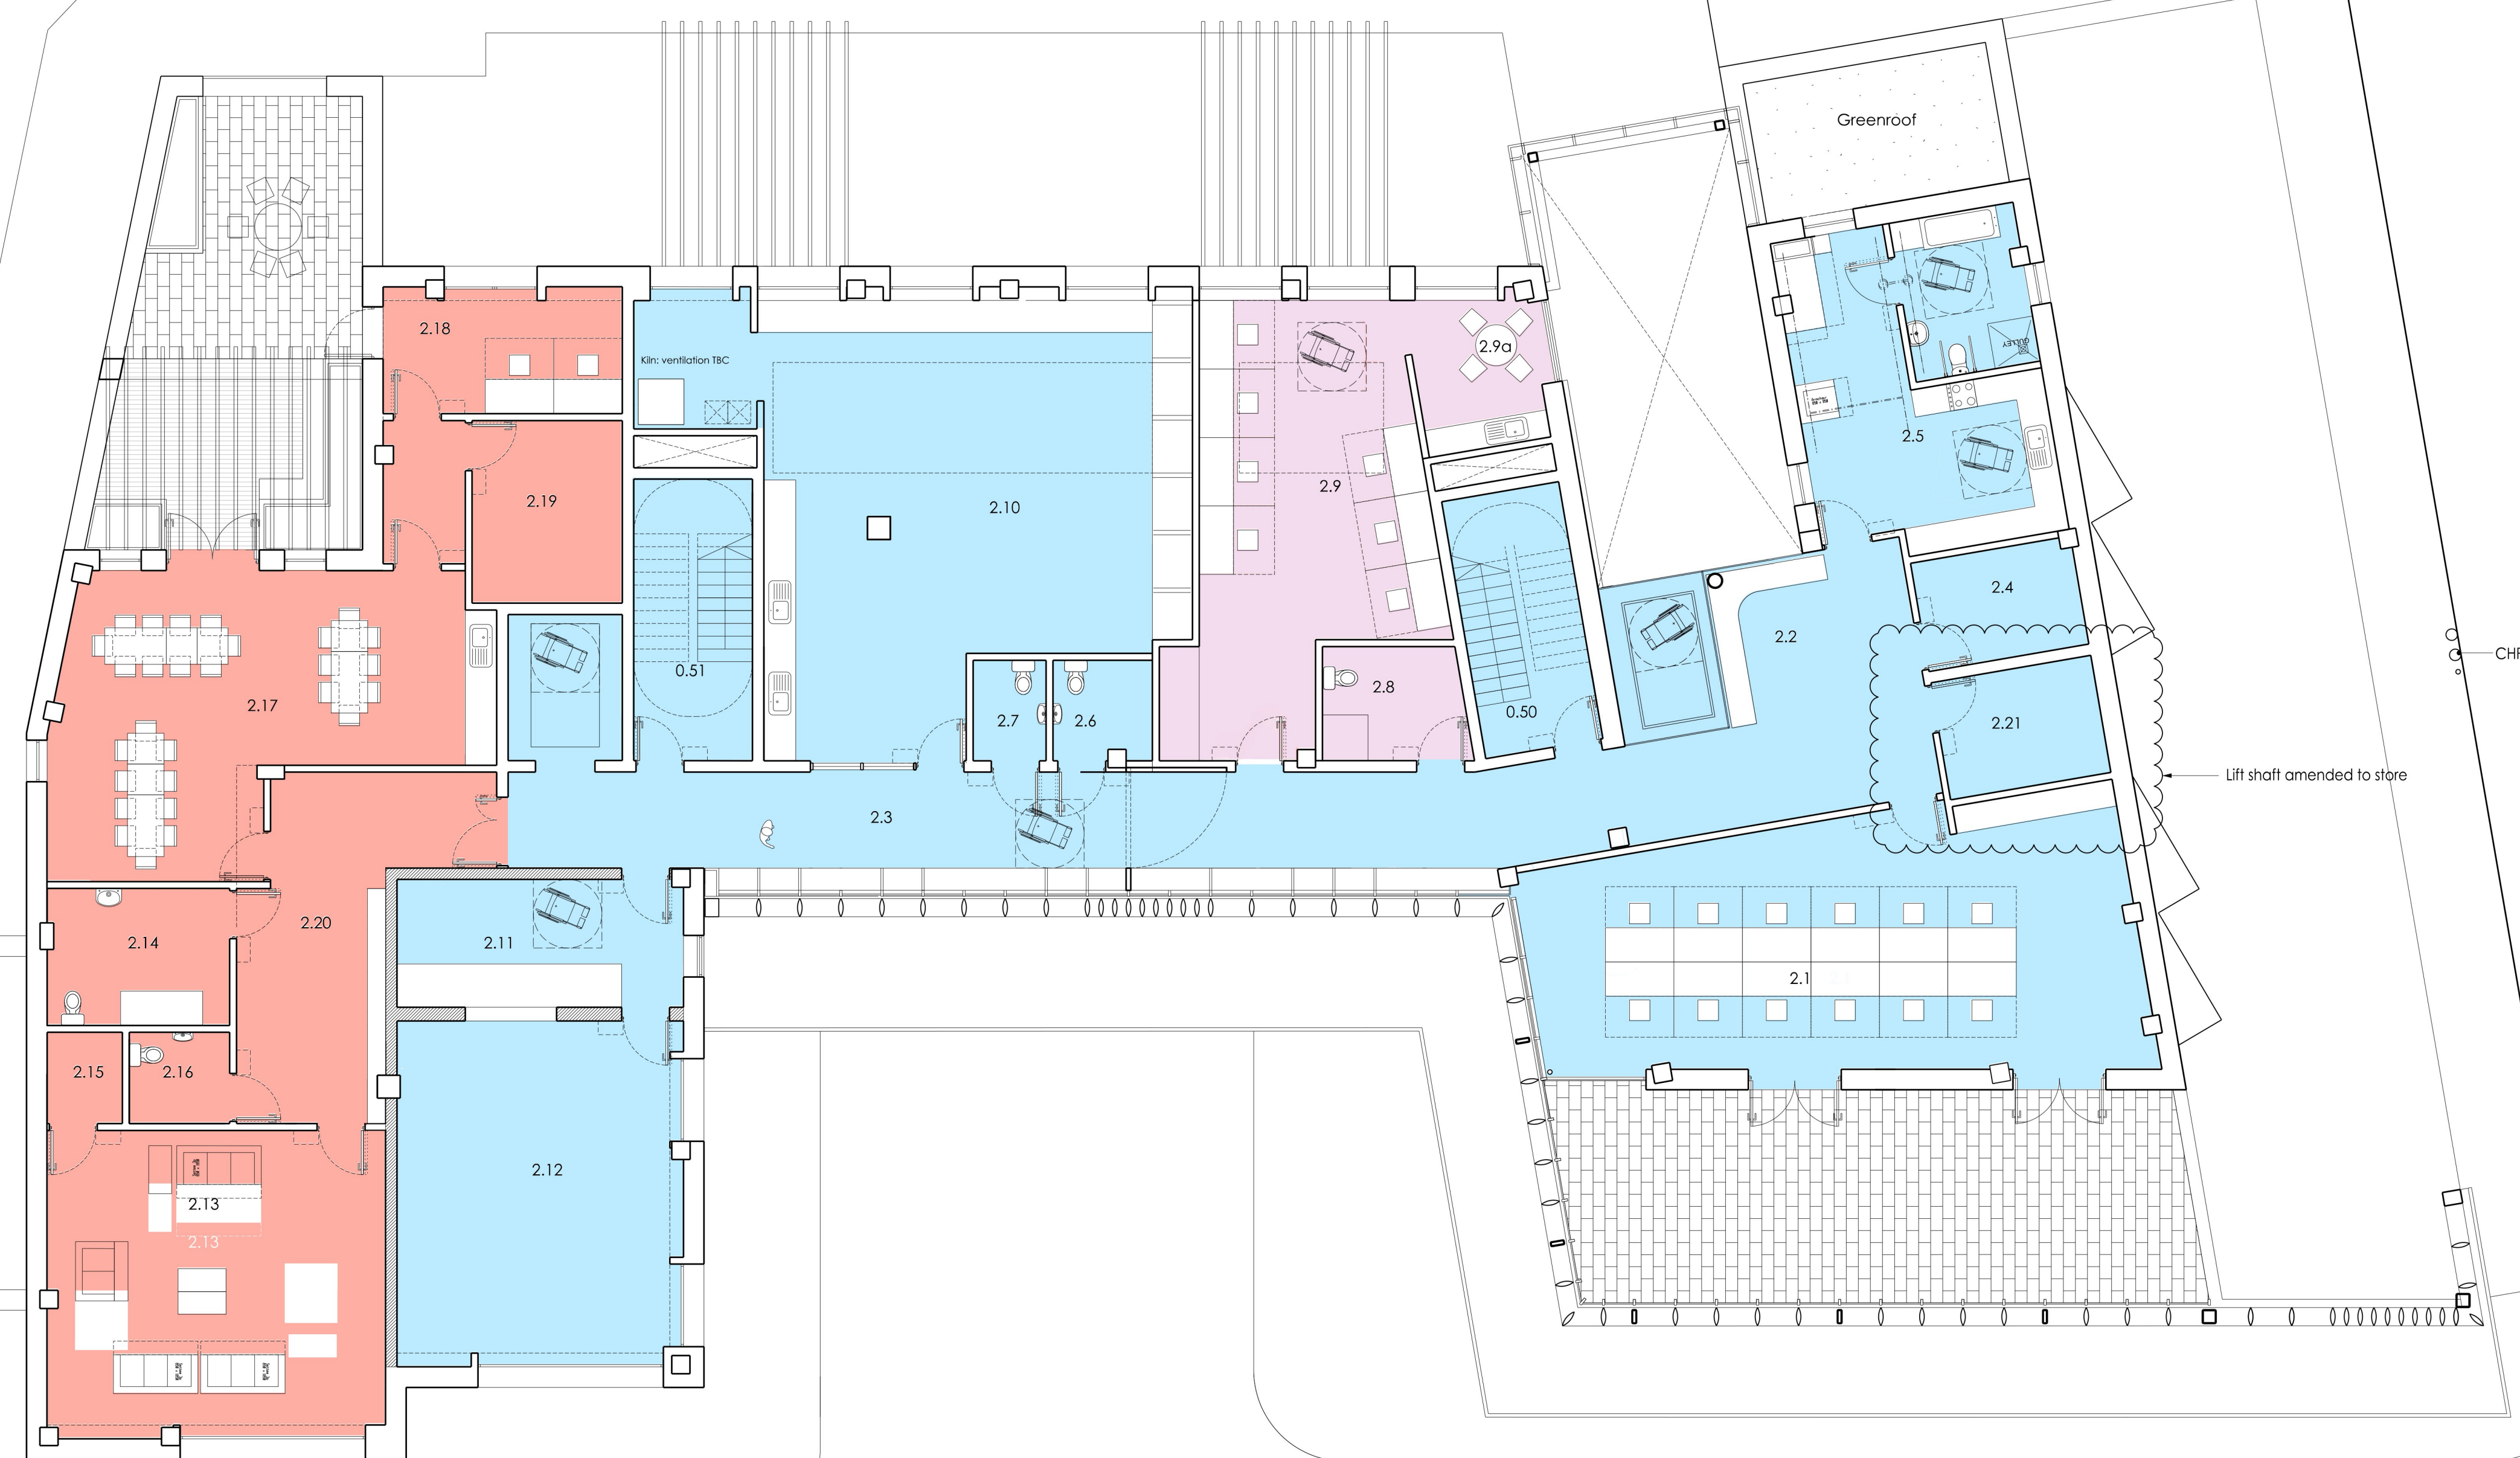


GENERAL NOTES
 FIGURED DIMENSIONS ARE TAKEN TO STRUCTURE UNLESS INDICATED OTHERWISE.
 ALL DIMENSIONS TO BE CHECKED ON SITE PRIOR TO COMMENCEMENT OF WORK.
 DRAWING TO BE READ IN CONJUNCTION WITH ALL OTHER ARCHITECTS DRAWINGS, CONSULTANTS AND SPECIALIST DRAWINGS, CONSTRUCTION NOTES, SPECIFICATIONS AND EMPLOYER'S REQUIREMENTS WHERE APPLICABLE.
 ANY DISCREPANCY MUST BE BROUGHT TO THE ATTENTION OF PKCO. IF IN DOUBT, ASK.
 ANY MODIFICATION TO THE DRAWING MUST BE CARRIED OUT BY PKCO.
 THE DRAWING REMAINS UNDER THE COPYRIGHT OF PKCO ARCHITECTS LIMITED. PLEASE OBTAIN PERMISSION BEFORE COPYING.
 WHERE APPROPRIATE CONSTRUCTION INCORPORATES TIMBER/LIGHT GAUGE STEEL FRAME ALL ELEMENTS OF FRAME INCLUDING STUD LOCATIONS, JOISTING, BEARING, UNITS, TRUSSES AND WIND BRACING TO BE TO FRAME MANUFACTURER'S DESIGN, DETAIL AND SPECIFICATION.
 ALL STRUCTURAL ELEMENTS ARE SHOWN INDICATIVELY FOR ALL ELEMENTS OF STRUCTURE REFER TO STRUCTURAL ENGINEER AND SPECIALIST SUB-CONTRACTOR MANUFACTURER'S DESIGN, DETAIL AND SPECIFICATION.
 ALL MECHANICAL AND ELECTRICAL ELEMENTS ARE SHOWN INDICATIVELY FOR ALL MAKE INSTALLATION REFER TO BUILDING SERVICES ENGINEER AND SPECIALIST SUB-CONTRACTOR DESIGN, DETAIL AND SPECIFICATION.

KEY PLAN


1:1250

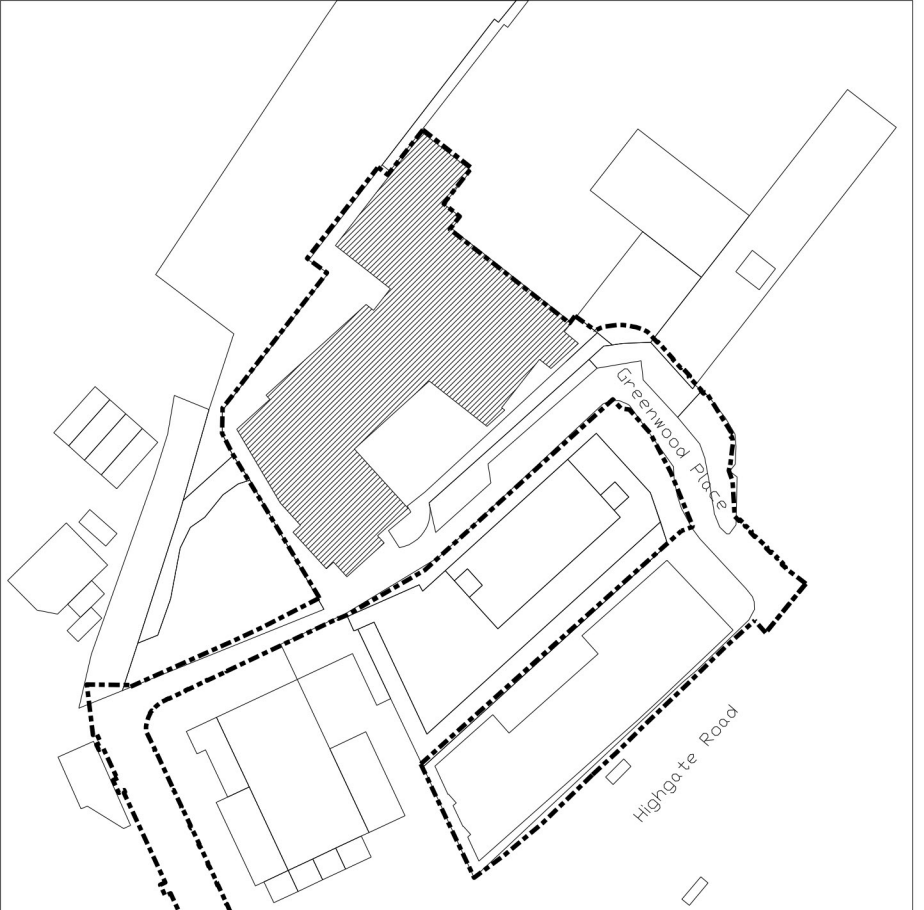


Area Key:

- CIL/Shared Space
- Dementia Home Space
- PMLD Home Space
- Mental Health Home Space
- ASC Home Space
- New Shoots Home Space
- Staff Space
- Plant Space

- LEGEND:**
- 2.1. IT Room
 - 2.2. Waiting Area/Breakout Space
 - 2.3. Access Gallery
 - 2.4. Store
 - 2.5. Demonstration Flat
 - 2.6. Accessible WC
 - 2.7. Accessible WC
 - 2.8. Shower / WC
 - 2.9. Office
 - 2.9a. Kitchen
 - 2.10. Art Room
 - 2.11. Music Studio
 - 2.12. Music Room
 - 2.13. New Shoots Space
 - 2.14. New Shoots Accessible WC
 - 2.15. New Shoots Store
 - 2.16. New Shoots Accessible WC
 - 2.17. New Shoots Space
 - 2.18. New Shoots Office
 - 2.19. Sensory Room
 - 2.20. New Shoots Entrance
 - 0.50. Stair Core
 - 0.51. Stair Core

 

- Entrance-Group Space
- Public Entrance-CIL
- Partition system (refer to data sheets)
- Very high level of acoustic separation, requirements TBC by acoustician.

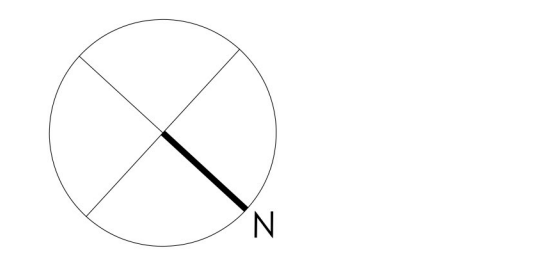

DATE	REV.	DESCRIPTION	BY	CHECKED
2017.01.16	B	General Amendments as indicated	JF	RS
2015.05.06	A	General Amendments	PH	PH

PKCO
 an HR company
 5 - 8 HARDWICK STREET
 LONDON EC1R 4RG
 TEL: 020 - 7372 - 8918
 www.pcko.co.uk

ARCHITECTS INTERIOR DESIGNERS
 MASTER PLANNERS URBAN DESIGNERS

CLIENT	LB Camden
PROJECT	Greenwood Place
DRAWING TITLE	Second Floor Plan Greenwood Centre
STATUS	PLANNING
SCALE	1:100@A1 1:200@A3
DATE	2012.08
DRAWING NO.	1213_PL_162
DRAWN BY	TM
CHECKED BY	PH
REVISION	B