


E11 E12 E13 E14 E15 E16 E17

DO NOT SCALE FROM THIS DRAWING

DRAWING TO BE READ IN CONJUNCTION WITH ALL OTHER ARCHITECT'S AND ENGINEER'S CONTRACT DRAWING & SPECIFICATIONS. ANY DISCREPANCIES MUST BE BROUGHT TO THE ATTENTION OF THE ARCHITECT IMMEDIATELY. THE CONTRACTOR MUST VERIFY ALL DIMENSIONS BY SITE MEASUREMENT BEFORE ORDERING MATERIALS OR MANUFACTURING COMPONENTS. SUBSTITUTE MATERIALS & PRODUCTS TO THOSE NAMED WILL BE ACCEPTABLE IF PROVEN TO BE OF EQUAL OR HIGHER PERFORMANCE AND NOT IN CONFLICT WITH OTHER ELEMENTS.

NOTES:

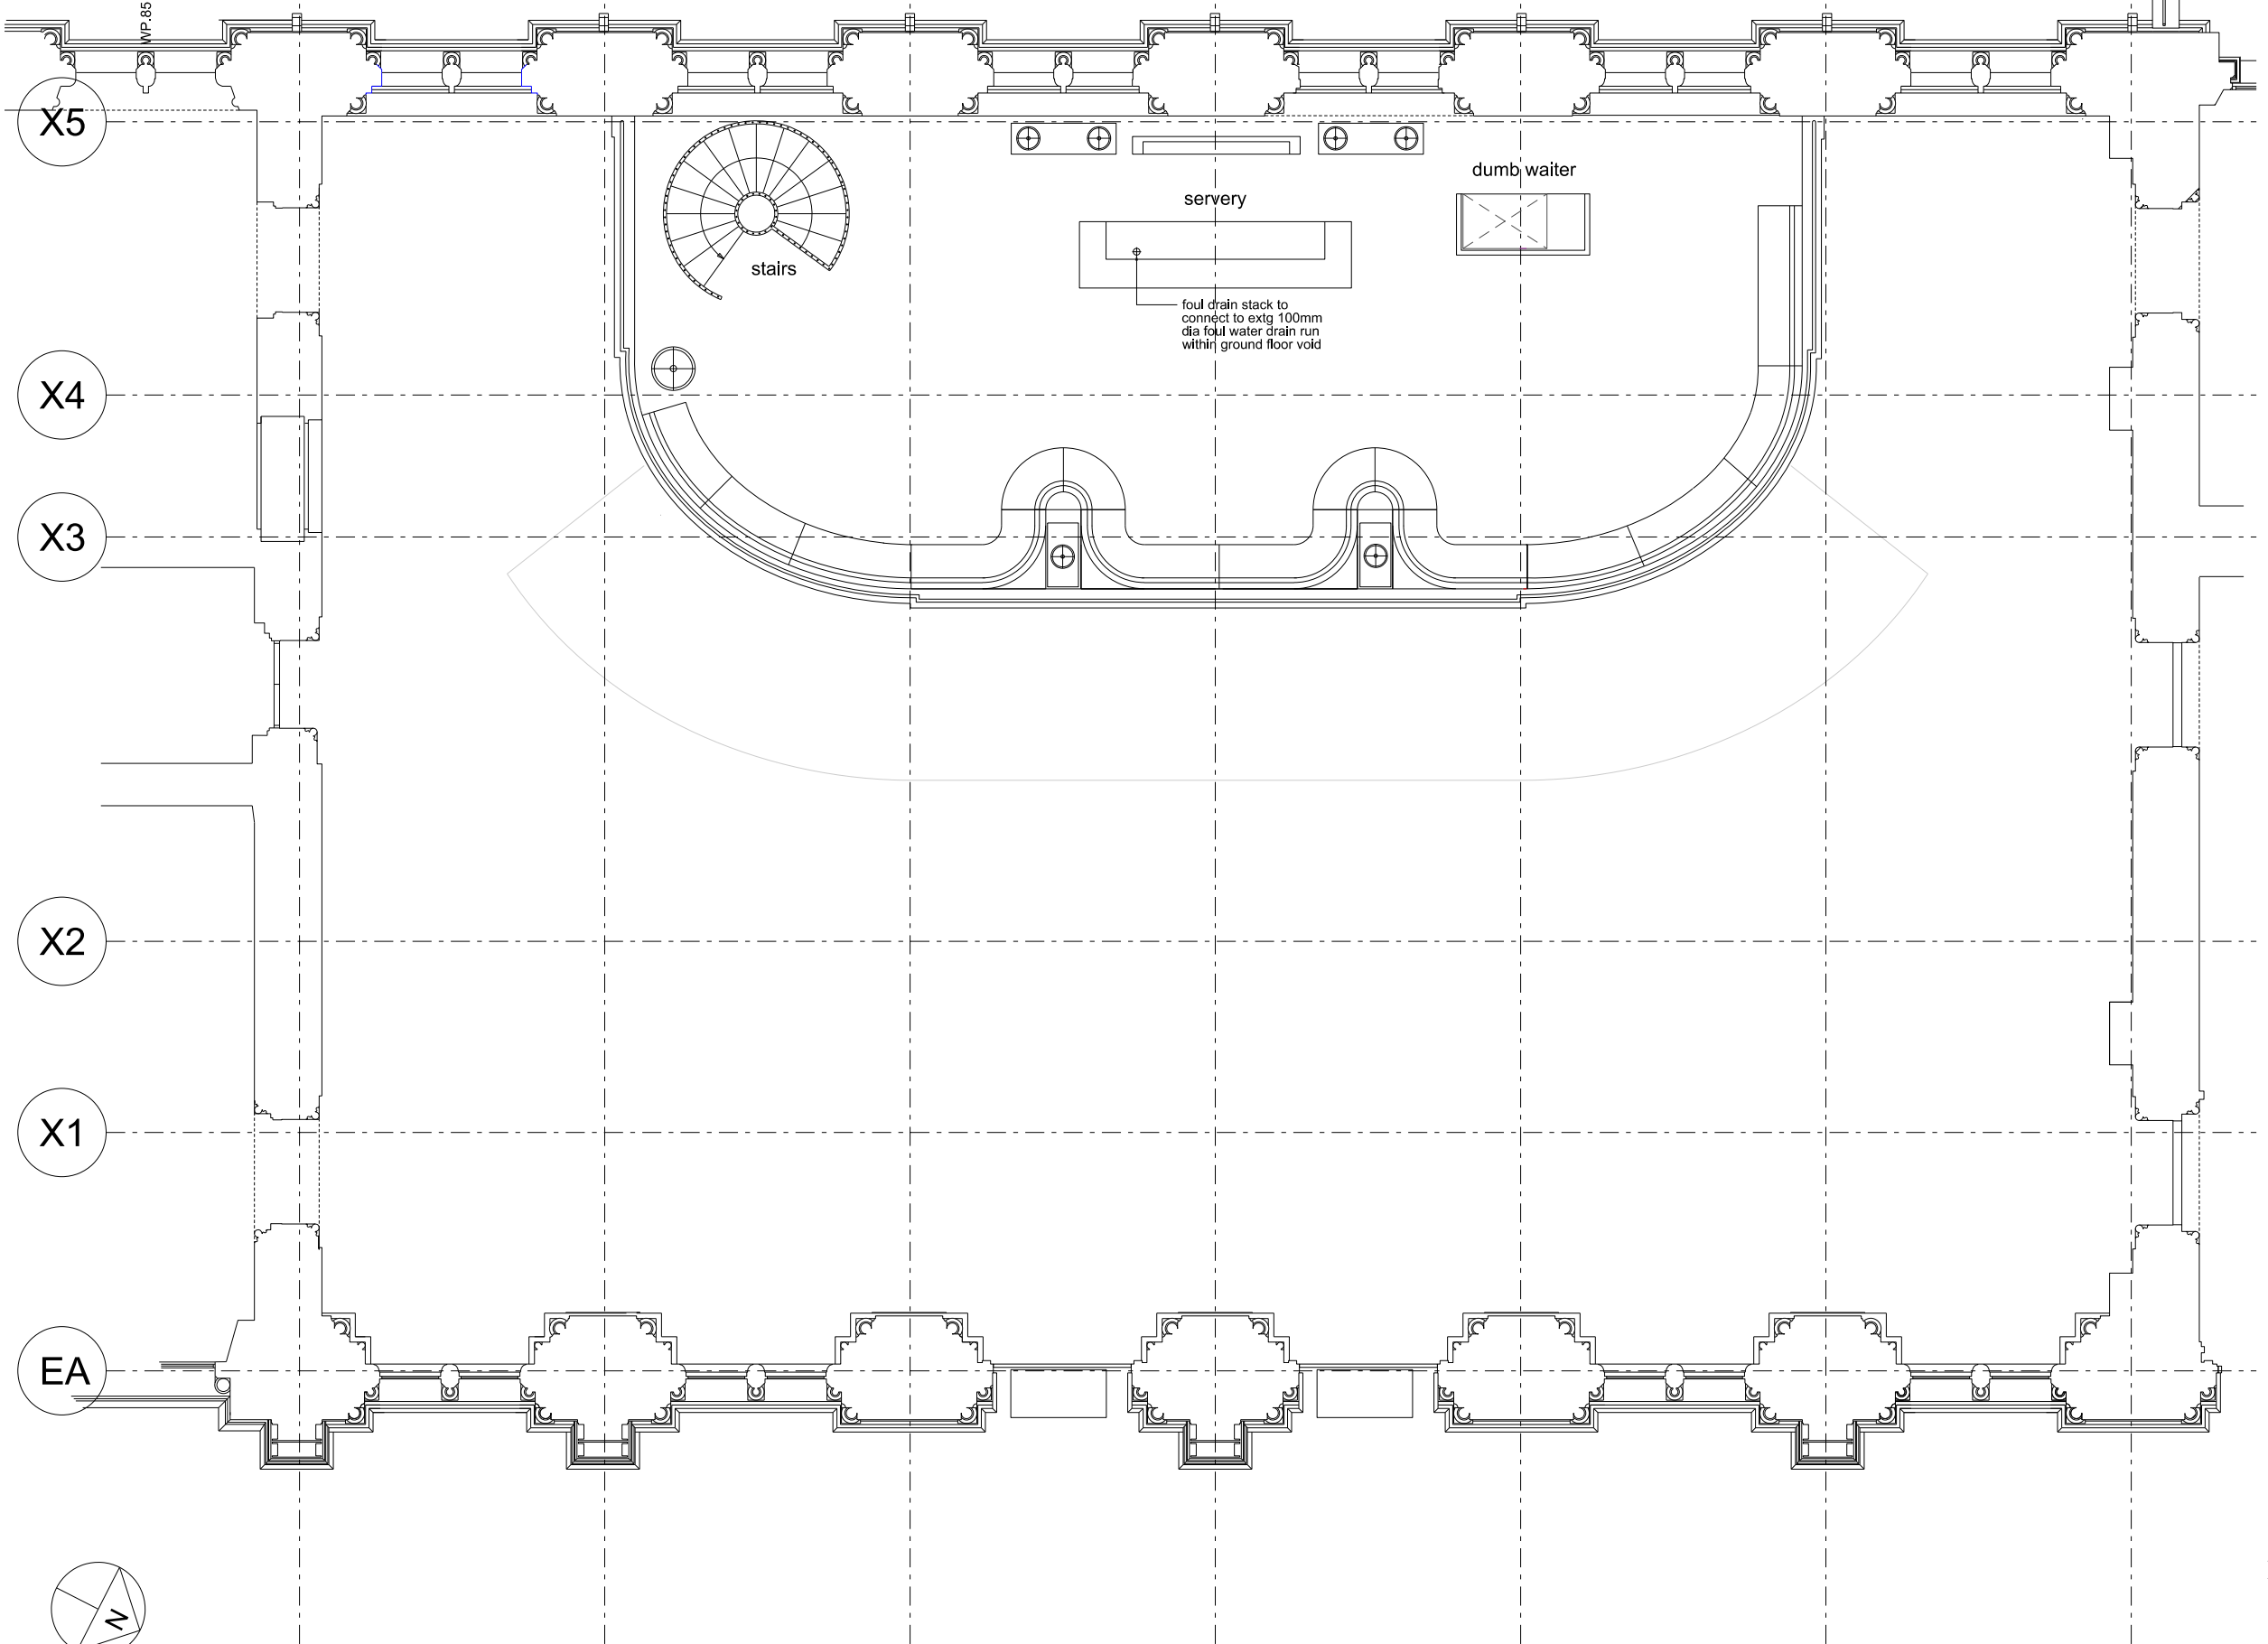

C 17/01/17 dumbwaiter amended
 B 02/11/16 note on drainage
 A 02/11/16 stairs amended

planning

JOB TITLE
 St Pancras booking office

DRAWING TITLE
 mezzanine floor plan - proposed

JOB NO.	DWG NO.	REV
272H	L112	C
DRAWN BY	SCALE	DATE
JM	1:100@A3	Aug16

RICHARD GRIFFITHS ARCHITECTS
 Do not scale this drawing use figured dimensions only. If in doubt ask. Copyright RGA
 5 Maidstone Mews, 72 -76 Borough High Street, London SE1 1GN
 0207 357 8788 www.rgarchitects.com