

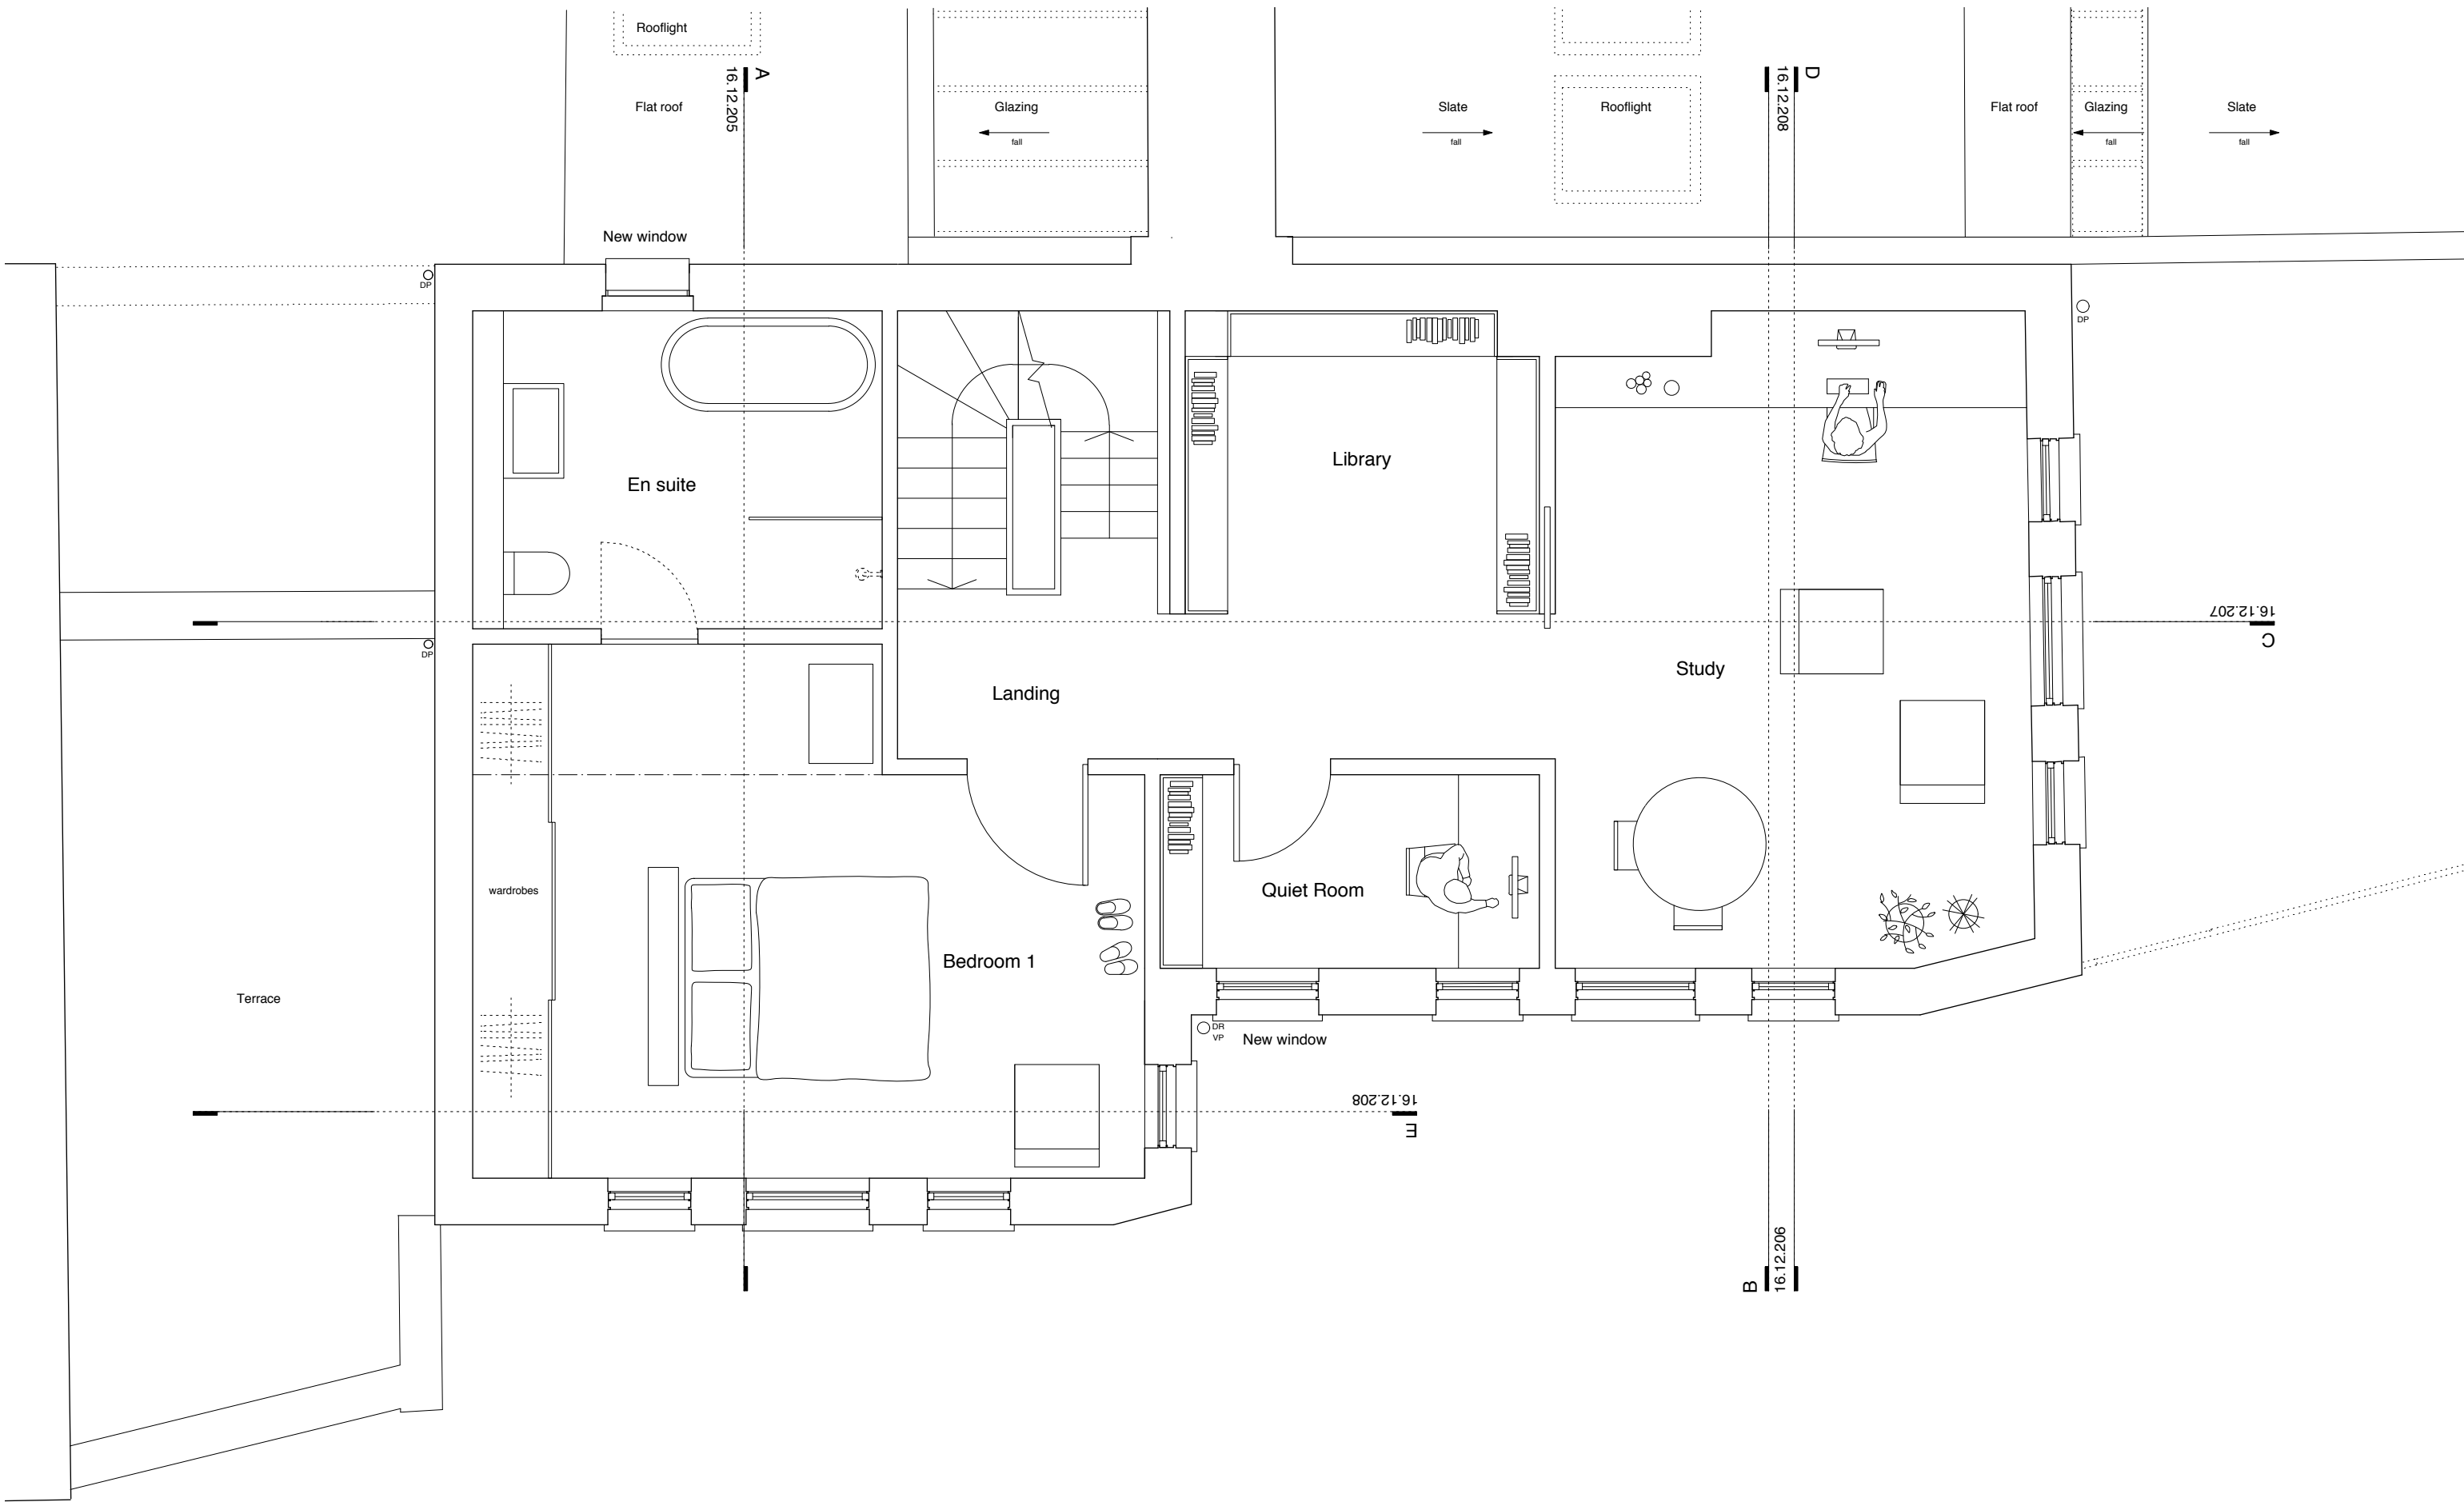




EDRM + DSDHA www.edrm.co.uk www.dsdha.co.uk	Title Ground Floor Plan Proposed	Drawing no. 16.12.201_PL	Rev -
	Project Bickersteth House 31 Grove Place, NW3 1JS	Date 12.16	Scale 1:50

 


EDRM + DSDHA www.edrm.co.uk www.dsdha.co.uk	Title First Floor Plan Proposed	Drawing no. 16.12.202_PL	Rev -
	Project Bickersteth House 31 Grove Place, NW3 1JS	Date 12.16	Scale 1:50

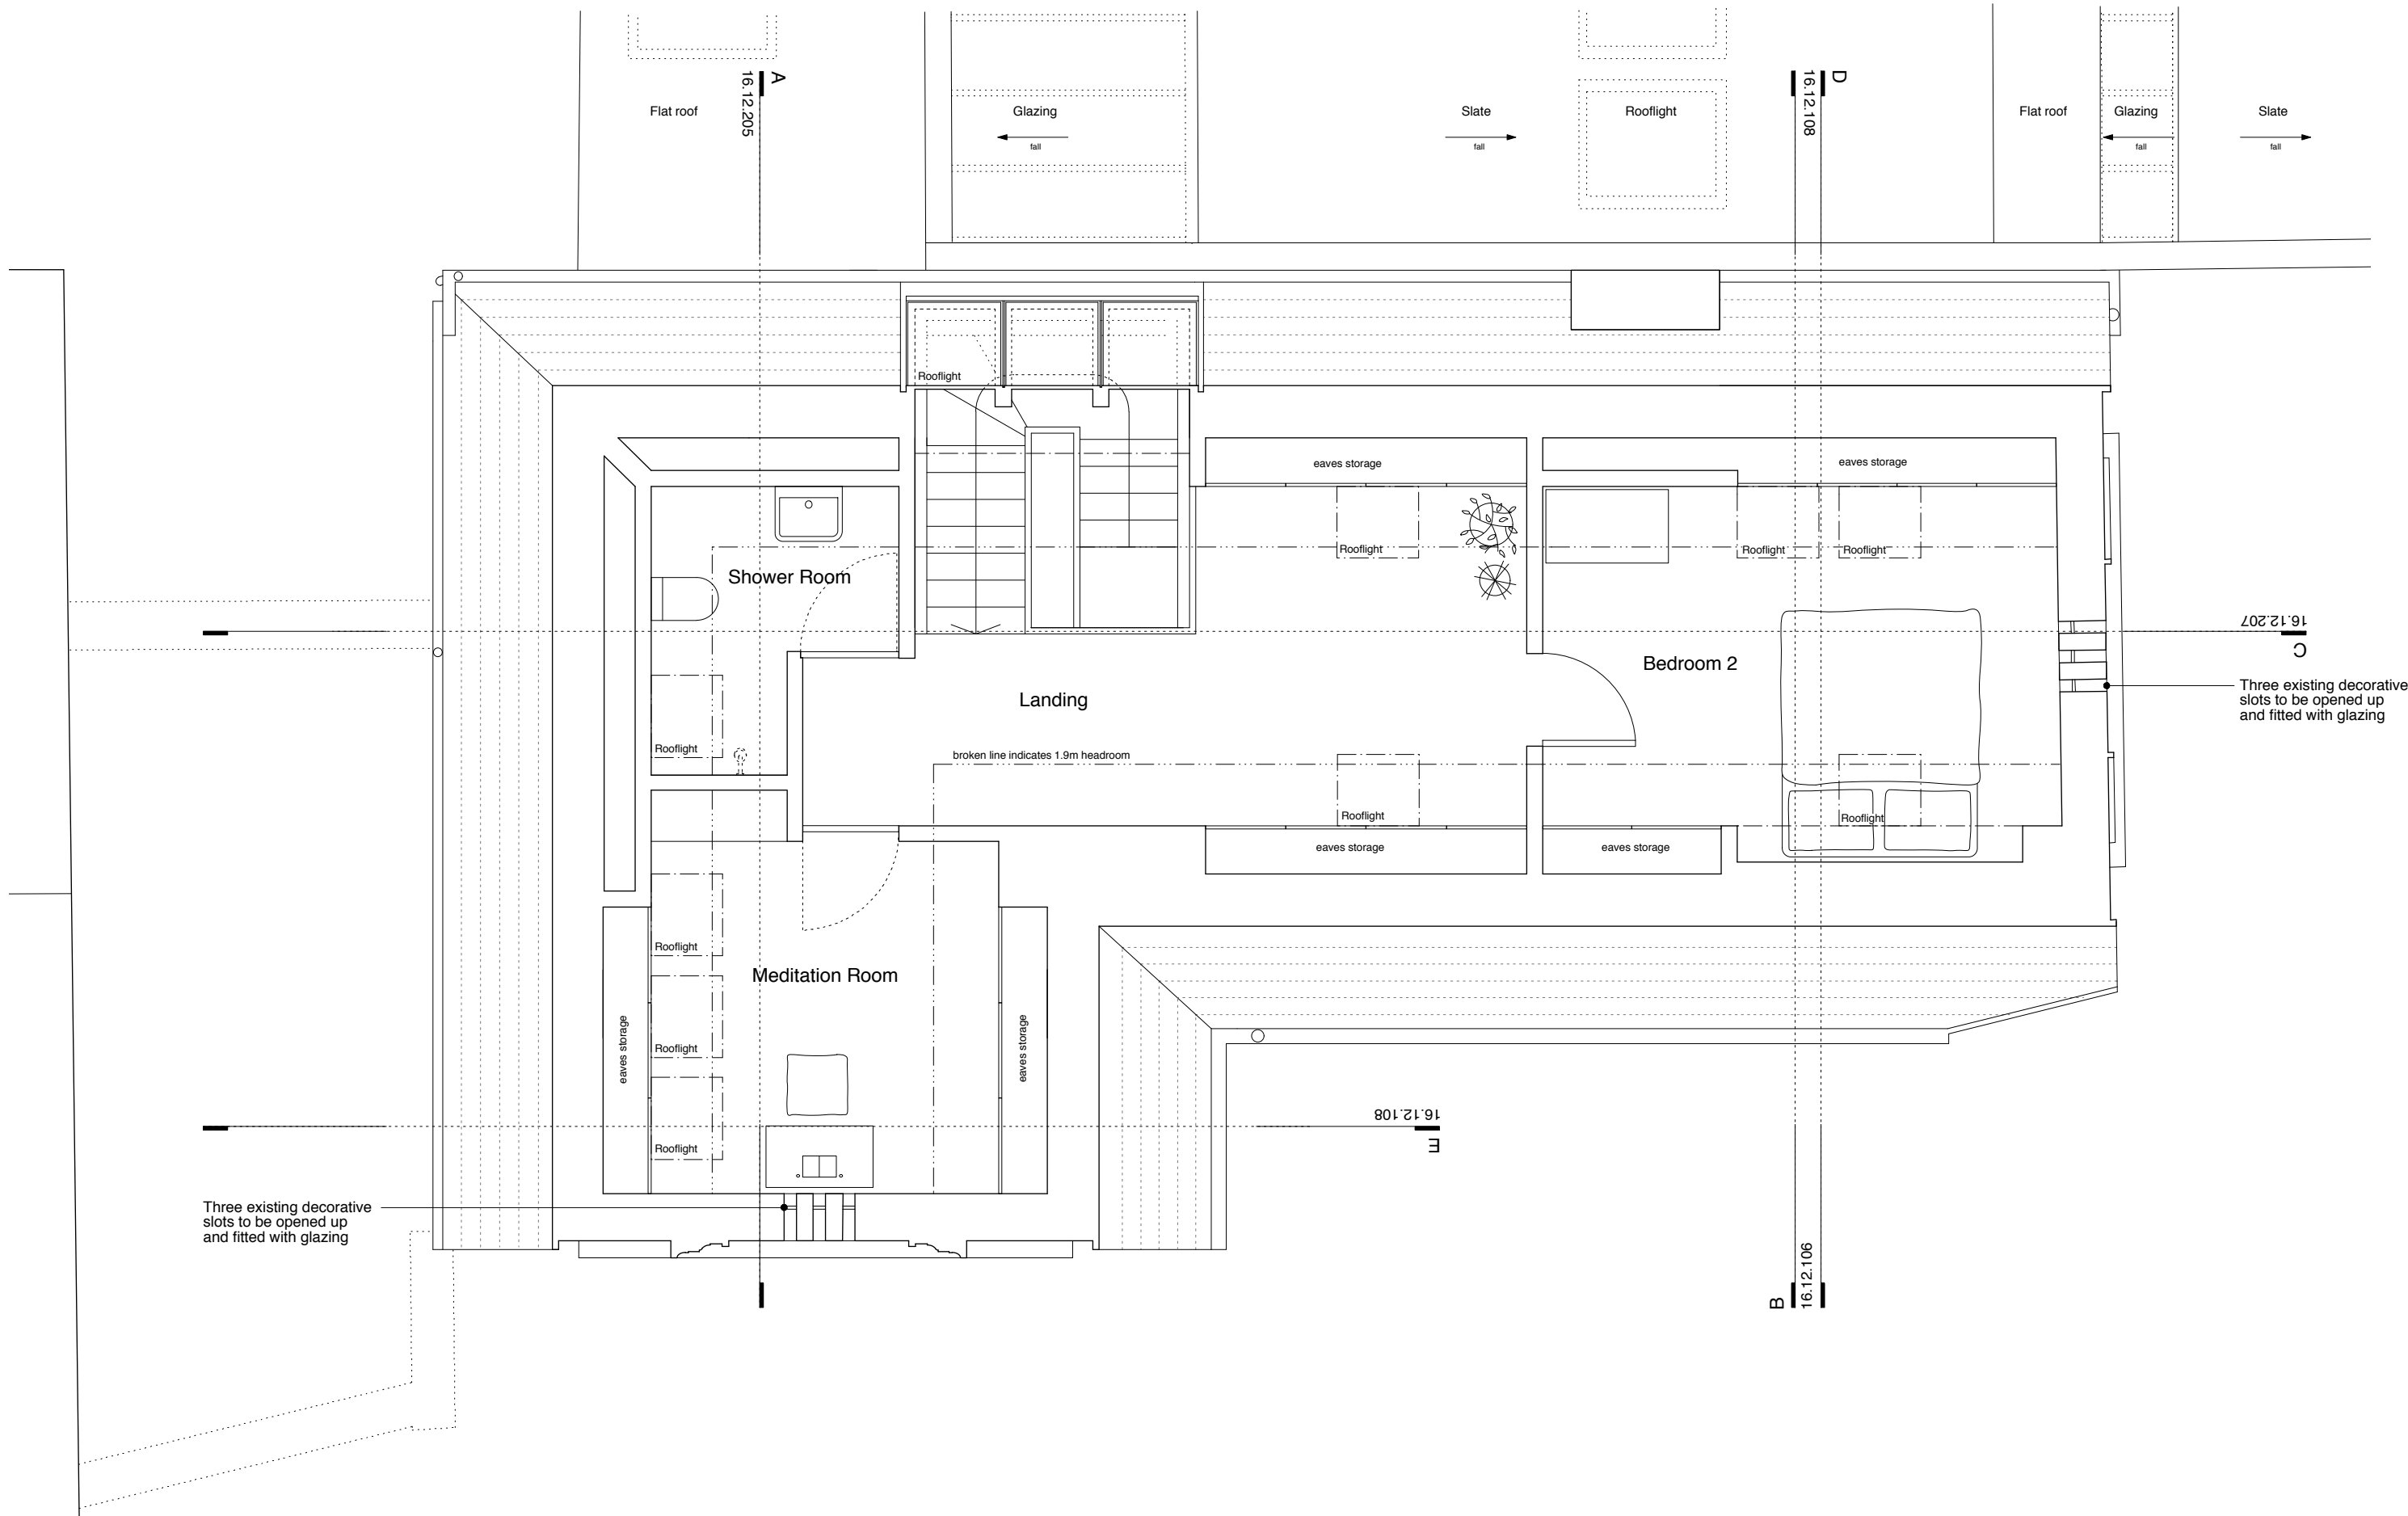


EDRM + DSDHA www.edrm.co.uk www.dsdha.co.uk	Title Second Floor Plan Proposed	Drawing no. 16.12.203_PL	Rev -
	Project Bickersteth House 31 Grove Place, NW3 1JS	Date 12.16	Scale 1:50

 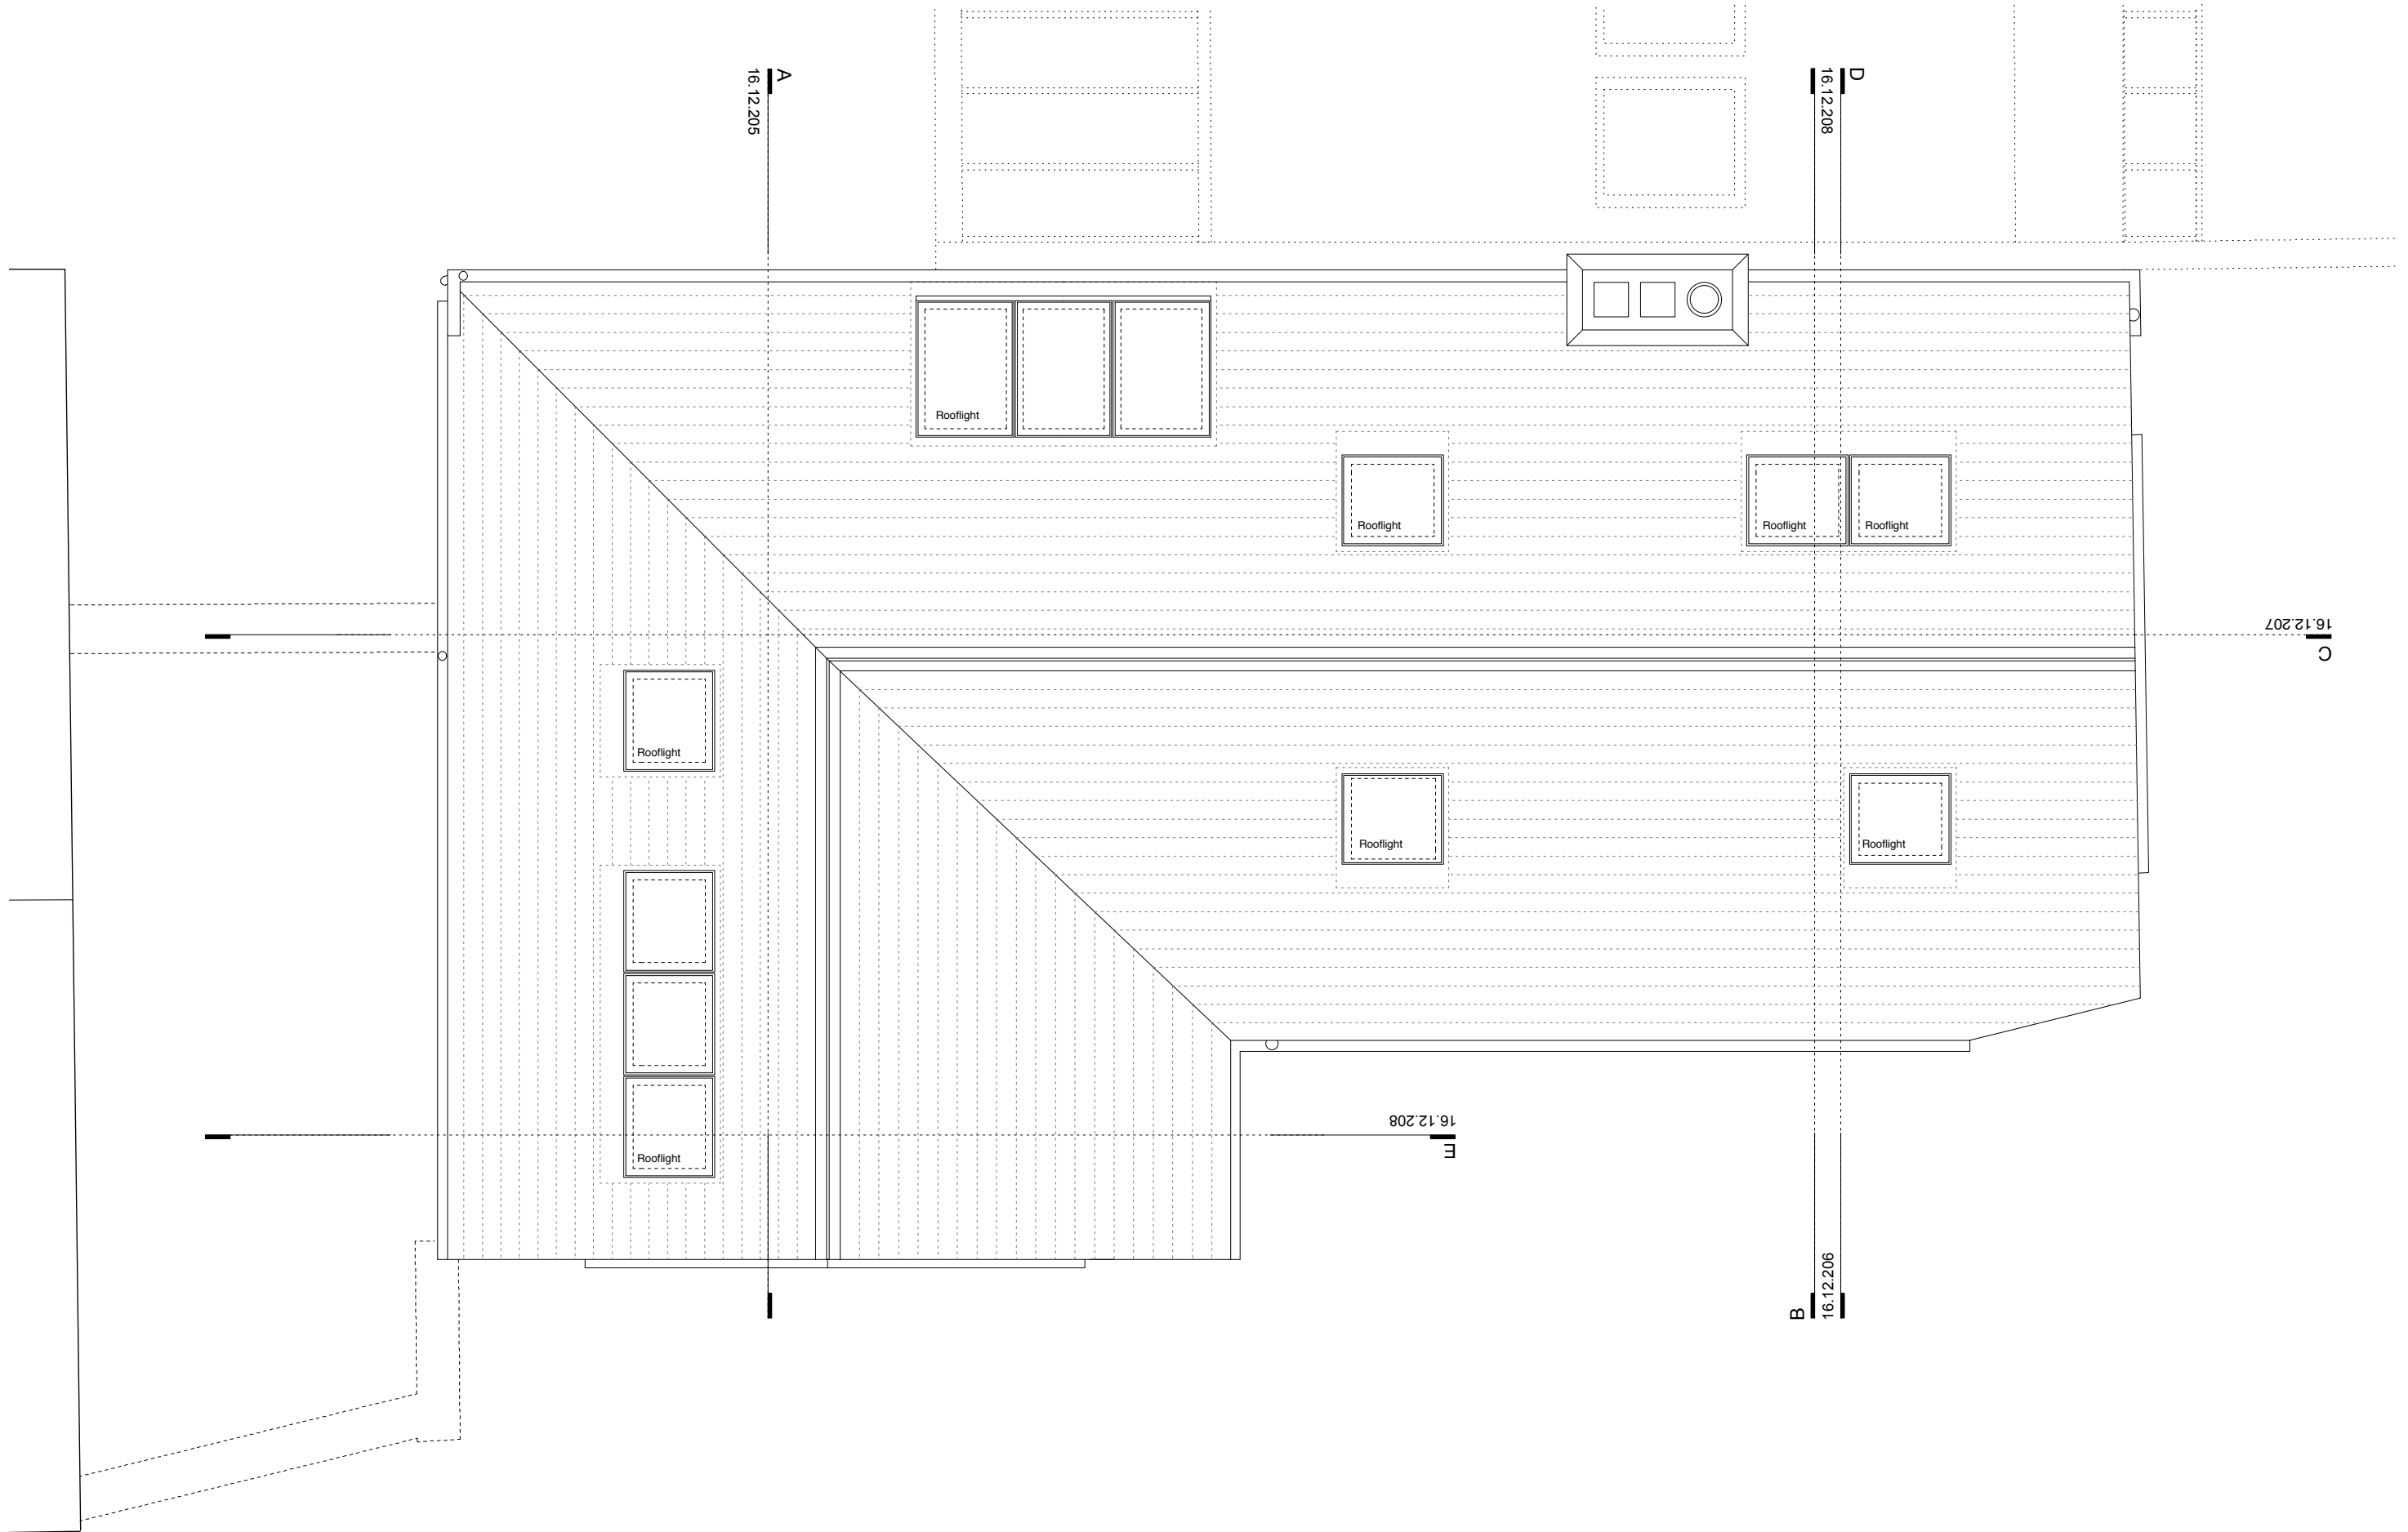

EDRM + DSDHA www.edrm.co.uk www.dsdha.co.uk	Title Roof Plan Proposed	Drawing no. 16.12.204_PL	Rev -
	Project Bickersteth House 31 Grove Place, NW3 1JS	Date 12.16	Scale 1:50

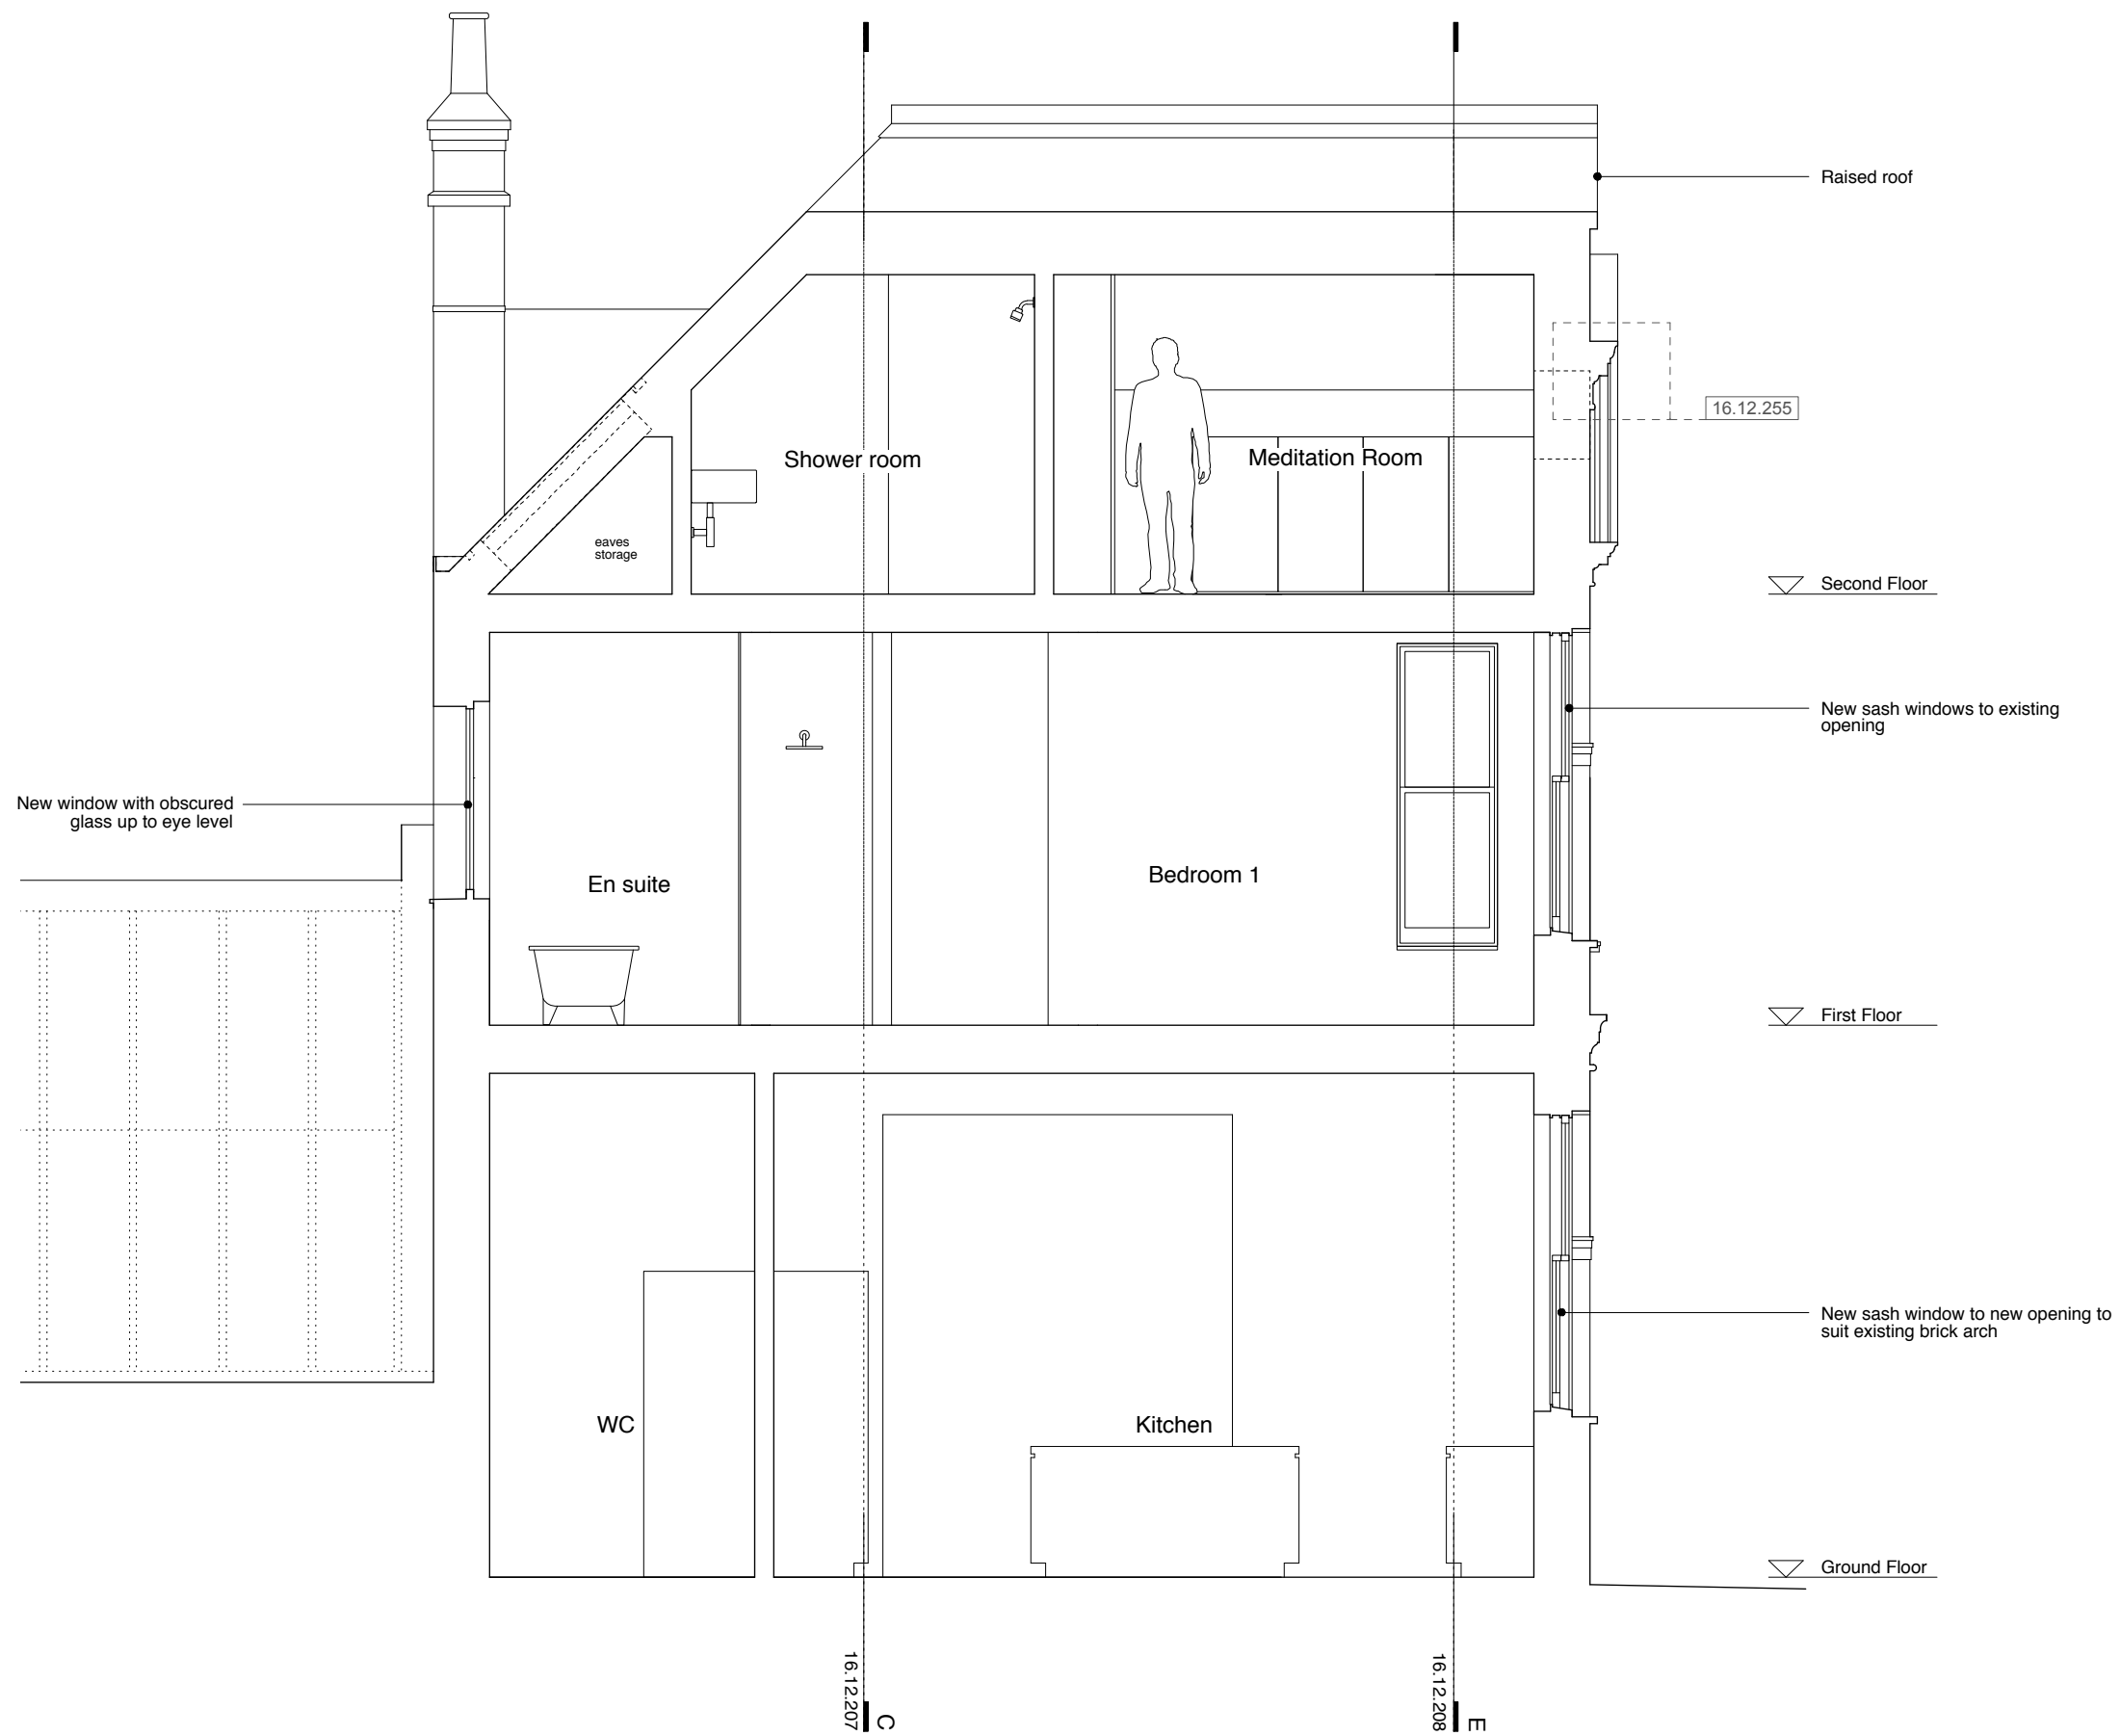

EDRM + DSDHA www.edrm.co.uk www.dsdha.co.uk	Title	Section AA Proposed		Drawing no.	16.12.205_PL	Rev	-
	Project	Bickersteth House 31 Grove Place, NW3 1JS		Date	11.16	Scale	1:50

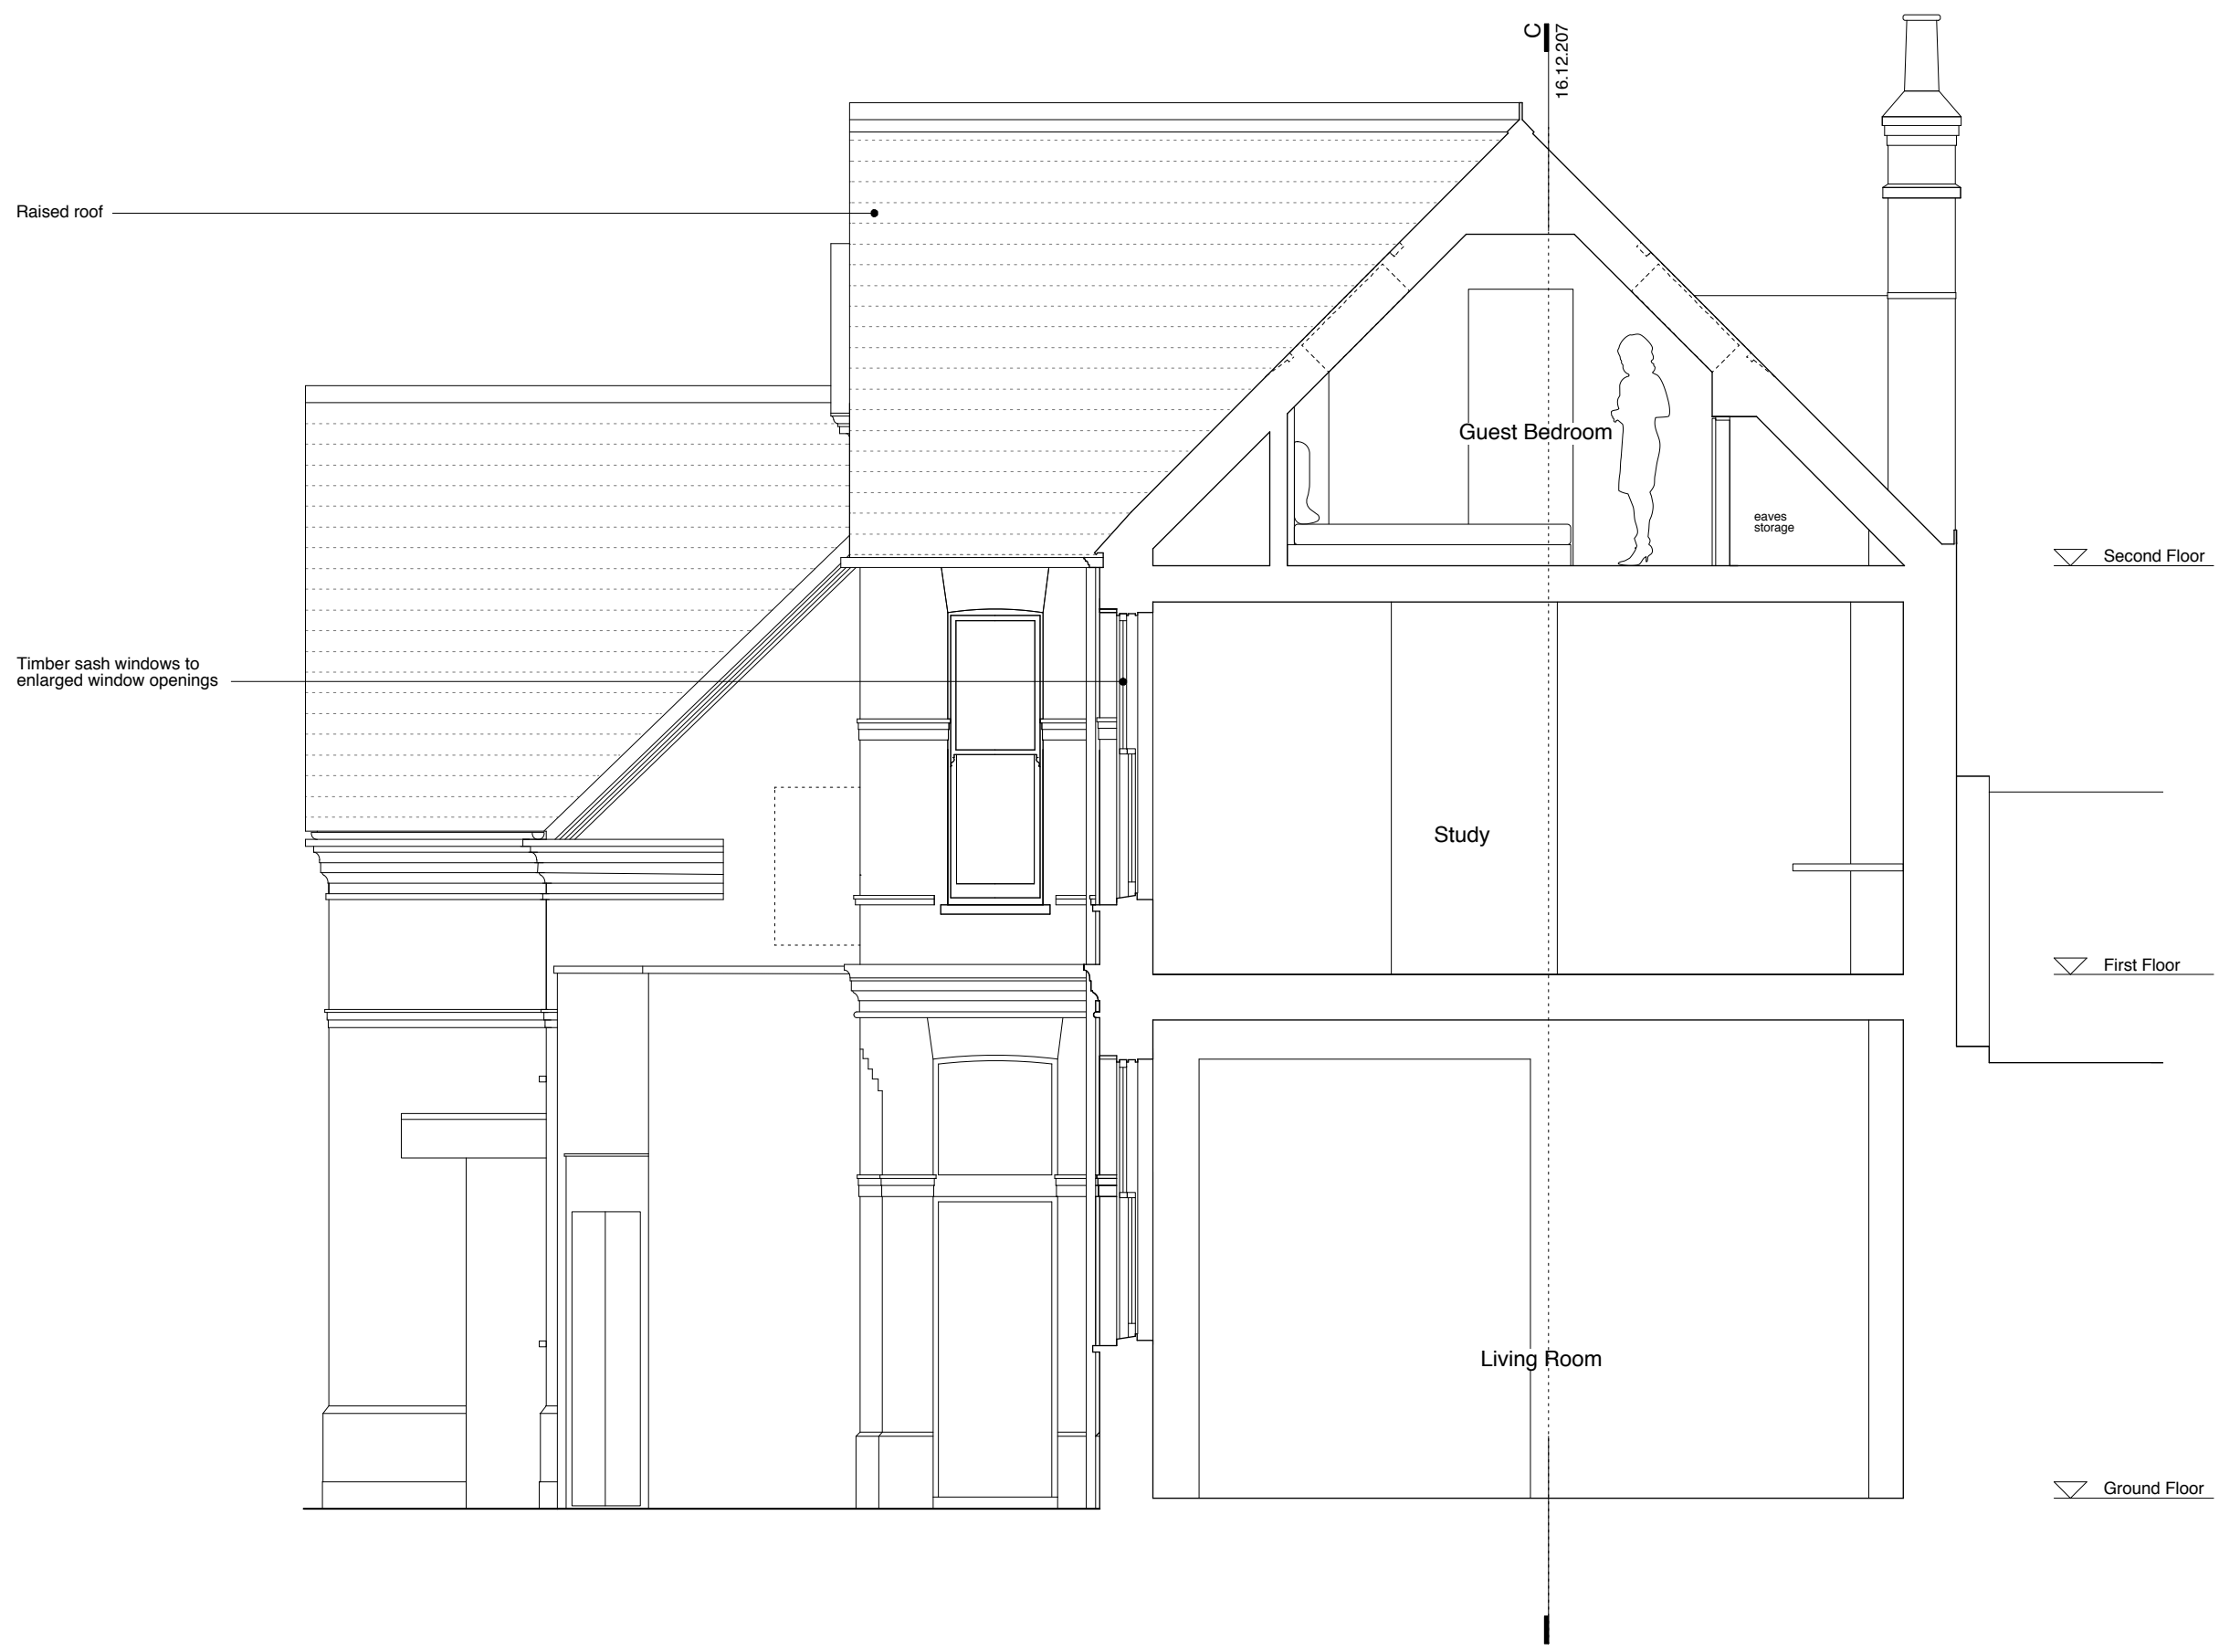

EDRM + DSDHA www.edrm.co.uk www.dsdha.co.uk	Title	Section BB Proposed		Drawing no.	16.12.206_PL	Rev	-
	Project	Bickersteth House 31 Grove Place, NW3 1JS		Date	11.16	Scale	1:50



EDRM + DSDHA www.edrm.co.uk www.dsdha.co.uk	Title	Section CC Proposed		Drawing no.	16.12.207_PL	Rev	-
	Project	Bickersteth House 31 Grove Place, NW3 1JS		Date	11.16	Scale	1:50



EDRM + DSDHA www.edrm.co.uk www.dsdha.co.uk	Title	Section DD and EE Proposed		Drawing no.	16.12.208_PL	Rev	-
	Project	Bickersteth House 31 Grove Place, NW3 1JS		Date	11.16	Scale	1:50




EDRM + DSDHA www.edrm.co.uk www.dsdha.co.uk	Title North West Elevation Proposed Facing Grove Place	Drawing no. 16.12.209_PL	Rev -
	Project Bickersteth House 31 Grove Place, NW3 1JS	Date 12.16	Scale 1:50



EDRM + DSDHA www.edrm.co.uk www.dsdha.co.uk	Title South West Elevation Proposed Facing Garden	Drawing no. 16.12.210_PL	Rev -
	Project Bickersteth House 31 Grove Place, NW3 1JS	Date 12.16	Scale 1:50



EDRM + DSDHA www.edrm.co.uk www.dsdha.co.uk	Title South East Elevation Proposed Facing Well Road	Drawing no. 16.12.211_PL	Rev -
	Project Bickersteth House 31 Grove Place, NW3 1JS	Date 11.16	Scale 1:50

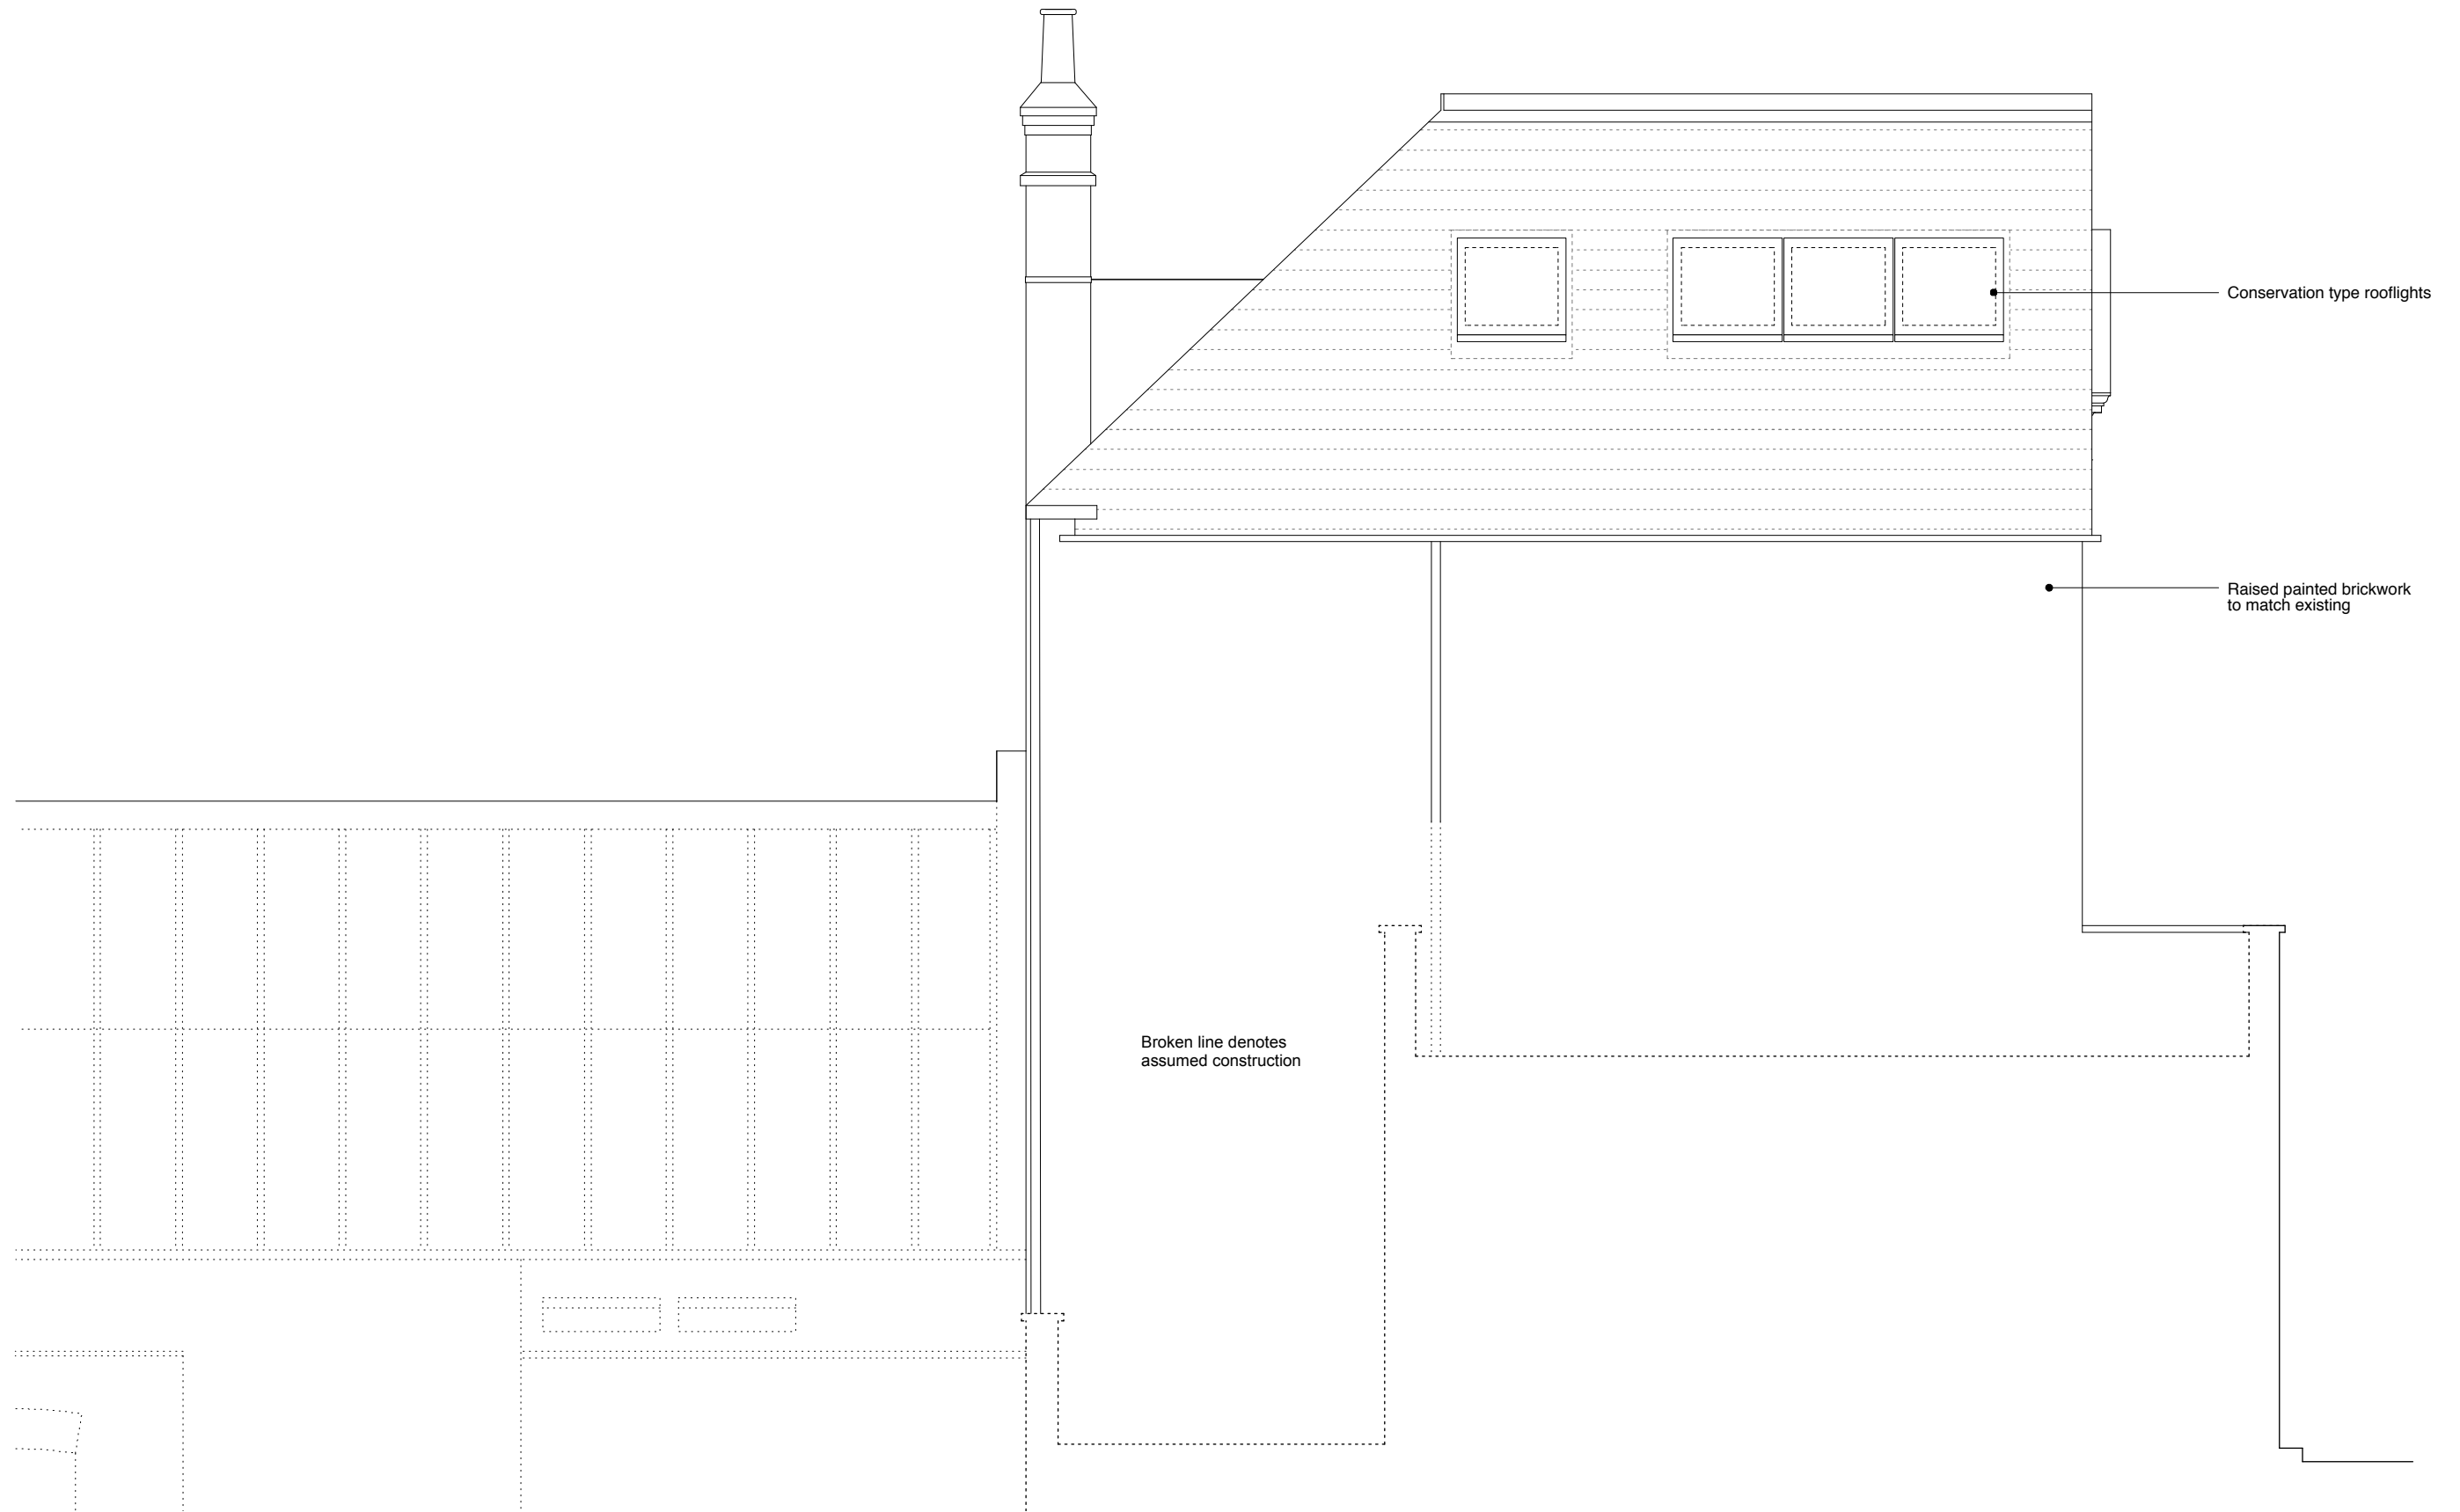

EDRM + DSDHA www.edrm.co.uk www.dsdha.co.uk	Title	North East Elevation Proposed Facing Number 30 Grove Place	Drawing no.	16.12.212_PL	Rev	-
	Project	Bickersteth House 31 Grove Place, NW3 1JS	Date	12.16	Scale	1:50



Number 30

Number 31

EDRM + DSDHA www.edrm.co.uk www.dsdha.co.uk	Title NW Elevation Proposed Facing Grove Place	Drawing no. 16.12.213_PL	Rev -
	Project Bickersteth House 31 Grove Place, NW3 1JS	Date 12.16	Scale 1:100