

ISSUE/REVISION

A	DATE	DESCRIPTION
A	16.12.16	PLANNING ISSUE
I/R		

KEY PLAN

PROJECT NUMBER


60516144

SHEET TITLE

PROPOSED LEVEL 00  
WORKHOUSE

SHEET NUMBER

MHA-ACM-WH-00-DR-S-00001

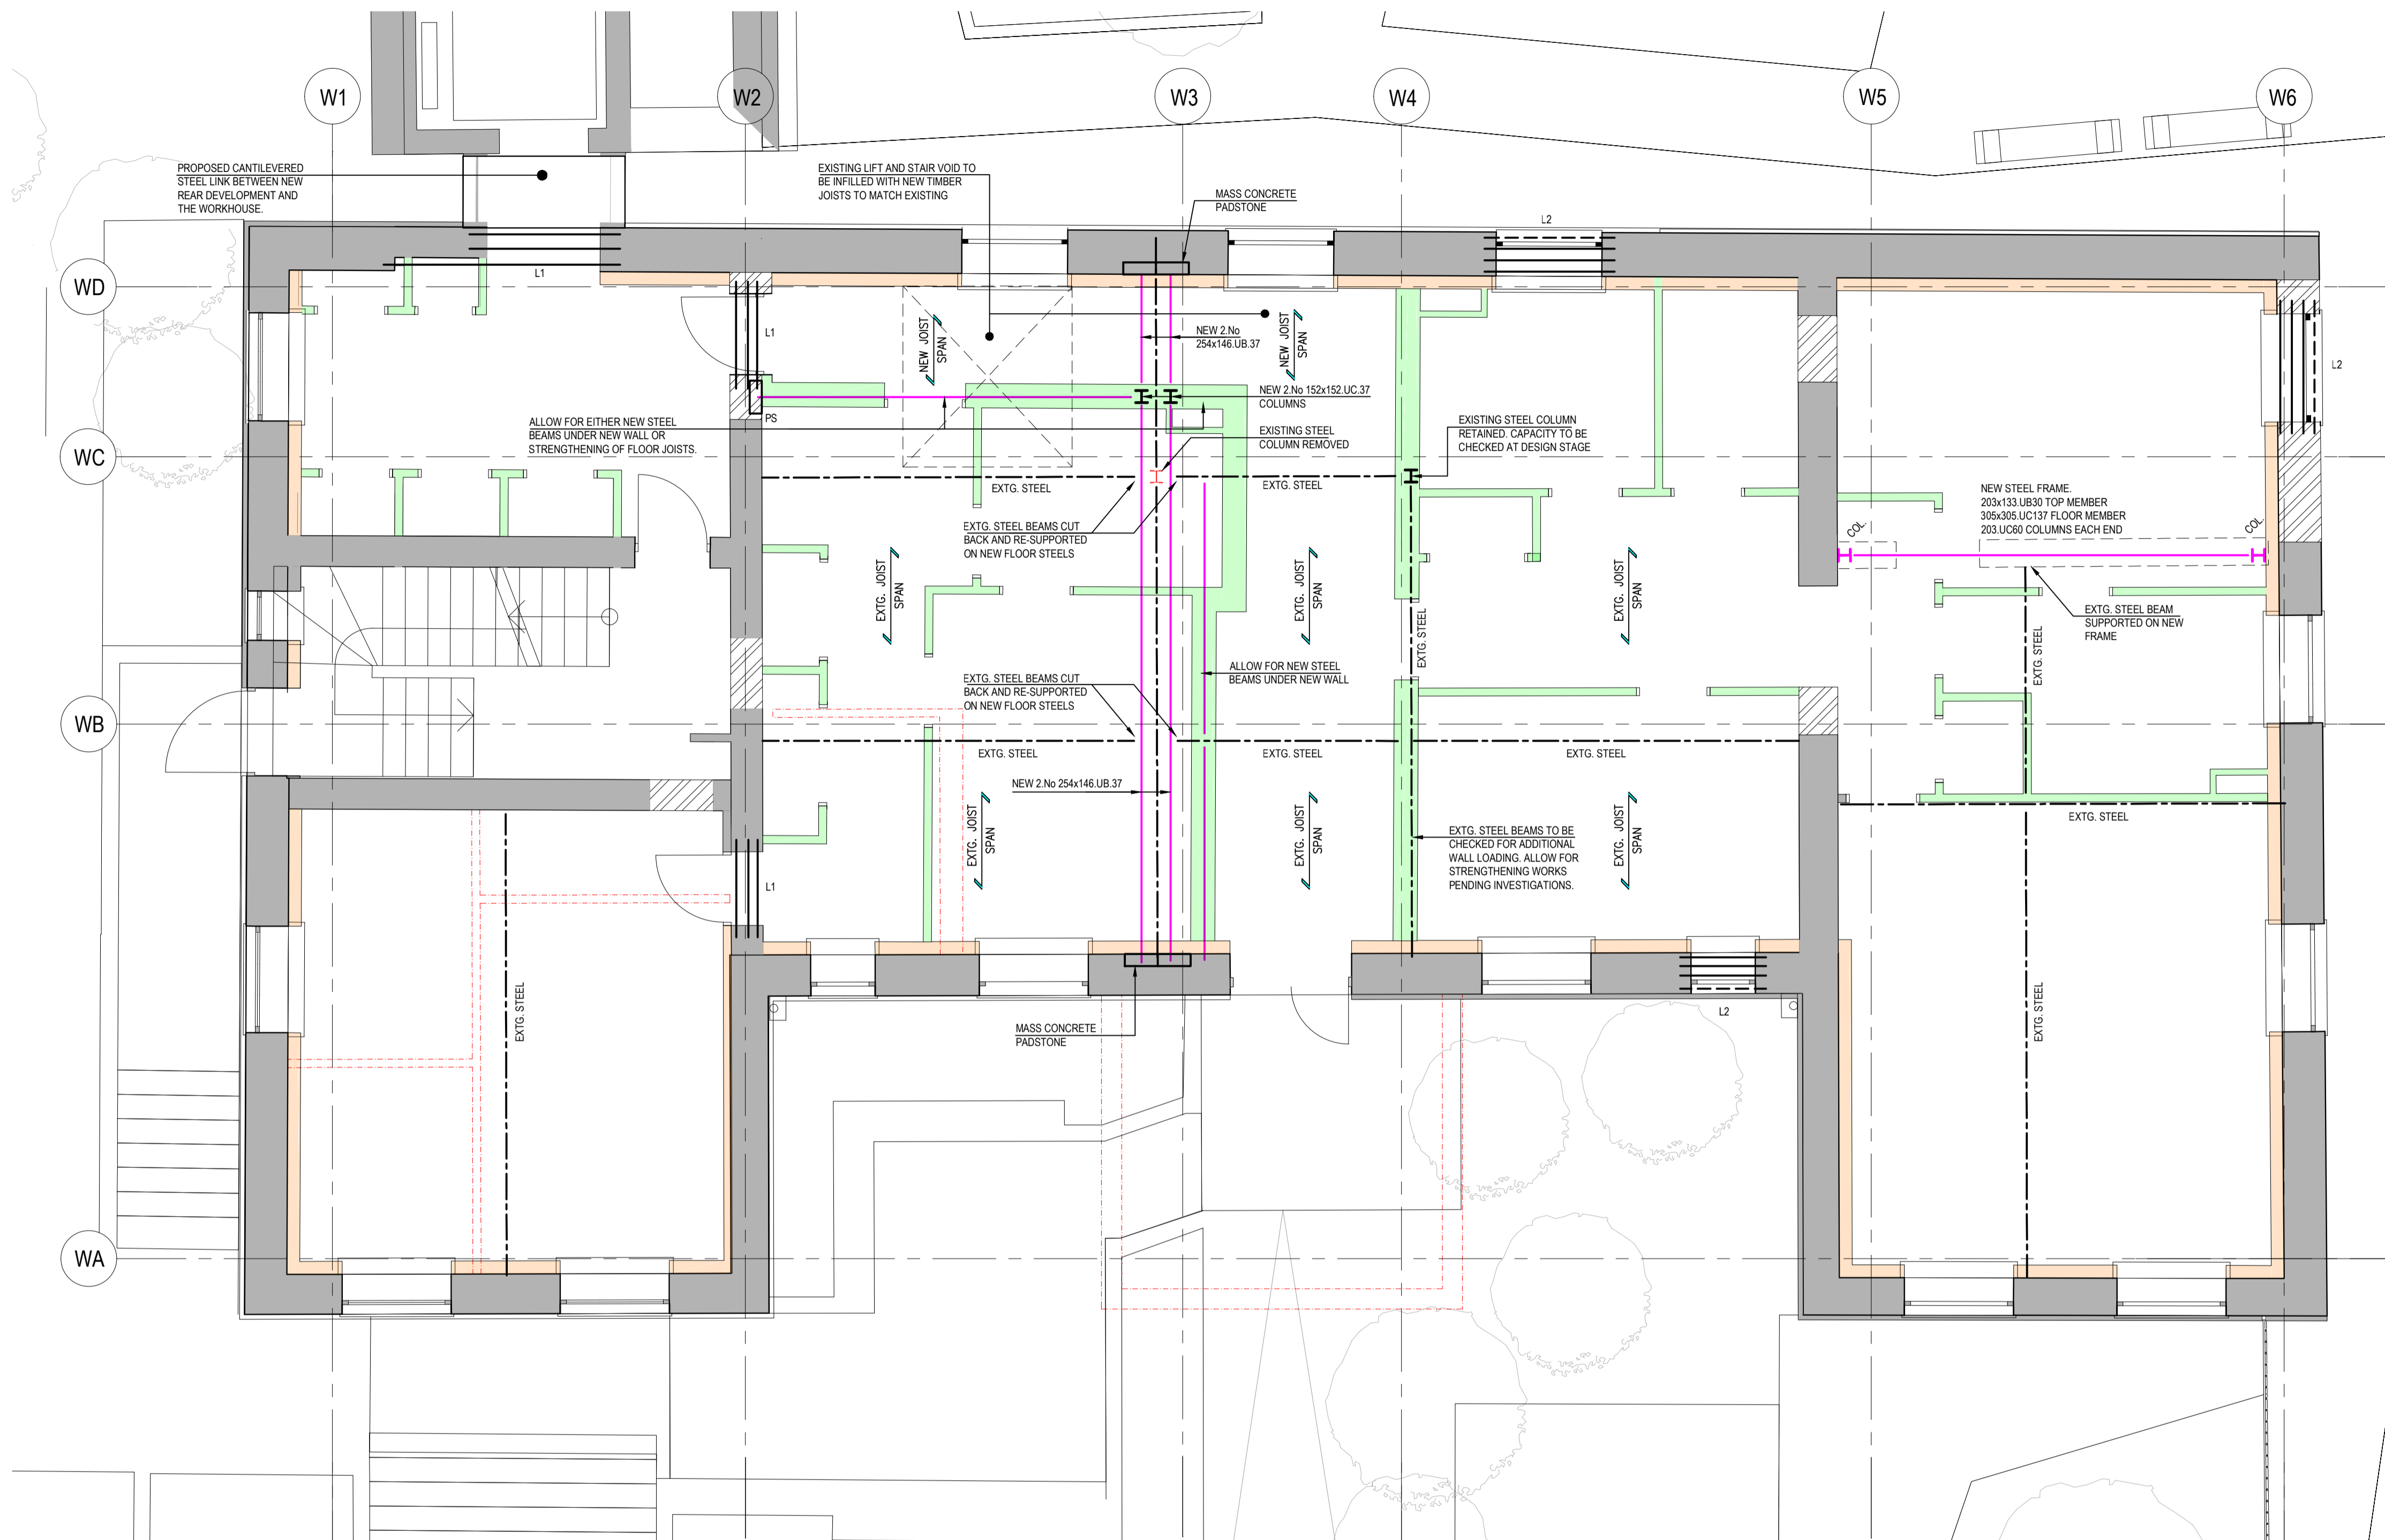

PROPOSED GROUND FLOOR PLAN  
[ LEVEL 00 ]

NOTE.  
EXISTING JOIST SPANS AND STEEL BEAMS  
INDICATED TO BE CONFIRMED WHEN MORE  
EXTENSIVE OPENING WORKS HAVE BEEN  
CARRIED OUT.

NOTE.  
JOISTS ARE TO BE DOUBLED UP BELOW  
NEW PARTITIONS AND BATH FEET.

**KEY**

	DENOTES NEW BRICKWORK TO MATCH EXISTING AND TO BE FULLY TOOTHED INTO EXISTING.
	DENOTES NEW STEEL BEAMS.
	DENOTES EXISTING SEEN AND ASSUMED STEEL BEAMS.
	DENOTES EXTENT OF DEMOLITION. FOR DEMOLITION PLANS REFER TO ARCHITECTS DRAWINGS.
	DENOTES NEW PRESTRESSED CONCRETE LINTELS
	DENOTES NEW PROPRIETARY LINTEL FOR FACING BRICKWORK.
	DENOTES NEW MASS CONCRETE PADSTONE.
	DENOTES NEW INSULATION.
	DENOTES NEW PARTITIONS.