

No.	Date	Issue Notes
A	13/2/15	PLANNING ISSUE


Copyright for these drawings remains with Cove Burgess Architects LLP. All dimensions to be checked on site prior to construction. Any discrepancies to be brought to the attention of the architect, prior to construction.

Project Title  
77-79 Charlotte Street

Sheet Title  
Basement Floor  
Demolition

Scale	Date Printed
1:100 @ A3	13/2/15
Drawing No.	Revision
2128/0249	A

**COVEBURGESS**

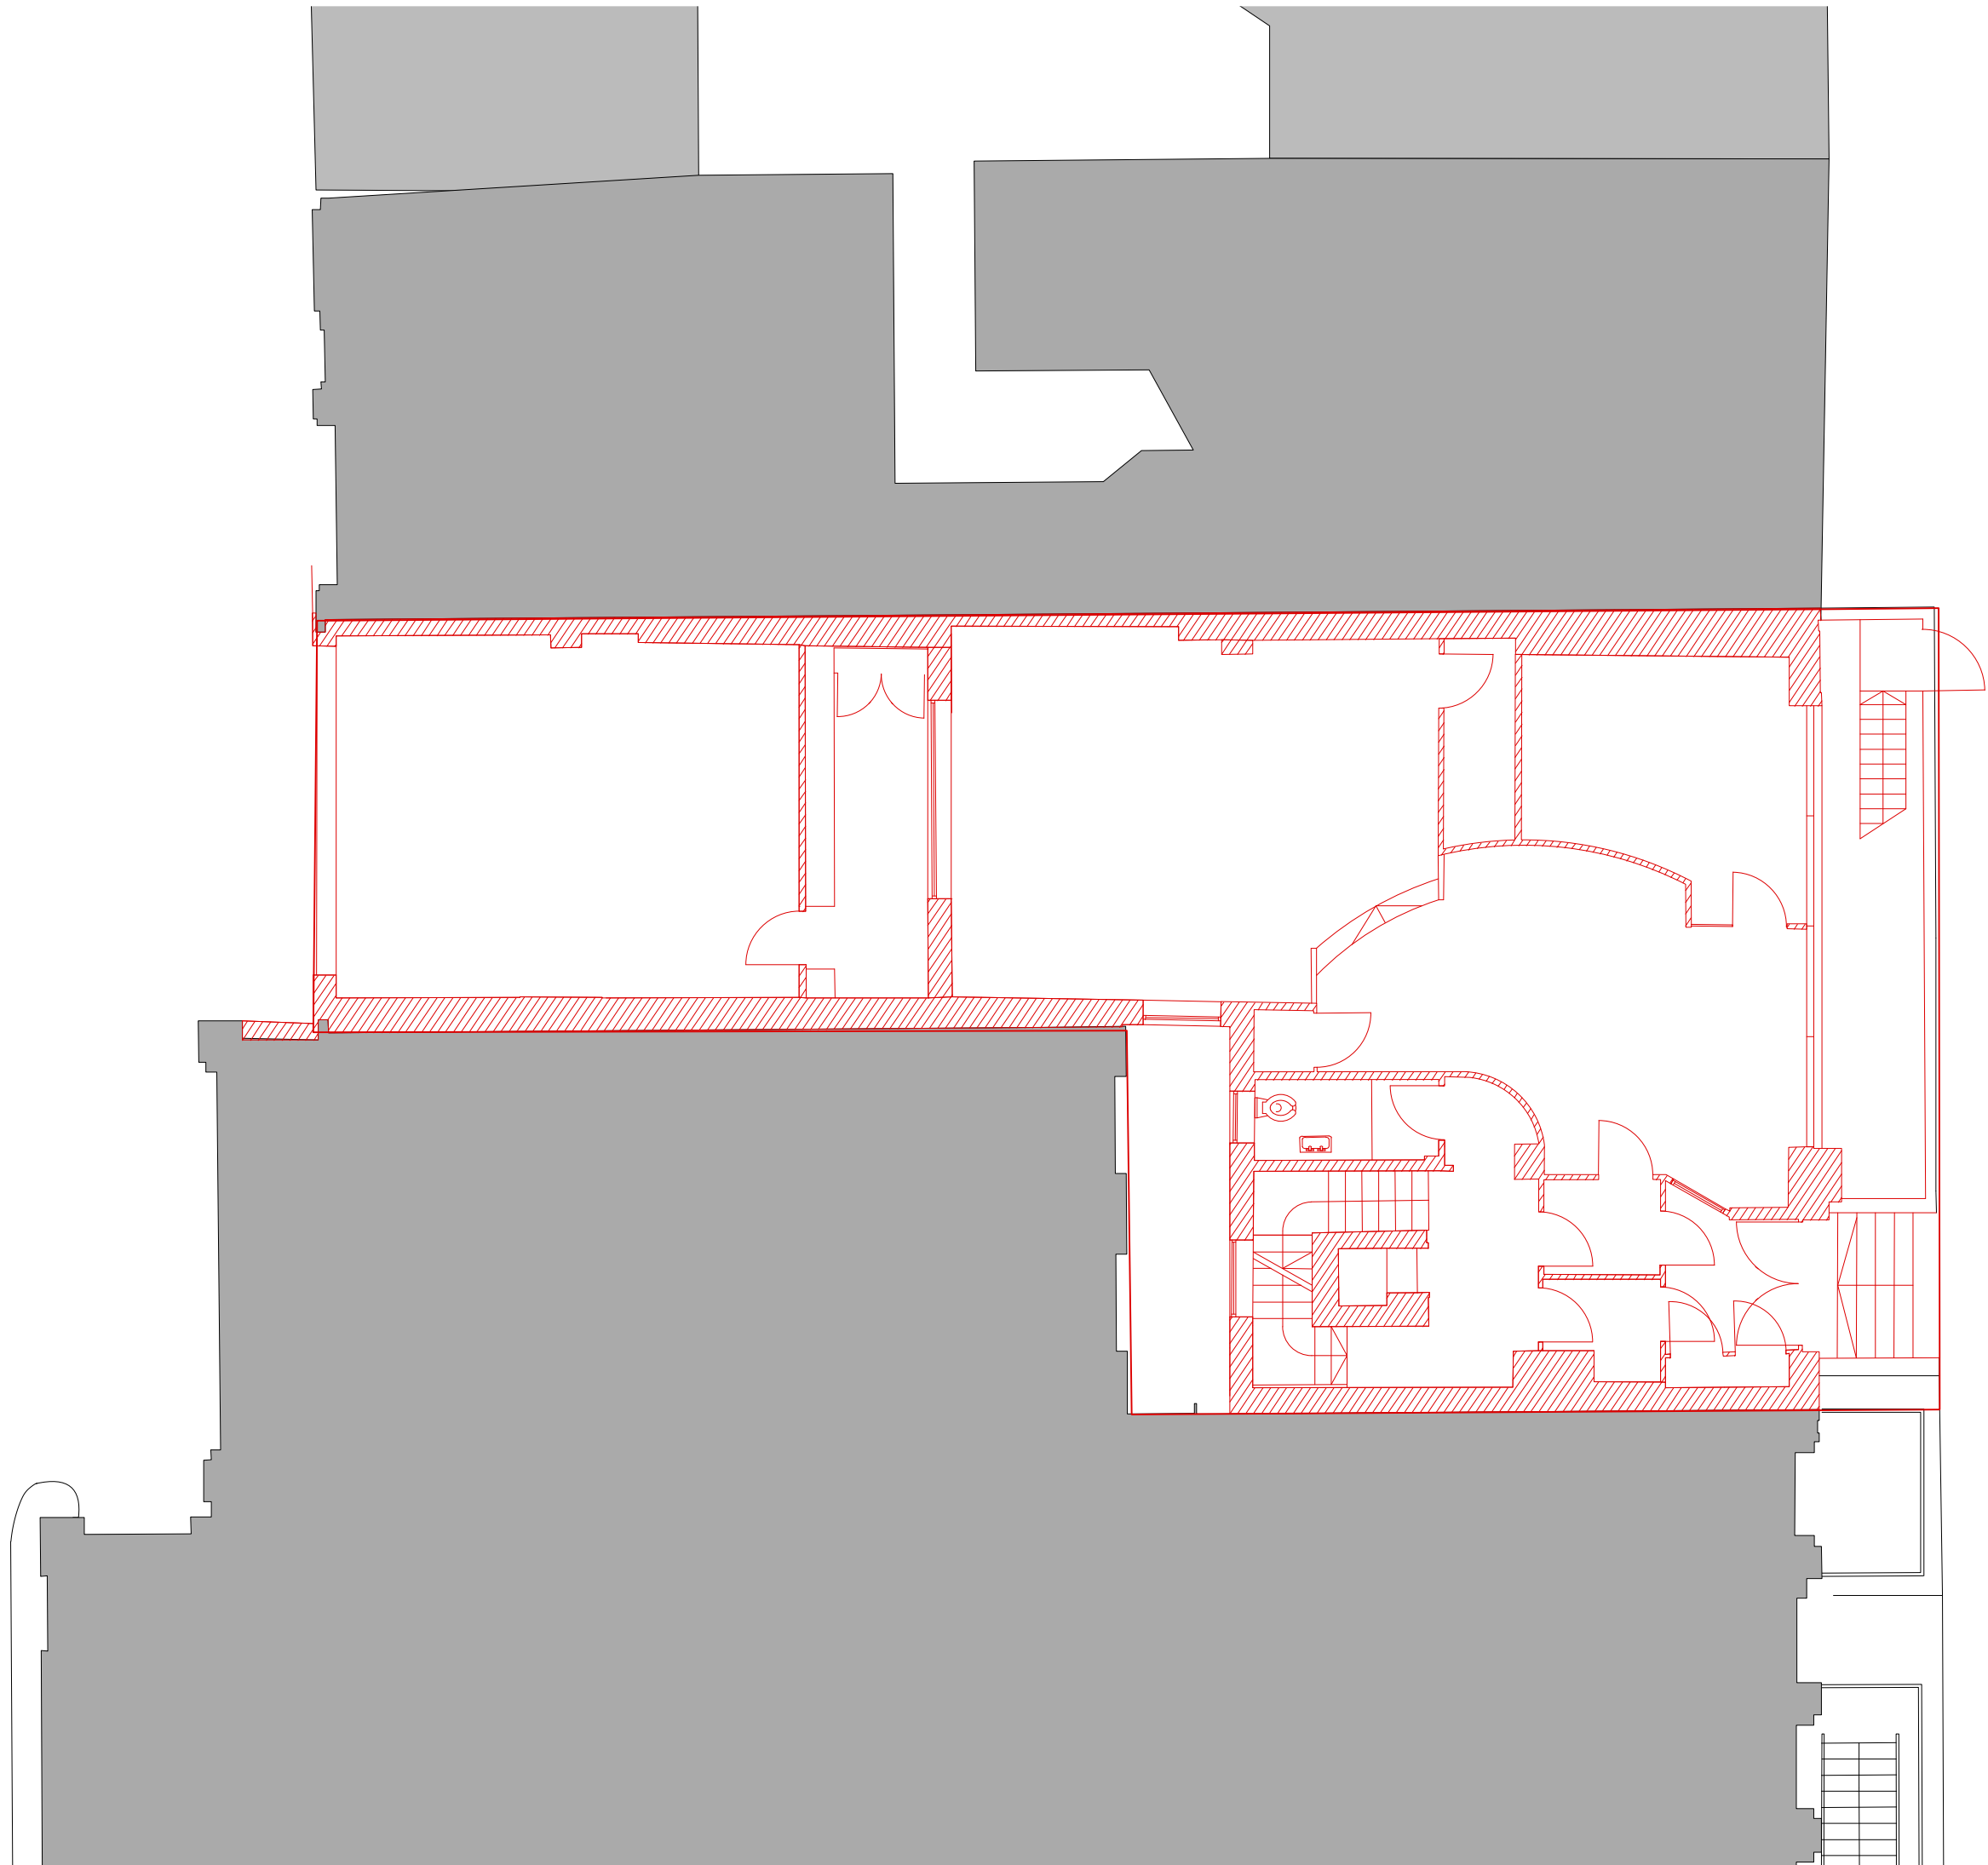

No.	Date	Issue Notes
A	13/2/15	PLANNING ISSUE

Copyright for these drawings remains with Cove Burgess Architects LLP. All dimensions to be checked on site prior to construction. Any discrepancies to be brought to the attention of the architect, prior to construction.

Project Title  
77-79 Charlotte Street

Sheet Title  
Ground Floor  
Demolition


Scale  
1:100 @ A3

Date Printed  
13/2/15

Drawing No.  
2128/0250

Revision  
A

**COVEBURGESS**

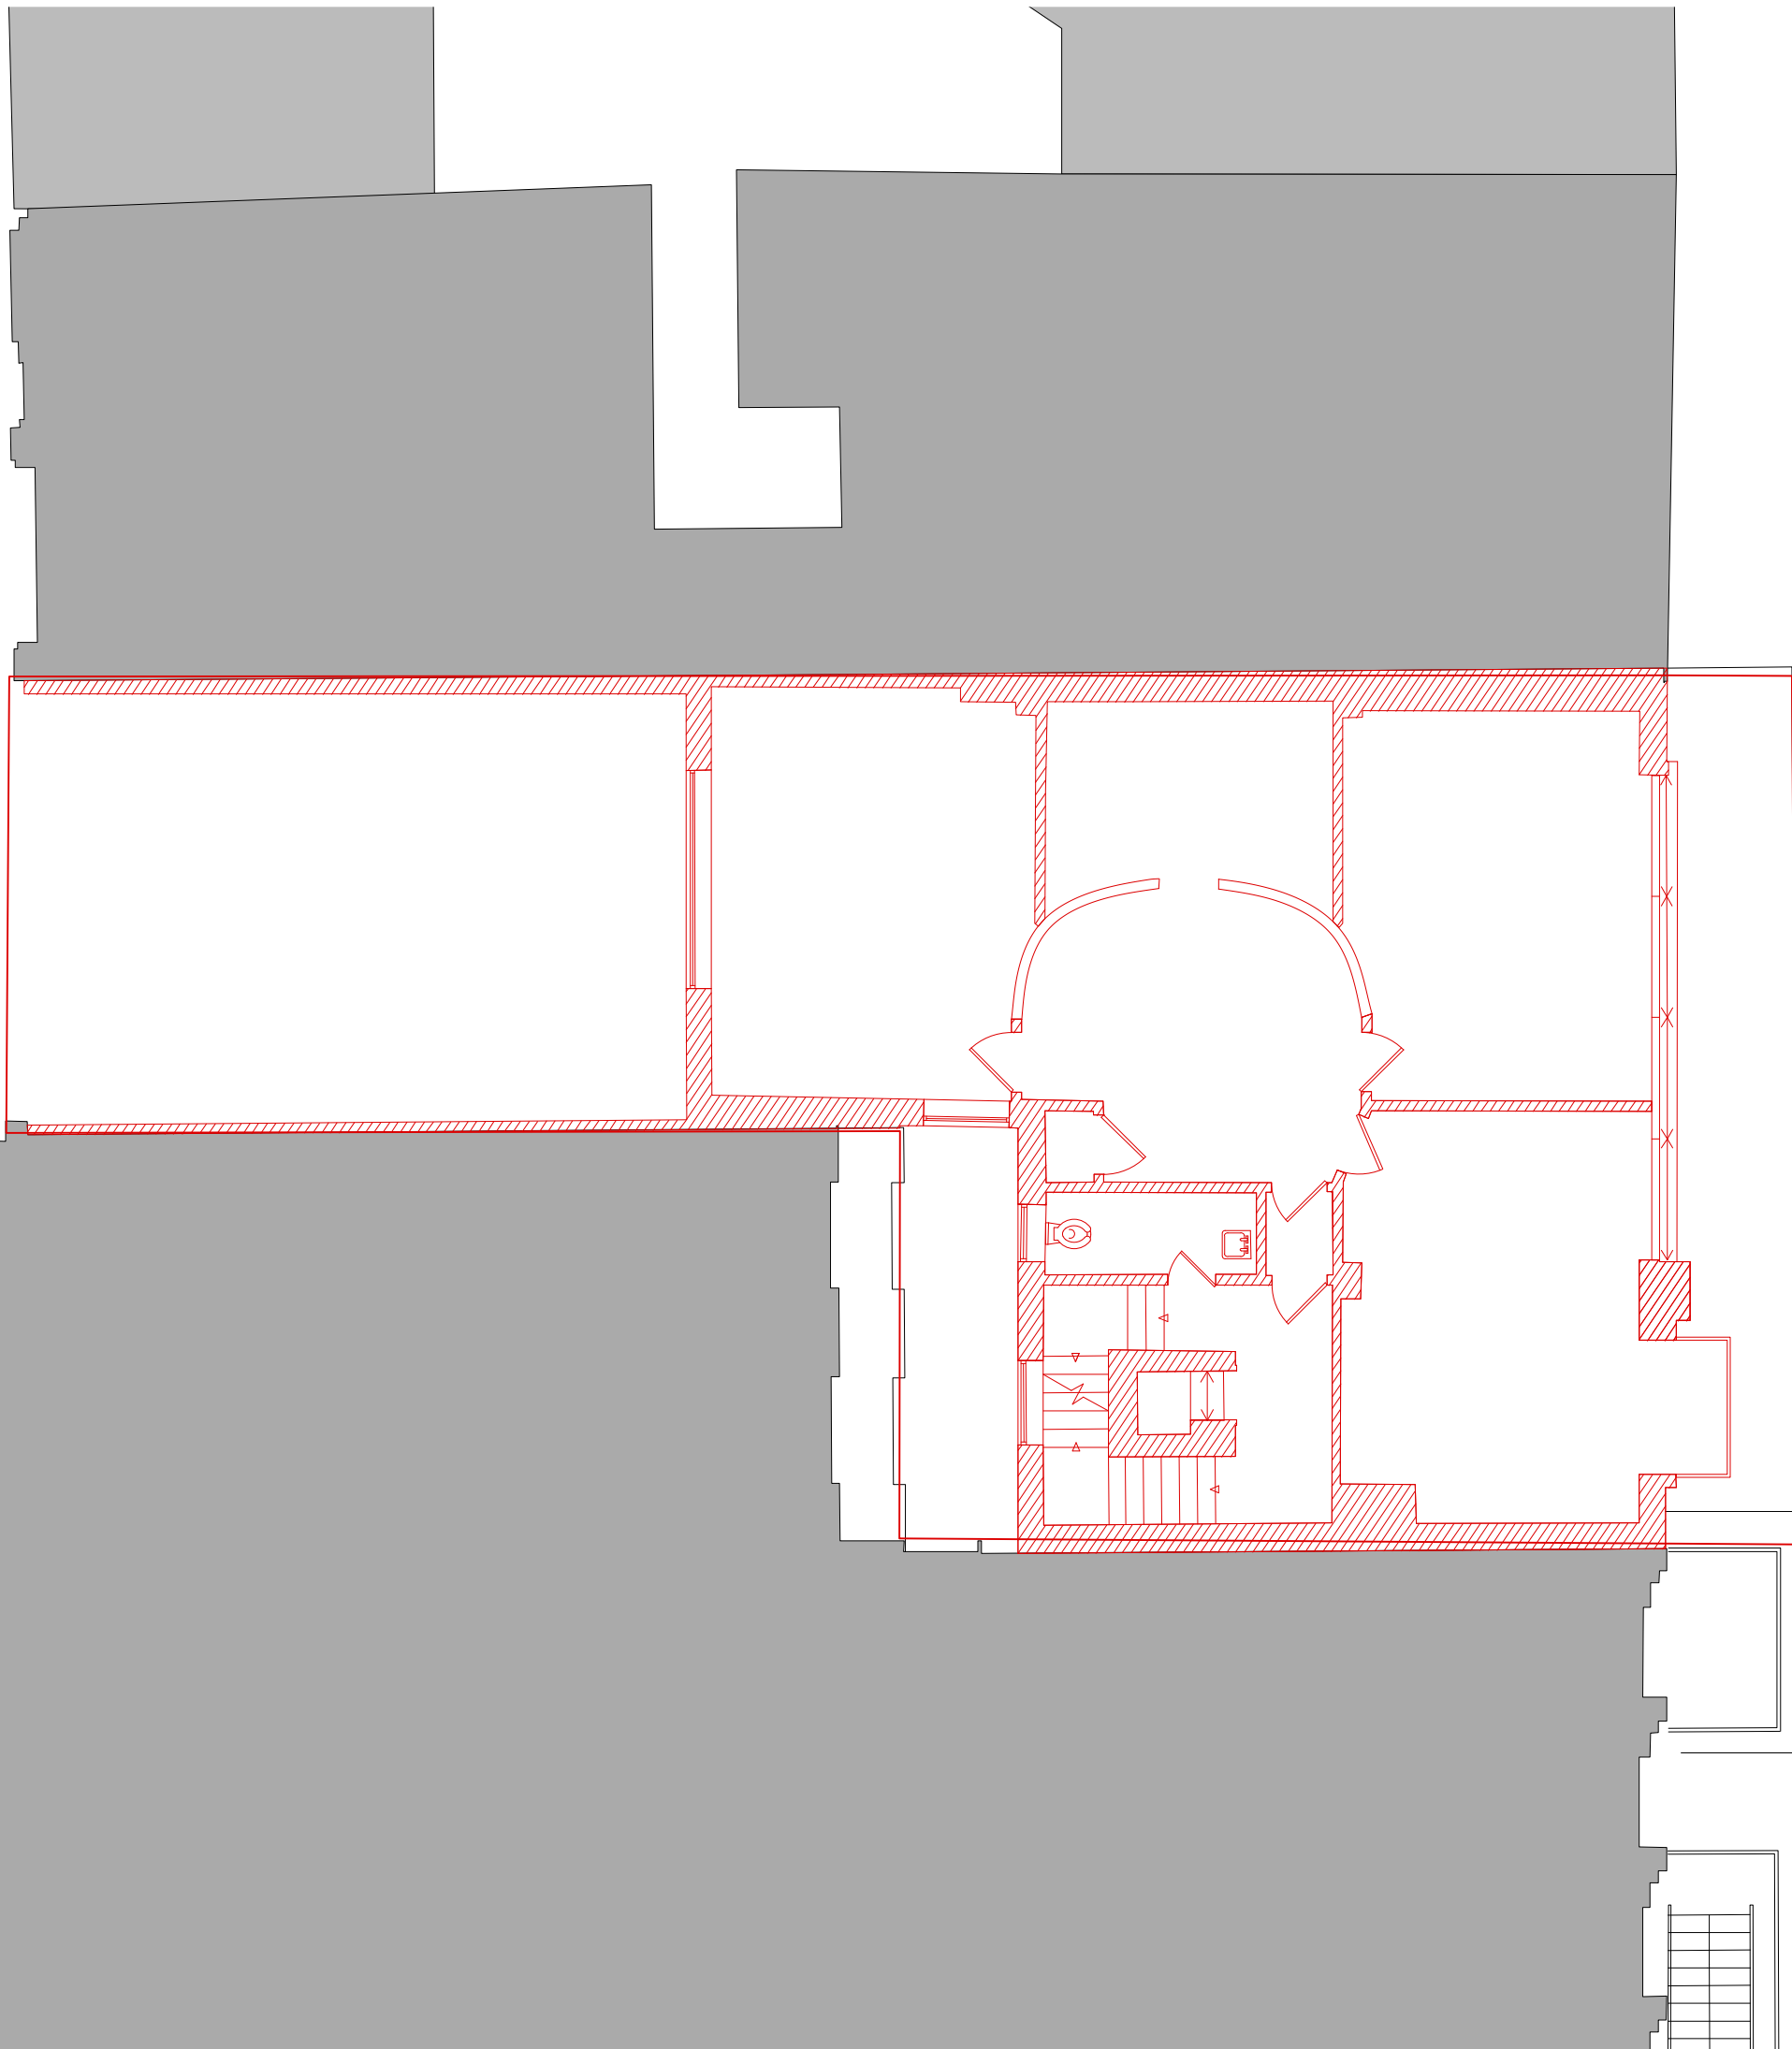

No.	Date	Issue Notes
A	13/2/15	PLANNING ISSUE

Copyright for these drawings remains with Cove Burgess Architects LLP. All dimensions to be checked on site prior to construction. Any discrepancies to be brought to the attention of the architect, prior to construction.

Project Title  
77-79 Charlotte Street

Sheet Title  
First Floor  
Demolition


Scale  
1:100 @ A3

Date Printed  
13/2/15

Drawing No.  
2128/0251

Revision  
A

**COVEBURGESS**

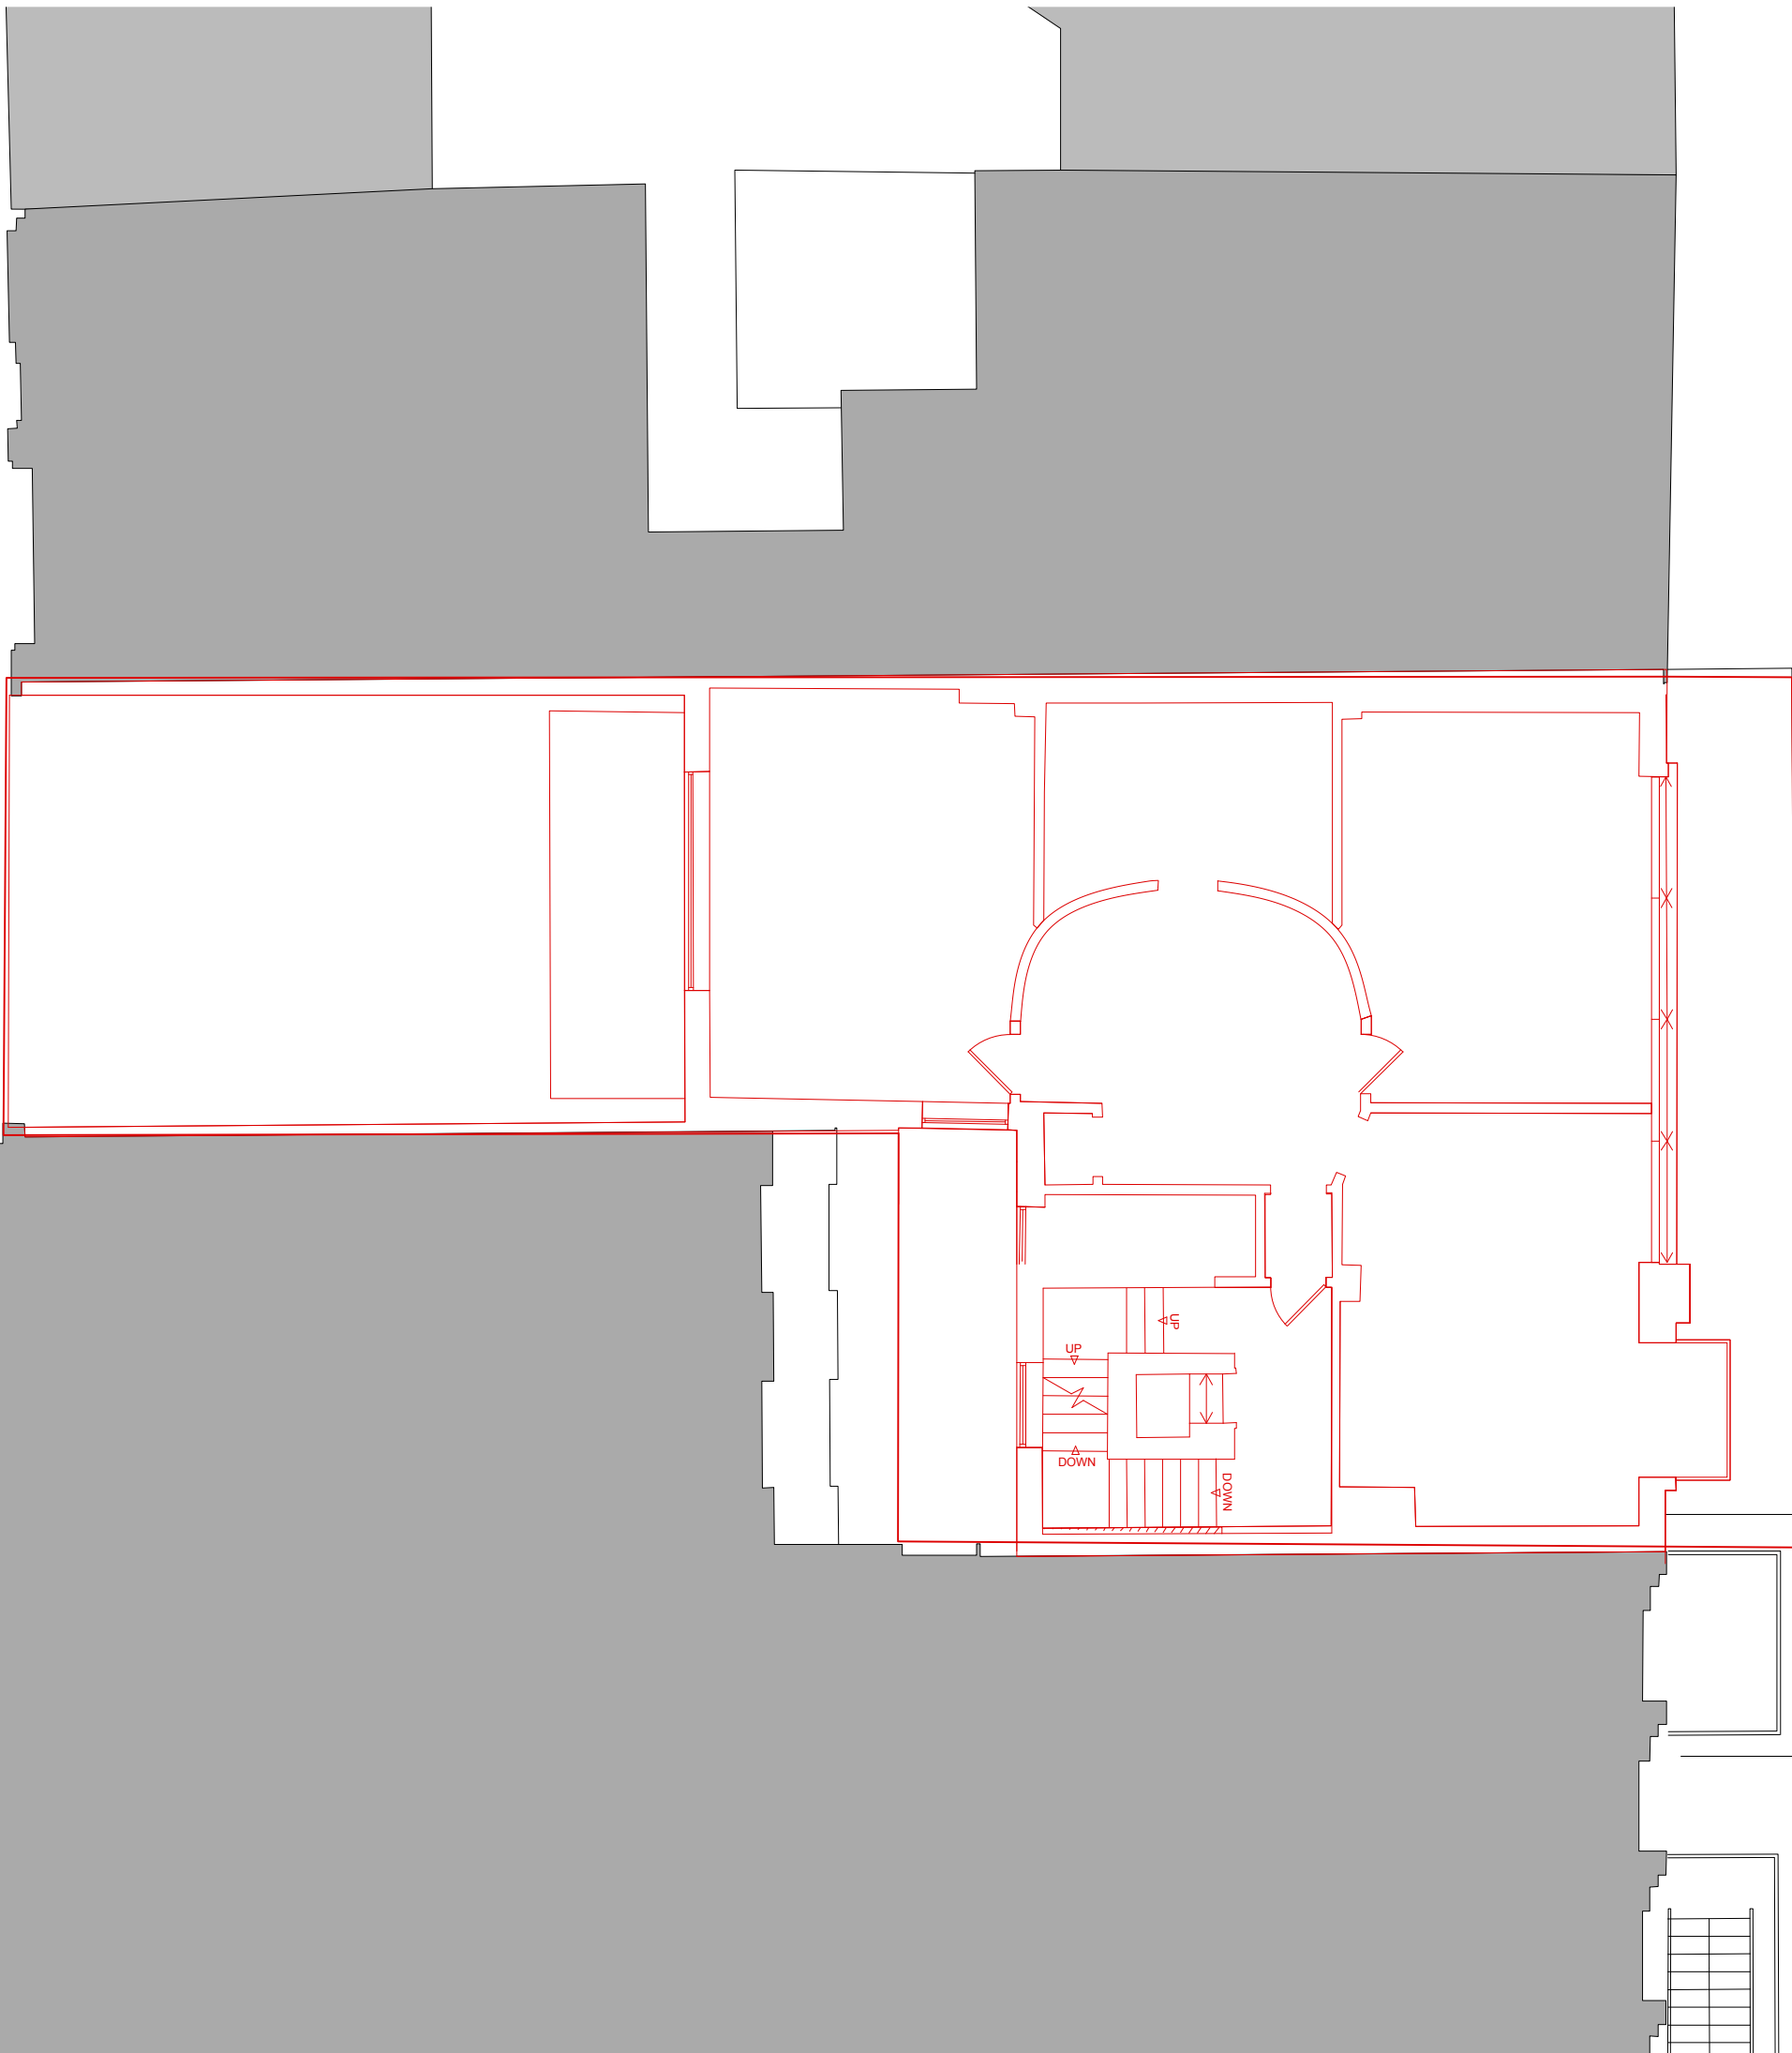

No.	Date	Issue Notes
A	13/2/15	PLANNING ISSUE

Copyright for these drawings remains with Cove Burgess Architects LLP. All dimensions to be checked on site prior to construction. Any discrepancies to be brought to the attention of the architect, prior to construction.

Project Title  
77-79 Charlotte Street

Sheet Title  
Second Floor  
Demolition

Scale  
1:100 @ A3

Date Printed  
13/2/15

Drawing No.  
2128/0252

Revision  
A

**COVEBURGESS**



No.	Date	Issue Notes
A	13/2/15	PLANNING ISSUE

Copyright for these drawings remains with Cove Burgess Architects LLP. All dimensions to be checked on site prior to construction. Any discrepancies to be brought to the attention of the architect, prior to construction.

Project Title  
77-79 Charlotte Street

Sheet Title  
Third Floor  
Demolition


Scale  
1:100 @ A3

Date Printed  
13/2/15

Drawing No.  
2128/0253

Revision  
A

**COVEBURGESS**

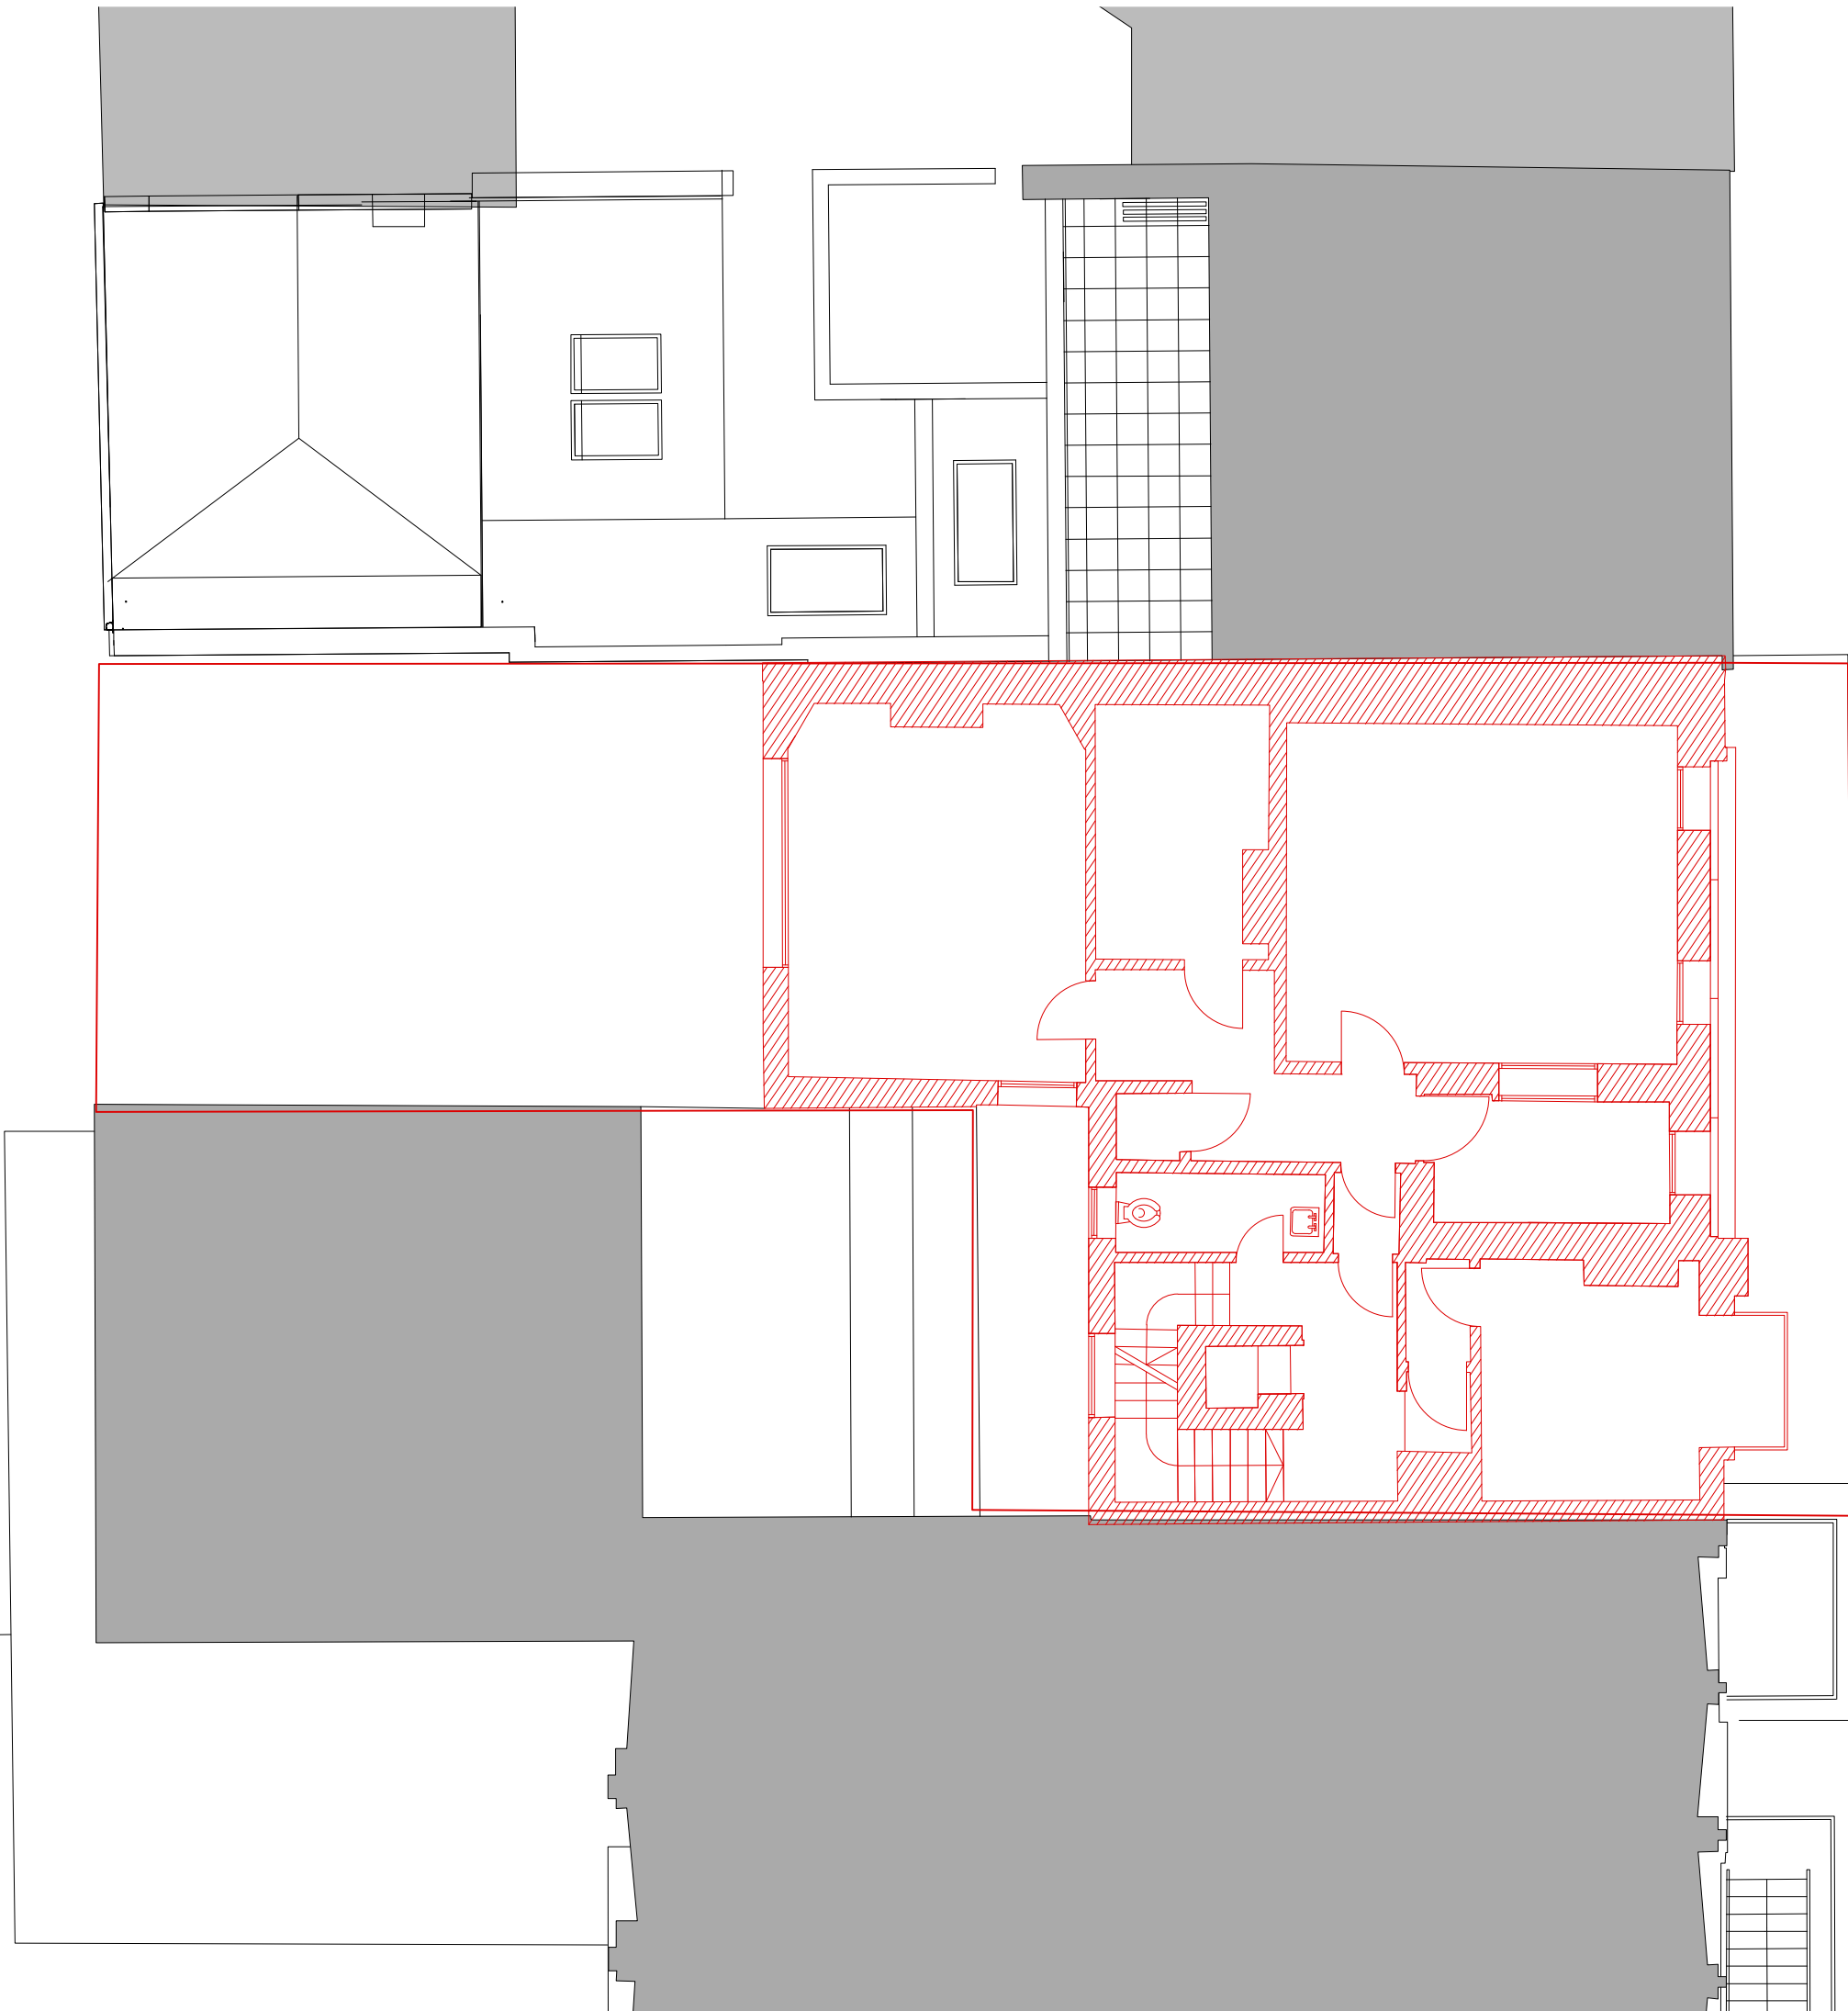

No.	Date	Issue Notes
A	13/2/15	PLANNING ISSUE

Copyright for these drawings remains with Cove Burgess Architects LLP. All dimensions to be checked on site prior to construction. Any discrepancies to be brought to the attention of the architect, prior to construction.

Project Title  
77-79 Charlotte Street

Sheet Title  
Fourth Floor  
Demolition


Scale  
1:100 @ A3

Date Printed  
13/2/15

Drawing No.  
2128/0254

Revision  
A

**COVEBURGESS**

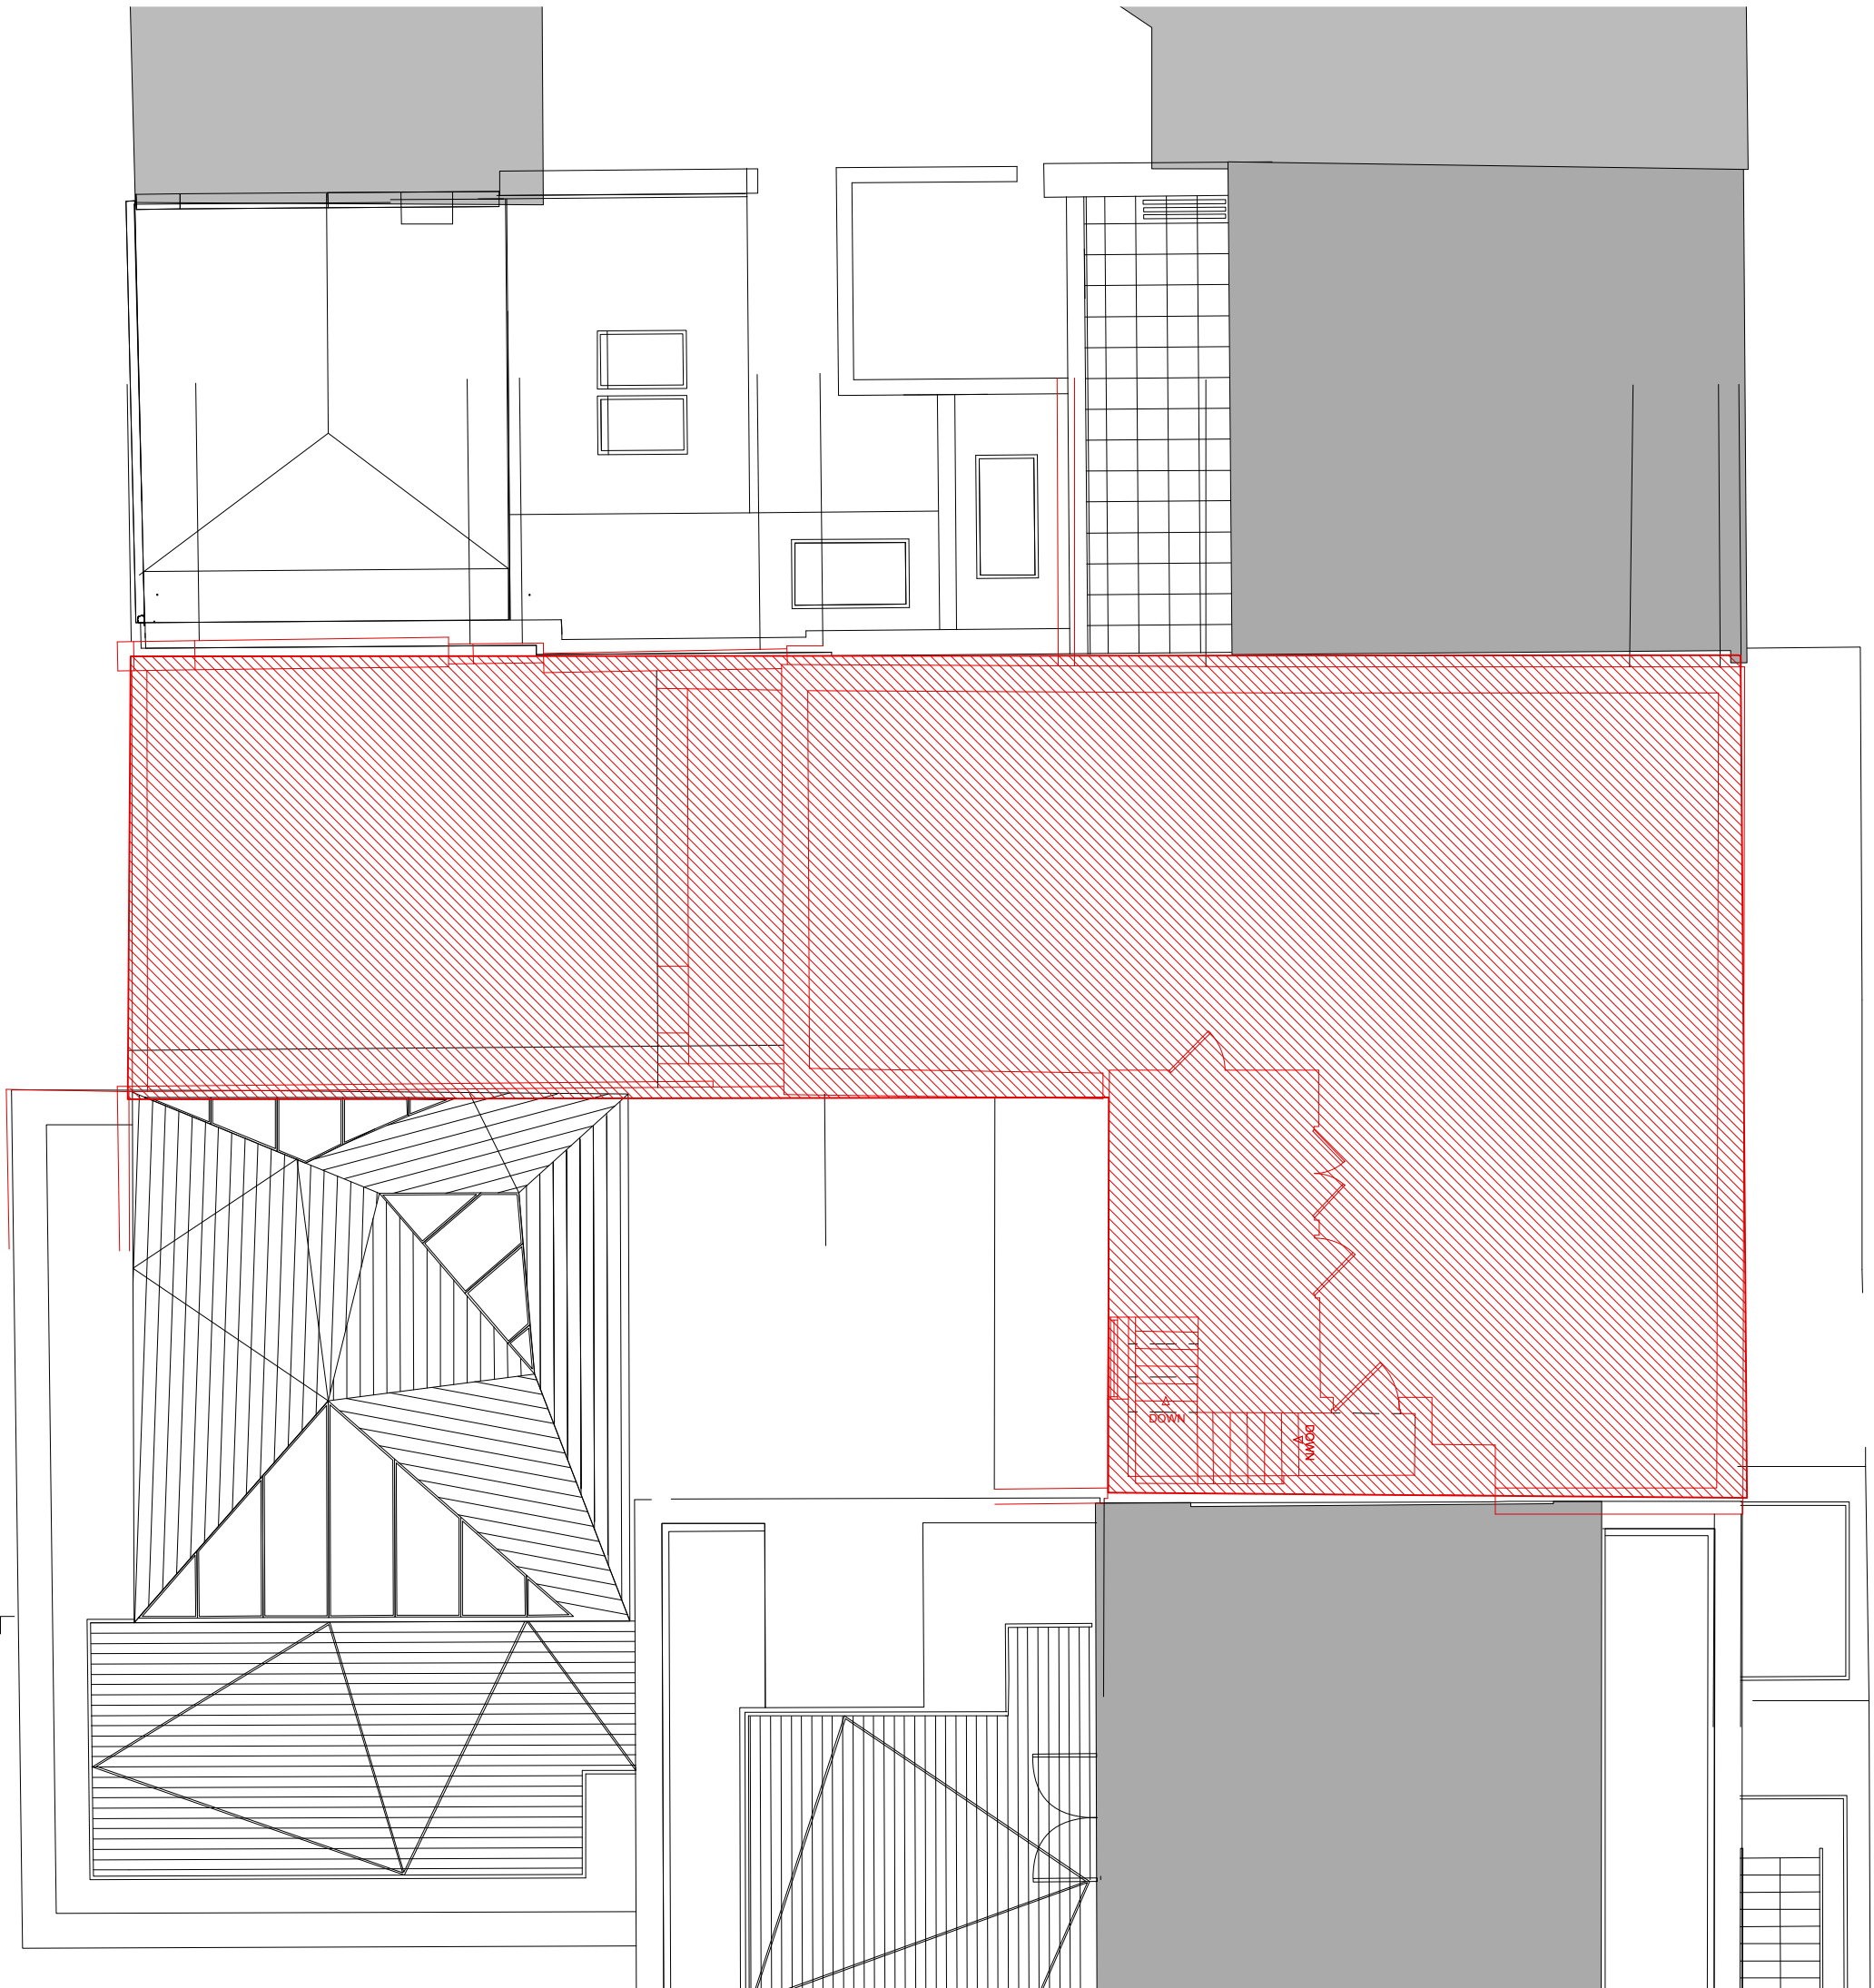

A	13/2/15	PLANNING ISSUE
No.	Date	Issue Notes

Copyright for these drawings remains with Cove Burgess Architects LLP. All dimensions to be checked on site prior to construction. Any discrepancies to be brought to the attention of the architect, prior to construction.

Project Title  
77-79 Charlotte Street

Sheet Title  
Roof Plan  
Demolition

Scale  
1:100 @ A3

Date Printed  
13/2/15

Drawing No.  
2128/0255

Revision  
A

**COVEBURGESS**