

No.	Date	Issue Notes
A	13/2/15	PLANNING ISSUE


Copyright for these drawings remains with Cove Burgess Architects LLP. All dimensions to be checked on site prior to construction. Any discrepancies to be brought to the attention of the architect, prior to construction.

Project Title
77-79 Charlotte Street

Sheet Title
Basement Floor
Existing

Scale	Date Printed
1:100 @ A3	13/2/15
Drawing No.	Revision
2128/0199	A

COVEBURGESS

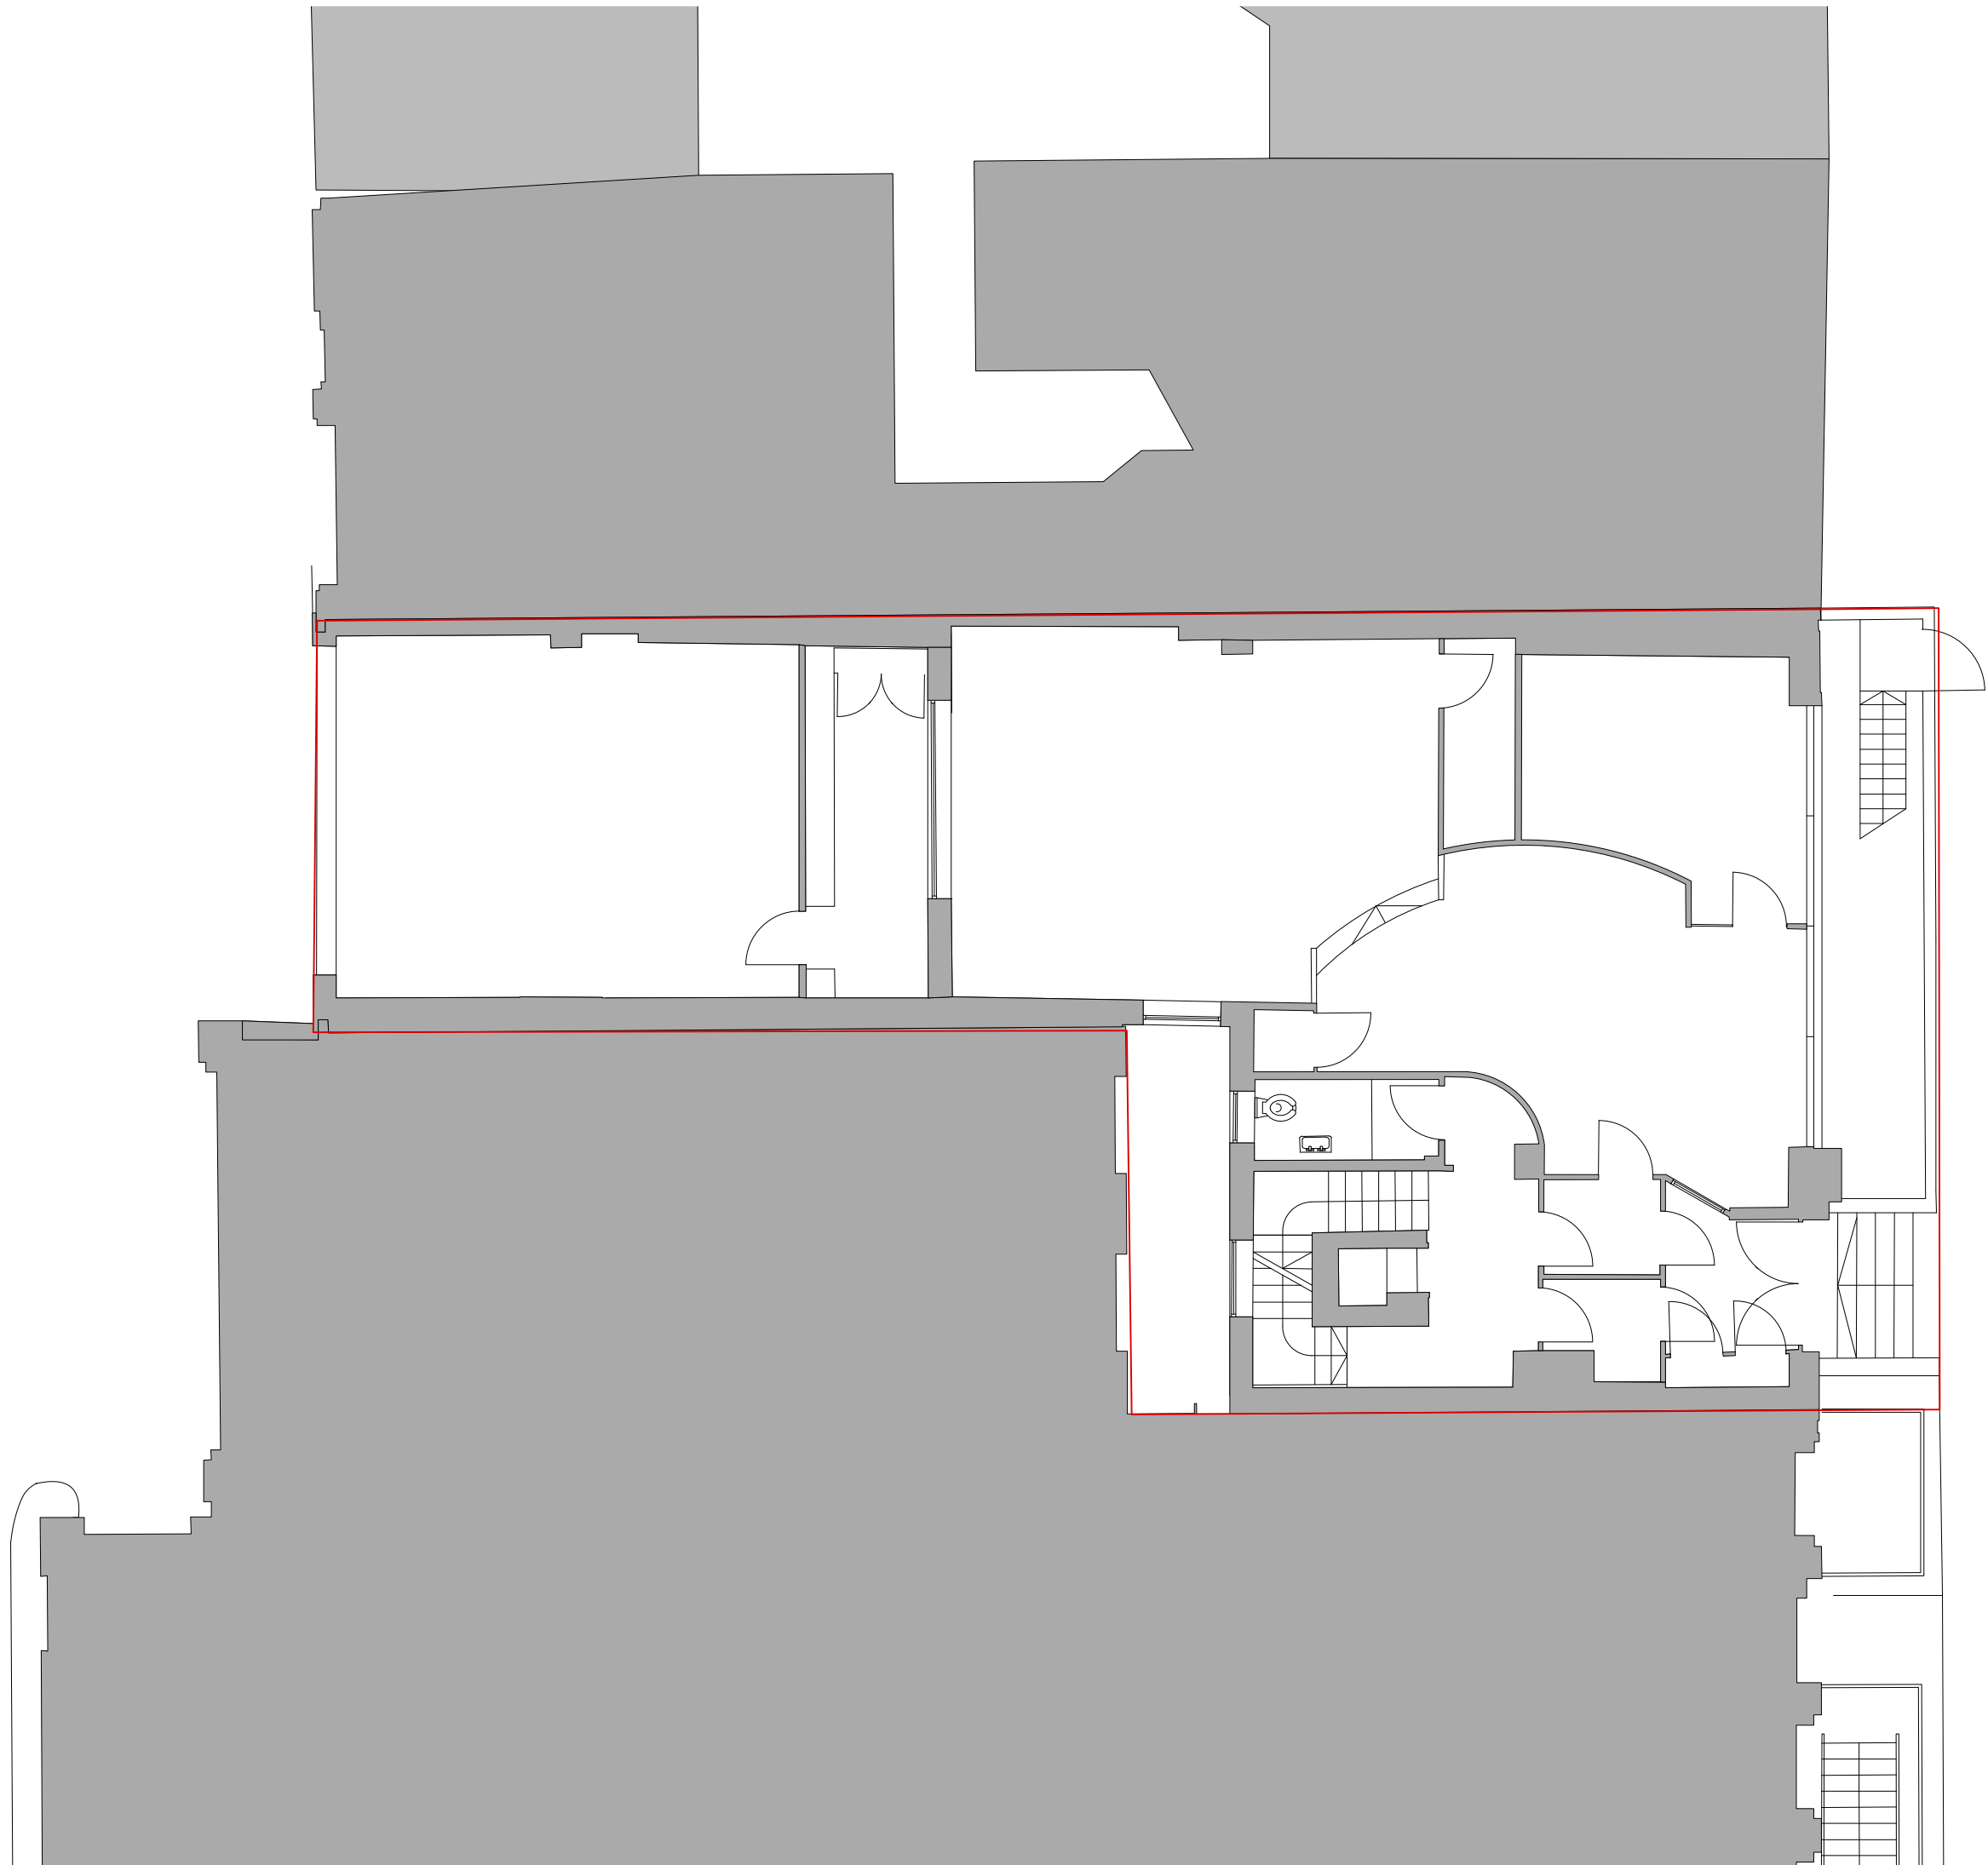

No.	Date	Issue Notes
A	13/2/15	PLANNING ISSUE

Copyright for these drawings remains with Cove Burgess Architects LLP. All dimensions to be checked on site prior to construction. Any discrepancies to be brought to the attention of the architect, prior to construction.

Project Title
77-79 Charlotte Street

Sheet Title
Ground Floor
Existing

Scale
1:100 @ A3

Date Printed
13/2/15

Drawing No.
2128/0200

Revision
A

COVEBURGESS



No.	Date	Issue Notes
A	13/2/15	PLANNING ISSUE

Copyright for these drawings remains with Cove Burgess Architects LLP. All dimensions to be checked on site prior to construction. Any discrepancies to be brought to the attention of the architect, prior to construction.

Project Title
77-79 Charlotte Street

Sheet Title
First Floor
Existing


Scale
1:100 @ A3

Date Printed
13/2/15

Drawing No.
2128/0201

Revision
A

COVEBURGESS

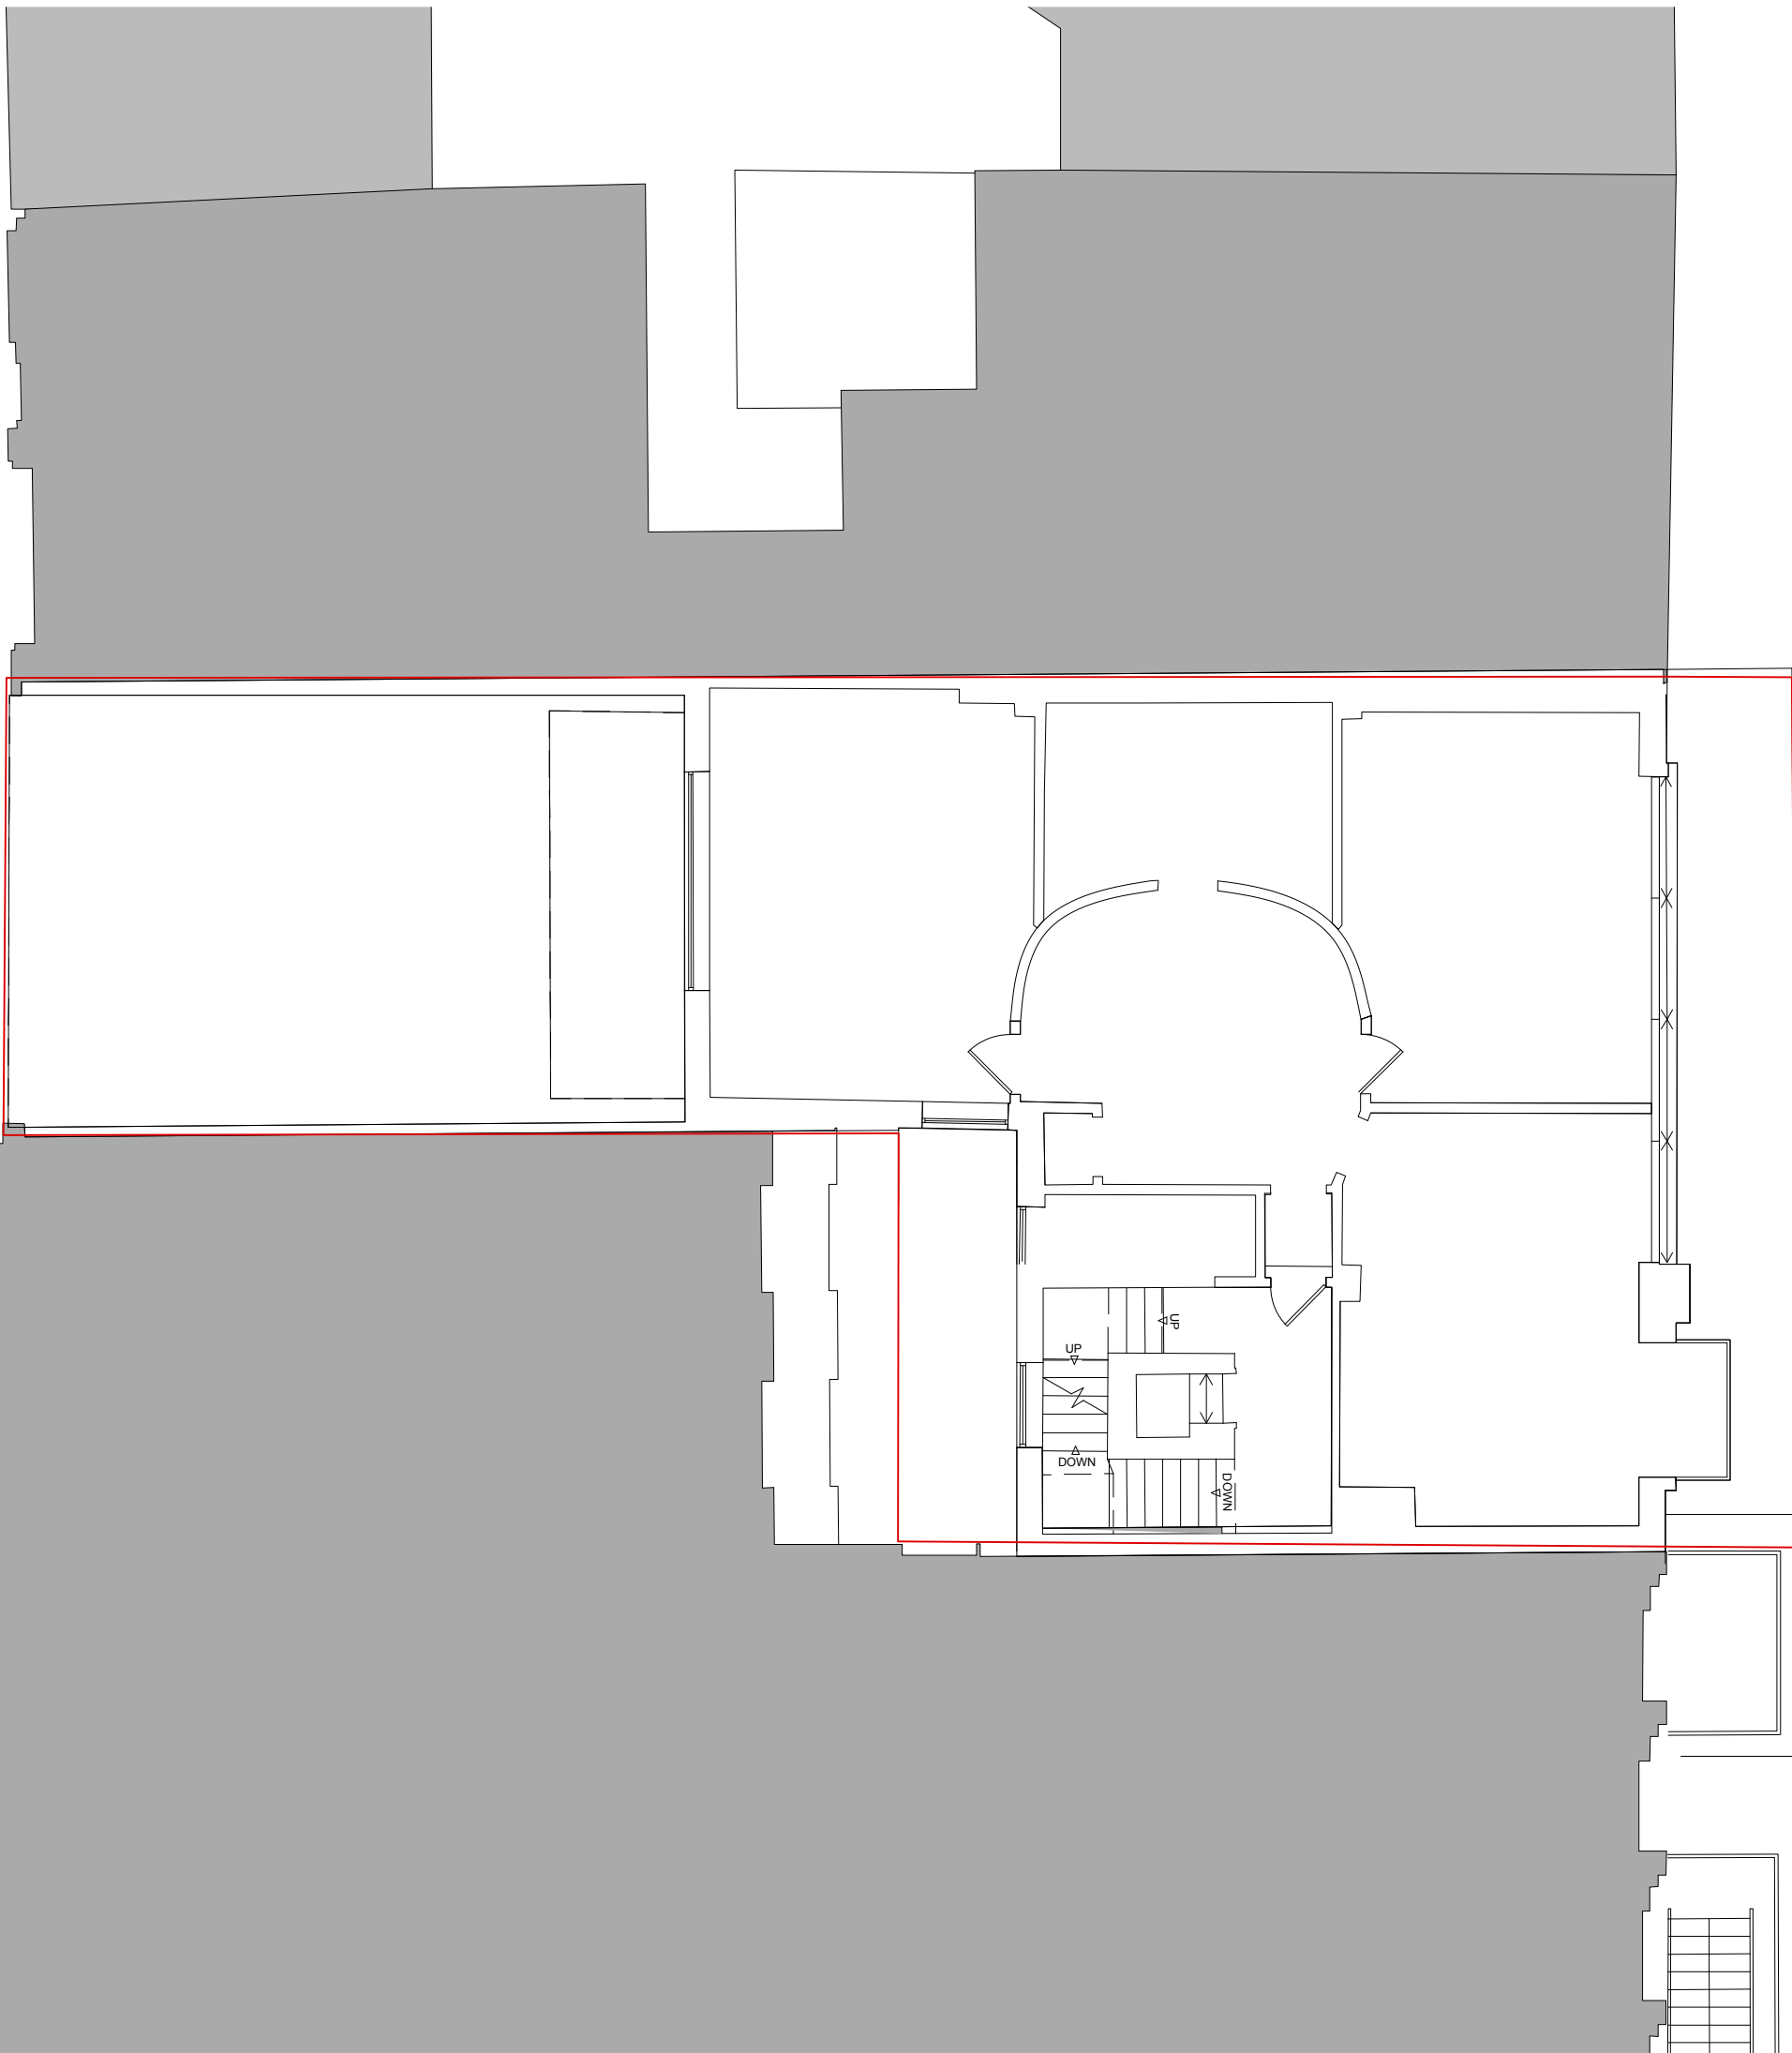

No.	Date	Issue Notes
A	13/2/15	PLANNING ISSUE


Copyright for these drawings remains with Cove Burgess Architects LLP. All dimensions to be checked on site prior to construction. Any discrepancies to be brought to the attention of the architect, prior to construction.

Project Title
77-79 Charlotte Street

Sheet Title
Second Floor
Existing

Scale	Date Printed
1:100 @ A3	13/2/15
Drawing No.	Revision
2128/0202	A

COVEBURGESS

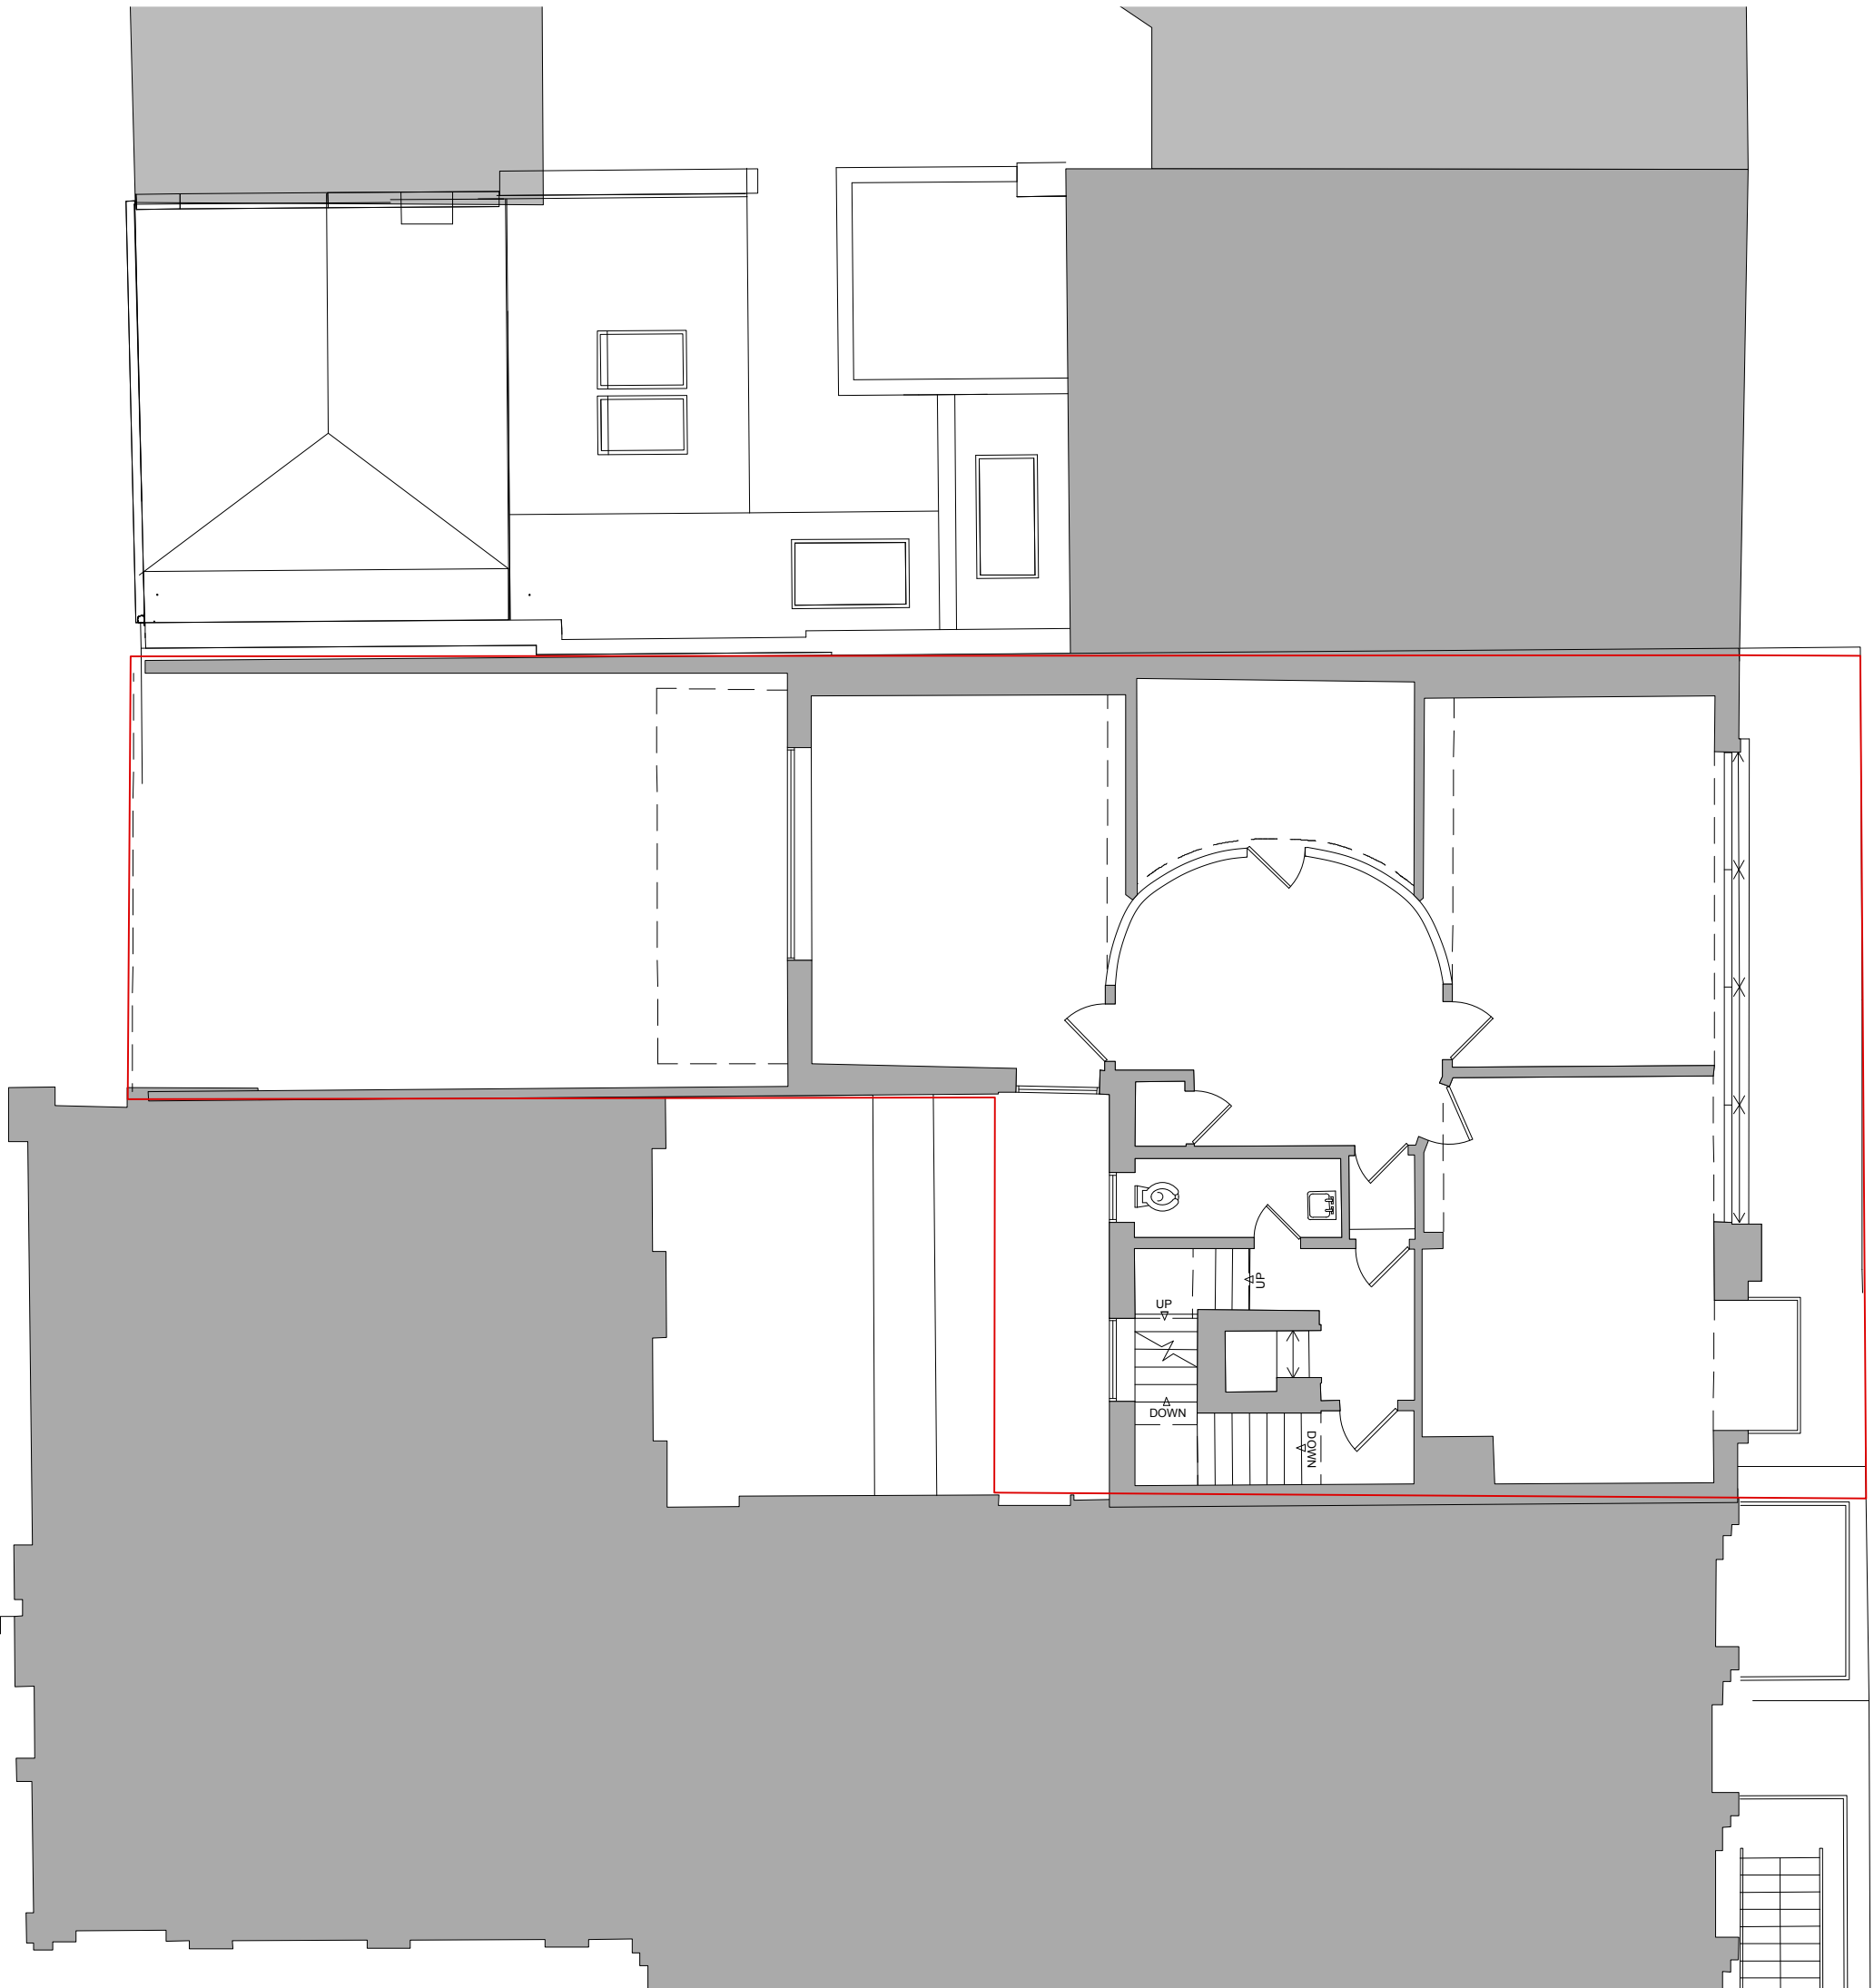

No.	Date	Issue Notes
A	13/2/15	PLANNING ISSUE

Copyright for these drawings remains with Cove Burgess Architects LLP. All dimensions to be checked on site prior to construction. Any discrepancies to be brought to the attention of the architect, prior to construction.

Project Title
77-79 Charlotte Street

Sheet Title
Third Floor
Existing


Scale
1:100 @ A3

Date Printed
13/2/15

Drawing No.
2128/0203

Revision
A

COVEBURGESS

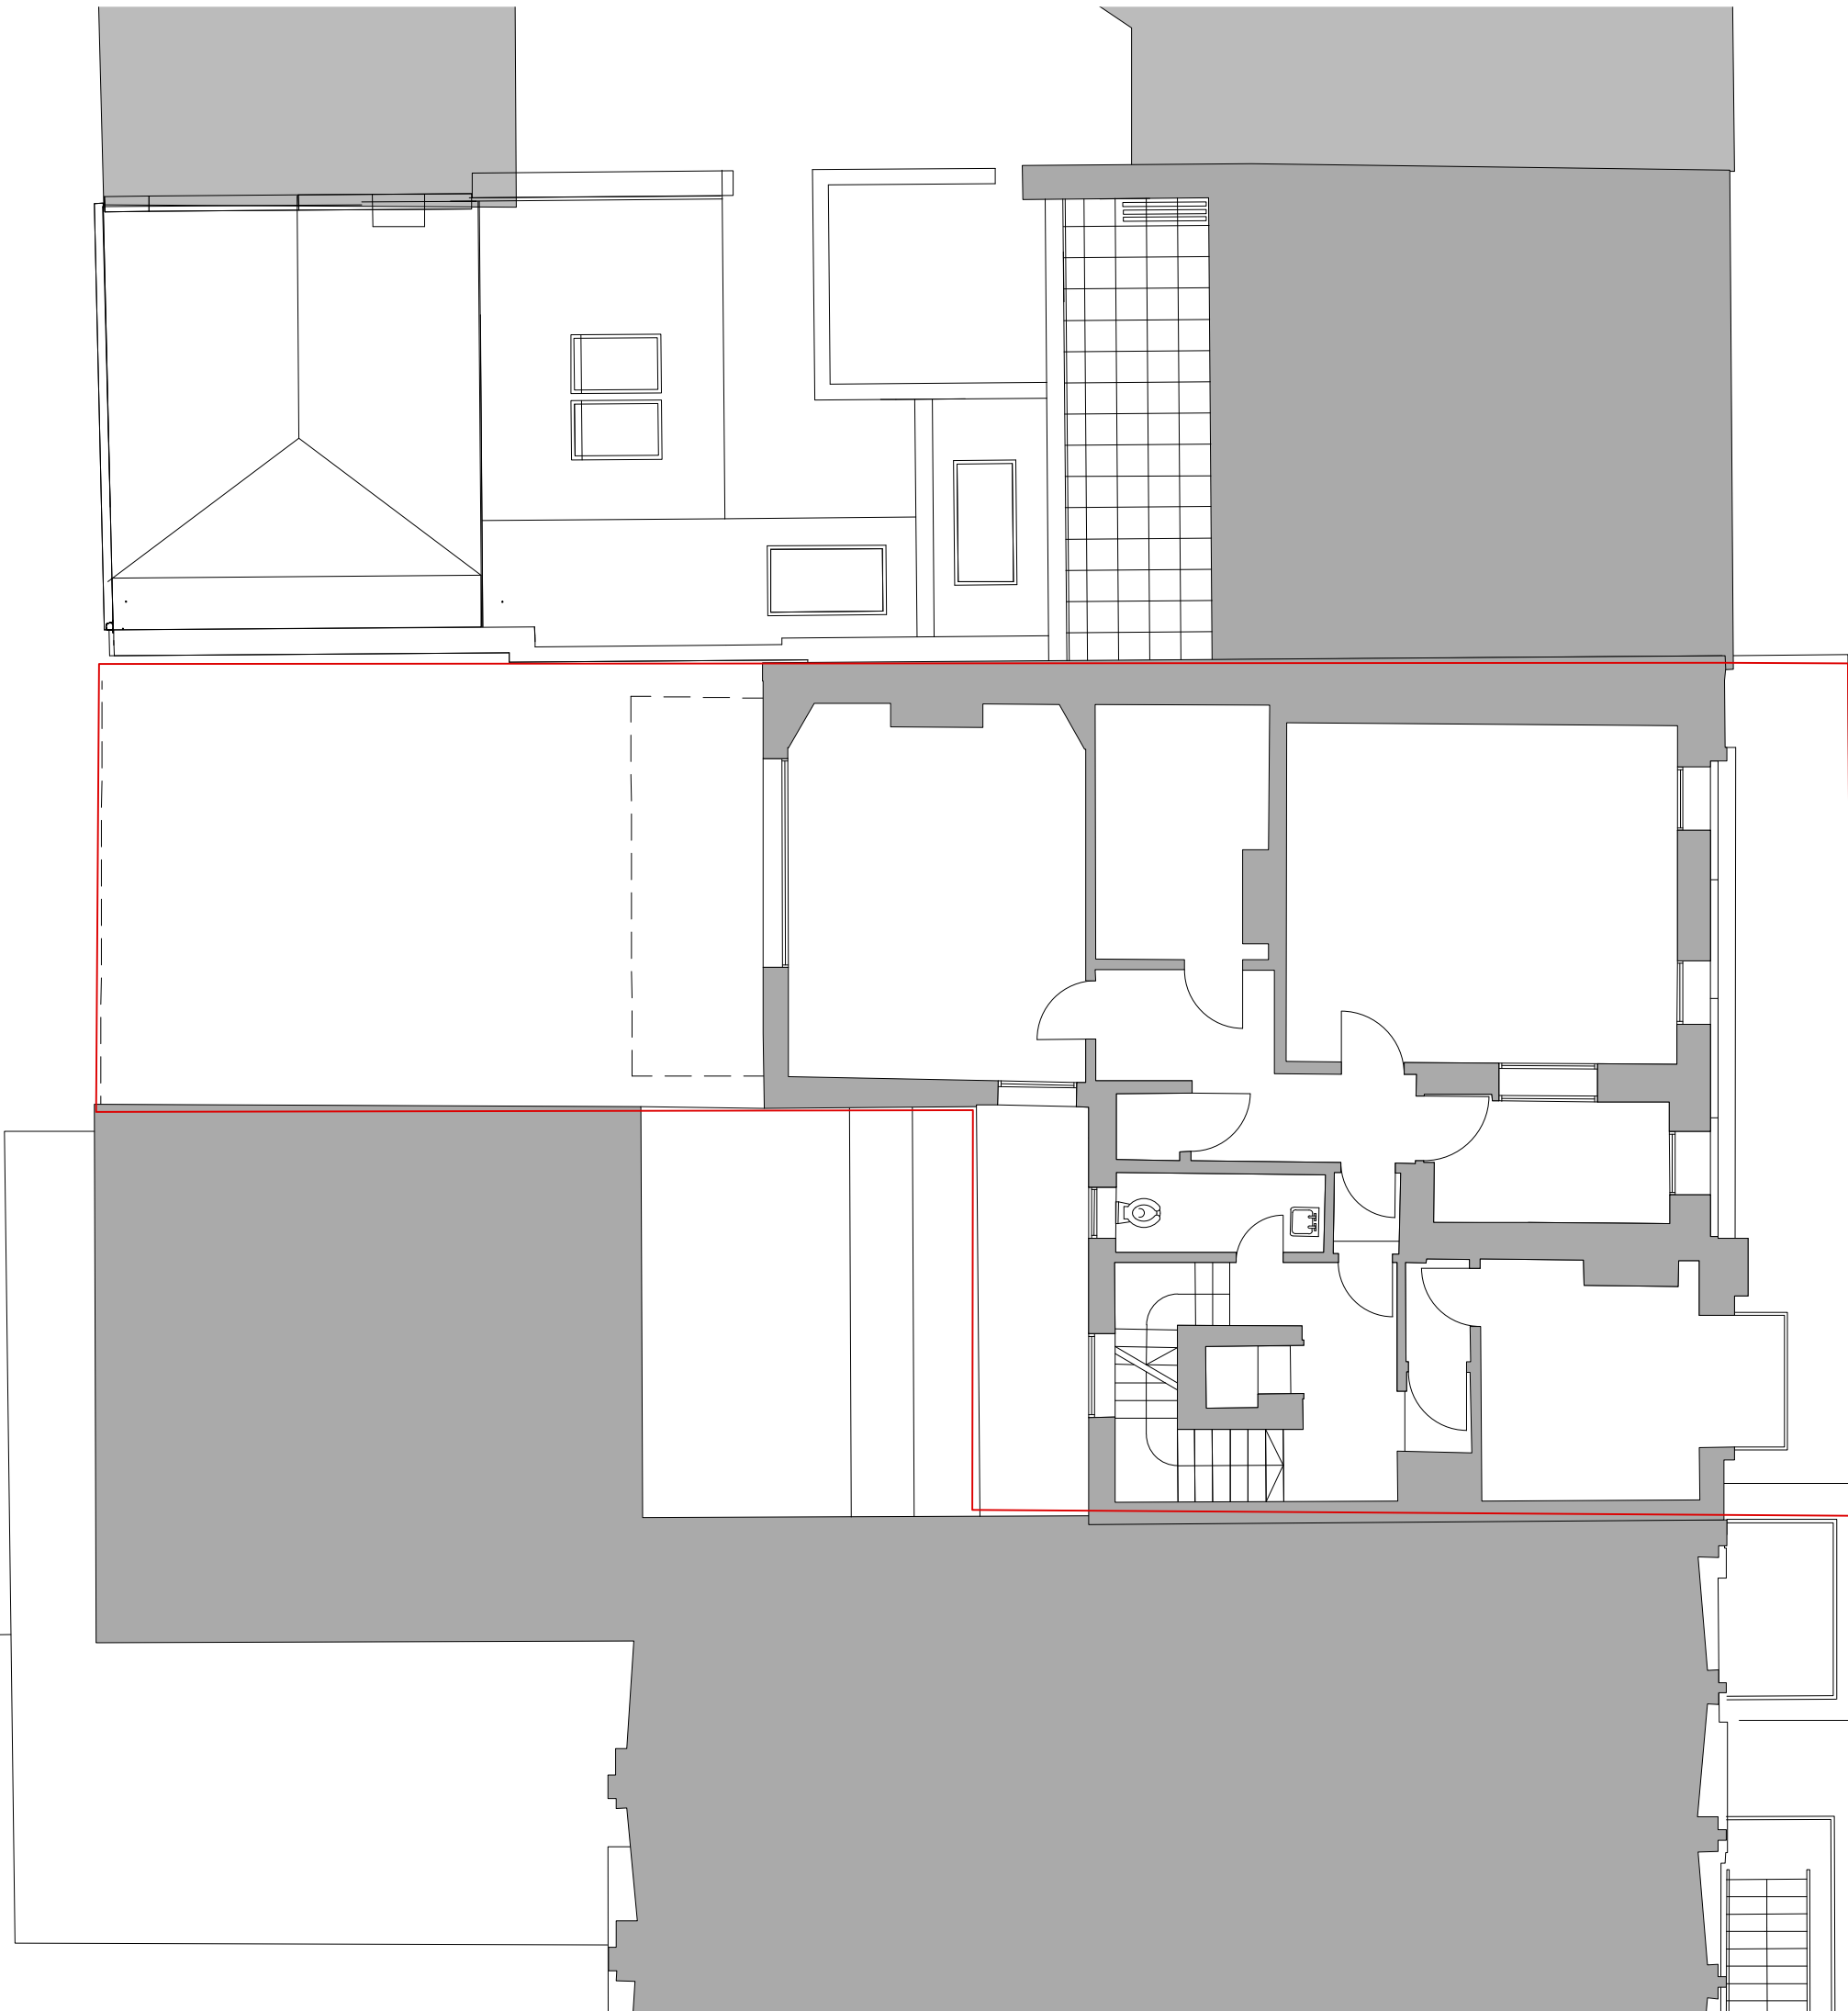

No.	Date	Issue Notes
A	13/2/15	PLANNING ISSUE


Copyright for these drawings remains with Cove Burgess Architects LLP. All dimensions to be checked on site prior to construction. Any discrepancies to be brought to the attention of the architect, prior to construction.

Project Title
77-79 Charlotte Street

Sheet Title
Fourth Floor
Existing

Scale	Date Printed
1:100 @ A3	13/2/15
Drawing No.	Revision
2128/0204	A

COVEBURGESS

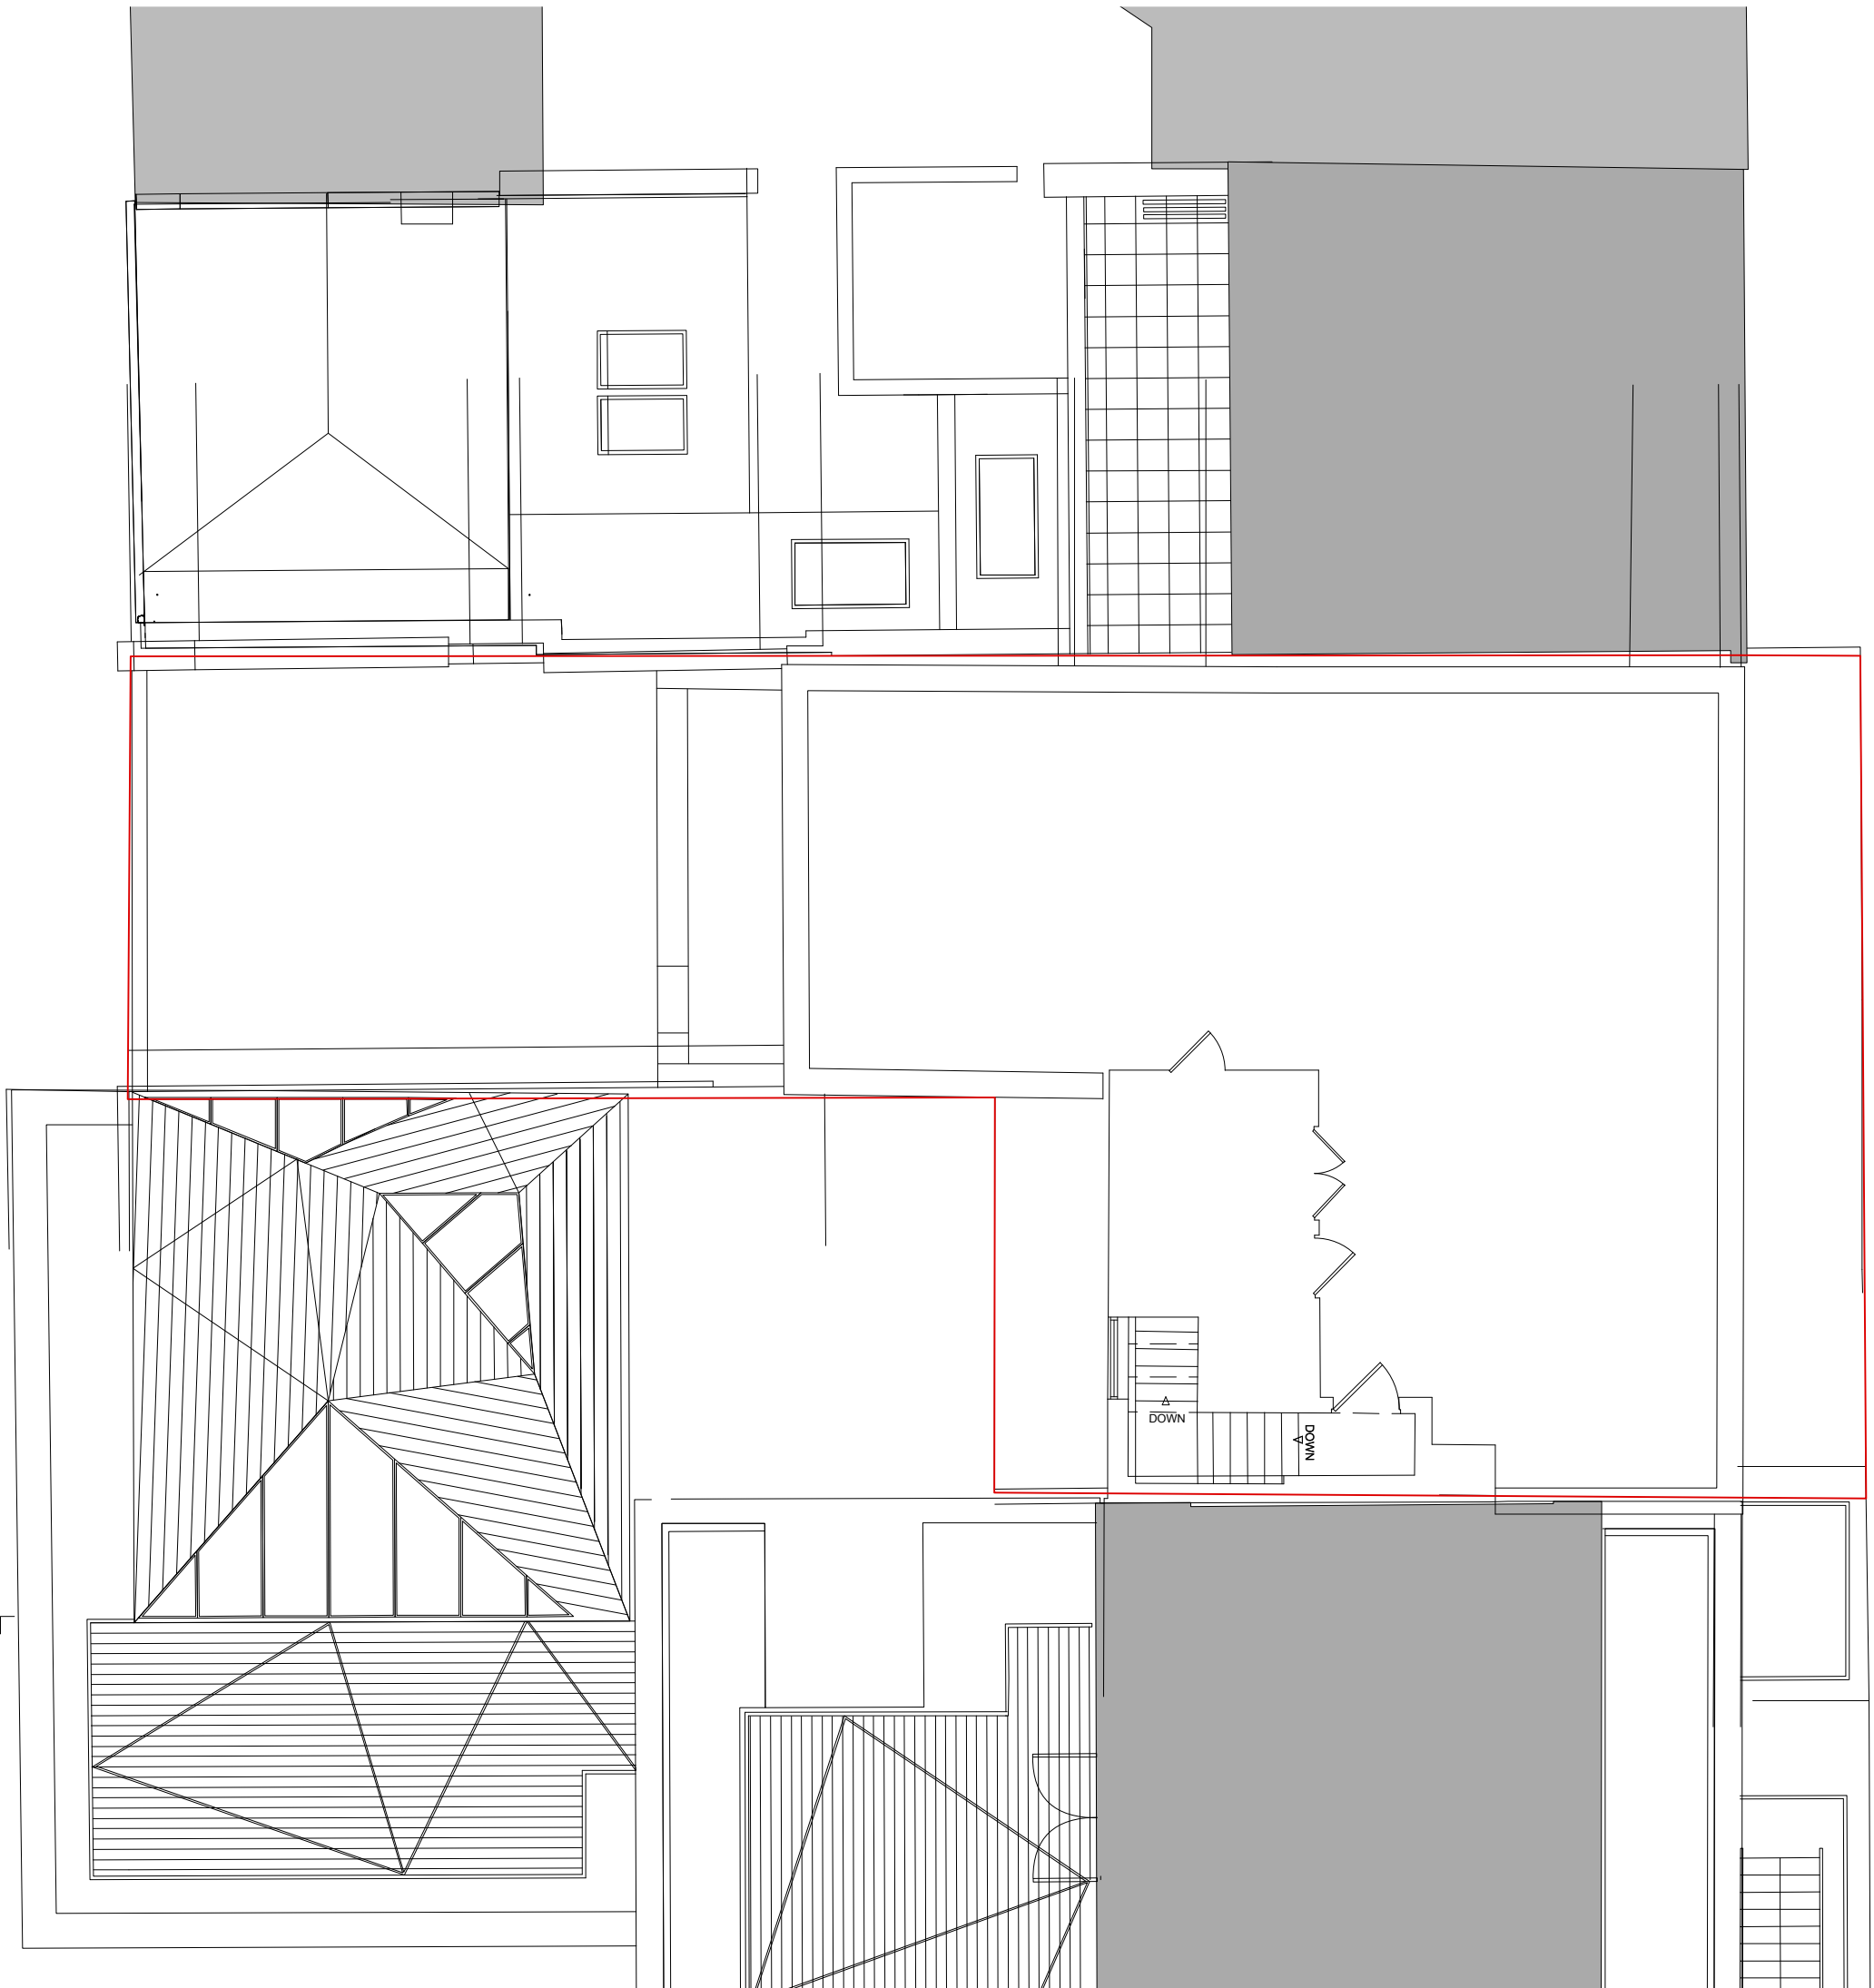

No.	Date	Issue Notes
A	13/2/15	PLANNING ISSUE

Copyright for these drawings remains with Cove Burgess Architects LLP. All dimensions to be checked on site prior to construction. Any discrepancies to be brought to the attention of the architect, prior to construction.

Project Title
77-79 Charlotte Street

Sheet Title
Roof Plan
Existing

Scale
1:100 @ A3

Date Printed
13/2/15

Drawing No.
2128/0205

Revision
A

COVEBURGESS



No.	Date	Issue Notes
1	13/2/15	PLANNING ISSUE

Copyright for these drawings remains with Cove Burgess Architects LLP. All dimensions to be checked on site prior to construction. Any discrepancies to be brought to the attention of the architect, prior to construction.

Project Title
77-79 Charlotte St

Sheet Title
Charlotte St Elevation
Existing

Scale
1:100 @ A3

Date Printed
13/2/15

Drawing No.
2128/0206

Revision
A

COVEBURGESS

SITE



No.	Date	Issue Notes
A	13/2/15	PLANNING ISSUE

Copyright for these drawings remains with Cove Burgess Architects LLP. All dimensions to be checked on site prior to construction. Any discrepancies to be brought to the attention of the architect, prior to construction.

Project Title
77-79 Charlotte St

Sheet Title
Tottenham Mews Elevation Existing


Scale
1:100 @ A3

Date Printed
13/2/15

Drawing No.
2128/0207

Revision
A

COVEBURGESS

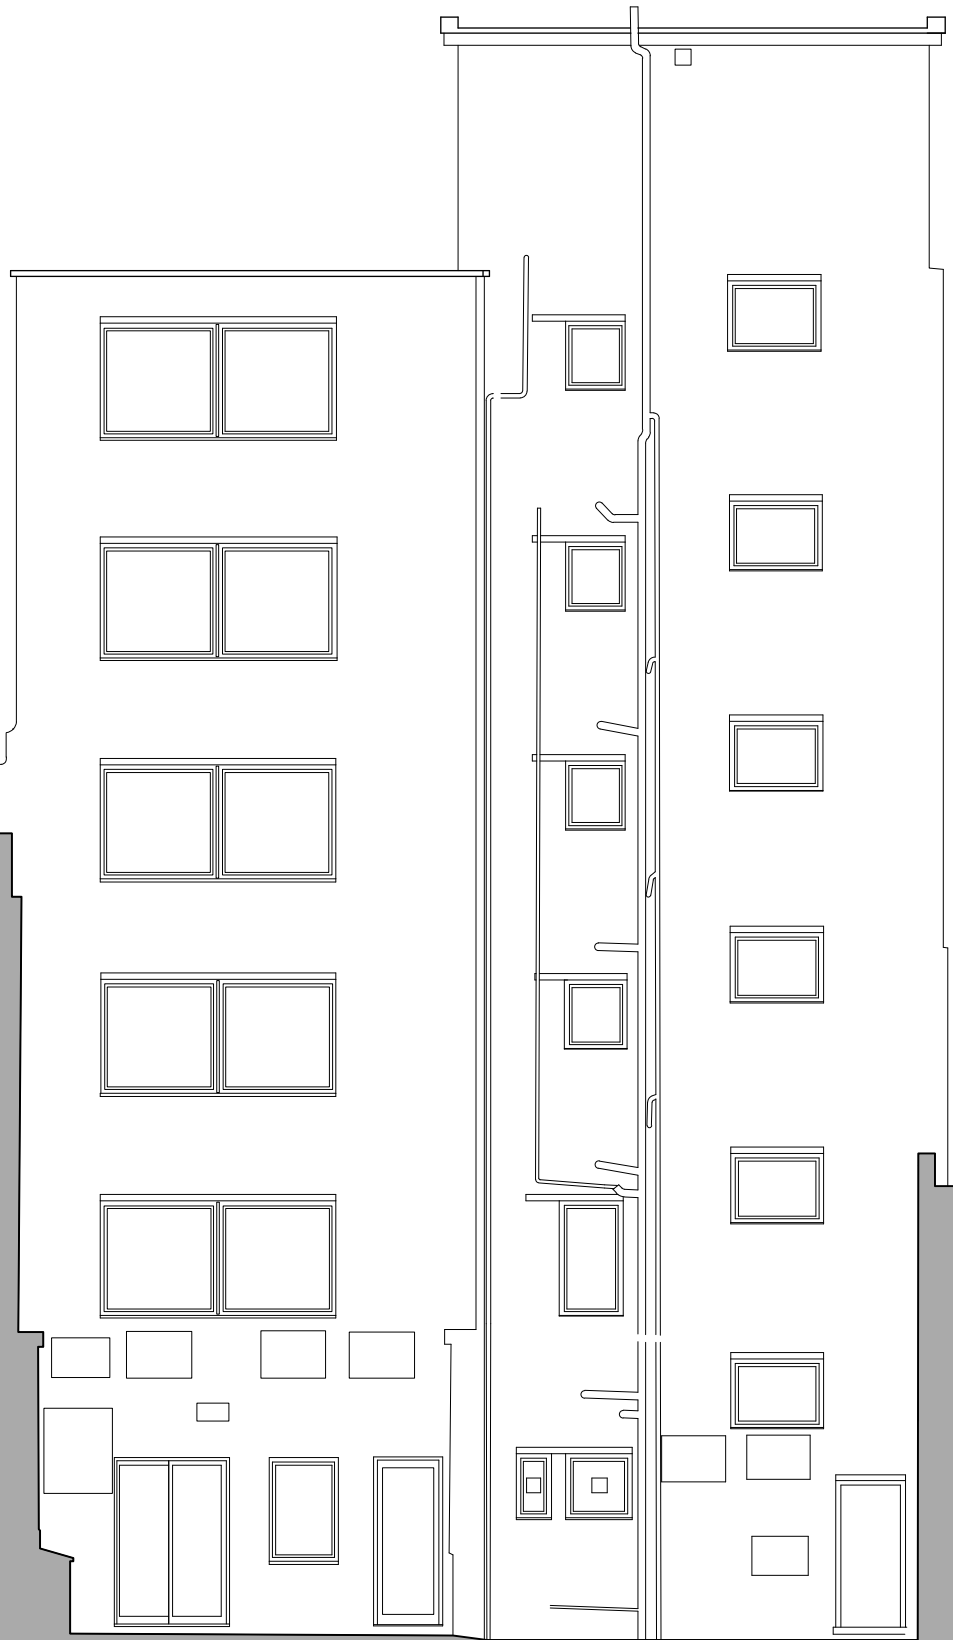

No.	Date	Issue Notes
A	13/2/15	PLANNING ISSUE

Copyright for these drawings remains with Cove Burgess Architects LLP. All dimensions to be checked on site prior to construction. Any discrepancies to be brought to the attention of the architect, prior to construction.

Project Title
77-79 Charlotte St

Sheet Title
Rear Lightwell Section
Existing


Scale
1:100

Date Printed
13/2/15

Drawing No.
2128/0208

Revision
A

COVEBURGESS

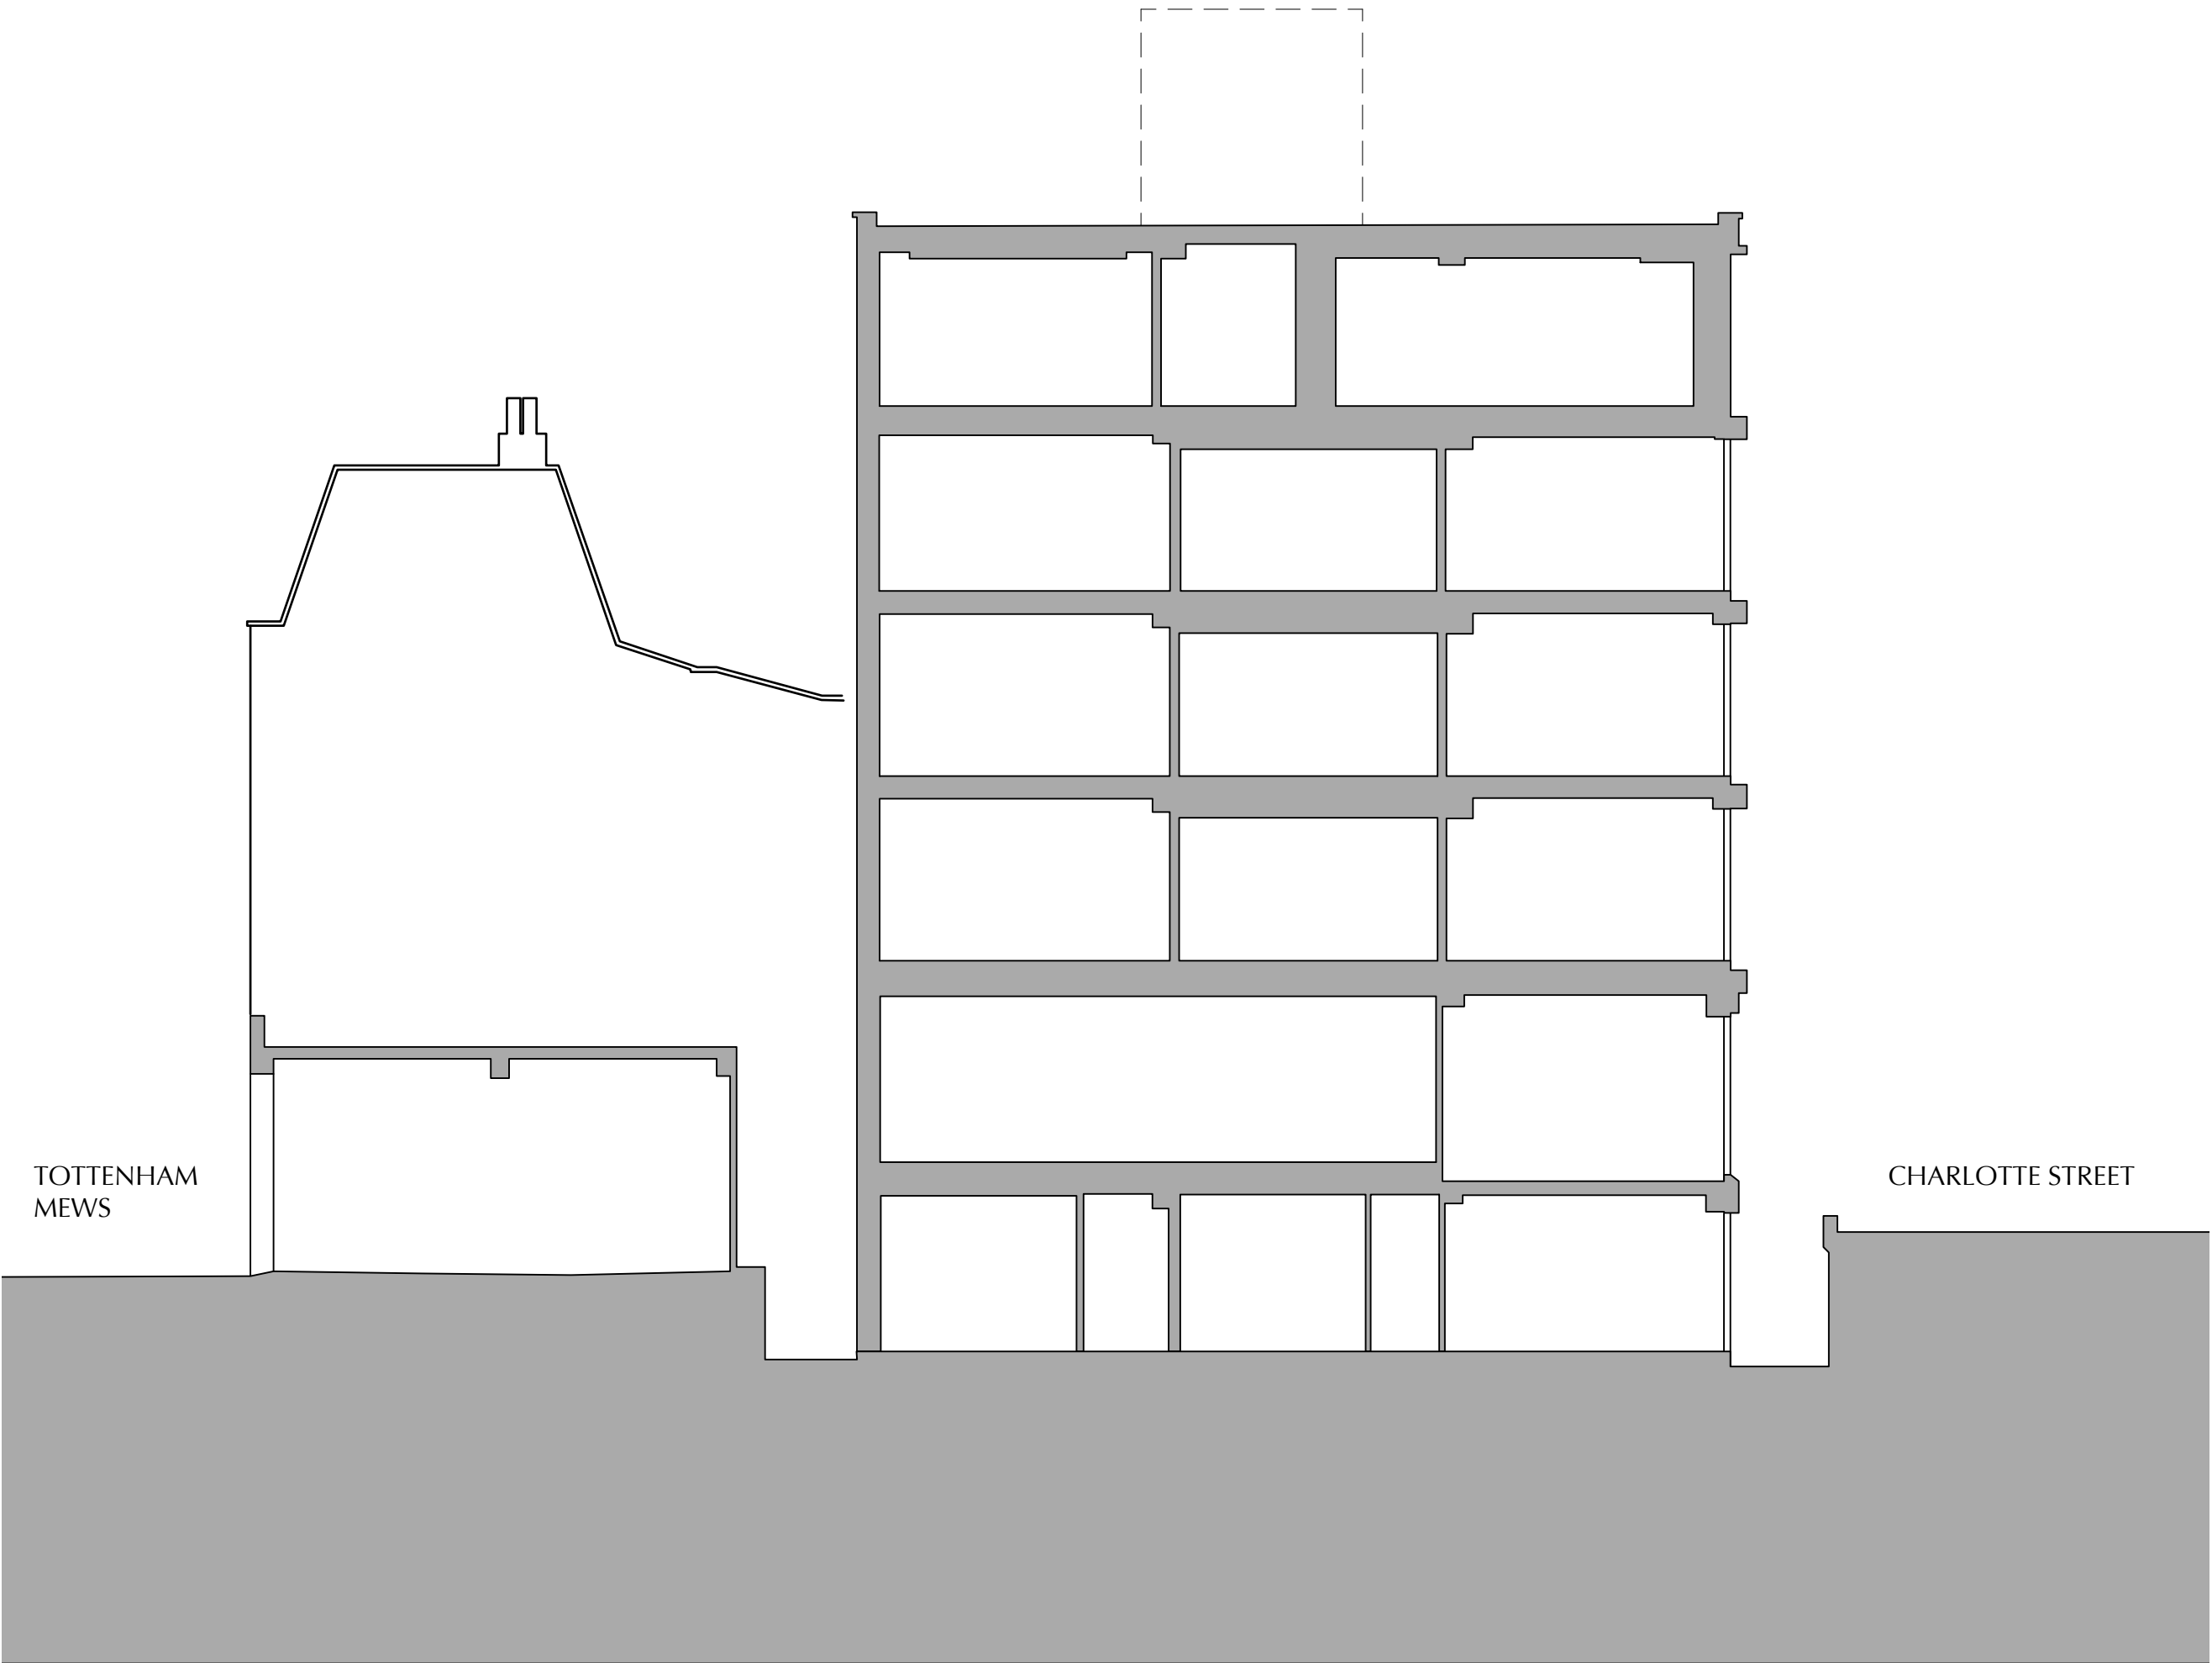

No.	Date	Issue Notes
A	13/2/15	PLANNING ISSUE

Copyright for these drawings remains with Cove Burgess Architects LLP. All dimensions to be checked on site prior to construction. Any discrepancies to be brought to the attention of the architect, prior to construction.

Project Title
77-79 Charlotte St

Sheet Title
Long Section
Existing

Scale	Date Printed
1:100	13/2/15
Drawing No.	Revision
2128/0209	A

COVEBURGESS