


Black painted metal railings to surround all lightwells

Buxus hedge to be planted in beds in-front of railings, as demonstrated on the plan



Proposed Ground Floor Plan

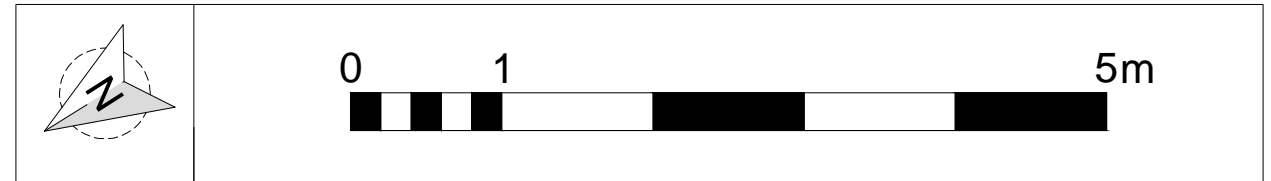

Black painted metal railings to surround all lightwells

Buxus hedge to be planted in beds in-front of railings, as demonstrated on the plan

Proposed Front Elevation

rev.	date	description	revised by
revisions			

stage PLANNING	drawing title PROPOSED LIGHTWELL LANDSCAPING
--------------------------	--

Do not scale from this drawing. This drawing is copyright

Lipton Plant Architects

Islington Green Studios
81-83 Essex Road
Islington
London N1 2SF

T +44 (0)20 7288 1333
F +44 (0)20 7288 0333
E mail@lparchitects.co.uk
W www.lparchitects.co.uk

client
Landon Kulick

project
44 Ferncroft Avenue
London
NW3 7PE

scale 1:100 @ A3 1:50 @ A1	date issued 2017.01.18	drawn by RS/BC/AW	drawing no 268.(1).1.003	revision --
----------------------------------	---------------------------	----------------------	-----------------------------	----------------