


CDM:

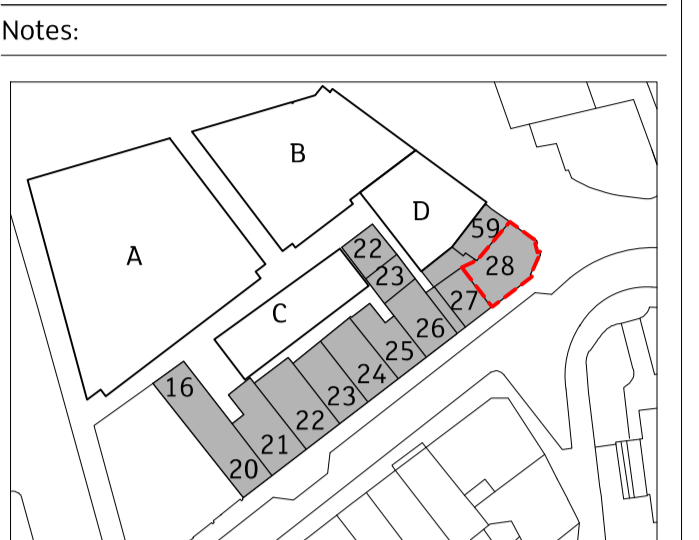

Legend:
 [Dashed line] Scope of planning application

Revision history:

- 20/01/17 Issue for Planning

Project: St Giles Circus

Drawing title: Proposed Ground Floor Plan
 28 Denmark Place

1793PL016-00_28DMS Rev. -

Scale: 1:25@A1

Orms

1 Oliver's Yard
 55-71 City Road
 London EC1Y 1HQ

0207 833 8533
 orms@orms.co.uk
 orms.co.uk

Do not scale. All dimensions to be confirmed on site. Information contained in this drawing is the sole copyright of Orms designers + architects ltd and is not to be reproduced without permission.