





01 28 Denmark Street
Proposed South Elevation 1:25

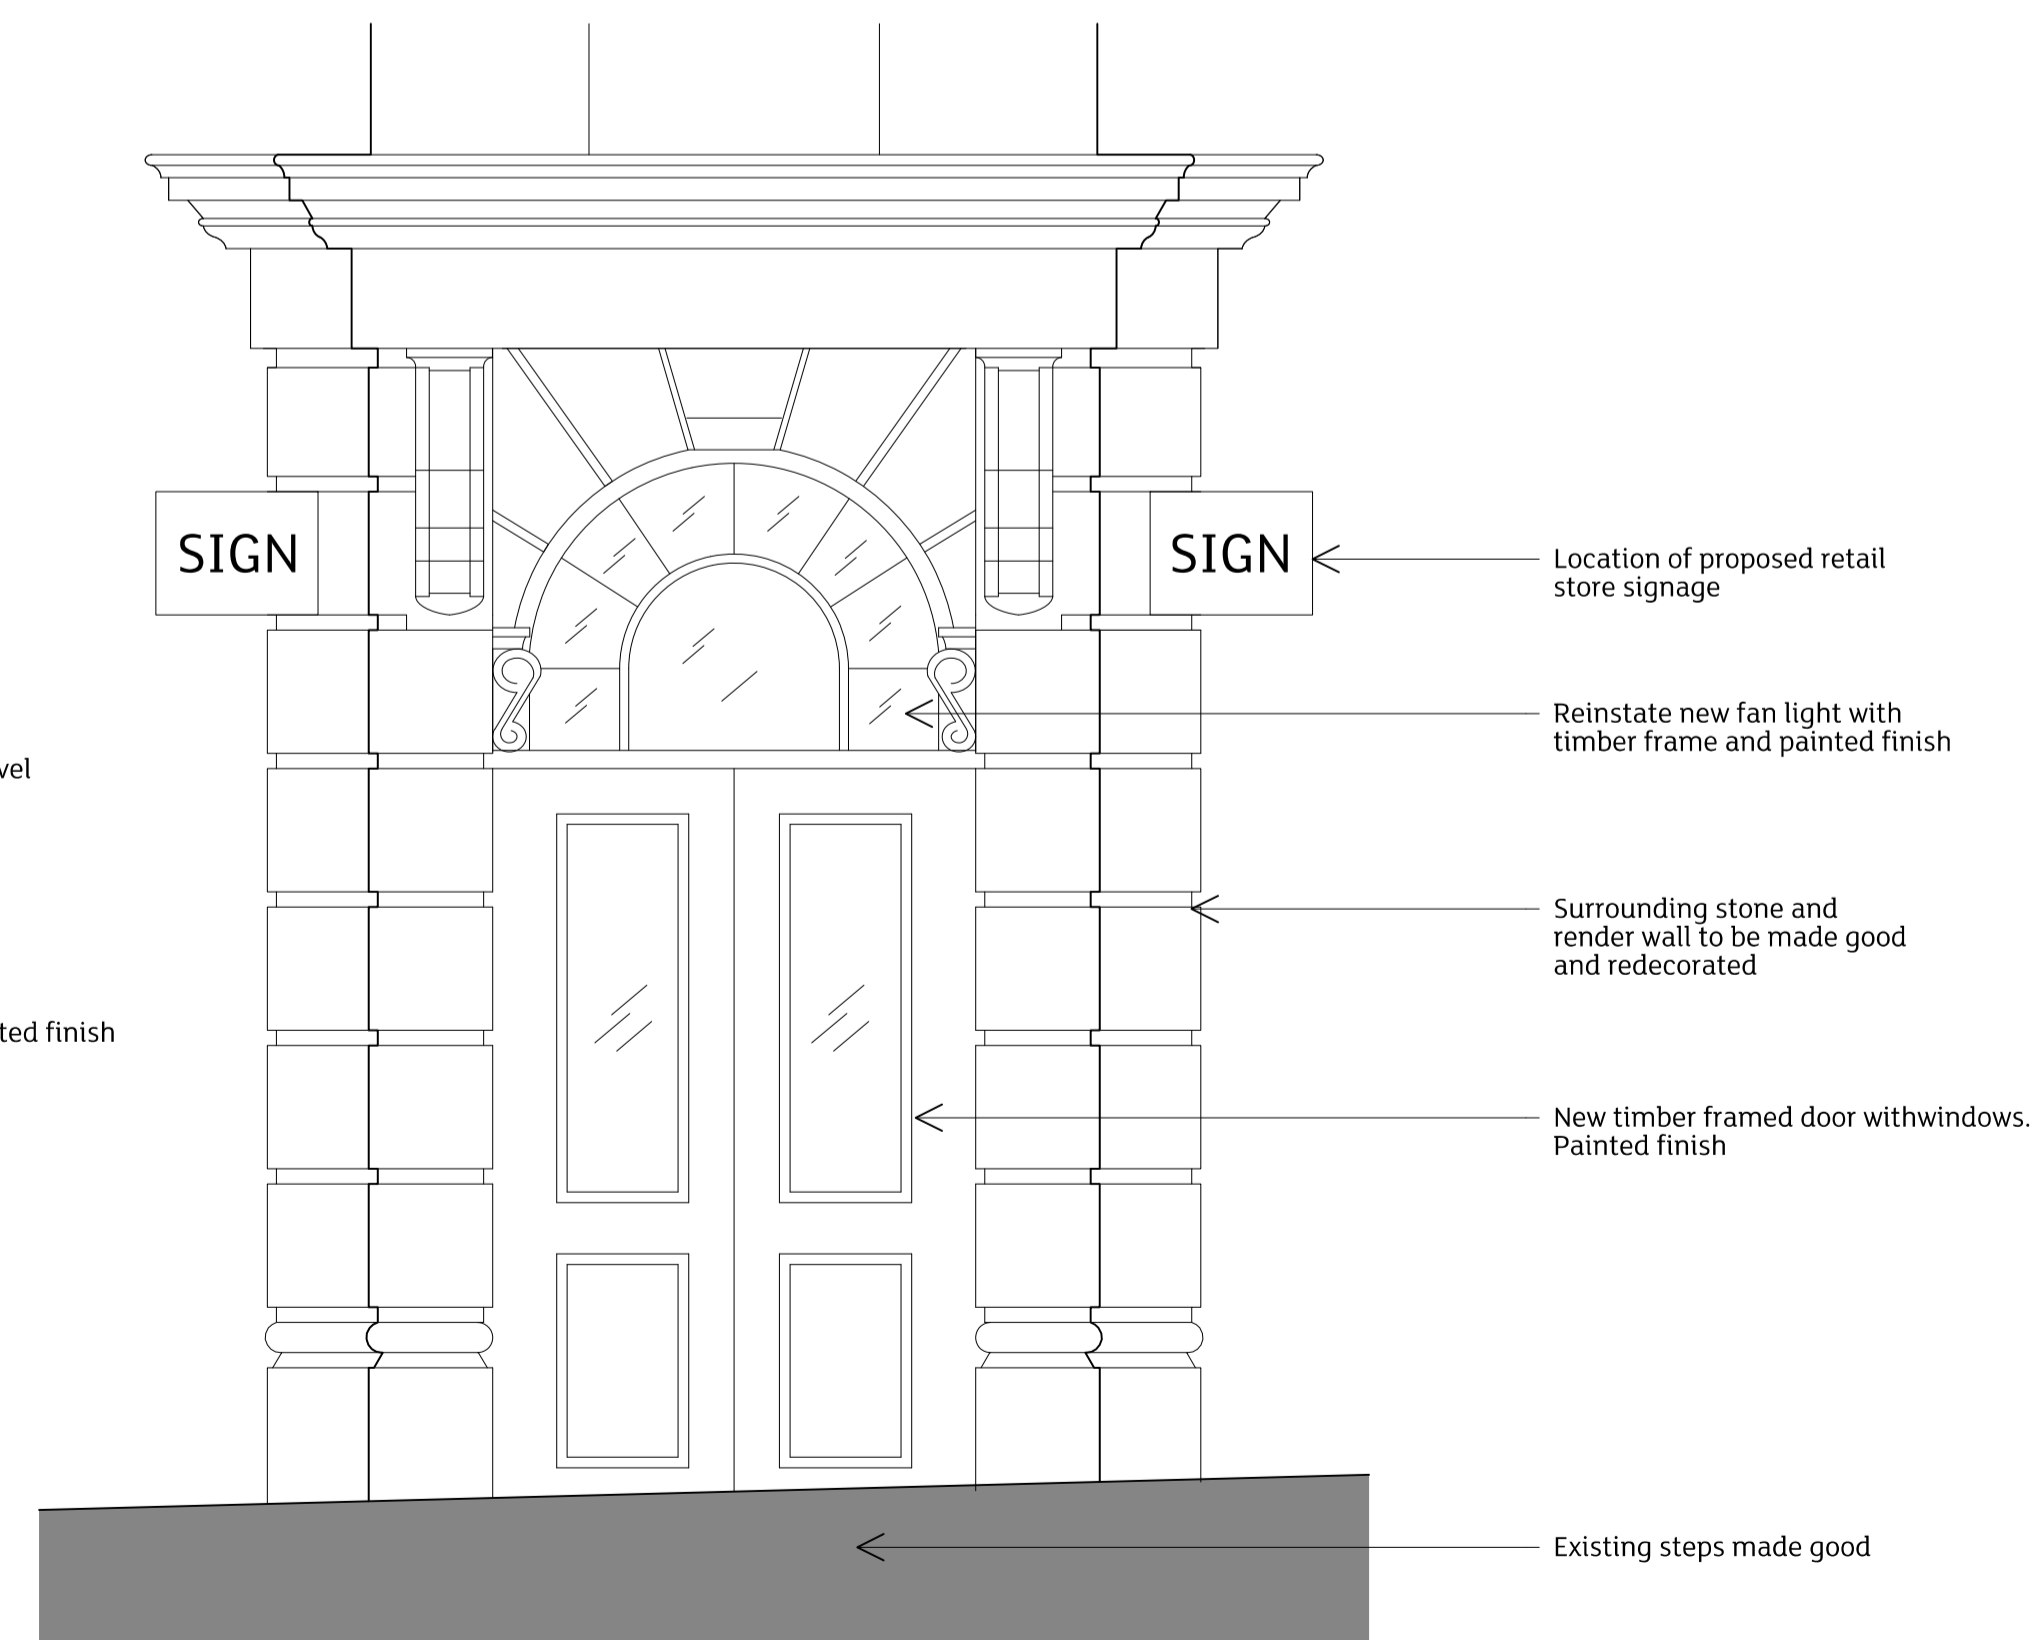

03 28 Denmark Street
Proposed East Elevation 1:25




02 28 Denmark Street
Proposed Corner Elevation 1:25

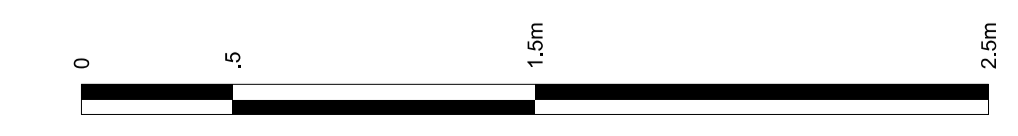

CDM:

Notes:

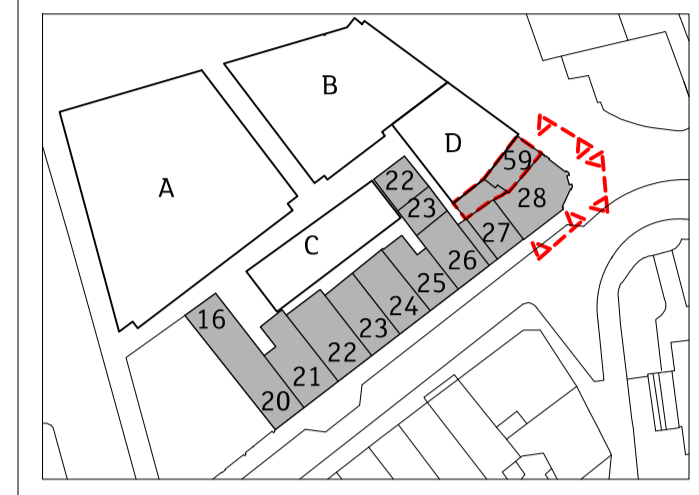

Revision history:

- 20/01/17 Issue for Planning
Project: St Giles Circus - Zone 2
Drawing title: Proposed Elevations
28 Denmark Street

1793PL016-62 Rev. -
Scale: 1:25@A1

Orms
1 Oliver's Yard
55-71 City Road
London EC1Y 1HQ
0207 833 8533
orms@orms.co.uk
orms.co.uk
Do not scale. All dimensions to be confirmed on site.
Information contained in this drawing is the sole
copyright of Orms designers + architects ltd and is
not to be reproduced without permission.