



NOTES:

© COPYRIGHT - DETAILED PLANNING LTD
 all dimension should be checked on site prior to works commencing. Variations in squareness, depth of plaster etc. must be checked for. Where new walls are shown as aligned with existing walls, physical removal of brickwork and / or plaster to establish the actual position of the wall being attached to must be checked.
 any discrepancies should be reported in writing immediately.
 when printing off PDF's, check that the drawings are printed to correct paper size and scale.
 documents should be used as to the drawing status described
 property owner to ensure that all aspects of the 'party wall etc. act 1996' are complied with prior to any works commencing on site.

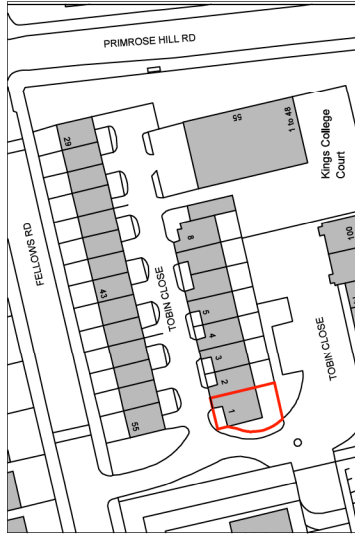

Location Plan

Scale 1:1250

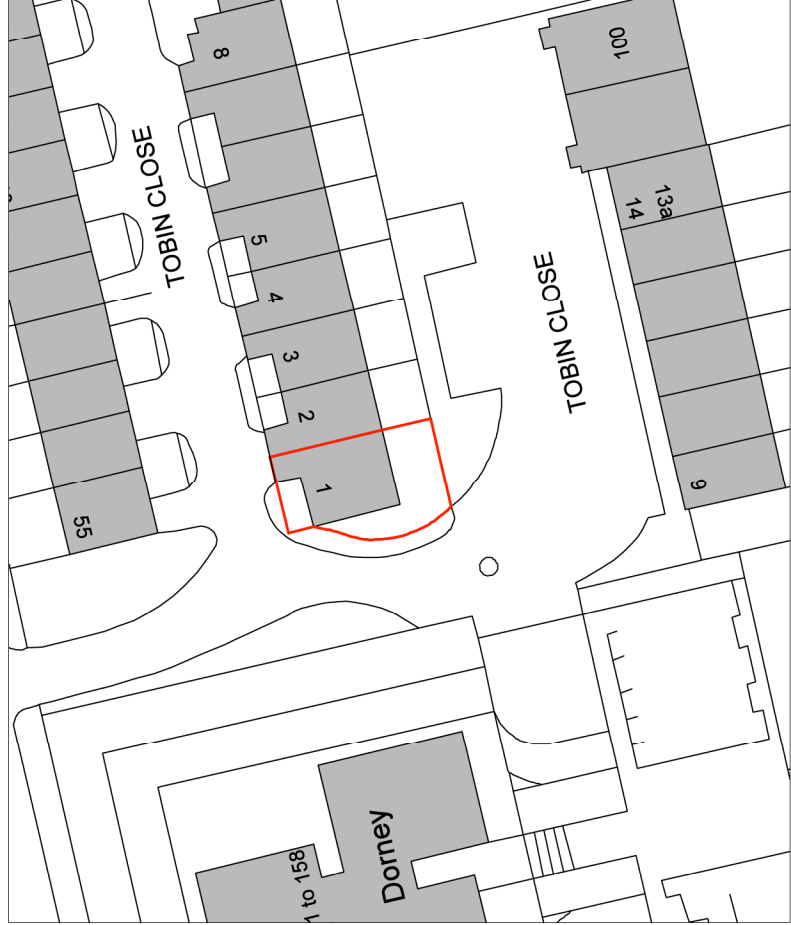

Existing Block Plan

Scale 1:500



DETAILED PLANNING

UNITS, ST ALBANS HOUSE
 ST ALBANS LANE
 GOLDERS GREEN LONDON NW11 7QE

T 0208 1500 494
 E INFO@DETAILED-PLANNING.CO.UK
 WWW.DETAILED-PLANNING.CO.UK

CLIENT

M& Elizabeth Dick

SITE

1 Tobin Close, London, NW3 3DY

DRAWING TITLE

Location Plan and Existing Block Plan

DRAWINGS STATUS

Preliminary


SCALE	DATE	DRAWN	CHECKED
As Noted @ A3	Jan. 2017	K.K.	P.C.

DRAWING NO.	REVISION
112ED_PRE_SH1	C

NOTES:


© COPYRIGHT - DETAILED PLANNING LTD
 all dimension should be checked on site prior to works commencing. Variations in squareness, depth of plaster etc. must be checked for. Where new walls are shown as aligned with existing walls, physical removal of brickwork and / or plaster to establish the actual position of the wall being attached to must be checked.
 any discrepancies should be reported in writing immediately.
 when printing off PDF's, check that the drawings are printed to correct paper size and scale.
 documents should be used as to the drawing status described
 Property owner to ensure that all aspects of the 'party wall etc. act 1996' are complied with prior to any works commencing on site.

- Key**
- Existing Structure
 - Proposed
 - Removals
 - Detail Above (e.g. rooflight, bulk head)
 - Detail Below (e.g. walls below)
 - Below Ground Drainage
 - Ceiling Height
 - Square Metres of Room or Area
- xxxxxxxm
 "sqm"

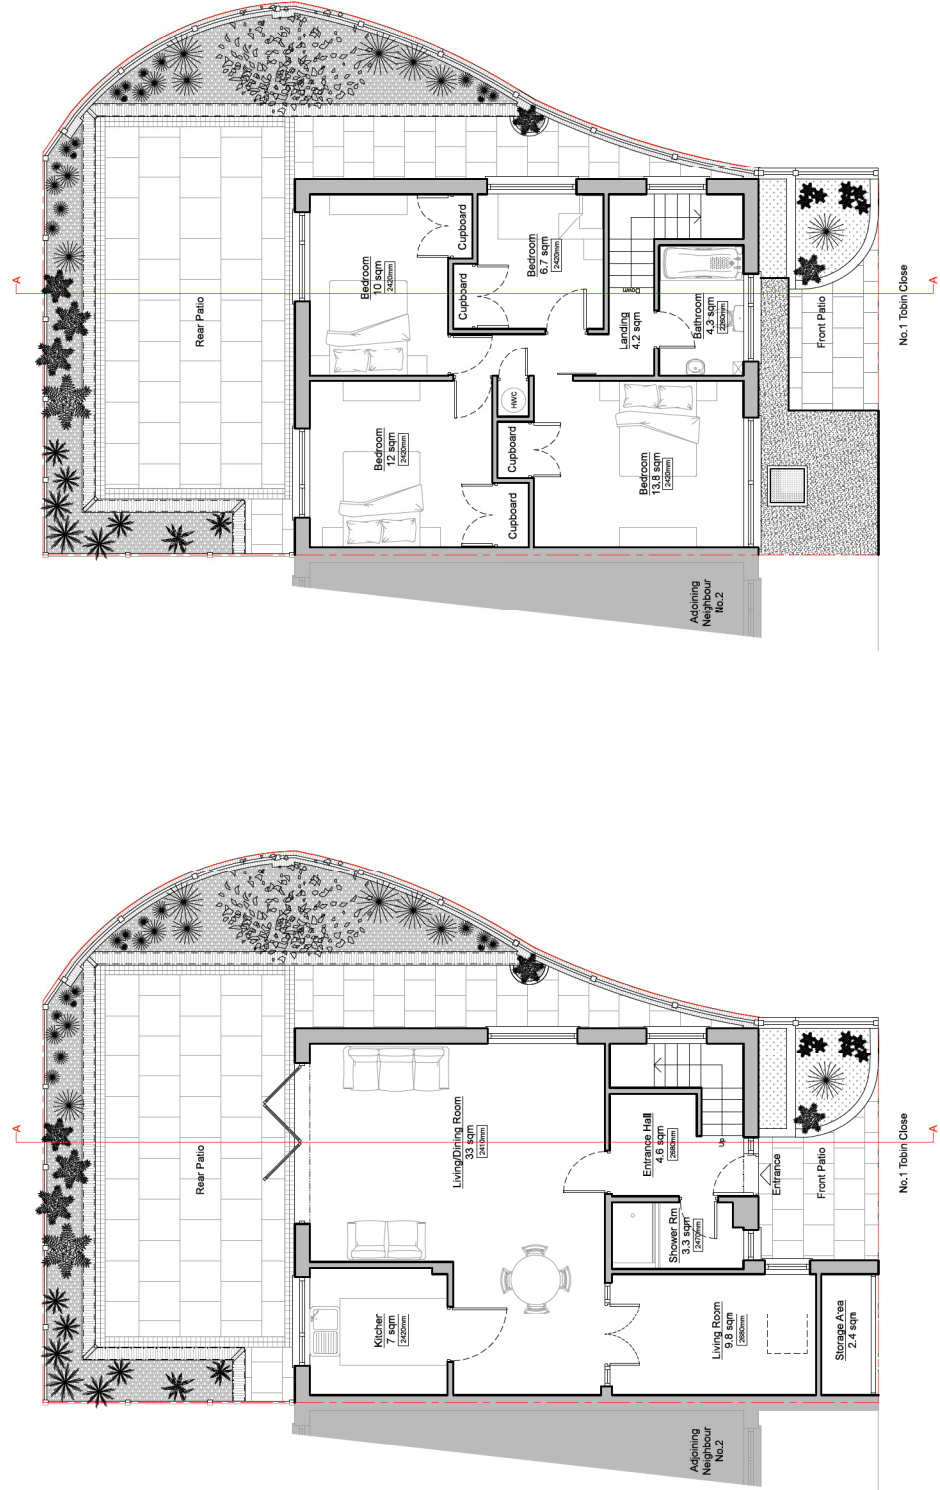

Ground Floor Plan
 As Existing - Scale 1:100

First Floor Plan
 As Existing - Scale 1:100

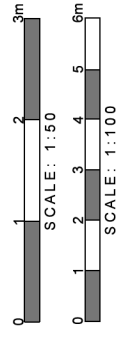

DETAILED PLANNING
 UNIT 6, ST ALBANS HOUSE
 ST ALBANS LANE
 GOLDERS GREEN LONDON NW11 7QE
 T 0208 1500 494
 E INFO@DETAILEDPLANNING.CO.UK
 WWW.DETAILEDPLANNING.CO.UK
CLIENT
 Ms Elizabeth Dick

SITE
 1 Tobin Close, London, NW3 3DY

DRAWING TITLE
 Existing Ground & First Floor Plans

DRAWINGS STATUS
 Preliminary

SCALE	DATE	DRAWN	CHECKED
1:100 @ A3	Jan. 2017	K.K.	P.C.

DRAWING NO.
 112TED_PRE_SH2

REVISION
 C

NOTES :

© COPYRIGHT - DETAILED PLANNING LTD

all dimension should be checked on site prior to works commencing. Variations in square metres of plaster etc. must be checked for. Where walls are to be removed, with existing walls, physical removal of brickwork and / or plaster to establish the actual position of the wall being attached to must be checked.


any discrepancies should be reported in writing immediately.

when printing off PDF's, check that the drawings are printed to correct paper size and scale.


documents should be used as to the drawing status described

property owner to ensure that all aspects of the "party wall etc..." act 1996 are complied with prior to any works commencing on site.

- Key**
- Existing Structure
 - Proposed
 - Removals
 - Detail Above (e.g. rooflight, bulk head)
 - Detail Below (e.g. walls below)
 - Below Ground Drainage
 - Ceiling Height
 - Square Metres of Floor or Area

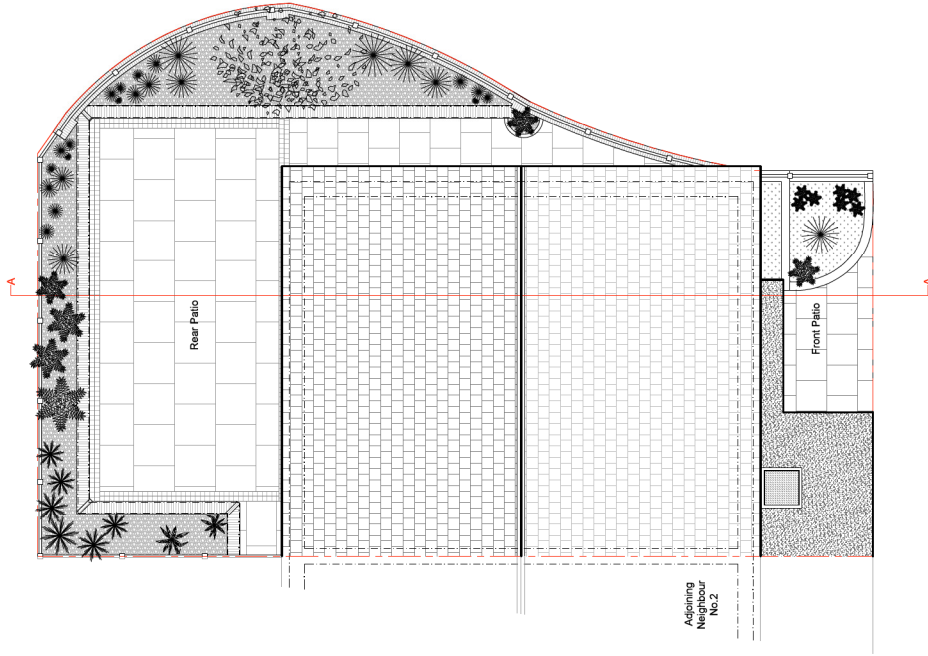

Roof Plan
As Existing - Scale 1:100

 

DETAILED PLANNING

UNITS, ST ALBANS HOUSE
ST ALBANS LANE
GOLDERS GREEN LONDON NW11 7QE

T 0208 1500 494
E INFO@DETAILED-PLANNING.CO.UK
WWW.DETAILED-PLANNING.CO.UK

CLIENT

Ms Elizabeth Dick

SITE

1 Tobin Close, London, NW3 3DY

DRAWING TITLE

Existing Roof Plan

DRAWINGS STATUS

Preliminary

SCALE	DATE	DRAWN	CHECKED
1:100 @ A3	Jan. 2017	K.K.	P.C.

DRAWING NO.	REVISION
112ED_PRC_SPH3	G

NOTES:

© COPYRIGHT - DETAILED PLANNING LTD









all dimensions should be checked on site prior to works commencing. Variations in squareness, level, or plaster etc. must be checked for. Where walls are to be removed, they must be established by physical removal of brickwork and / or plaster to establish the actual position of the wall being attached to must be checked.


any discrepancies should be reported in writing immediately.

when printing off PDF's, check that the drawings are printed to correct paper size and scale.


documents should be used as to the drawing status described

property owner to ensure that all aspects of the "party wall etc..." act 1996 are complied with prior to any works commencing on site.

  
- Key**
-  Existing Structure
 -  Proposed
 -  Removals
 -  Detail Above (e.g. rooflight, bulk head)
 -  Detail Below (e.g. walls below)
 -  Below Ground Drainage
 -  Ceiling Height
 -  "x"sqm" Square Metres of Room or Area

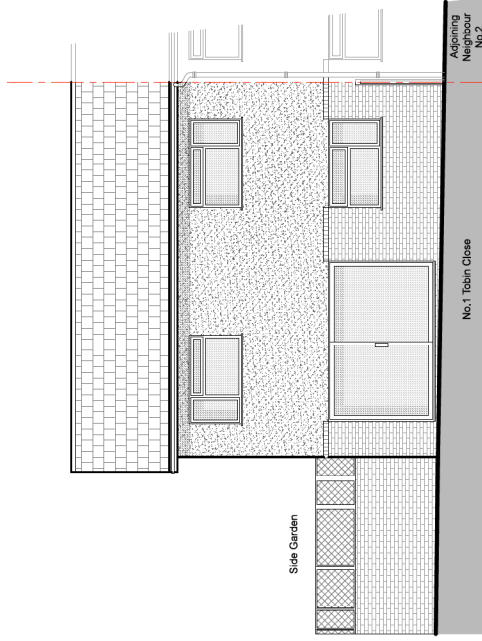

Rear Elevation
As Existing - Scale 1:100

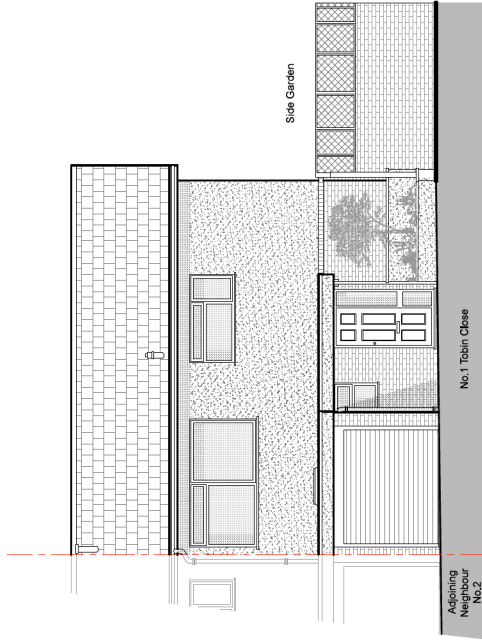

Front Elevation
As Existing - Scale 1:100

 

DETAILED PLANNING

UNITS, ST ALBANS HOUSE
ST ALBANS LANE
GOLDERS GREEN LONDON NW11 7QE

T 0208 1500 494
E INFO@DETAILED-PLANNING.CO.UK
WWW.DETAILED-PLANNING.CO.UK

CLIENT
Ms Elizabeth Dick

SITE
1 Tobin Close, London, NW3 3DY

DRAWING TITLE
Existing Front & Rear Elevations

DRAWINGS STATUS
Preliminary

SCALE DATE DRAWN CHECKED
1:100 @ A3 Jan. 2017 K.K. P.C.

DRAWING NO. REVISION
1127ED_PRC_SPH G

NOTES:

© COPYRIGHT - DETAILED PLANNING LTD










all dimension should be checked on site prior to works commencing. Variations in squareness, level, or plaster etc. must be checked on site. Where the wall is to be removed, with existing walls, physical removal of brickwork and / or plaster to establish the actual position of the wall being attached to must be checked.


any discrepancies should be reported in writing immediately.

when printing off PDF's, check that the drawings are printed to correct paper size and scale.


documents should be used as to the drawing status described

property owner to ensure that all aspects of the "party wall etc..." act 1996 are complied with prior to any works commencing on site.

- Key**
-  Existing Structure
 -  Proposed
 -  Removals
 -  Detail Above (e.g. rooflight, bulk head)
 -  Detail Below (e.g. walls below)
 -  Below Ground Drainage
 -  Ceiling Height
 -  Square Metres of Room or Area
 -  "sqm"

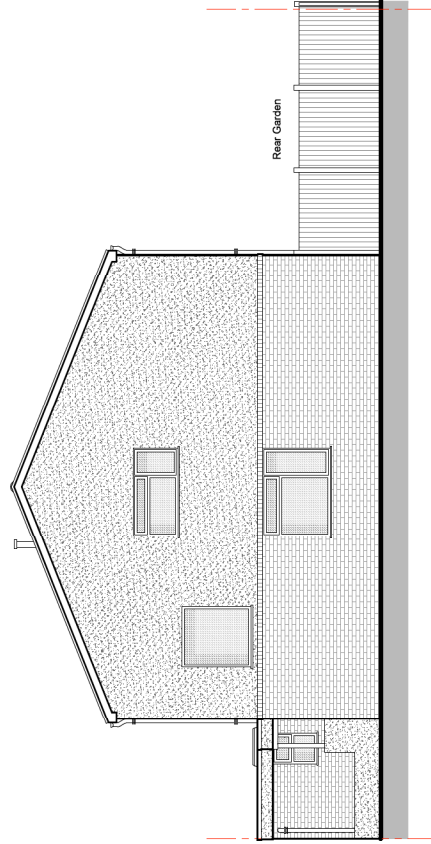

Side Elevation
As Existing - Scale 1:100

 

DETAILED PLANNING

UNITS, ST ALBANS HOUSE
ST ALBANS LANE
GOLDERS GREEN LONDON NW11 7QE

T 0208 1500 494
E INFO@DETAILED-PLANNING.CO.UK
WWW.DETAILED-PLANNING.CO.UK

CLIENT

Ms Elizabeth Dick

SITE
1 Tobin Close, London, NW3 3DY

DRAWING TITLE
Existing Side Elevation

DRAWINGS STATUS
Preliminary

SCALE	DATE	DRAWN	CHECKED
1:100 @ A3	Jan. 2017	K.K.	P.C.

DRAWING NO.	REVISION
112522_PRC_315	G

NOTES:

© COPYRIGHT - DETAILED PLANNING LTD

all dimension should be checked on site prior to works commencing. Variations in squareness, level of plaster etc. must be checked for. Where walls are to be removed, the position of existing walls, physical removal of brickwork and / or plaster to establish the actual position of the wall being attached to must be checked.


any discrepancies should be reported in writing immediately.

when printing off PDF's, check that the drawings are printed to correct paper size and scale.


documents should be used as to the drawing status described

property owner to ensure that all aspects of the "party wall etc..." act 1996 are complied with prior to any works commencing on site.

- Key**
- Existing Structure
 - Proposed
 - Removals
 - Detail Above (e.g. rooflight, bulk head)
 - Detail Below (e.g. walls below)
 - Below Ground Drainage
 - Ceiling Height
 - Square Metres of Room or Area

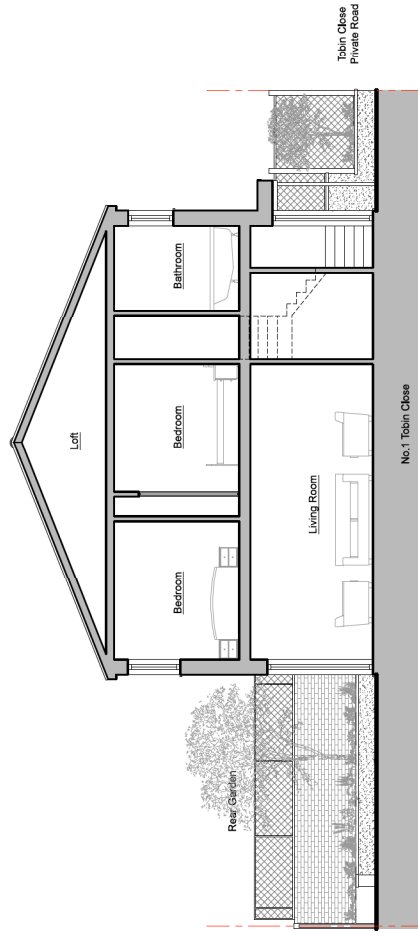

Section AA
As Existing - Scale 1:100

 

DETAILED PLANNING

UNITS, ST ALBANS HOUSE
ST ALBANS LANE
GOLDERS GREEN LONDON NW11 7QE

T 0208 1500 494
E INFO@DETAILED-PLANNING.CO.UK
WWW.DETAILED-PLANNING.CO.UK

CLIENT
Ms Elizabeth Dick

SITE
1 Tobin Close, London, NW3 3DY

DRAWING TITLE
Existing Section AA

DRAWINGS STATUS
Preliminary

SCALE	DATE	DRAWN	CHECKED
1:100 @ A3	Jan. 2017	K.K.	P.C.

DRAWING NO.	REVISION
1125ED_PRC_S916	G