


HATTON GARDEN
HATTON GARDEN
PART GROUND FLOOR PLAN

Extent of widened pavement top Hatton Garden

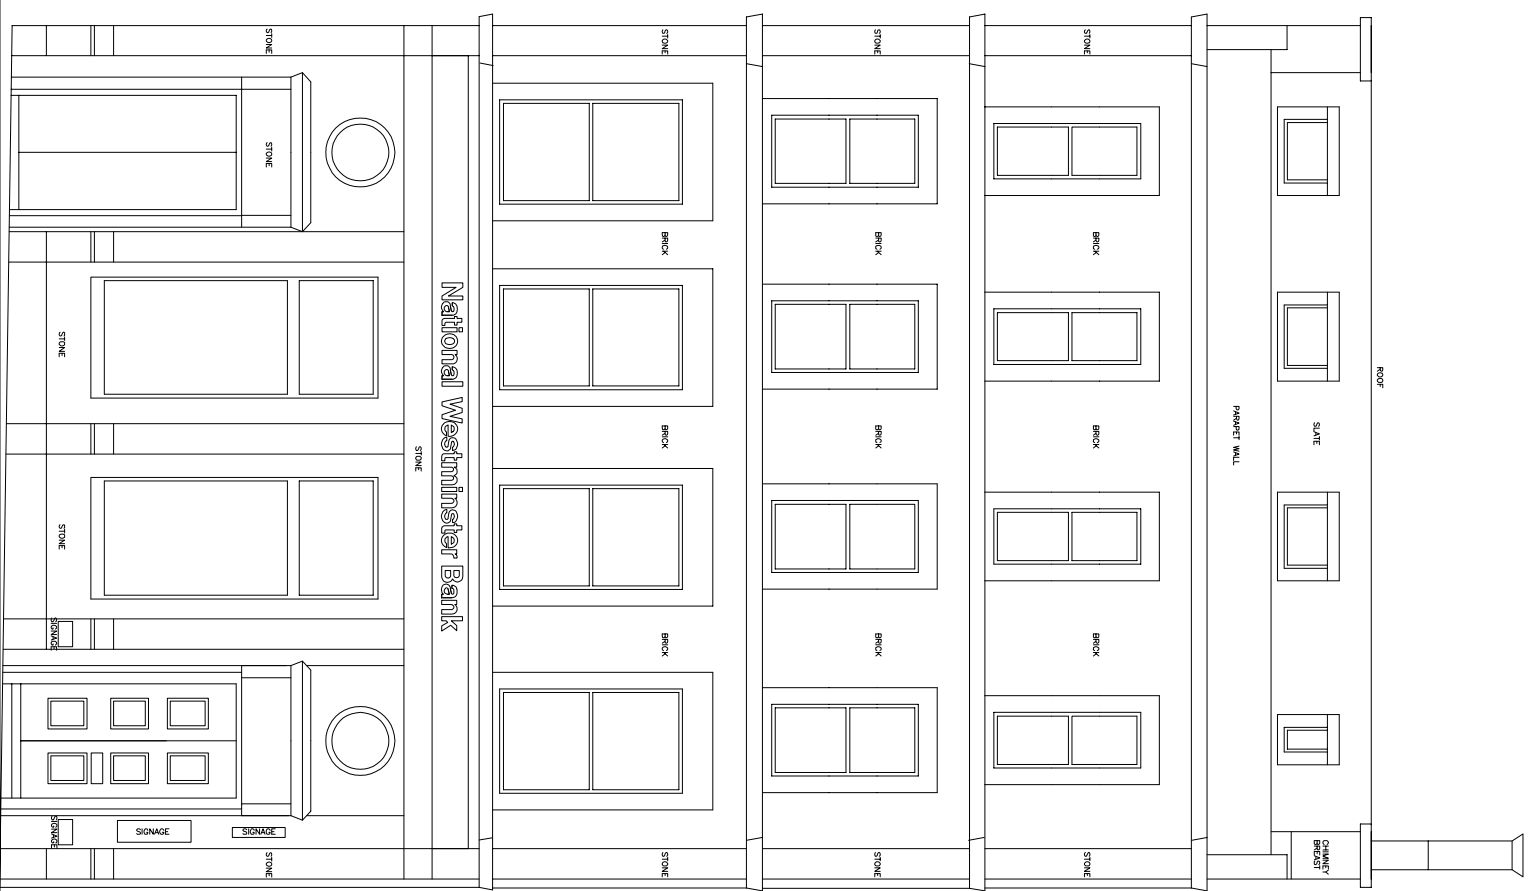

ELEVATION TO HATTON GARDEN

NOTES:

ANY DISCREPANCIES TO BE BROUGHT TO THE ATTENTION OF GVA. COPYRIGHT OF GVA. DO NOT SCALE



NATWEST HOLBORN CIRCUS
1, HATTON GARDEN
LONDON, EC4N 8AA

A Bilfinger Real Estate company
ARCHITECTURE & DESIGN
ST CATHERINES COURT - BERKELEY PLACE - BRISTOL - BS3 1BQ
T: 0870 900 9990 F: 0117 926 0607

PROPOSED DDA ACCESS RAMP
PLANS AND ELEVATIONS
AS EXISTING

SCALE: 1:100 and 1:125

NOV 2016

SIZE: A3

