




PLAN EXTRACT
SCALE 1:50 @ A3

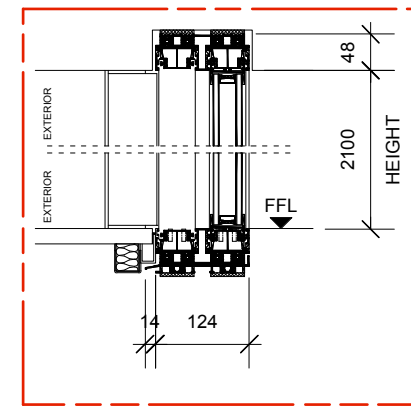


HEAD & CILL - SECTION DETAIL
(GLAZED SLIDING DOORS)
SCALE 1:10 @ A3

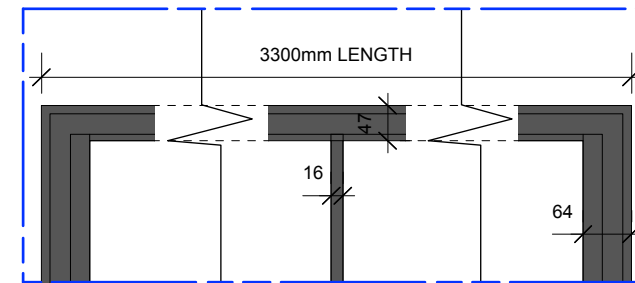

DOOR HEAD/ GLAZING BAR - ELEVATION DETAIL
(GLAZED SLIDING DOORS)
SCALE 1:10 @ A3

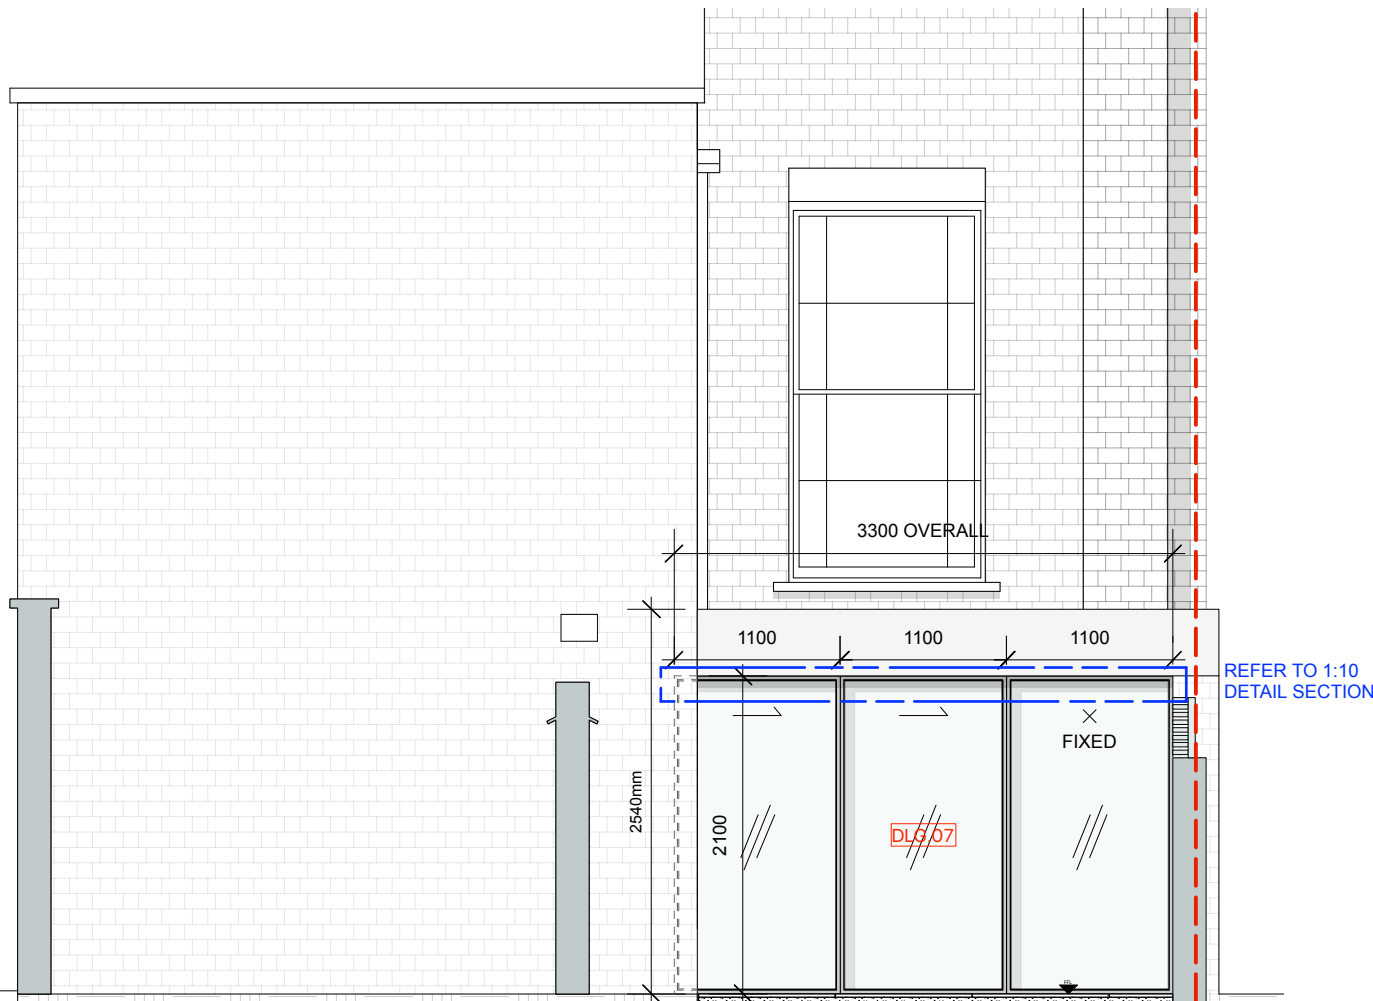

REAR ELEVATION
SCALE 1:50 @ A3

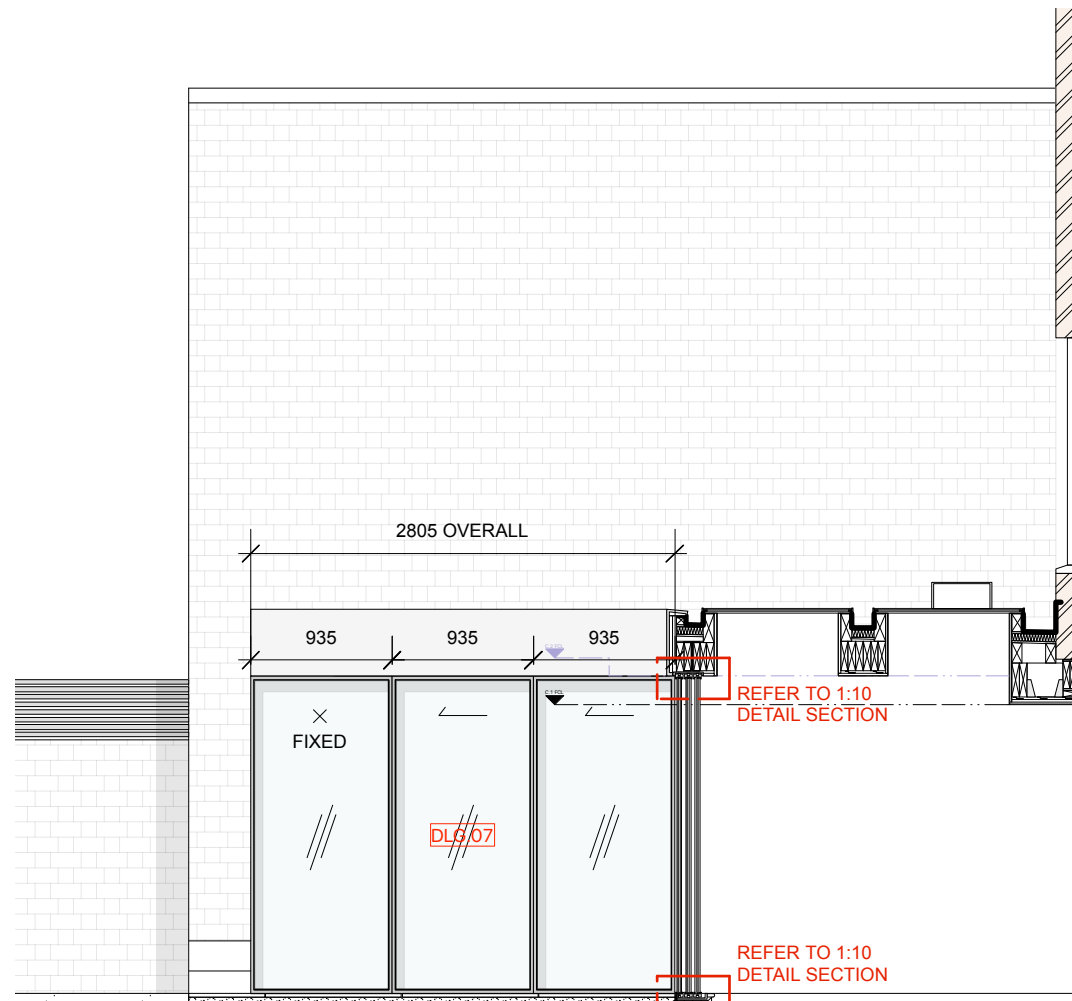

SIDE ELEVATION
SCALE 1:50 @ A3

Notes

CONDITIONS

Project
061_32 Canteloves Road

Client
BEN KAYE

Drawing Title
Proposed Glazed Door Details

Scale
1:50/ 1:10 @ A3

Date Created
20.01.17

Drawing Number
TRS061_CND_02_Conditions

T R STUDIO
ARCHITECTURE + INTERIORS

T R Studio
2Northdown Street
Kings Cross
London
N1 9BG

+44 2037 718 454
office@trstudio.co.uk
www.trstudio.co.uk