


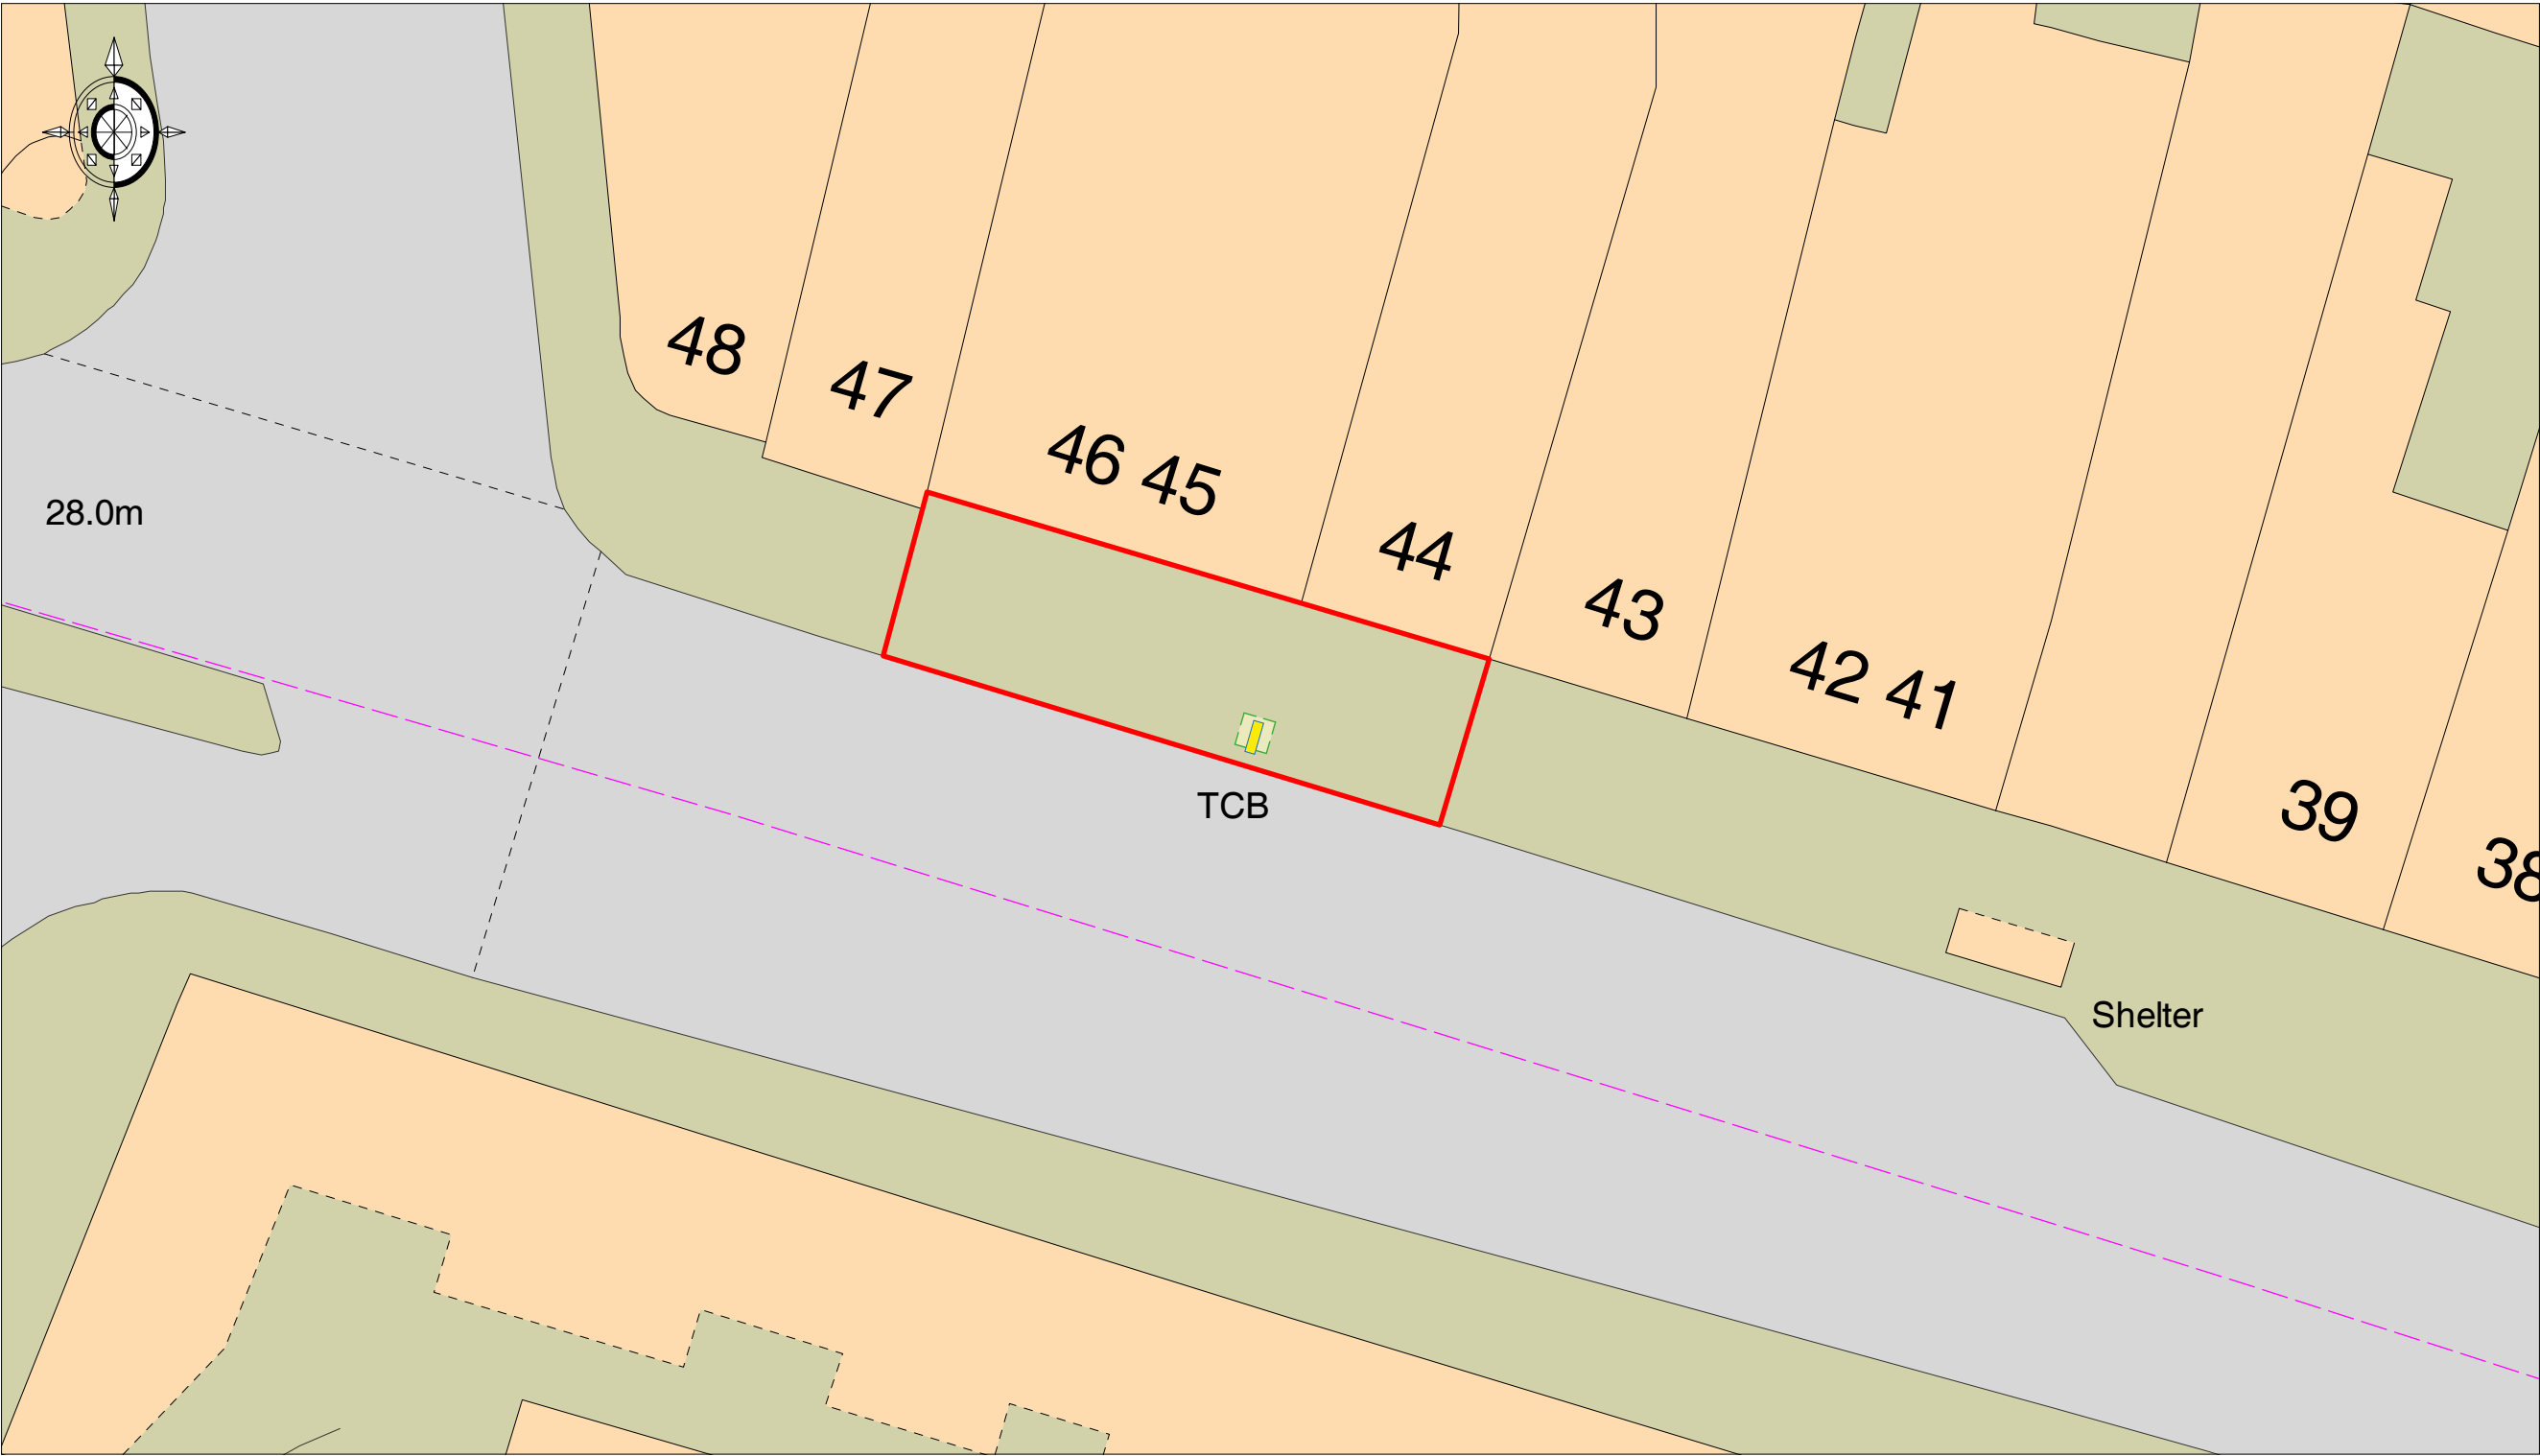

Ordnance Survey © Crown Copyright 2016. All rights reserved. Licence number 100022432. Plotted Scale - 1:200

- Replacement of 1no. KX100 Telephone Kiosk with 1no. Link UK Unit
- Link UK Unit
- Site Location

Description:	Replacement of 1no. KX100 Telephone Kiosk with 1no. Link UK Unit	Dwg:	Existing & Proposed Site Plan	Dwg. No:	PY2793 - 001	Scale 1:200@A3
Site:	Chalk Farm Road (outside 45-46)	Date:	09 January 2017			0m 4m 8m 12m 16m